


**BCC DS**  
**RECEIVED**  
 27/03/2026  
**APPLICATION REF**  
 A006924490

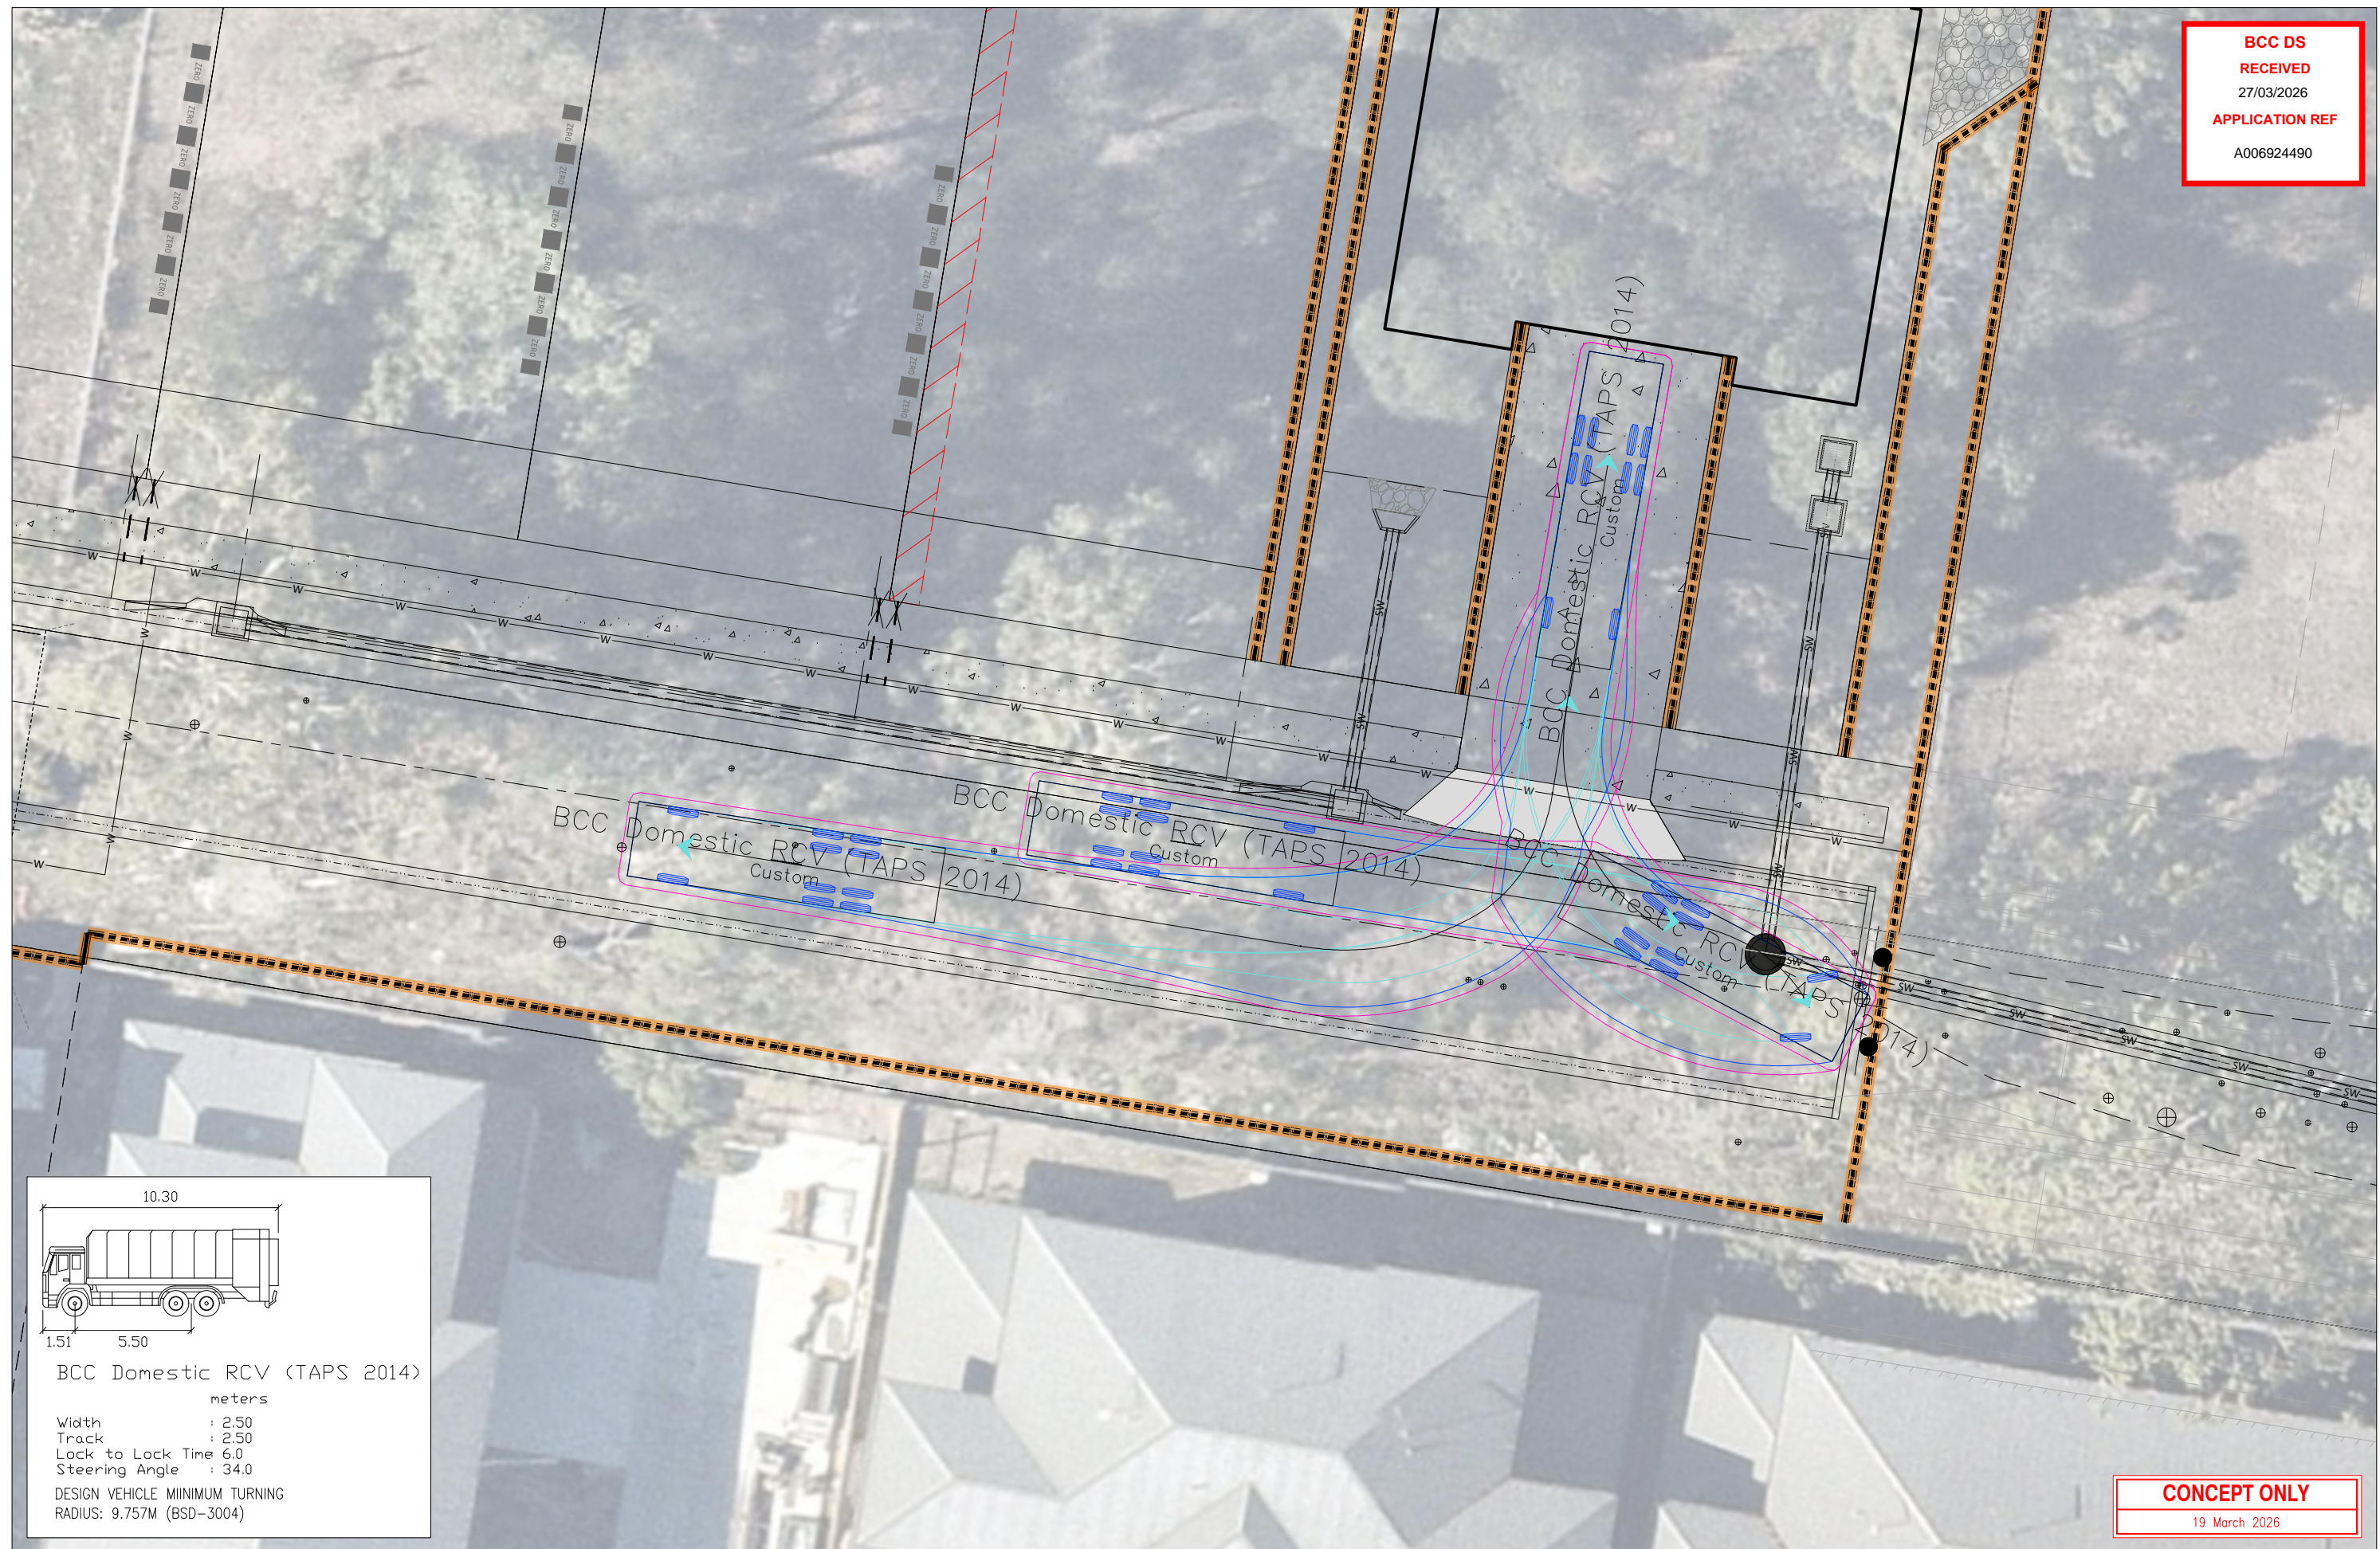

**BCC Domestic RCV (TAPS 2014)**  
 meters

Width : 2.50  
 Track : 2.50  
 Lock to Lock Time 6.0  
 Steering Angle : 34.0

DESIGN VEHICLE MINIMUM TURNING  
 RADIUS: 9.757M (BSD-3004)

**CONCEPT ONLY**  
 19 March 2026

0 1 2 3 4m  
 SCALE 1:100 (A1)

Project:  
**PROPOSED RESIDENTIAL SUBDIVISION**  
 76, 84 AND 92 CROSSACRES ROAD, DOOLANDELLA

Client:  
**Ausbuid Group Pty Ltd**

Title:  
**BCC DOMESTIC RCV**  
**SWEPT PATH ASSESSMENT**



LEVEL 3, 12 COMMERCIAL ROAD  
 NEWSTEAD QLD 4006  
 P.O. BOX 112 FORTITUDE VALLEY QLD 4006  
 TELEPHONE (07) 3250 9000  
 EMAIL mail@lar.net.au  
 WEB www.lar.net.au

Figure No:  
**B24232-SK-002**

Scale: AS SHOWN A1  
 File Ref: SEE BELOW

Rev. Date  
 A 19/03/2026  
 Approved: AG RPEQ #31707