


GROUND FLOOR - NEW HOTEL AND BOTTLE SHOP, GAMING ROOM AND FUNCTION ROOM EXTENSIONS




LEGEND

- EXISTING TREE To be retained
- EXISTING TREE To be removed
- FEATURE TREE
- SHADE TREE
- UPRIGHT COLUMNAR TREE
- SMALL TREE / LARGE SHRUB
- SUNNY POSITION ACCENT PLANTS
- SHADY POSITION ACCENT PLANTS
- SUNNY POSITION PLANTING
- SHADY POSITION PLANTING
- SPILLING PLANTS
- TURF
- COLOURED CONCRETE / UNIT PAVING

BCC DS
RECEIVED
 12-JUN-2026
APPLICATION REF
 A007047398

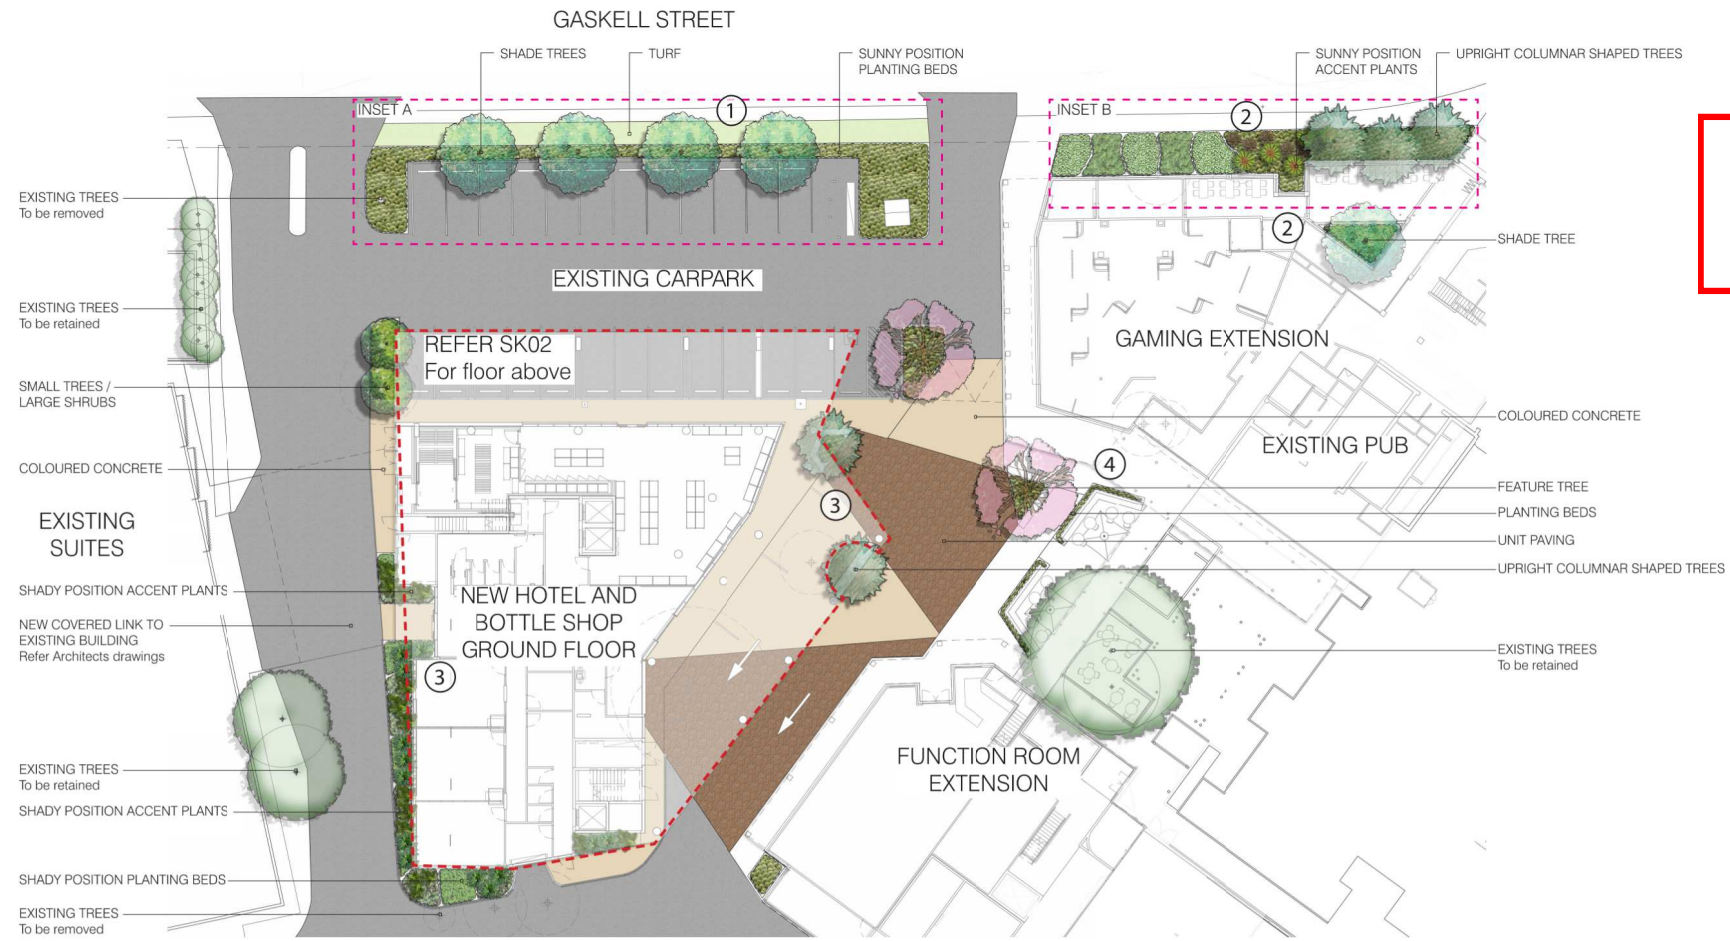

- 1 GASKELL STREET FRONTAGE LANDSCAPING**
Combination of shade trees underplanted with low shrubs and groundcovers to soften the building form of the proposed new hotel and bottle shop, while at the same time affording shade to the existing carpark.
- 2 GAMING EXTENSION STREET FRONTAGE LANDSCAPING**
A combination of groups of upright columnar trees and small trees/large shrubs underplanted with a low layer of groundcovers and shrubs will soften the building form while still allowing visibility to the street as a part of the street activation design.
- 3 NEW HOTEL AND BOTTLE SHOP LANDSCAPING**
Perimeter garden beds with upright columnar trees planted at key locations will soften the building form at the ground level. A large podium planter on level 1 provides an opportunity to create a significant landscape feature with curvilinear bands of contrasting low groundcovers and shrubs interspersed with accent plants to create textural highlights.
- 4 FUNCTION ROOM EXTENSION LANDSCAPING**
New feature tree planting at the entry point with new timber decking around existing trees.

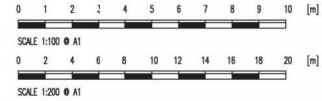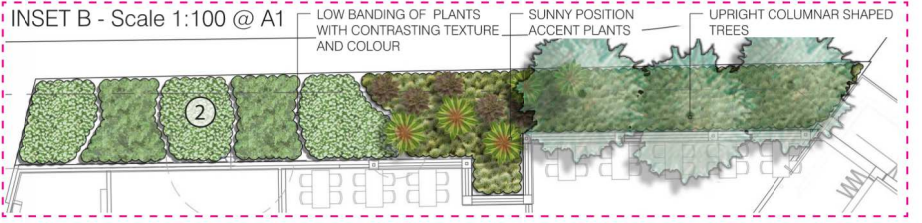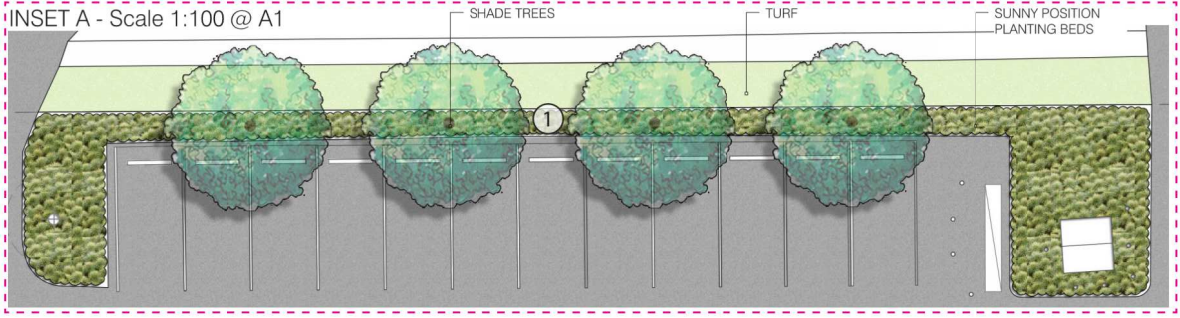


THE GLEN HOTEL - Landscape Concept

CLIENT THE GLEN HOTEL
 SCALE 1:200 @ A1; 1:400 @ A3
 DATE MAY 2026
 DRAWING 2026.019 SK01
 ISSUE [P3]



JEREMY FERRIER
 LANDSCAPE ARCHITECT

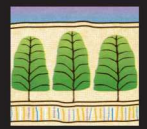


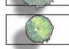








P: 07 3844 0700
 E: jeremy@jeremyferrier.com.au




**BCC DS
RECEIVED**
12-JUN-2026
APPLICATION REF
A007047398





LEGEND

-  EXISTING TREE
To be retained
-  EXISTING TREE
To be removed
-  FEATURE TREE
-  SHADE TREE
-  UPRIGHT COLUMNAR TREE
-  SMALL TREE / LARGE SHRUB
-  SUNNY POSITION ACCENT PLANTS
-  SHADY POSITION ACCENT PLANTS
-  SUNNY POSITION PLANTING
-  SHADY POSITION PLANTING
-  SPILLING PLANTS
-  TURF
-  COLOURED CONCRETE / UNIT PAVING

3 NEW HOTEL AND BOTTLE SHOP LANDSCAPING
Perimeter garden beds with upright columnar trees planted at key locations will soften the building form at the ground level. A large podium planter on level 1 provides an opportunity to create a significant landscape feature with curvilinear bands of contrasting low groundcovers and shrubs interspersed with accent plants to create textural highlights.

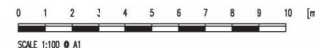

**BCC DS
RECEIVED**
12-JUN-2026
APPLICATION REF
A007047398

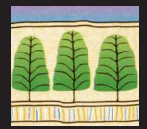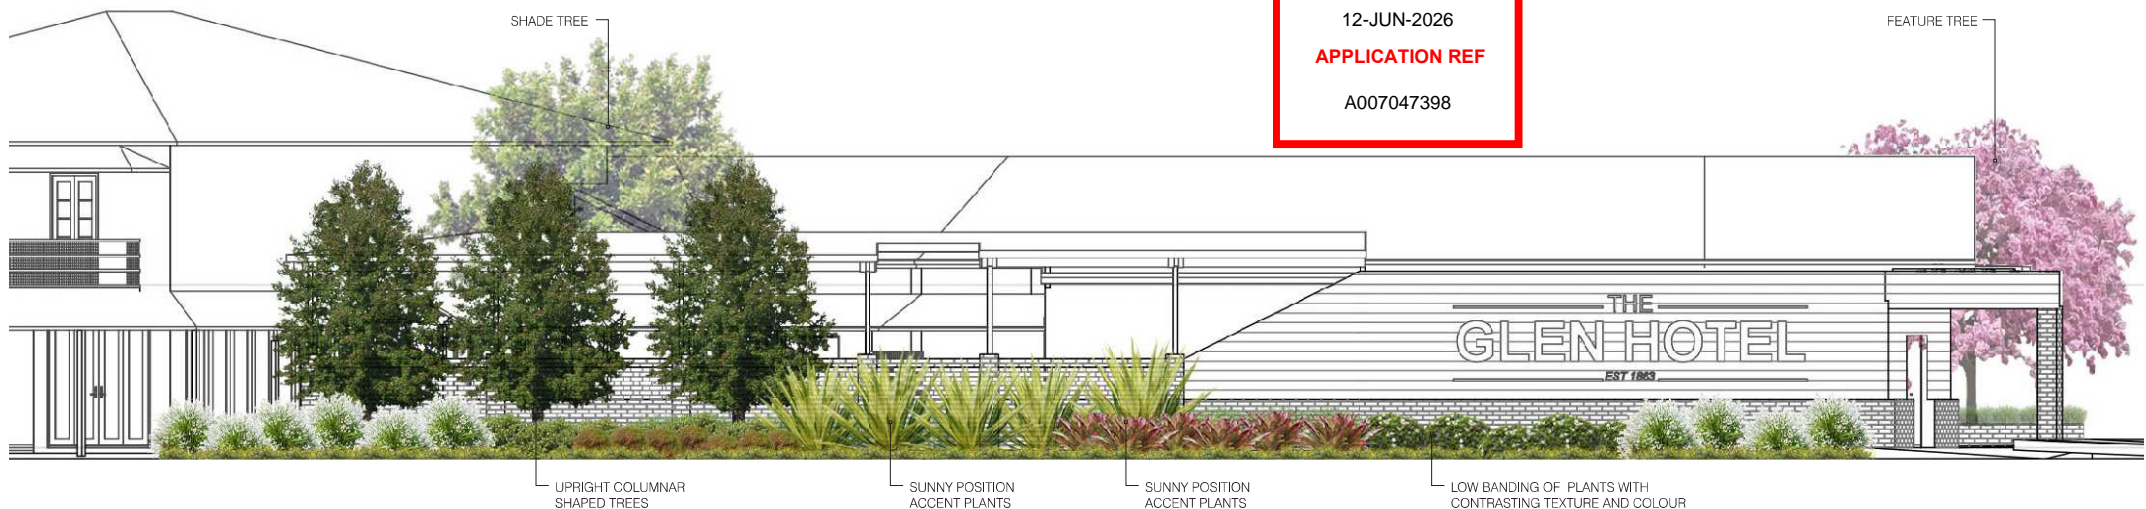

INDICATIVE PLANT PALETTE

FEATURE TREES



LAGERSTROEMIA
Natchez



TABEBUIA
palmeri

SHADE TREES



CUPANIOPSIS
anacardioides

UPRIGHT COLUMNAR TREES



ELAEOCARPUS
eumundi



TRISTANIOPSIS
Luscious



WATERHOUSEA
Sweeper

SMALL TREE / LARGE SHRUB



MAGNOLIA
Little Gem



RANDIA
fitzalanii

BCC DS
RECEIVED
12-JUN-2026
APPLICATION REF
A007047398

SUNNY POSITION PLANTING

ACCENT PLANTS



ALCANTAREA
Silver Plum



DORYANTHES
excelsa

SHRUBS



CALLISTEMON
Great Balls of Fire



CARISSA
Desert Star



GARDENIA
florida



IXORA
Gold Fire



MURRAYA
min-a-min




SYZYGIIUM
Baby Boomer



WESTRINGIA
Jervis Gem

CLUMPING / GRASSES

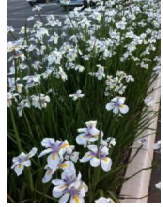

DIETES
grandiflora



LIRIOPE
Stripey White



TULBAGHIA
variegated

GROUNDCOVERS



EVOLVULLUS
pilosus



TRACHELOSPERMUM
tri-colour

SHADY POSITION PLANTING

ACCENT PLANTS



CORDYLINAE
petiolaris



RHAPIS
excelsa

GROUNDCOVERS



ALOCASIA
brisbanensis



CTENANTHE
burle-marxii



LIRIOPE
Evergreen Giant



PHILODENDRON
Congo



PHILODENDRON
Xanadu



SYNGONIUM
White Butterfly



VIOLA
hederacea

