

SKETCH 241102-SD-DR-SE-1050-REV A


Project: 62 Halifax Street Upper Kedron

Date: 13/03/2026

Project No:

By: Colin Lynskey RPEQ 5729

Subject:

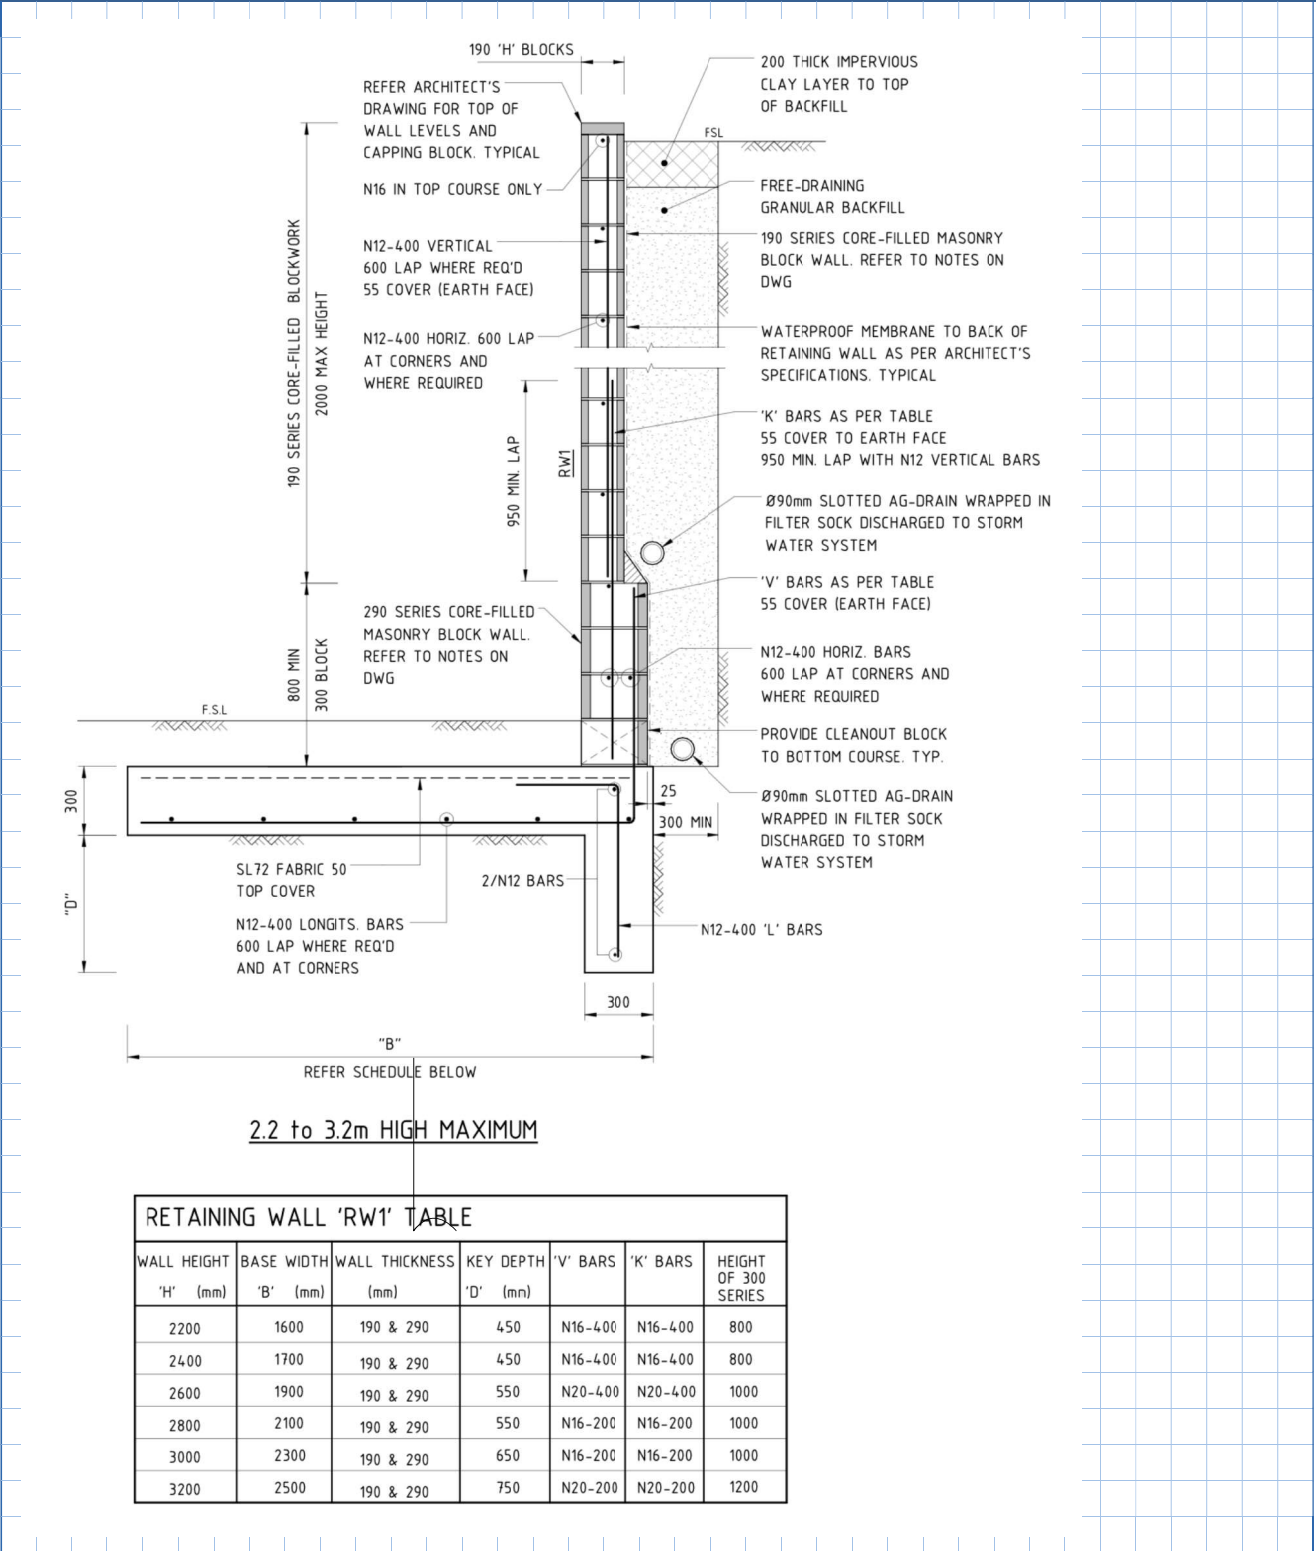

RETAINING WALL 'RW1' TABLE						
WALL HEIGHT	BASE WIDTH	WALL THICKNESS	KEY DEPTH	'V' BARS	'K' BARS	HEIGHT OF 300 SERIES
'H' (mm)	'B' (mm)	(mm)	'D' (mm)			
2200	1600	190 & 290	450	N16-400	N16-400	800
2400	1700	190 & 290	450	N16-400	N16-400	800
2600	1900	190 & 290	550	N20-400	N20-400	1000
2800	2100	190 & 290	550	N16-200	N16-200	1000
3000	2300	190 & 290	650	N16-200	N16-200	1000
3200	2500	190 & 290	750	N20-200	N20-200	1200

