


BCC DS  
RECEIVED  
13/04/2025  
APPLICATION REF  
A007001767

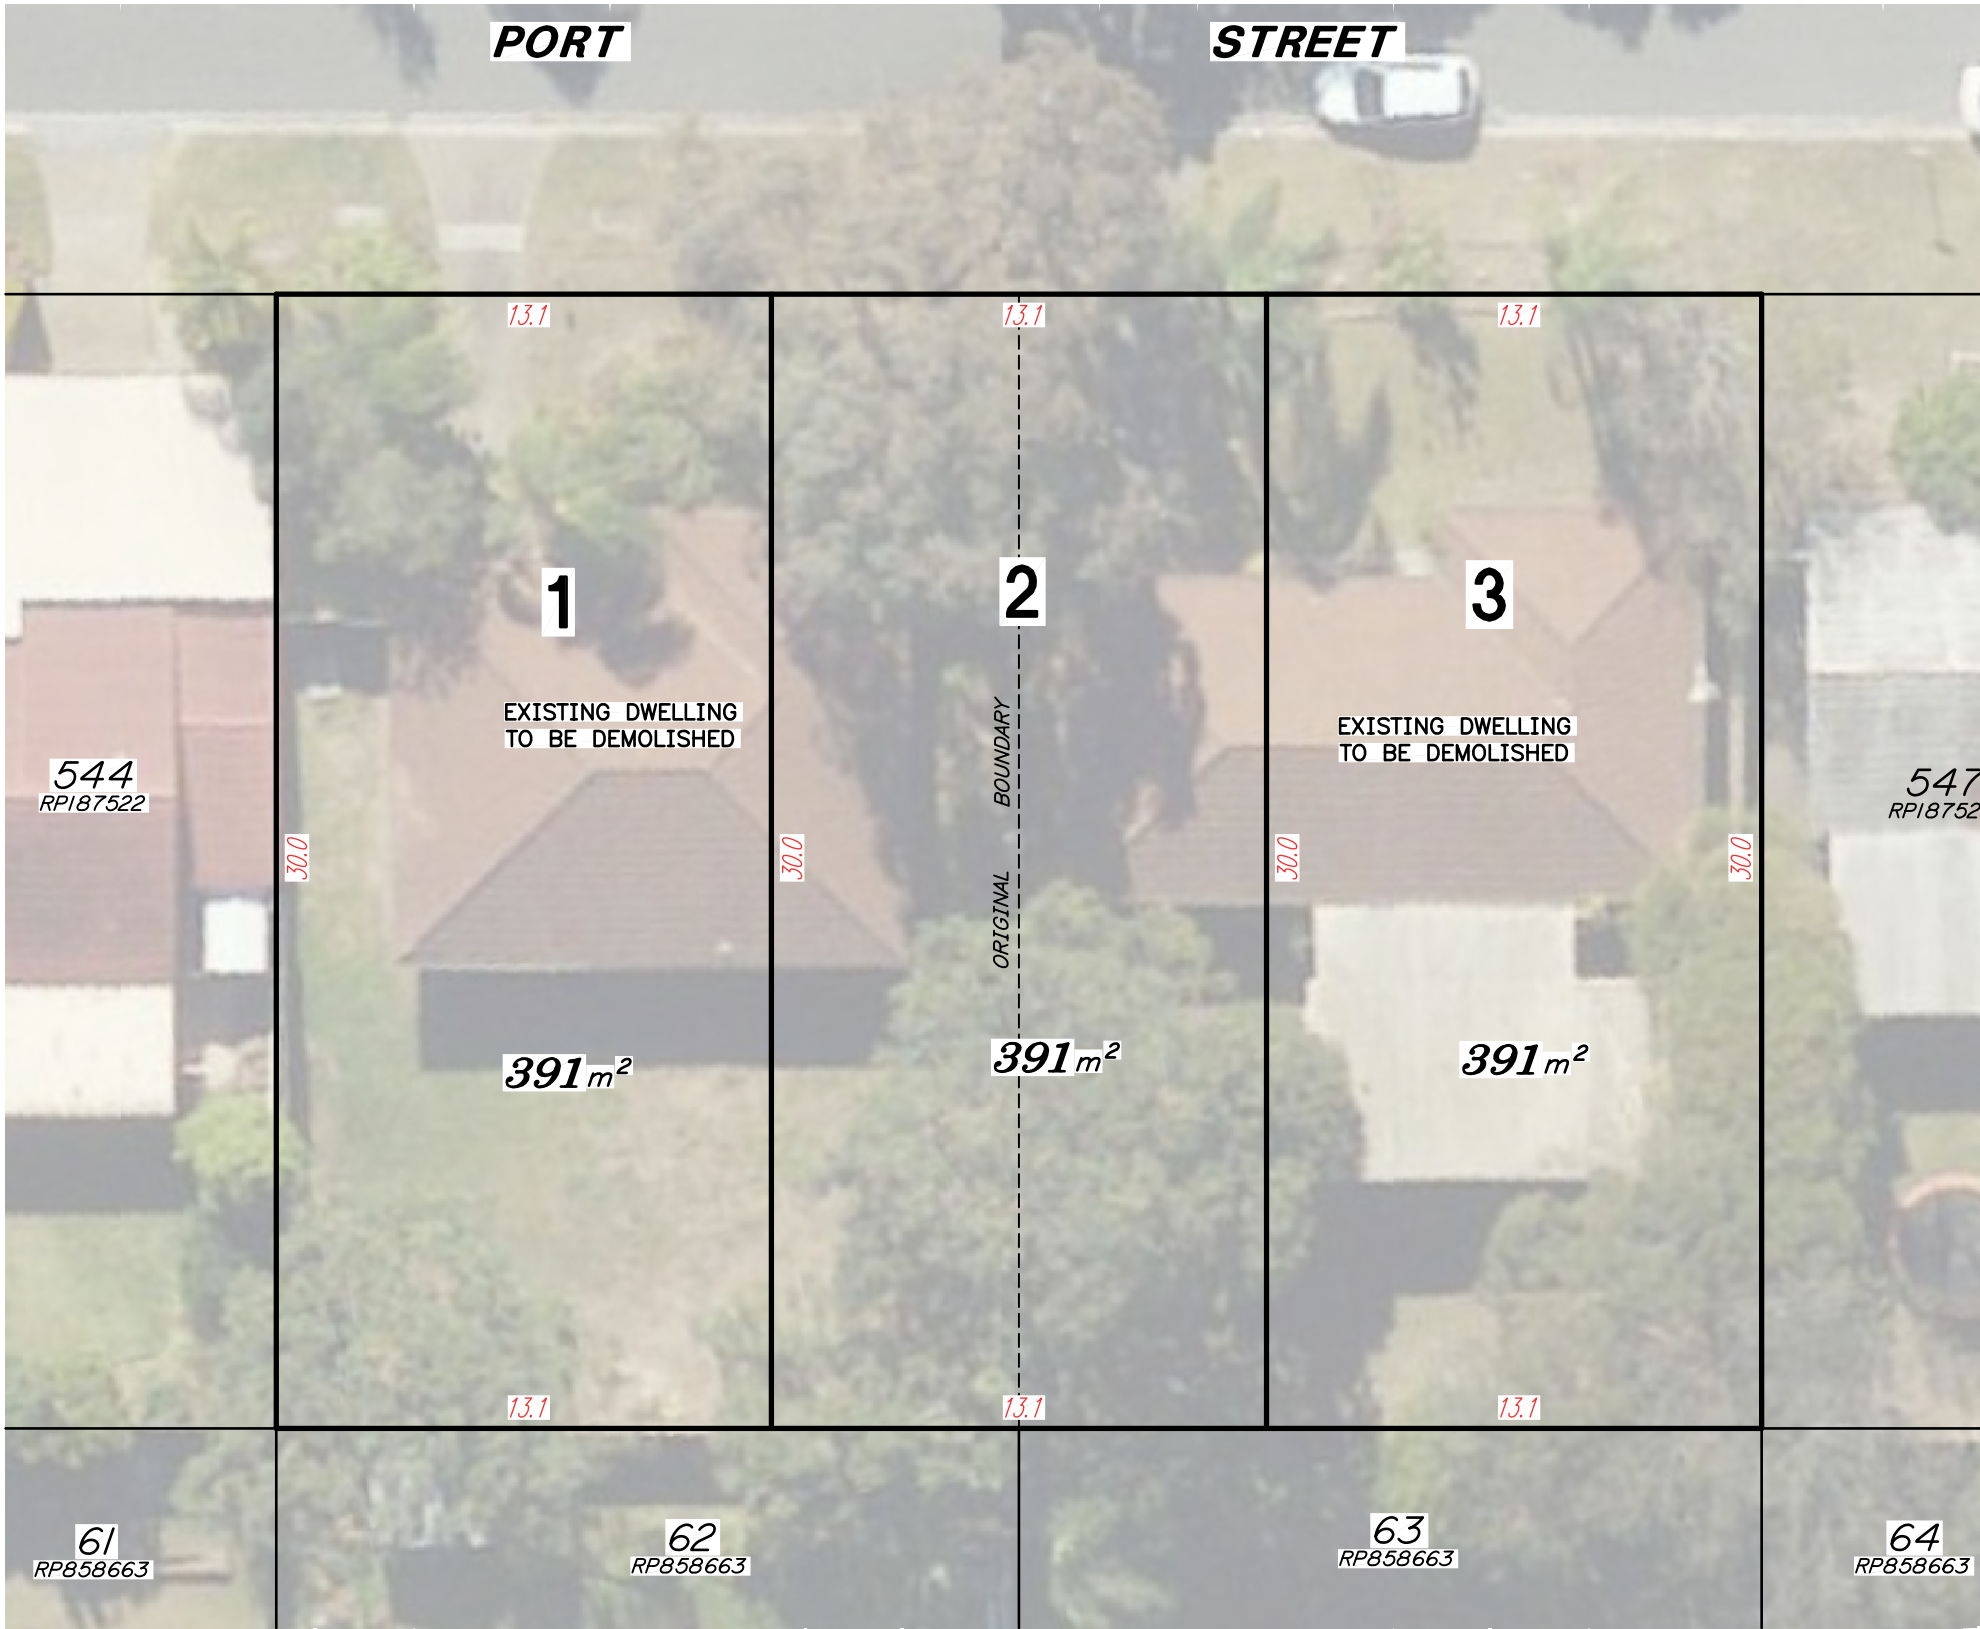

NOTE:  
The areas and distances on this plan are approximate only and are subject to Local Authority approval and final survey.

**A3** ORIGINAL



Local Authority  
**BRISBANE CITY COUNCIL**

Scale: <b>1 : 200</b>			
Horizontal Datum RP187524		Vertical Datum Origin R.L.	
Revisions:	Date	By	

Project:  
**58 - 60 PORT STREET  
MIDDLE PARK**

Title:  
**PROPOSED RECONFIGURATION OF LOTS  
CANCELLING LOTS 545 & 546 ON RP187524  
(2 LOTS INTO 3 LOTS)**

Consultants in Town Planning and Surveying  
ABN 87005163431

Phone +61 434 812 386  
[www.allanvanplanning.com.au](http://www.allanvanplanning.com.au)

Brisbane: PO Box 284 Toowong DC Qld 4066  
Ipswich: PO Box 5370 Brassall Qld 4305  
Gold Coast: PO Box 2130 Nerang DC Qld 4211

Drawn SB	Computer Files: 58-60 PORT-01 A.###
Plot: 10th November 2025	Drawing Number: <b>58-60 PORT-01</b> REV. <b>A</b>