

BCC DS
RECEIVED
 19-FEB-2026
APPLICATION REF
 A006967005

EXISTING FLOOR PLAN GROUND LEVEL
 SCALE 1:75

- THESE PLANS REMAIN THE PROPERTY OF IMPACT FITOUTS AND SHOULD NOT BE COPIED OR DISTRIBUTED WITHOUT PRIOR CONSENT. ALL DRAWINGS ARE SUBJECT TO COPYRIGHT LAWS.

- THESE PLANS ARE NOT TO BE USED FOR CONSTRUCTION PURPOSES AND ARE ONLY A GUIDELINE FOR THE SERVICES REQUIRED. EG- HYDRAULICS, LIGHTING, ELECTRICAL, ETC.

- ONLY WRITTEN MEASUREMENTS SHOULD BE CONSIDERED. DO NOT SCALE OFF THE PLANS. PLEASE CALL TO VERIFY DIMENSIONS IF YOU ARE UNSURE.

- PLANS DRAWN TO FIT ON A3 PAPER SIZE ONLY. EMAILED, PHOTOCOPIED, OR PDF FORMATTED DRAWINGS MAY NOT BE TO SCALE.

- CONTRACTORS SHOULD VERIFY SITE MEASUREMENTS AND CONDITIONS BEFORE STARTING WORKS. ALL WORKS TO COMPLY WITH THE RELEVANT AUSTRALIAN STANDARDS AND THE RELEVANT LOCAL AUTHORITY LAWS.

- DRAWINGS SUBJECT TO CHANGE AT ANYTIME WITHOUT NOTIFICATION.

REVISIONS:			
DATE:	ISSUE:	AMENDMENT:	APPROVED BY:


SCALE: NTS ON A3 PAPER ONLY
 DRAWN BY: LD DATE: 11-12-2025

CLIENT:	CLANDESTINE DESIGN GROUP
PROJECT:	CLANDESTINE DESIGN GROUP
SITE ADDRESS:	27 BALACLAVA STREET WOOLLOONGABBA BRISBANE QLD 4102
TITLE:	EXISTING FLOOR PLAN GROUND LEVEL



E : info@impactfitouts.com.au
 P: 0413 530 560

DRAWING NO:	CDG-101	ISSUE:	01
-------------	---------	--------	----

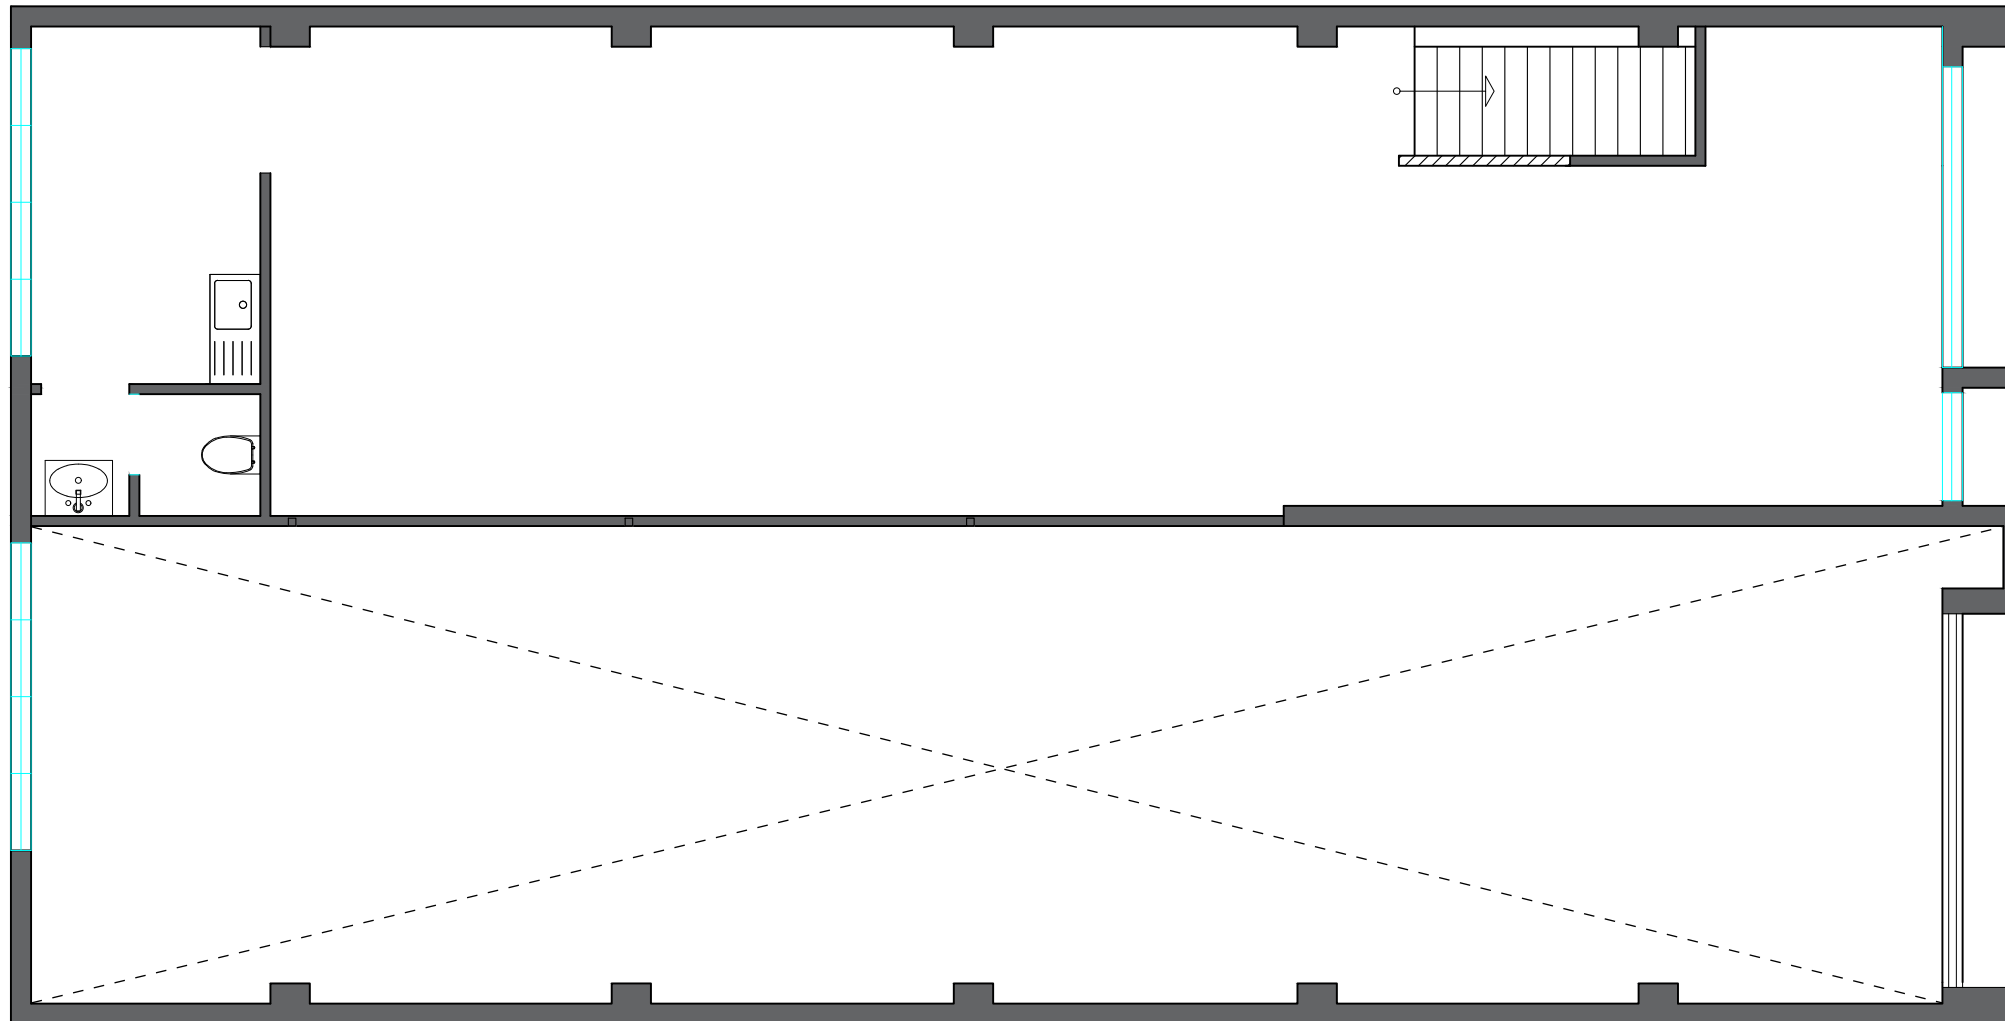

BCC DS
RECEIVED
 19-FEB-2026
APPLICATION REF
 A006967005

EXISTING FLOOR PLAN LEVEL 1
SCALE 1:75

- THESE PLANS REMAIN THE PROPERTY OF IMPACT FITOUTS AND SHOULD NOT BE COPIED OR DISTRIBUTED WITHOUT PRIOR CONSENT. ALL DRAWINGS ARE SUBJECT TO COPYRIGHT LAWS.

- THESE PLANS ARE NOT TO BE USED FOR CONSTRUCTION PURPOSES AND ARE ONLY A GUIDELINE FOR THE SERVICES REQUIRED. EG- HYDRAULICS, LIGHTING, ELECTRICAL, ETC.

- ONLY WRITTEN MEASUREMENTS SHOULD BE CONSIDERED. DO NOT SCALE OFF THE PLANS. PLEASE CALL TO VERIFY DIMENSIONS IF YOU ARE UNSURE.

- PLANS DRAWN TO FIT ON A3 PAPER SIZE ONLY. EMAILED, PHOTOCOPIED, OF PDF FORMATTED DRAWINGS MAY NOT BE TO SCALE.

- CONTRACTORS SHOULD VERIFY SITE MEASUREMENTS AND CONDITIONS BEFORE STARTING WORKS. ALL WORKS TO COMPLY WITH THE RELEVANT AUSTRALIAN STANDARDS AND THE RELEVANT LOCAL AUTHORITY LAWS.

- DRAWINGS SUBJECT TO CHANGE AT ANYTIME WITHOUT NOTIFICATION.

REVISIONS:			
DATE:	ISSUE:	AMENDMENT:	APPROVED BY:

SCALE: NTS ON A3 PAPER ONLY
 DRAWN BY: LD DATE: 11-12-2025

CLIENT:	CLANDESTINE DESIGN GROUP
PROJECT:	CLANDESTINE DESIGN GROUP
SITE ADDRESS:	27 BALACLAVA STREET WOOLLOONGABBA BRISBANE QLD 4102
TITLE:	EXISTING FLOOR PLAN LEVEL 1



E : info@impactfitouts.com.au
 P: 0413 530 560

DRAWING NO:	CDG-102	ISSUE:	01
-------------	---------	--------	----

