





proposed childcare centre, 197 blunder road, durack, qld.

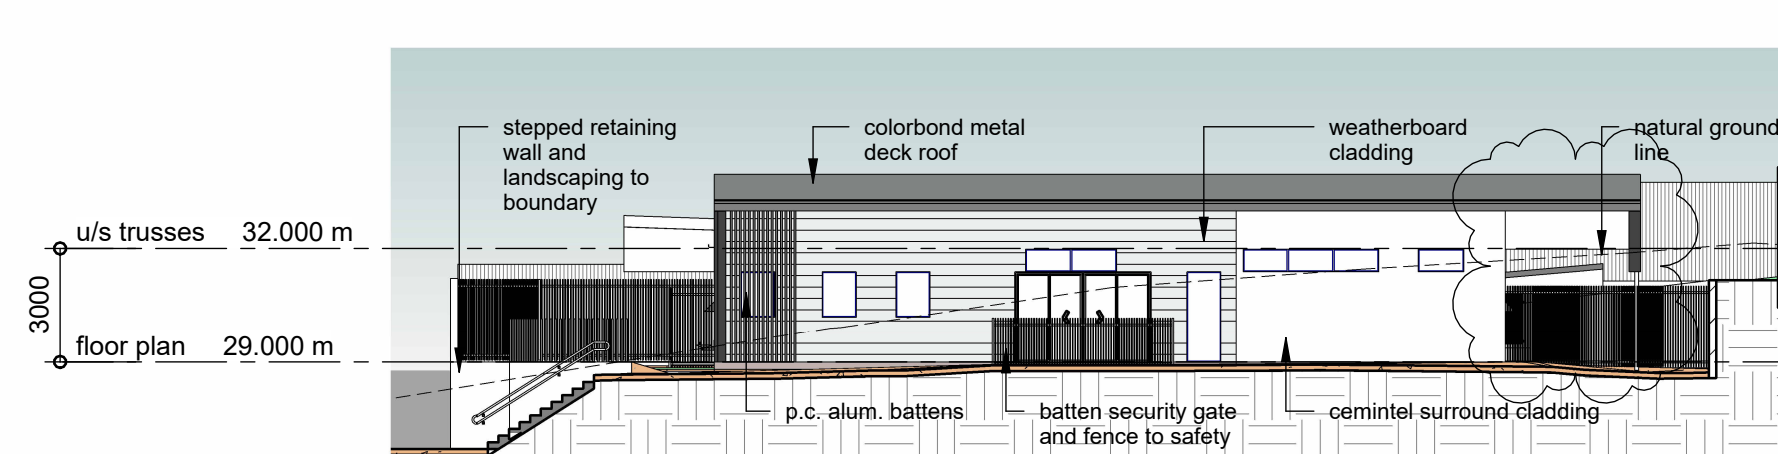


north elevation 1



east elevation 2

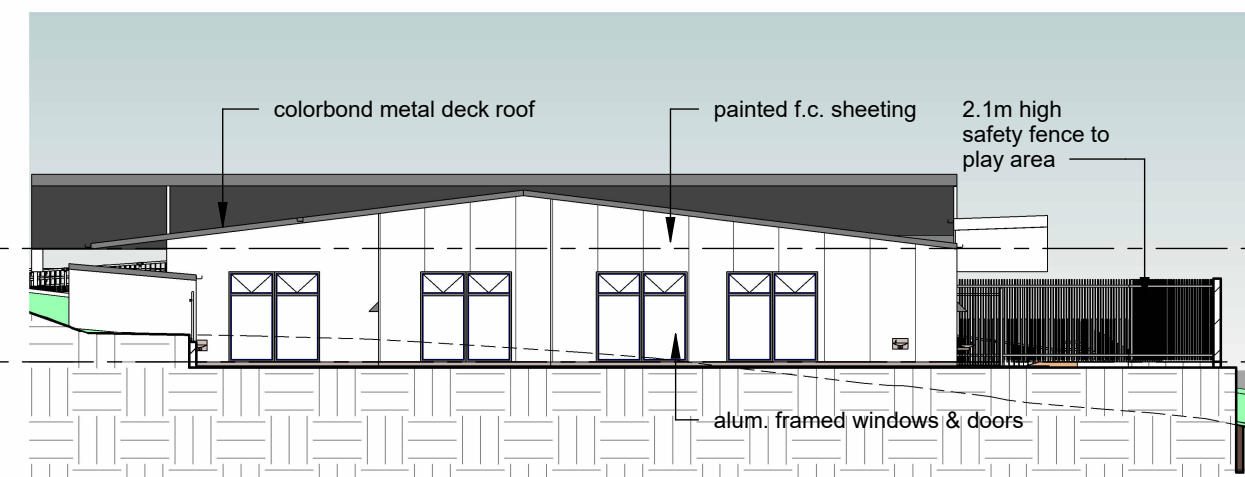

west elevation 3




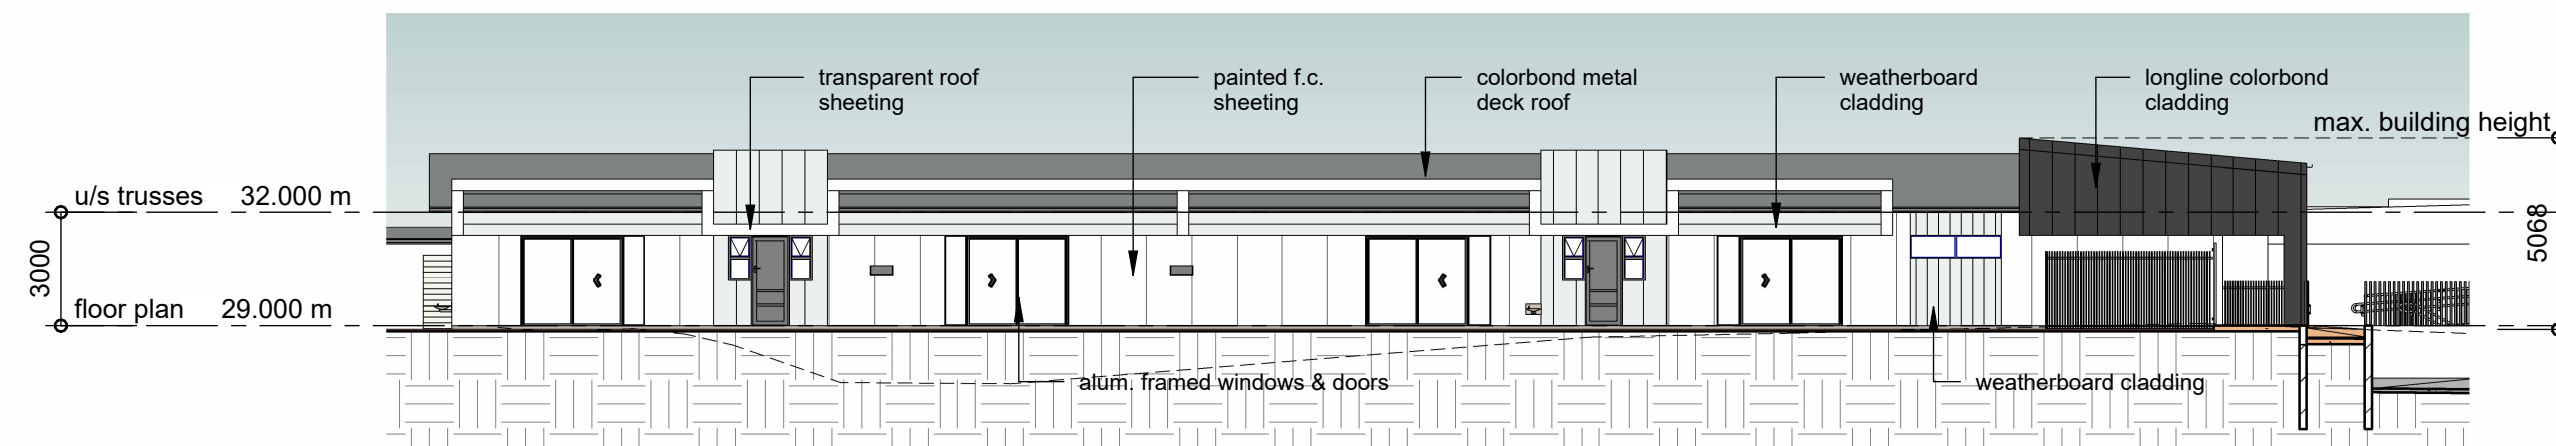


south elevation 4

03.

elevations

proposed childcare centre, 197 blunder road, durack, qld.

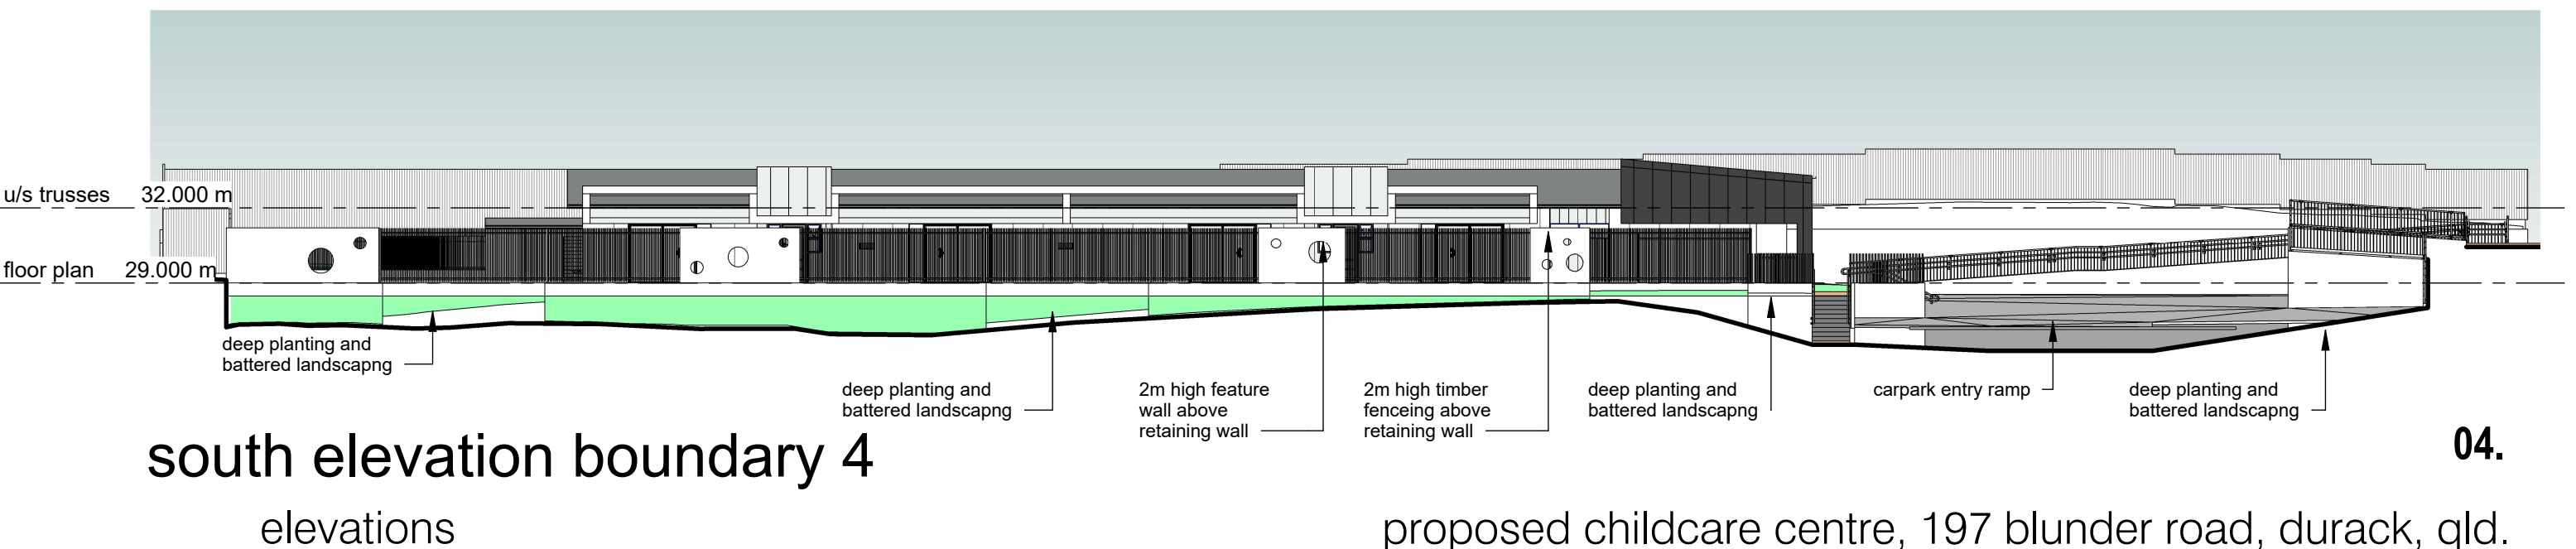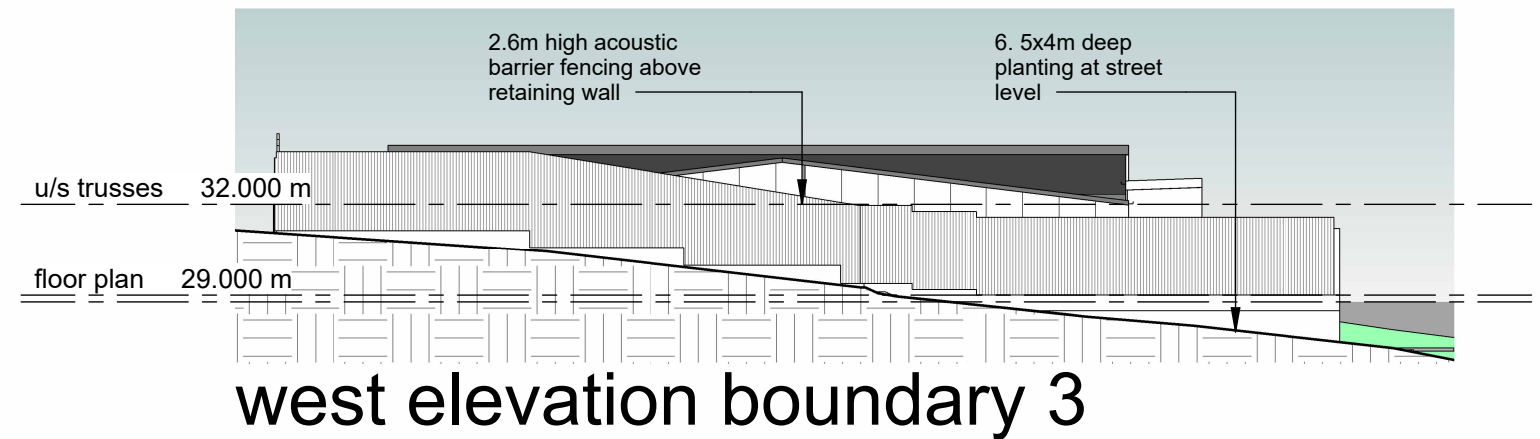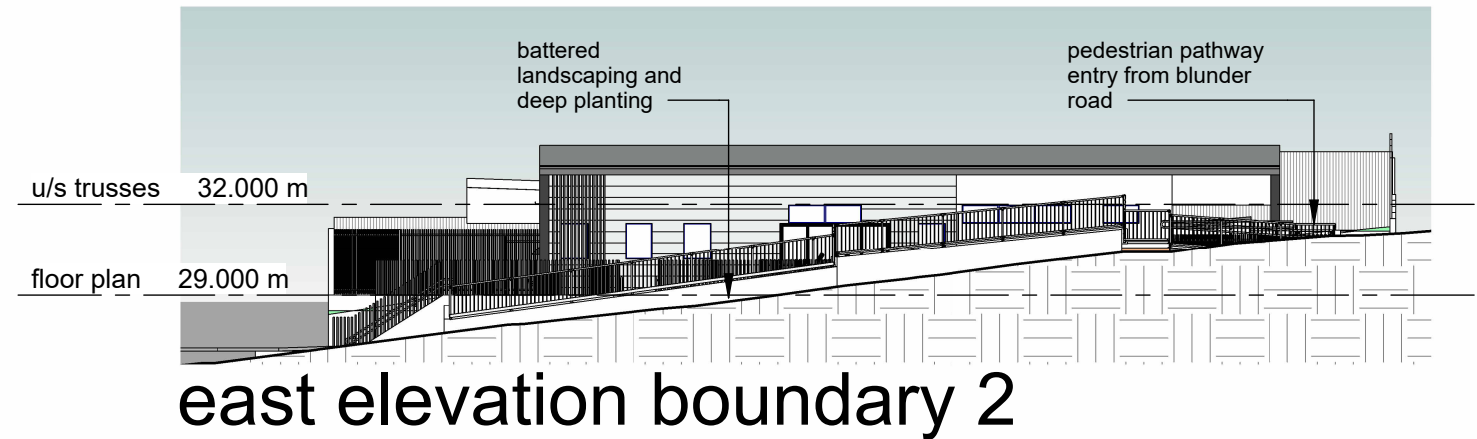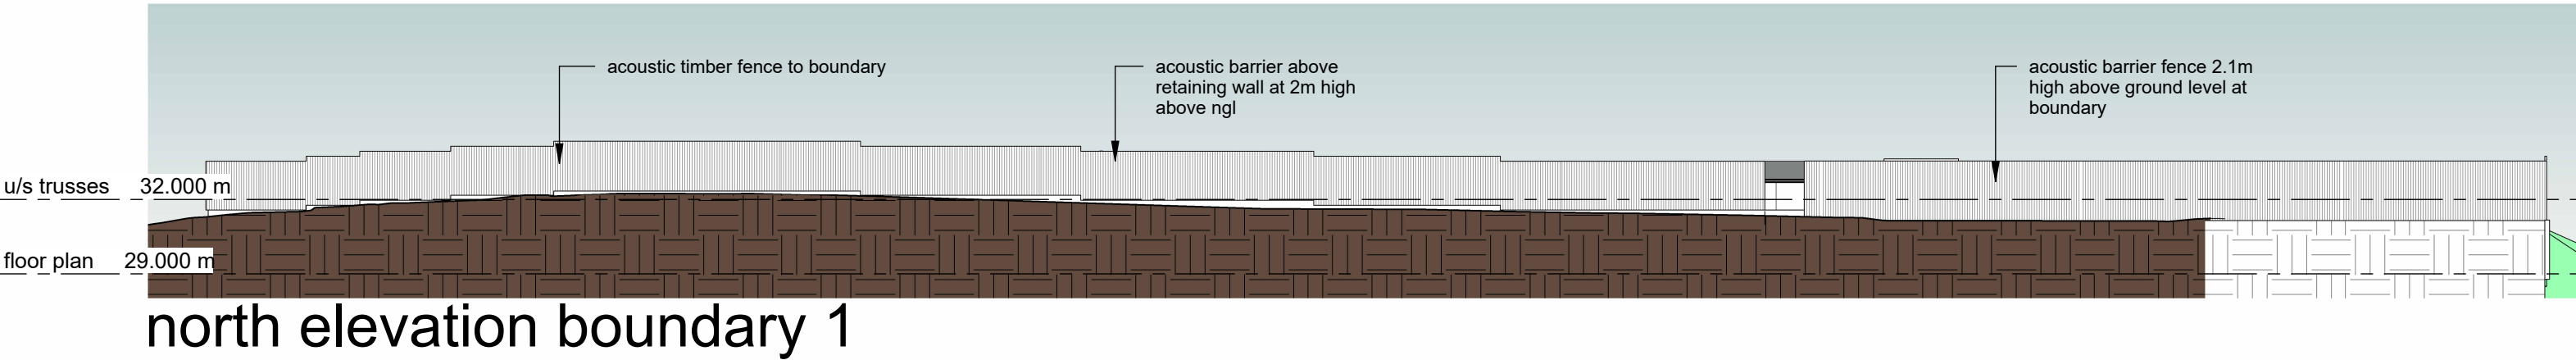

04.



proposed childcare centre, 197 blunder road, durack, qld.





note: this proposal is subject to site survey and development approval(s) from the relevant authority.
this drawing shall not be copied or used without authorisation and is protected by copyright.

Issued: 14/05/2021

Minor change: 31/07/2026

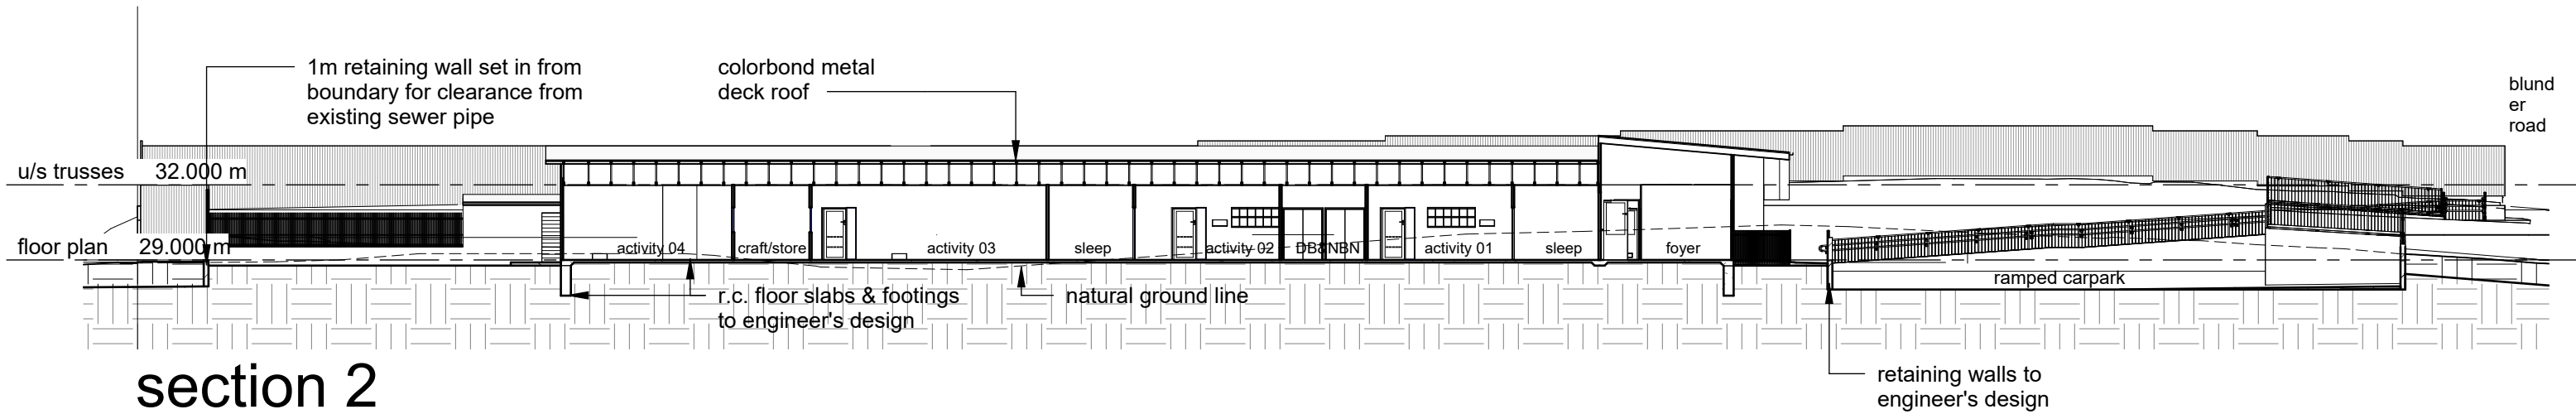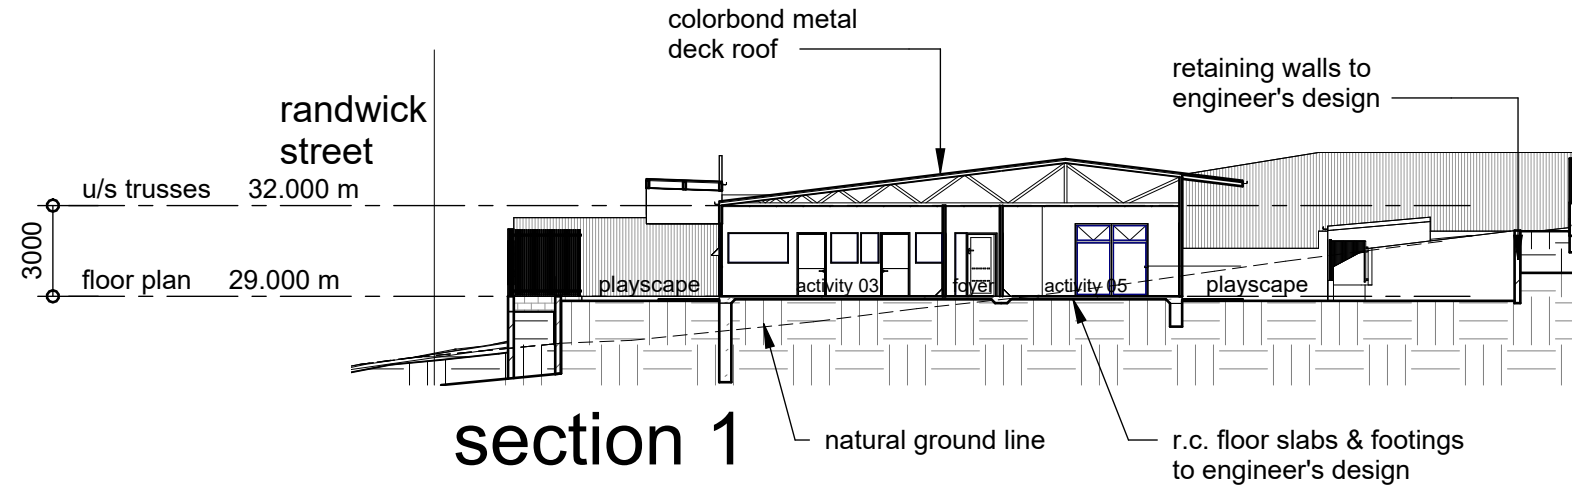

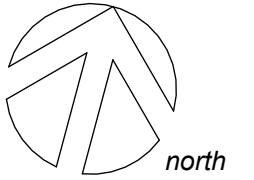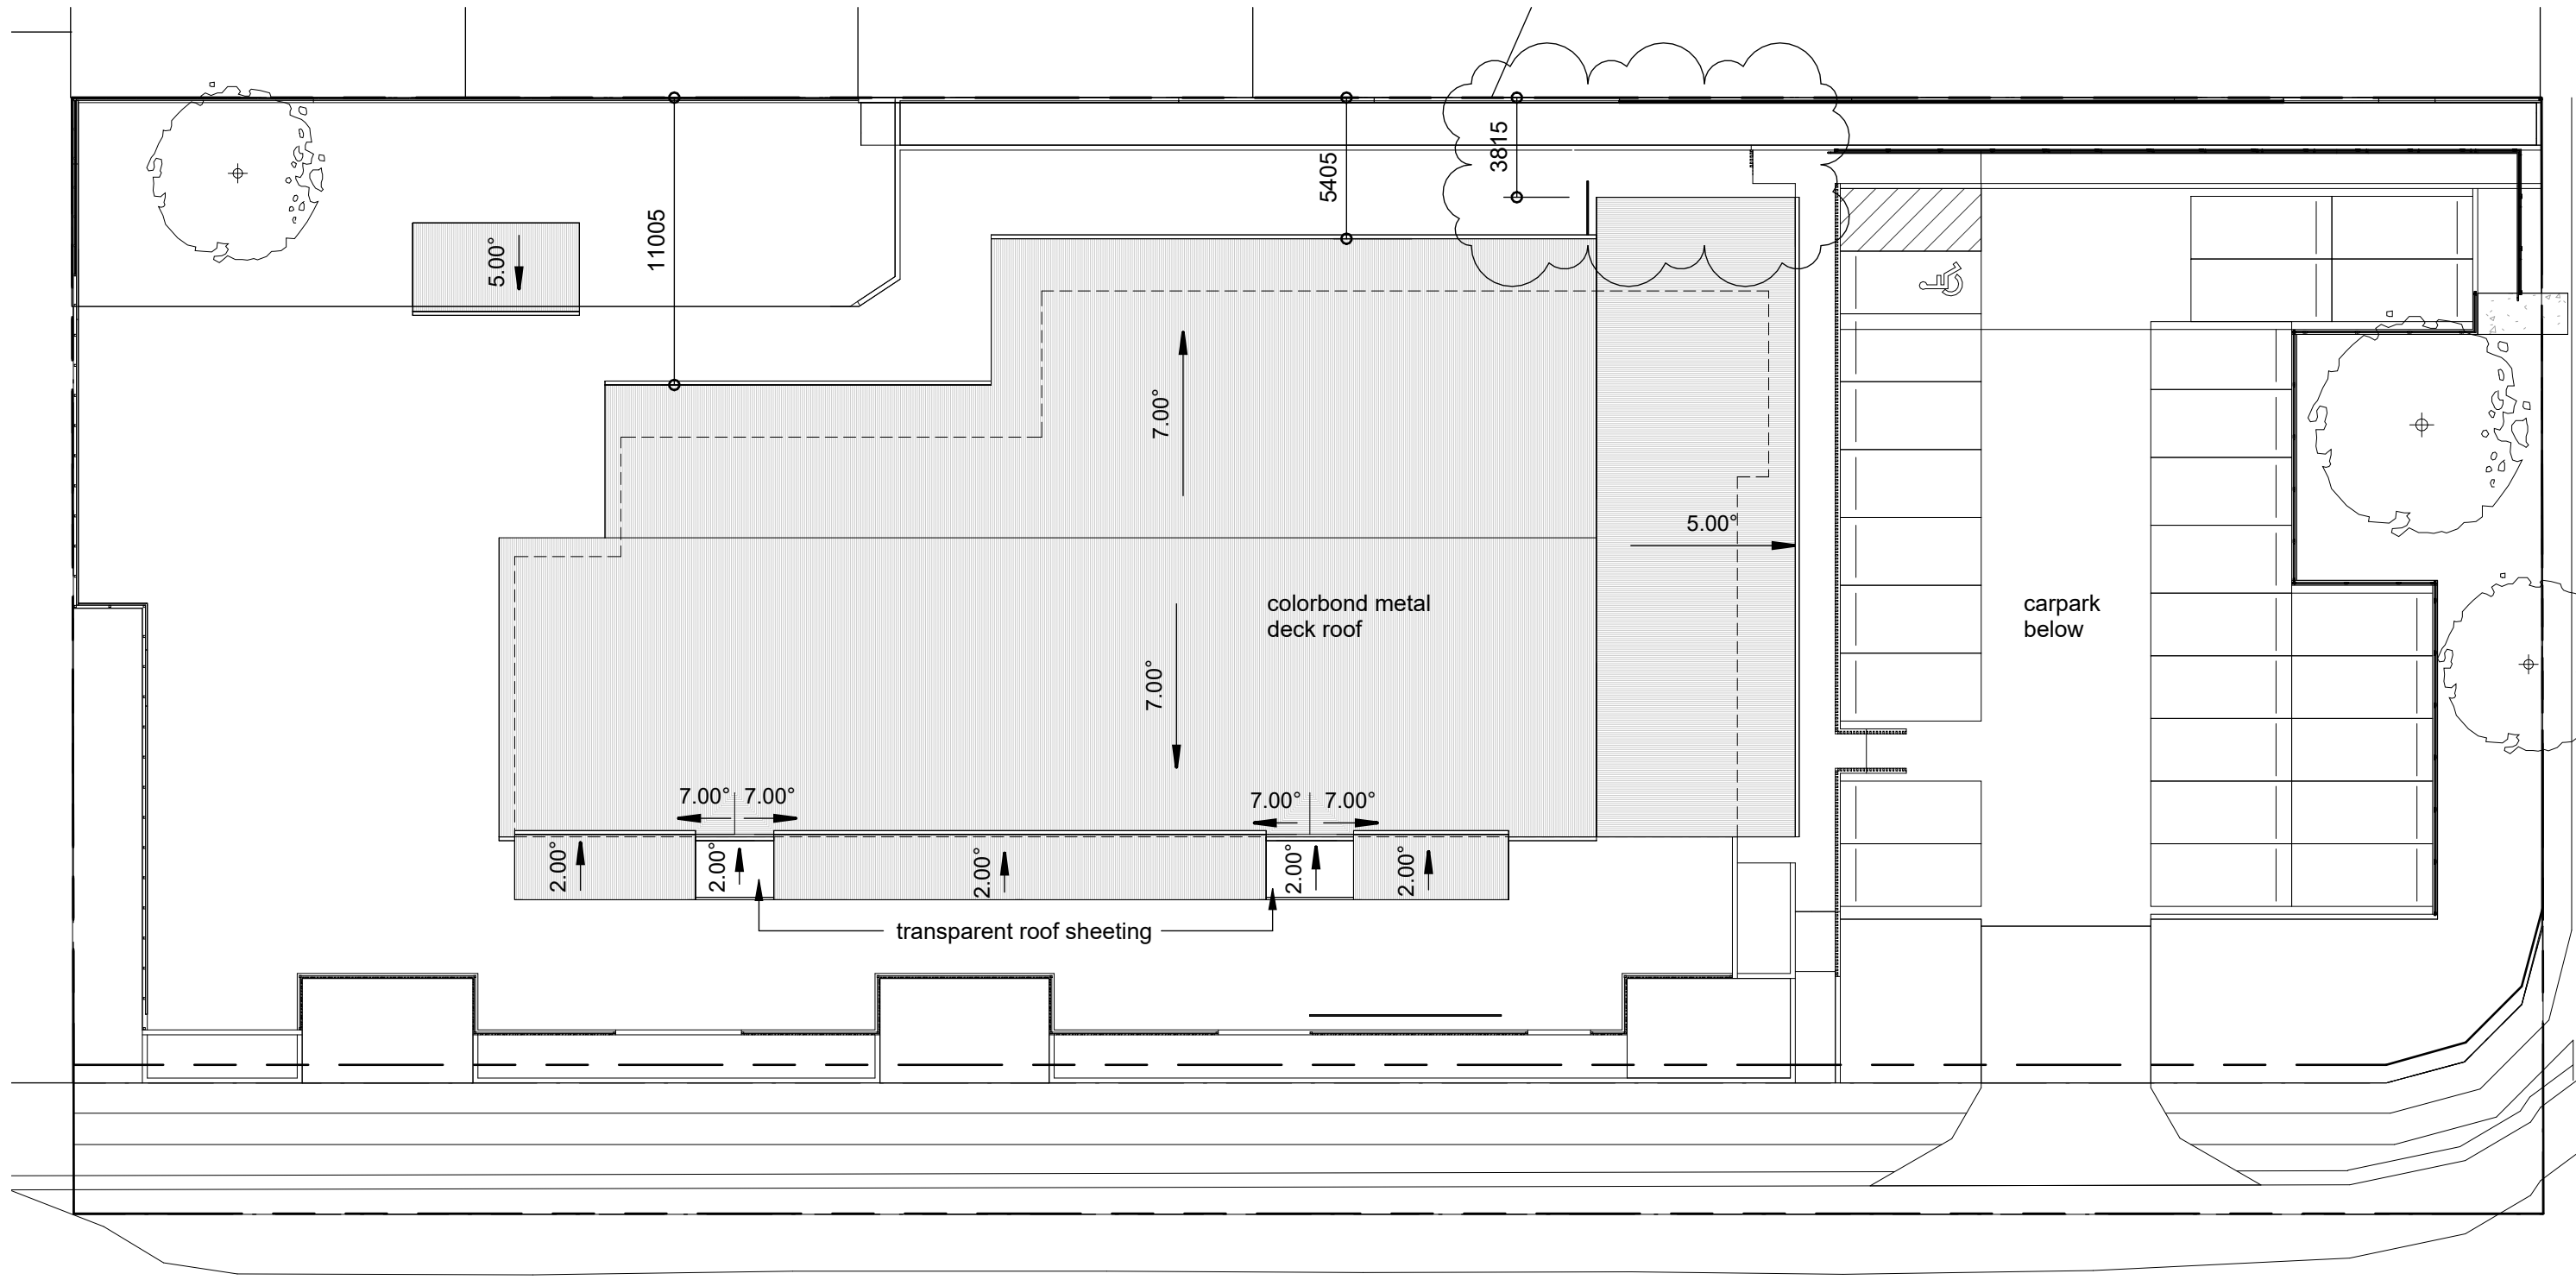

roof plan



note: this proposal is subject to site survey and development approval(s) from the relevant authority.
this drawing shall not be copied or used without authorisation and is protected by copyright.

proposed childcare centre, 197 blunder road, durack, qld.