

BCC DS

RECEIVED


30-JUN-2026

APPLICATION REF


A007062137

17 Burlington Street, East Brisbane

Previously Approved Proposed Site Plan

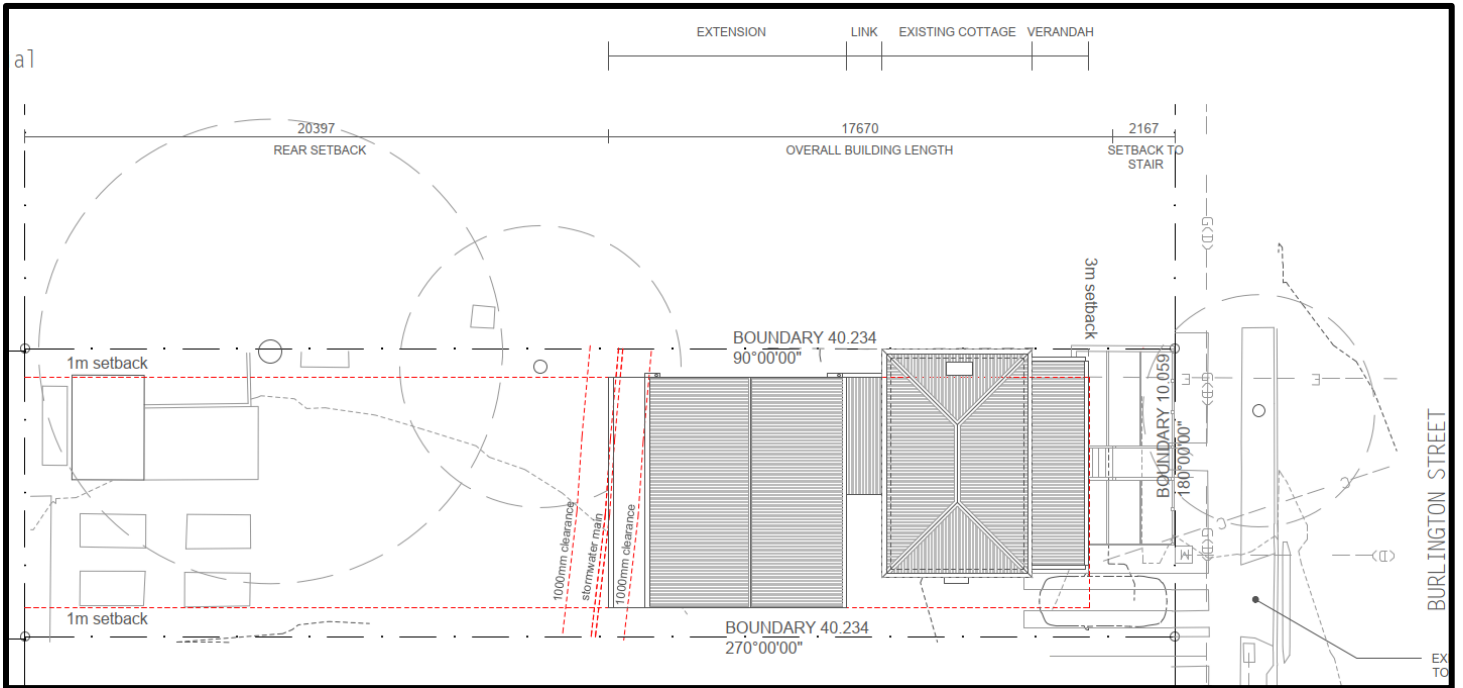


Revised Proposed Site Plan

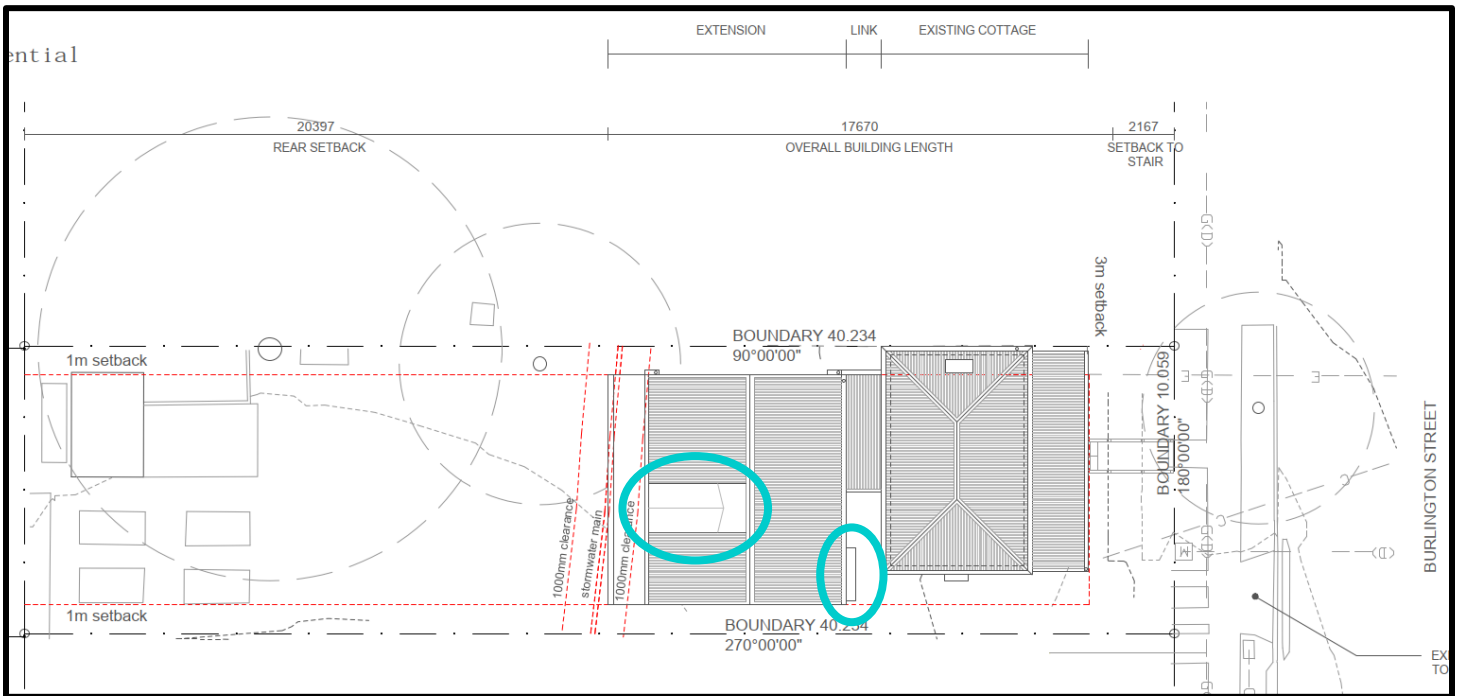


CHANGES TO THE ROOF AND WINDOW

### Previously Approved Demolition Lower Floor Plan

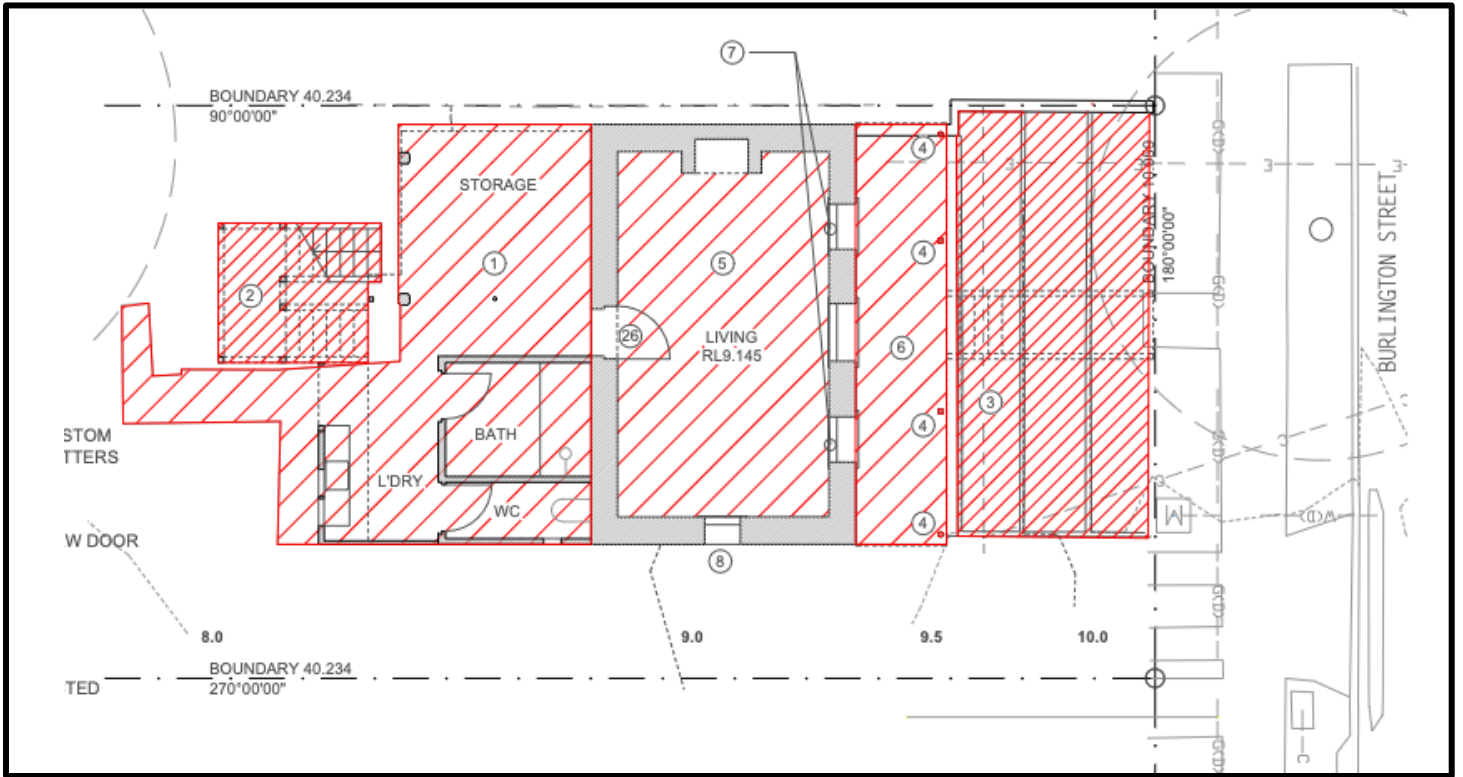


### Revised Demolition Lower Floor Plan

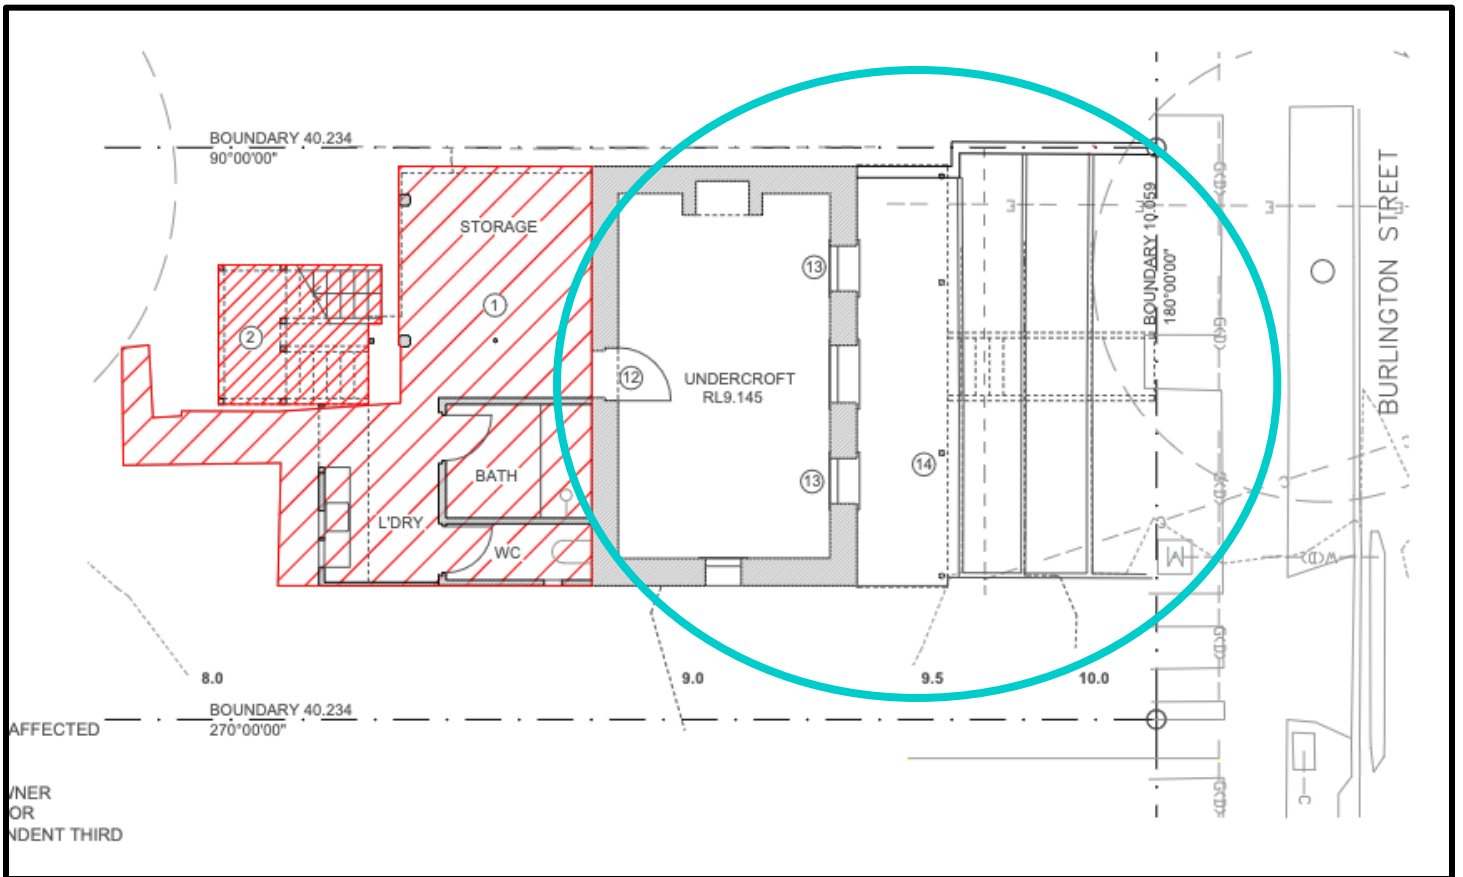


**REDUCTION IN THE EXTENT OF DEMOLITION WORKS PROPOSED**

Previously Approved Demolition Upper Plan

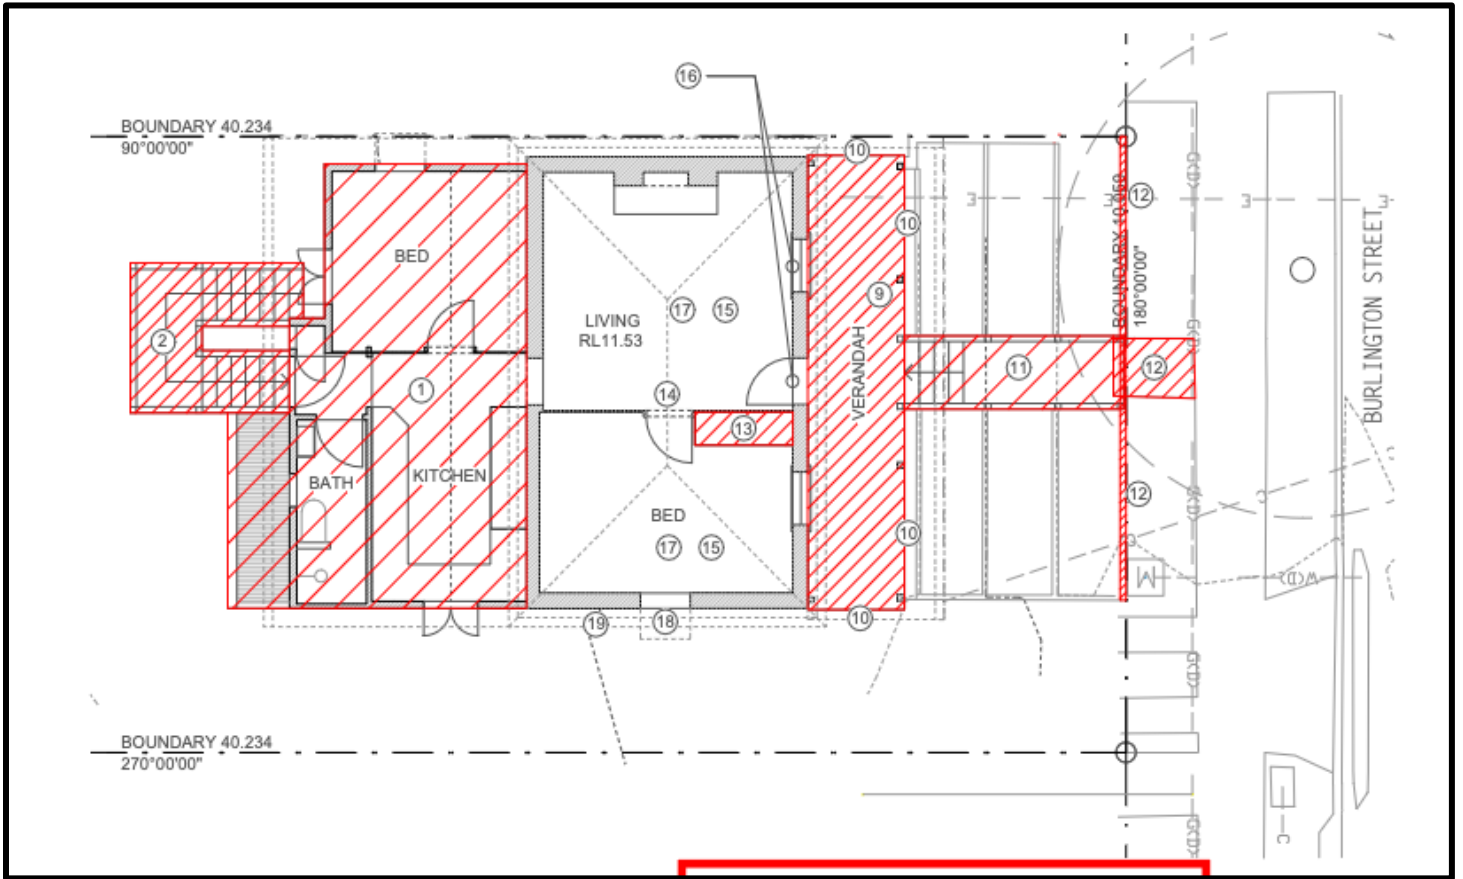


Revised Demolition Upper Plan

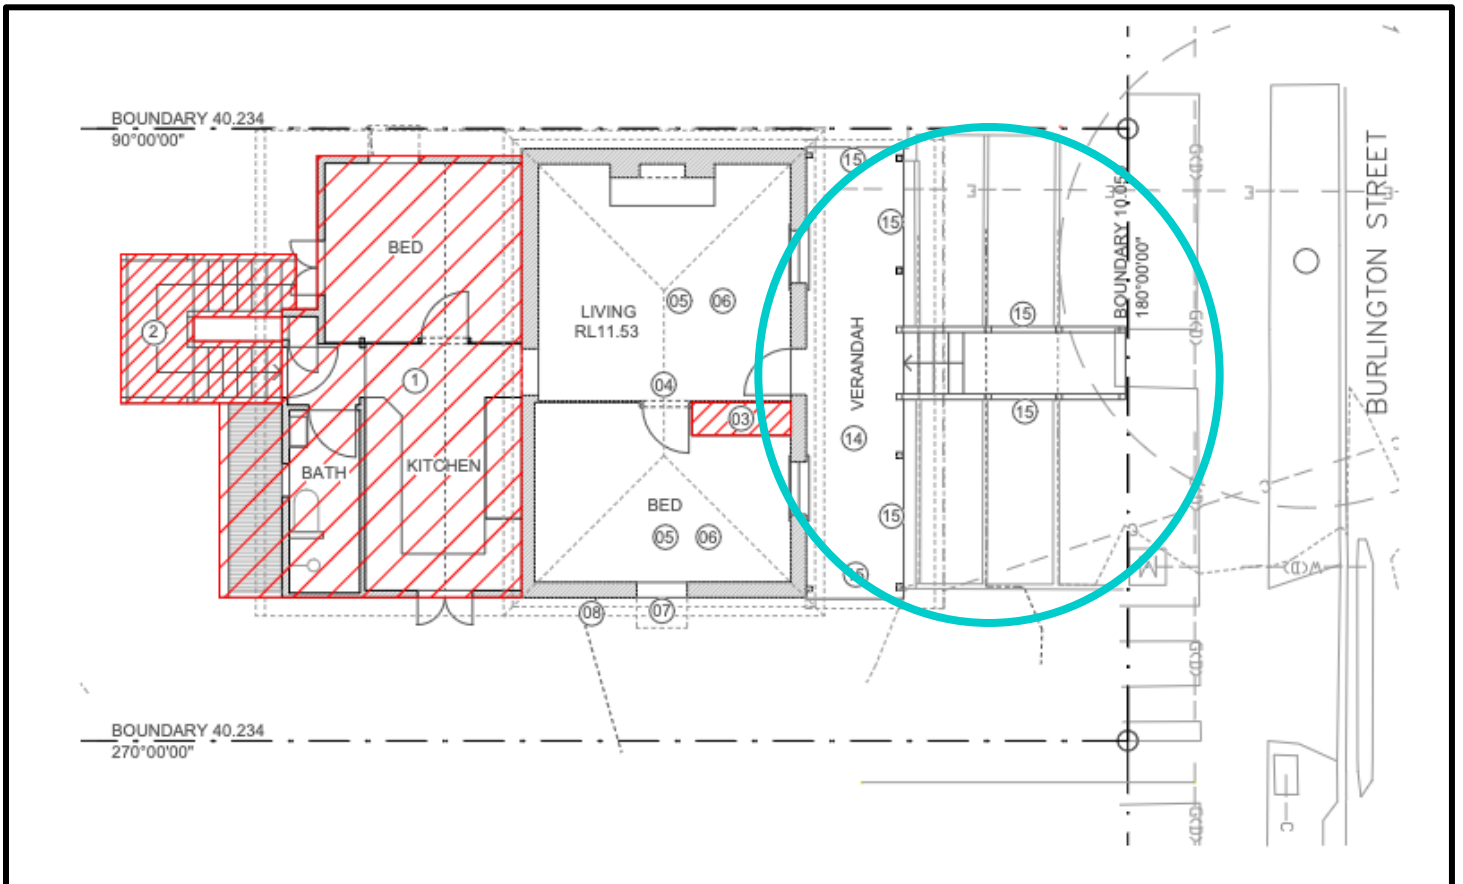


REDUCTION IN THE EXTENT OF DEMOLITION WORKS PROPOSED

### Previously Approved Demolition West Elevation Plan

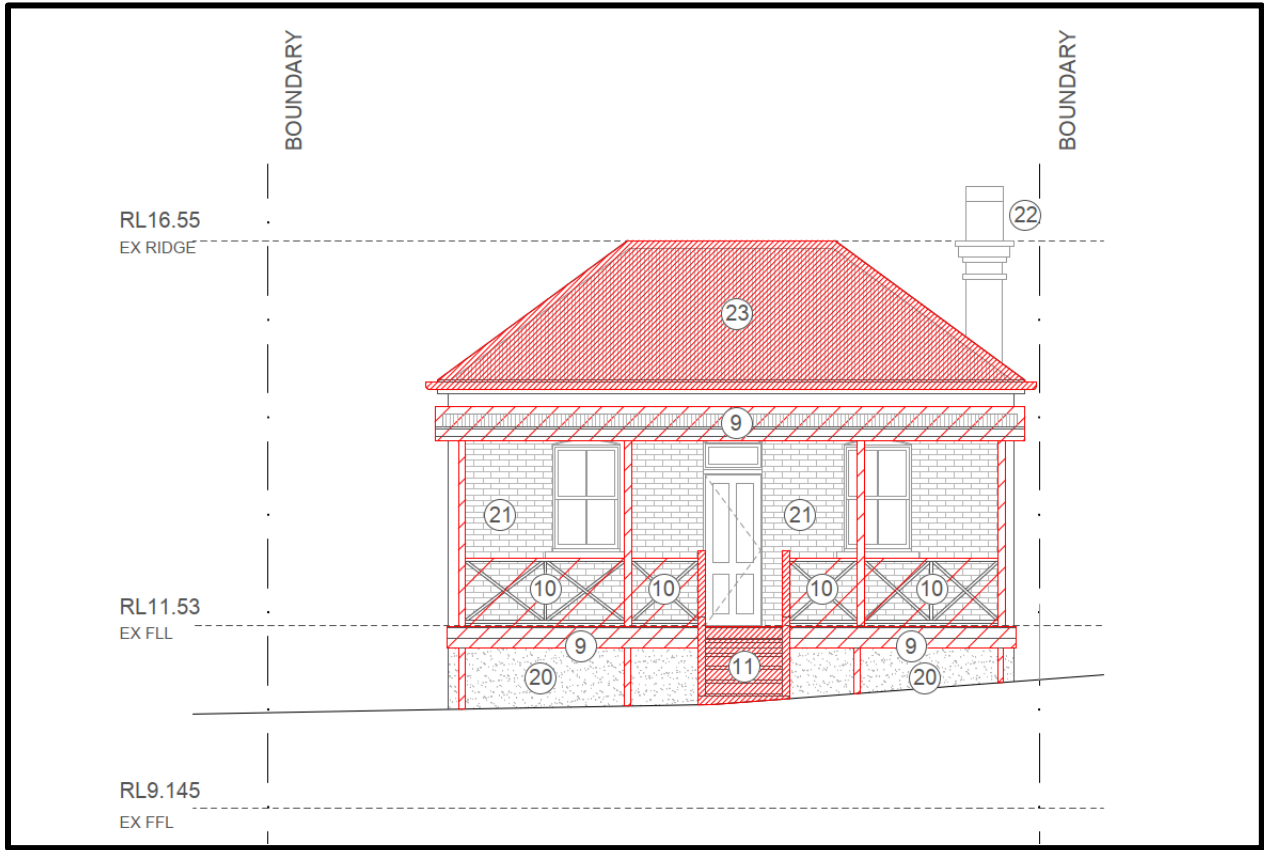


### Revised demolition west elevation plan

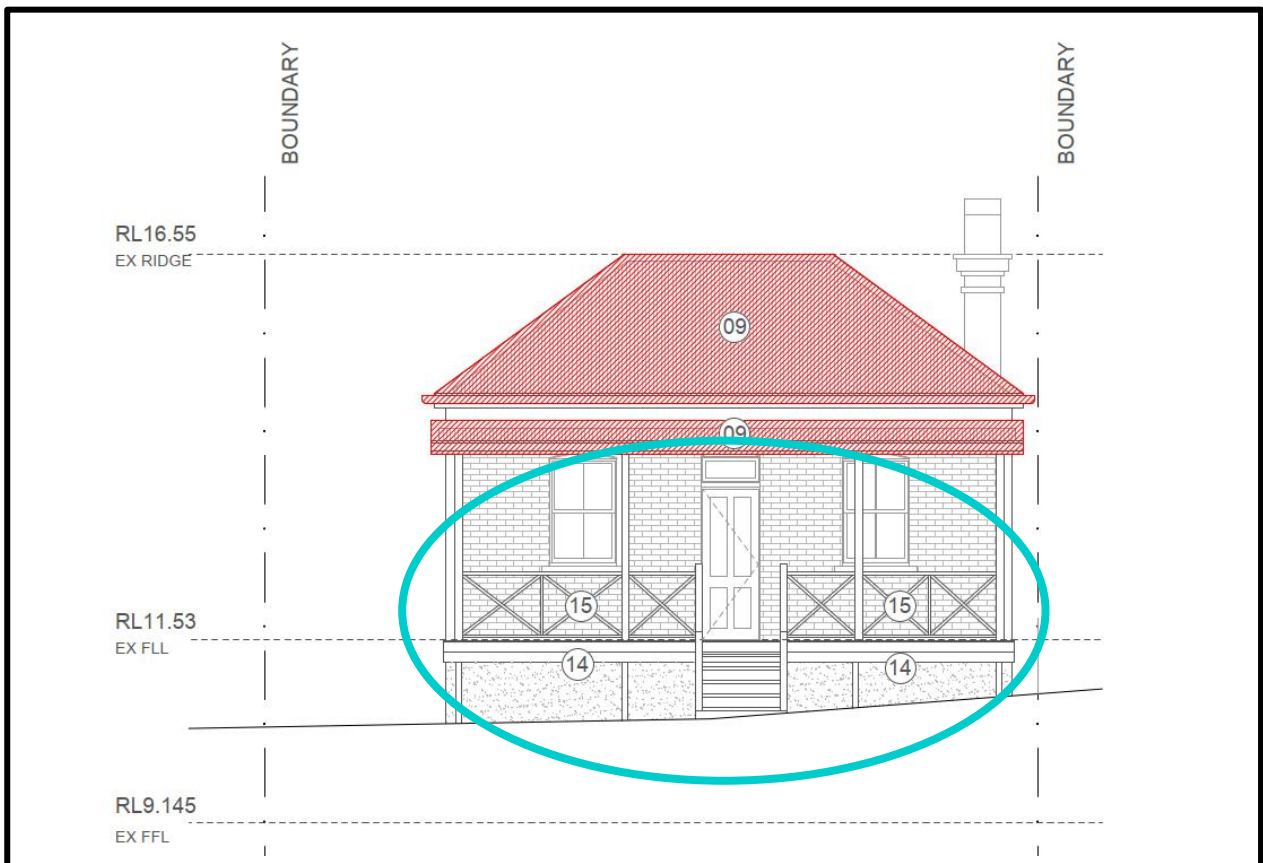


**REDUCTION IN THE EXTENT OF DEMOLITION WORKS PROPOSED**

### Previously Approved Demolition North Elevation Plan

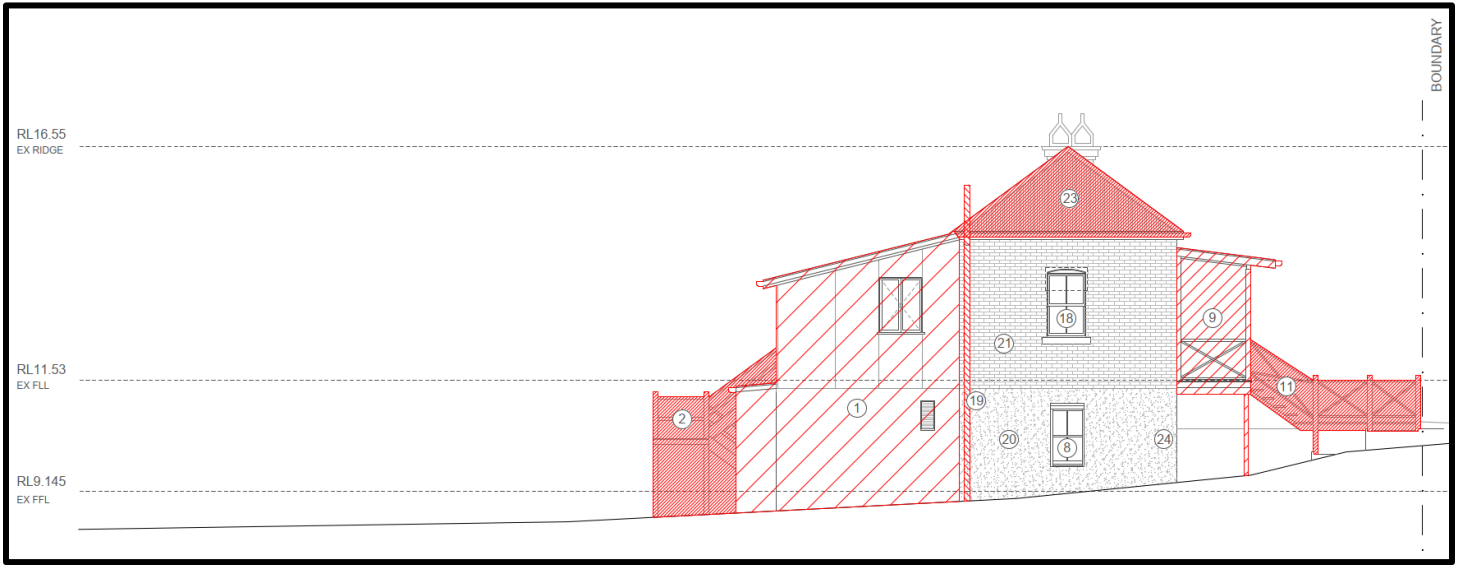


### Revised Demolition North Elevation Plan

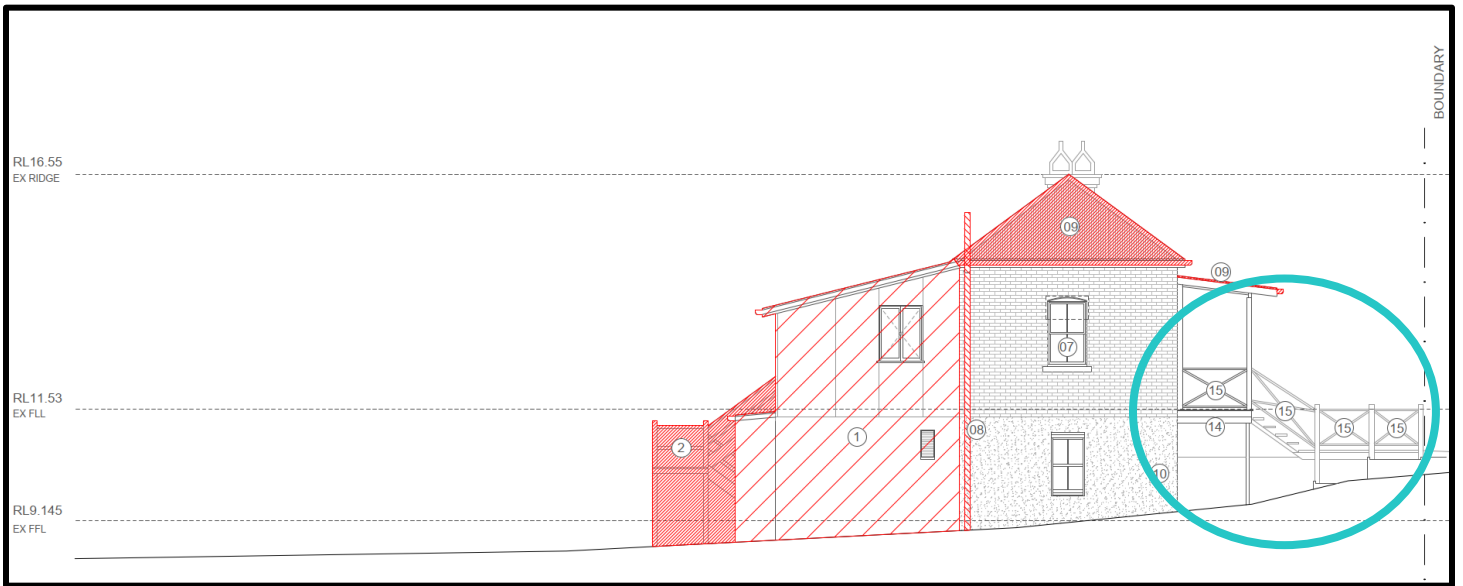


**REDUCTION IN THE EXTENT OF DEMOLITION WORKS PROPOSED**

### Previously Approved Demolition East Elevation Plan

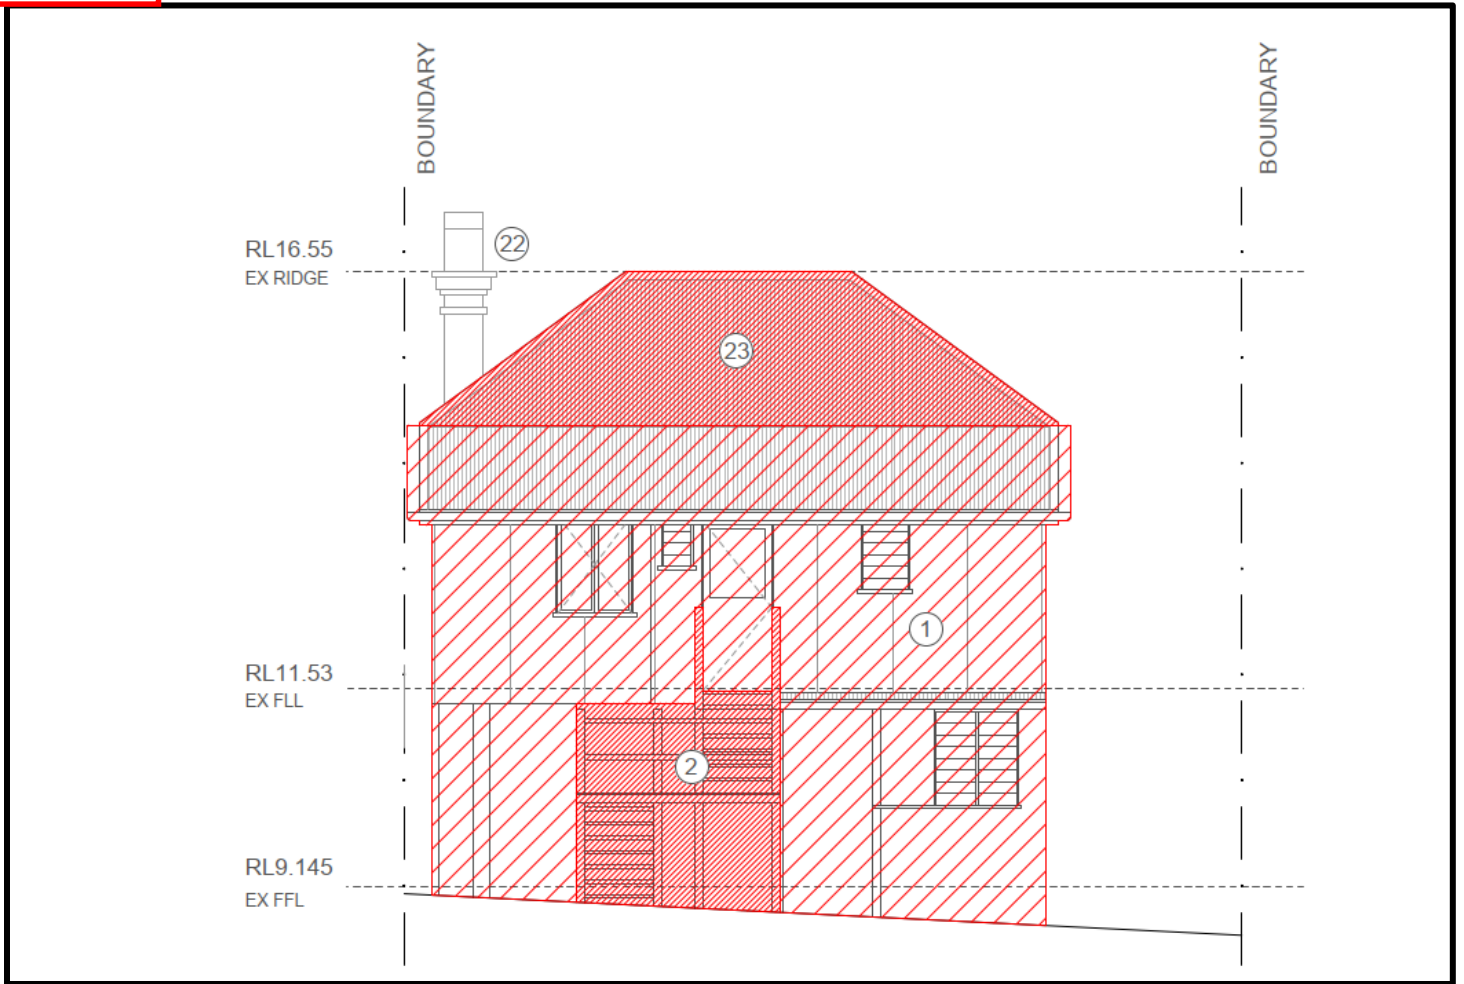


### Revised Demolition East Elevation Plan

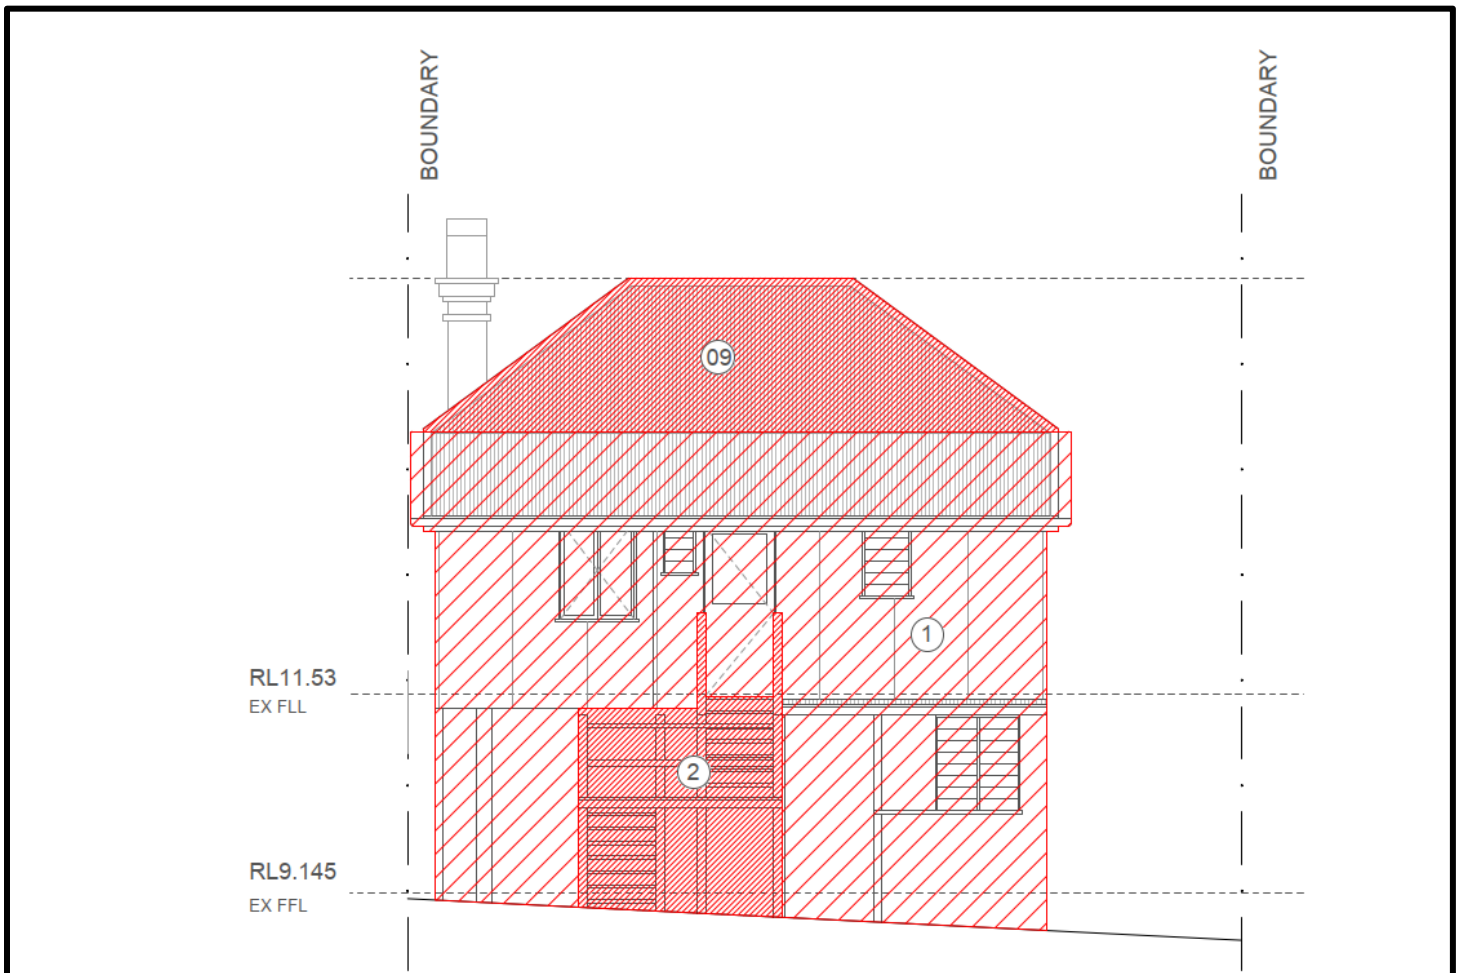


NO CHANGES

Previously Approved Demolition South Elevation Plan

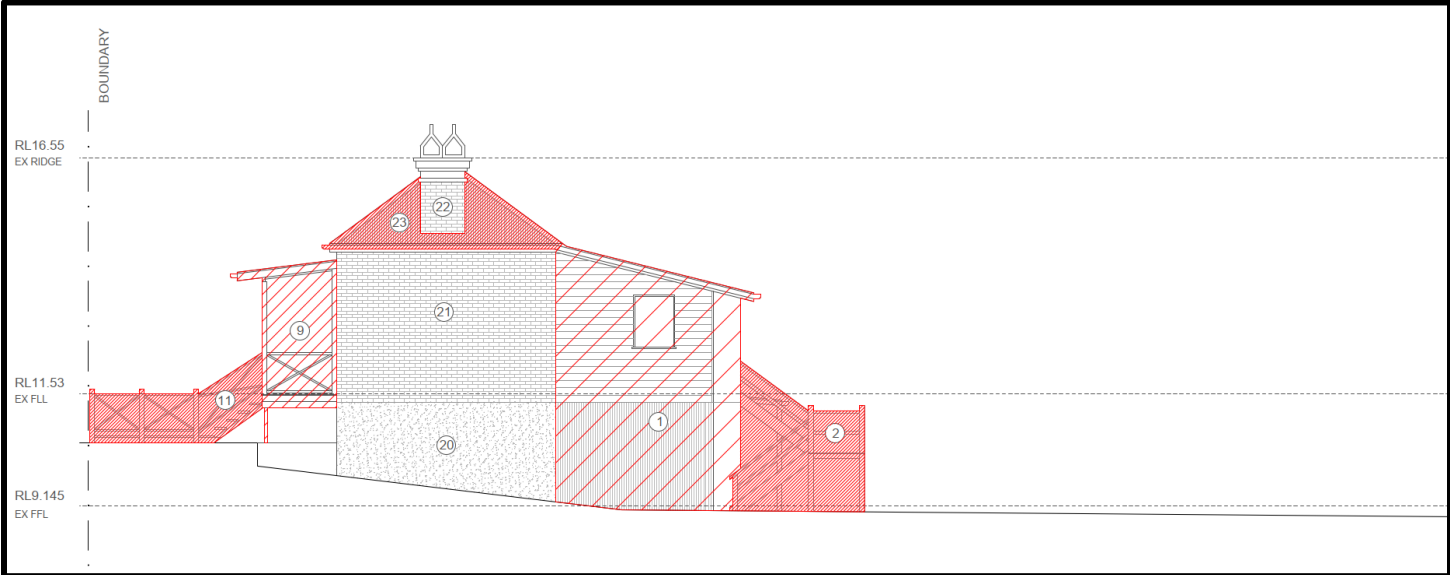


Revised Demolition South Elevation Plan

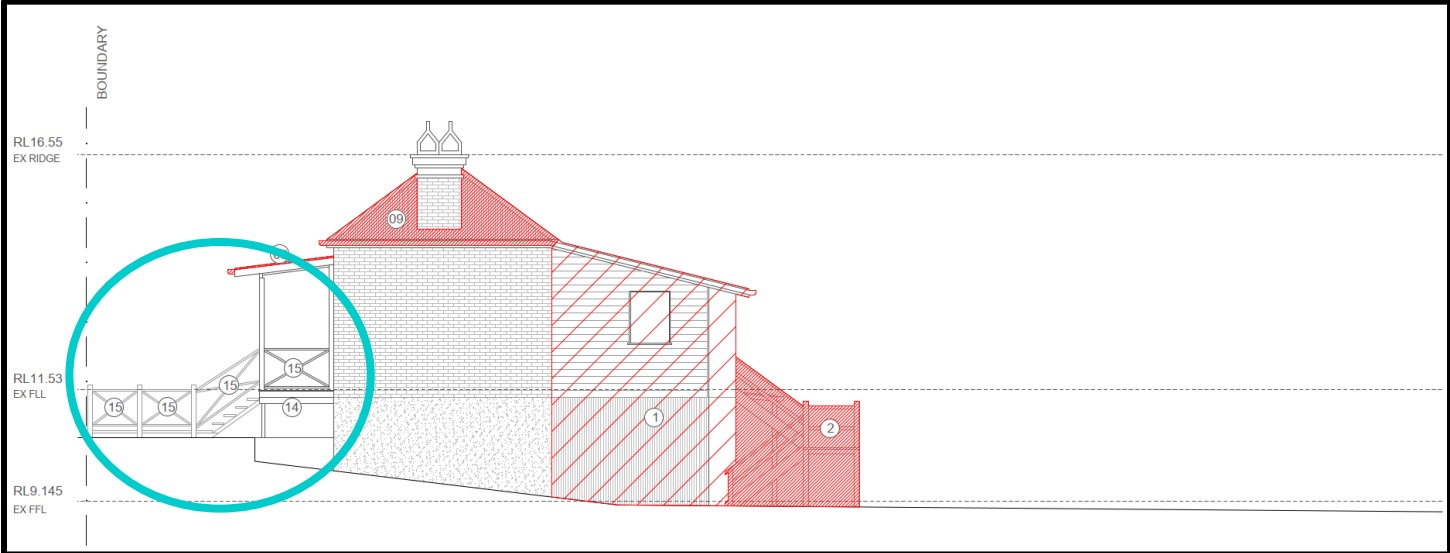


REDUCTION IN THE EXTENT OF DEMOLITION WORKS PROPOSED

BCC DS  
RECEIVED  
30-JUN-2026  
APPLICATION REF  
A007062137

### Previously Approved Proposed Lower Plan

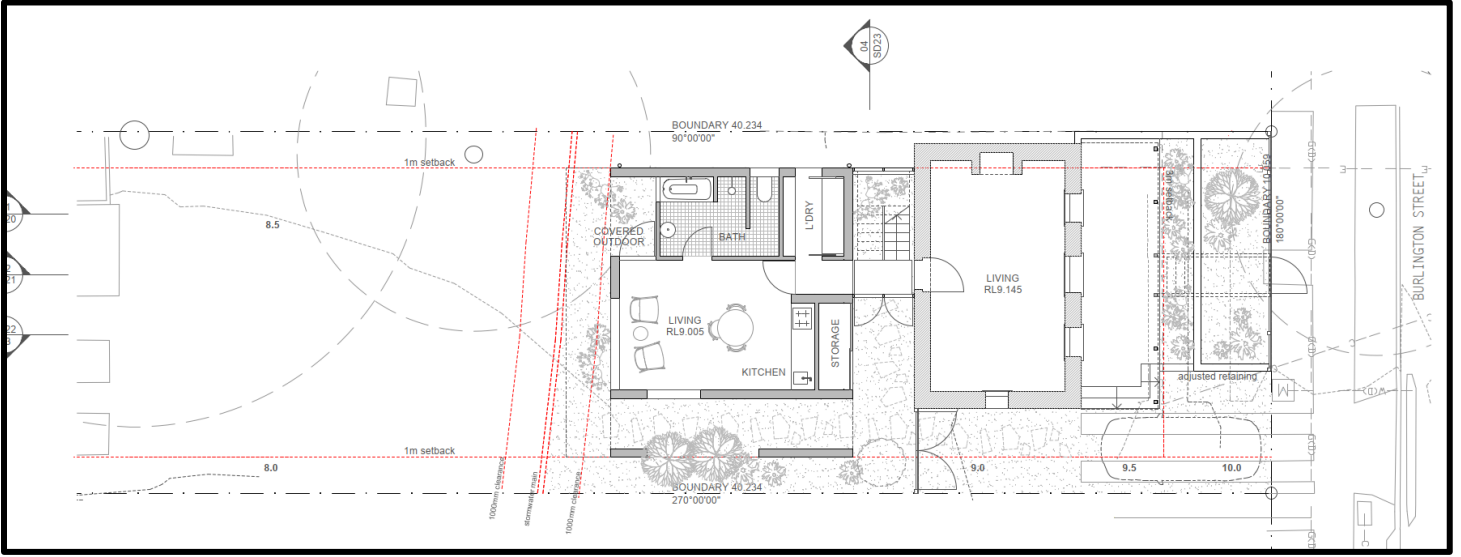


### Revised Proposed Lower Plan

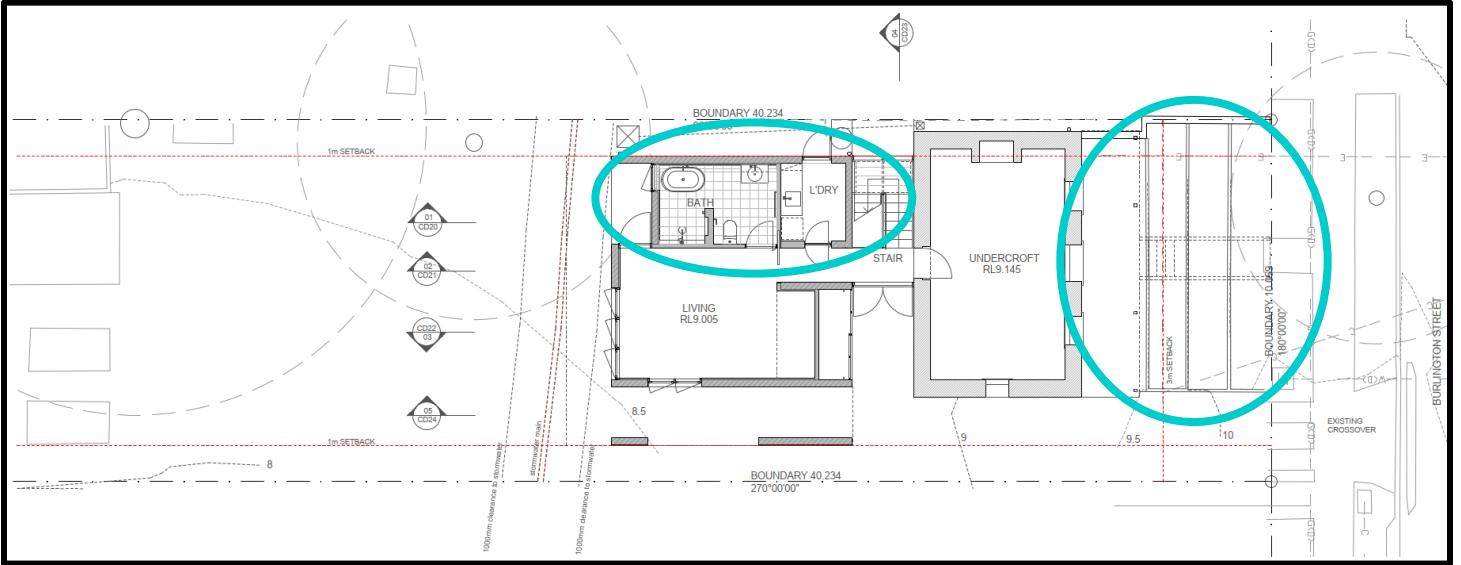


**CHANGES IN THE INTERNAL BATHROOM/LAUNDRY LAYOUT  
AND RETENTION OF THE EXISTING VERANDAH**

### Previously Approved Proposed Upper Floor Plan

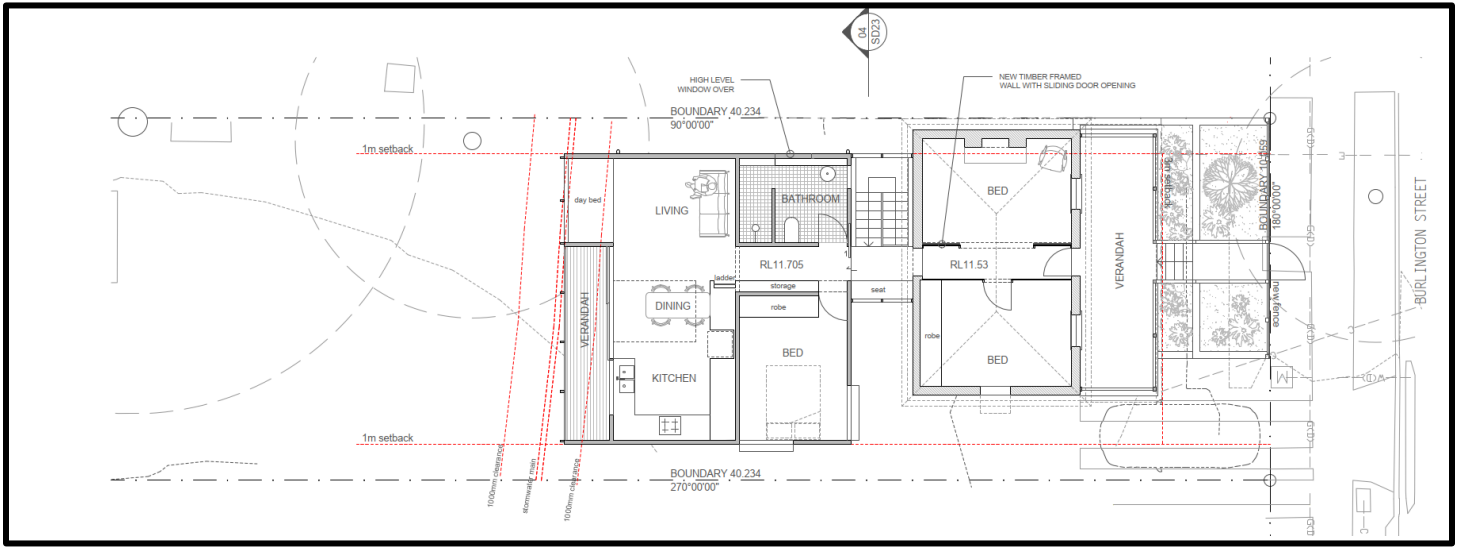


### Revised Proposed Upper Floor Plan

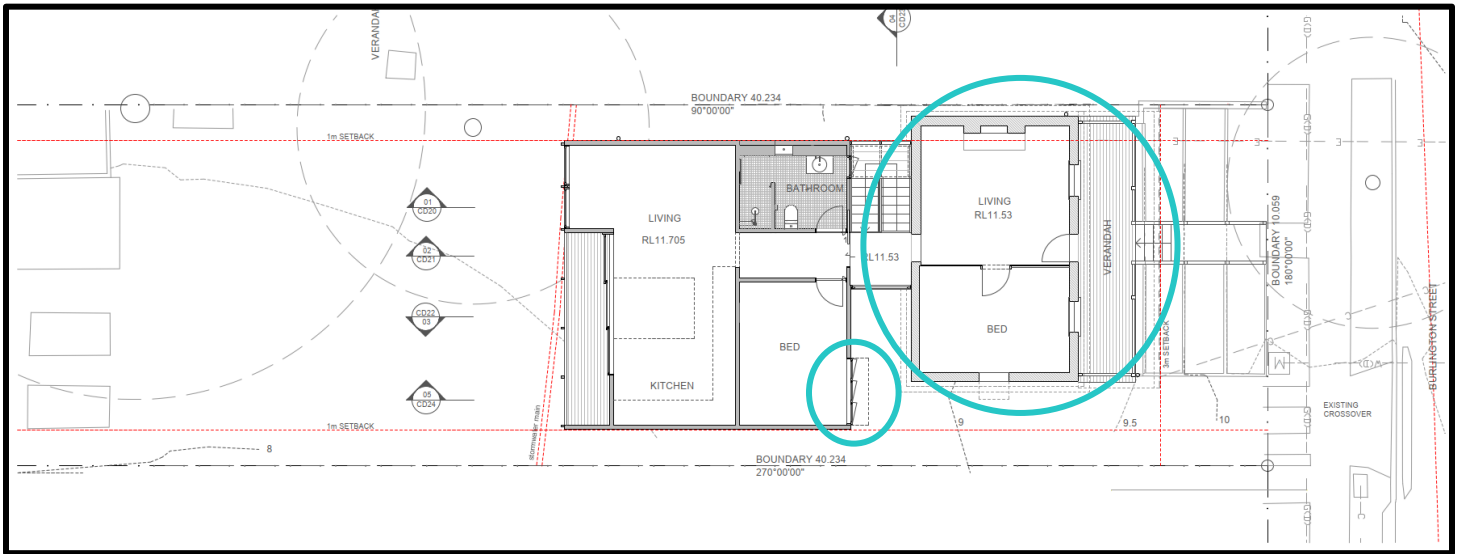


**CHANGES TO THE WINDOW STYLE AND RETNETION OF THE EXISTING INTERNAL LAYOUT**

### Previously Approved Proposed West Elevation Plan

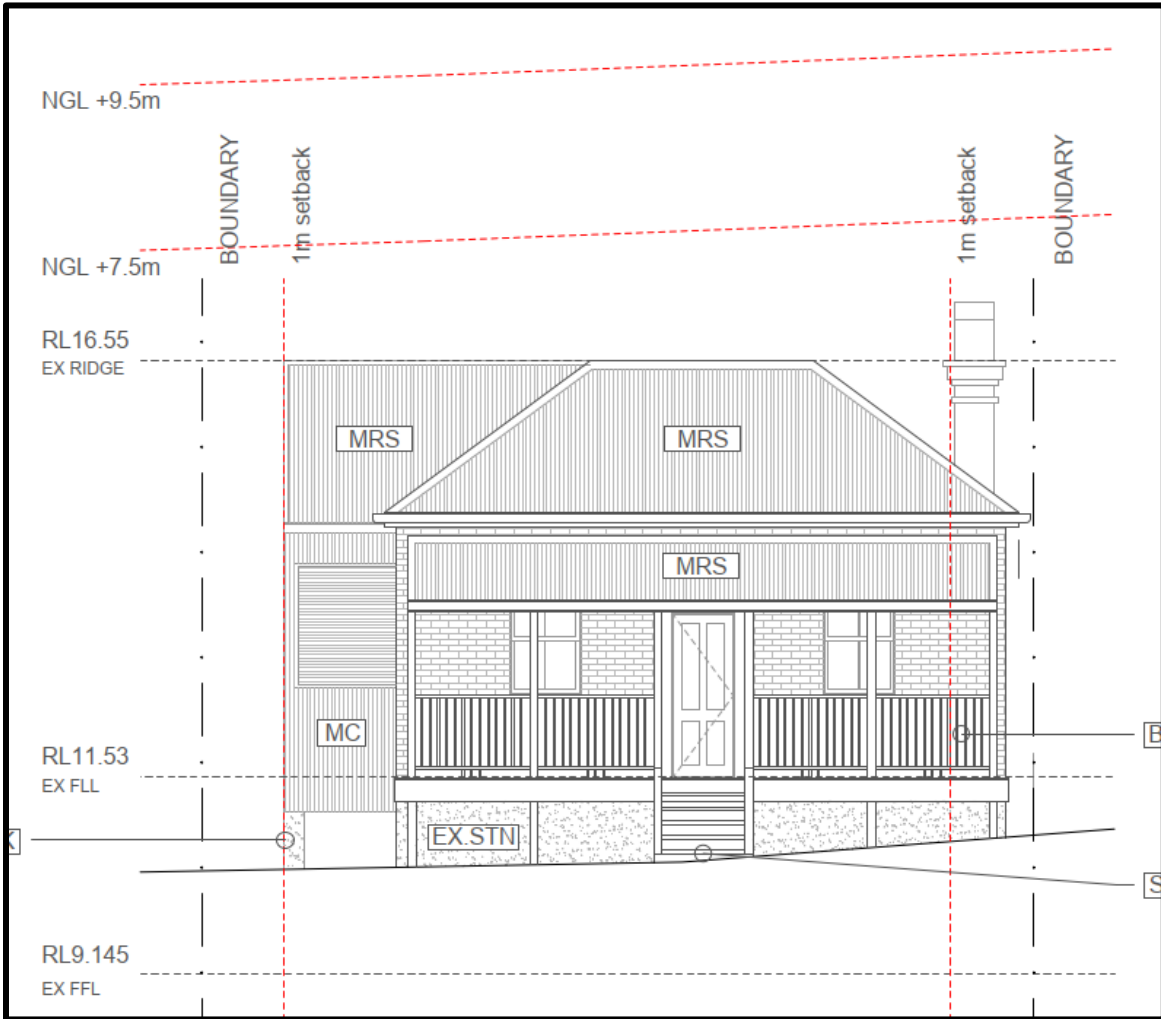


### Revised Proposed West Elevation Plan

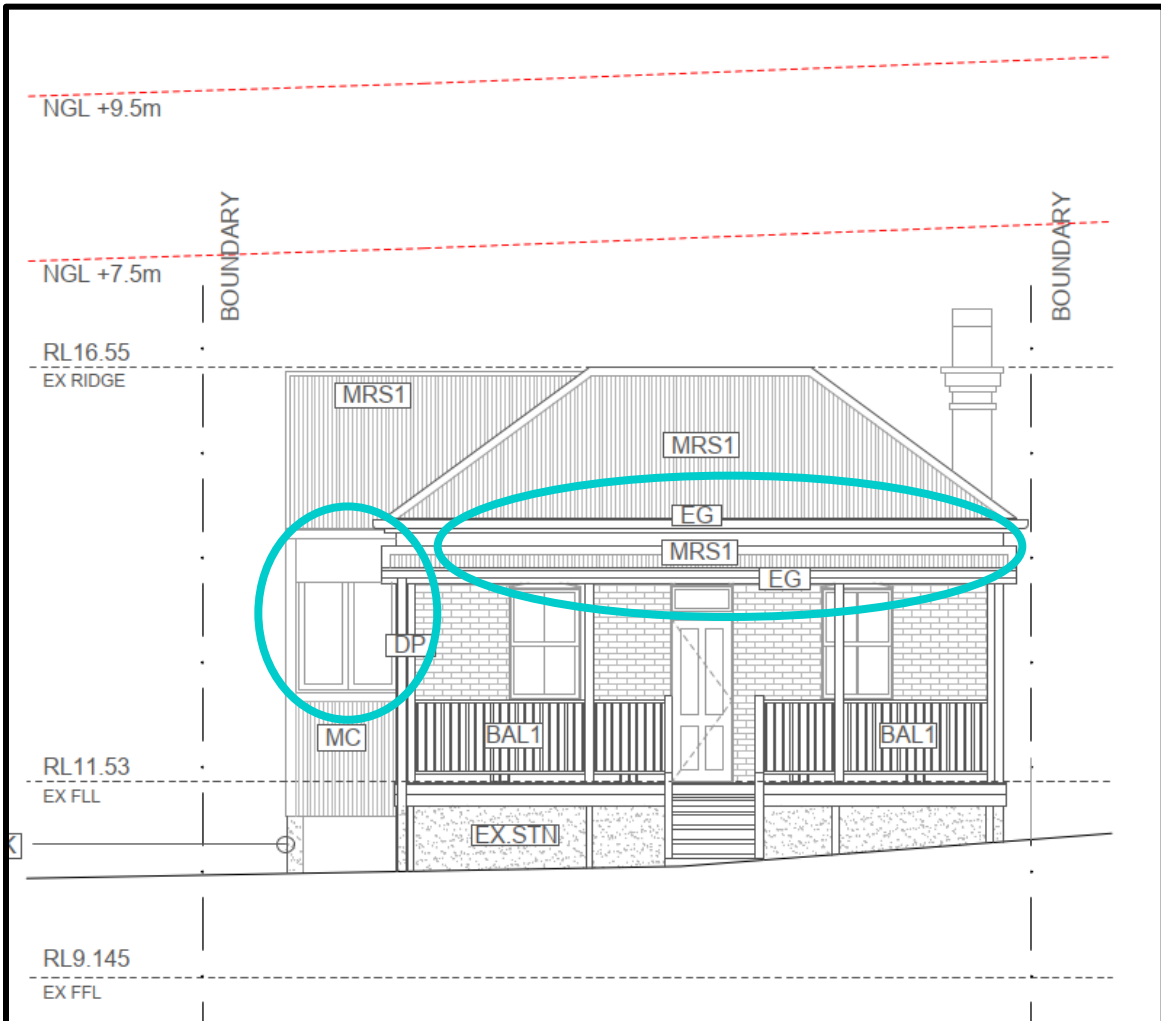

CHANGES TO THE WINDOW AND RETENTION OF THE EXISTING VERANDAH

Previously Approved Proposed North Elevation Plan

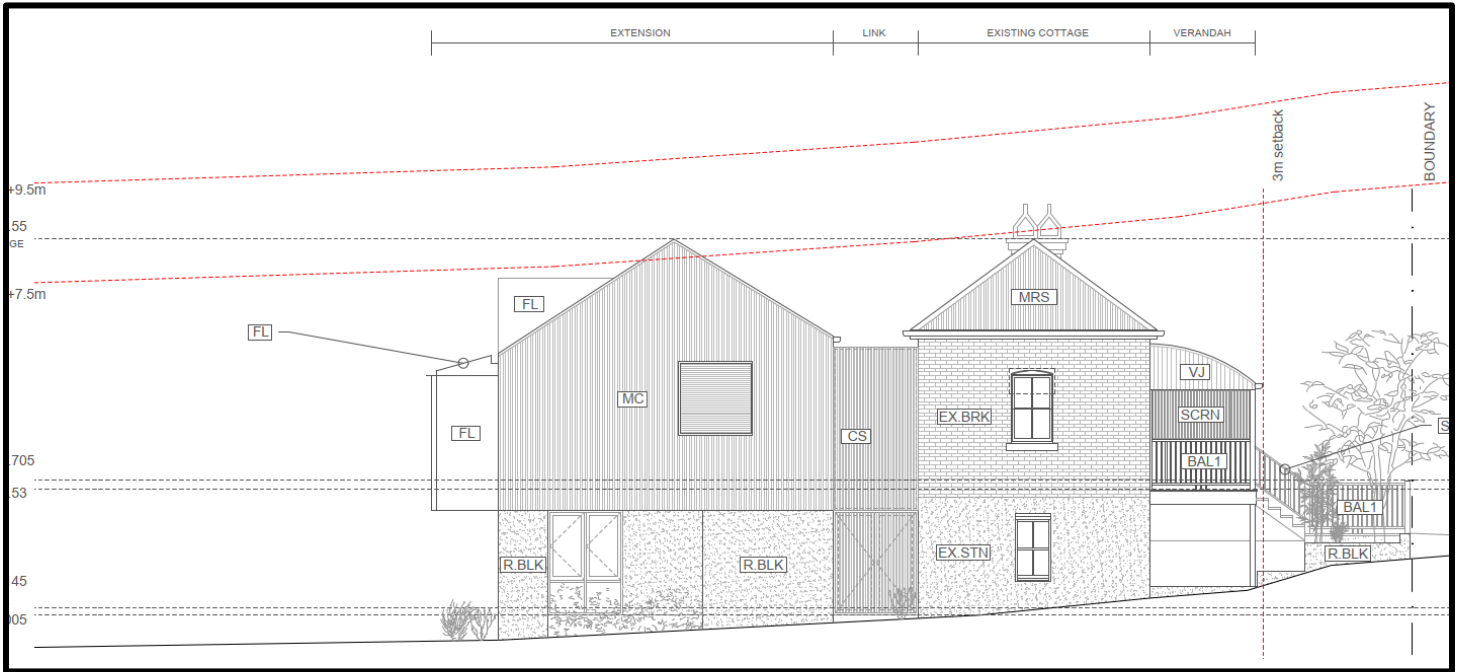


Revised Proposed North Elevation Plan




CHANGES TO THE MATERIALS TO BE USED AND RETENTION OF THE VERANDAH

### Previously Approved Proposed East Elevation Plan

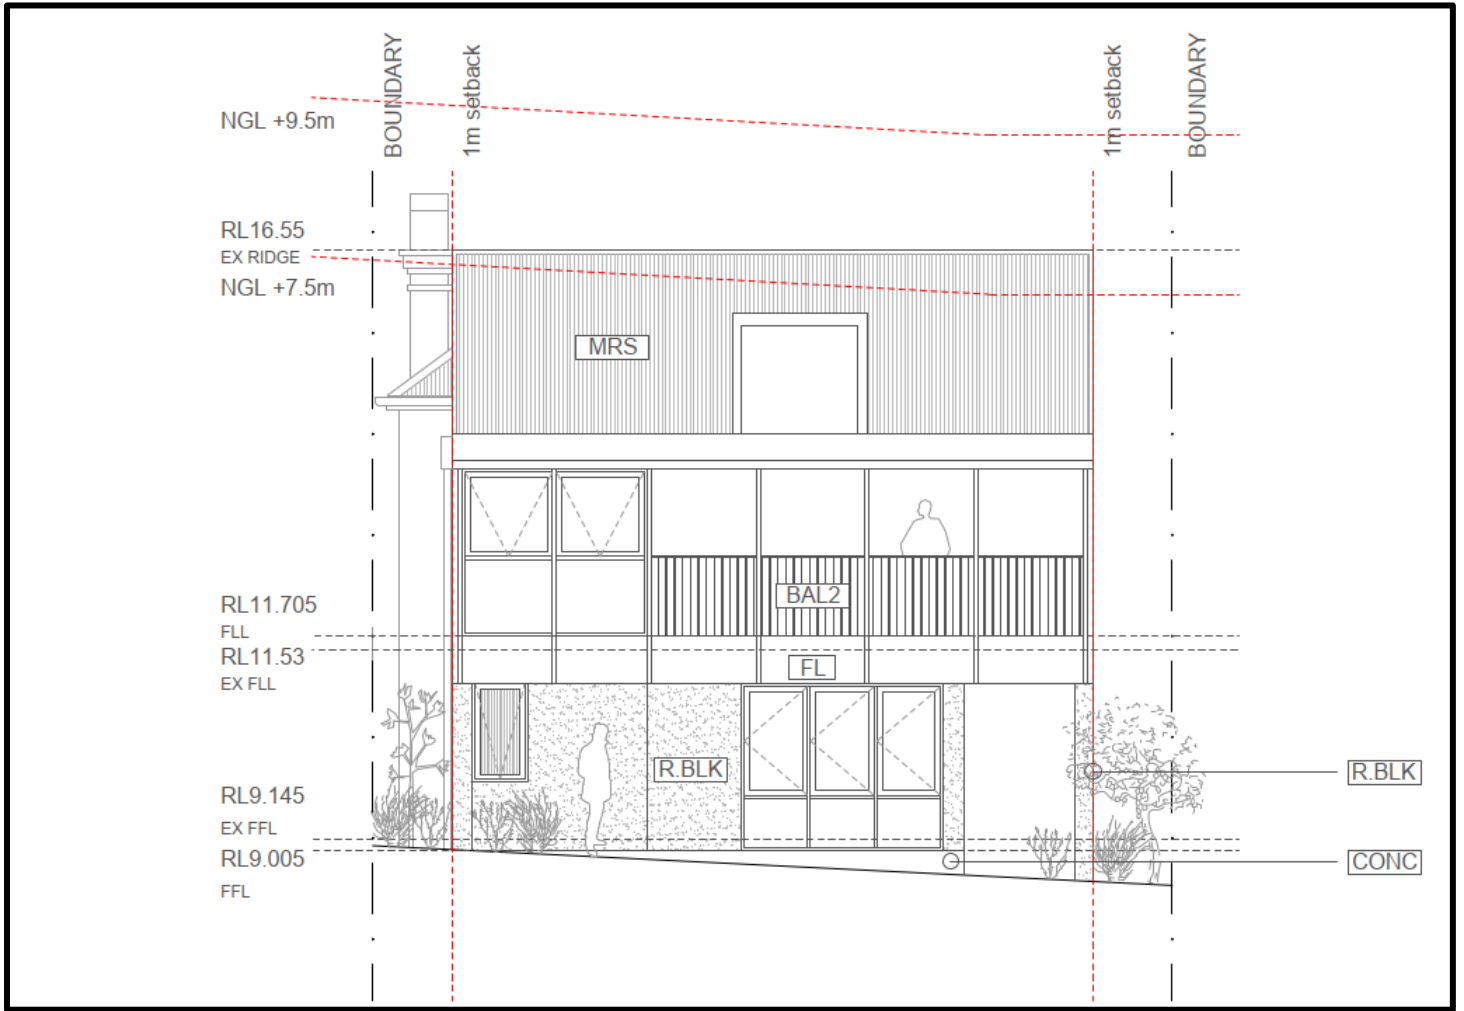

### Revised Proposed East Elevation Plan

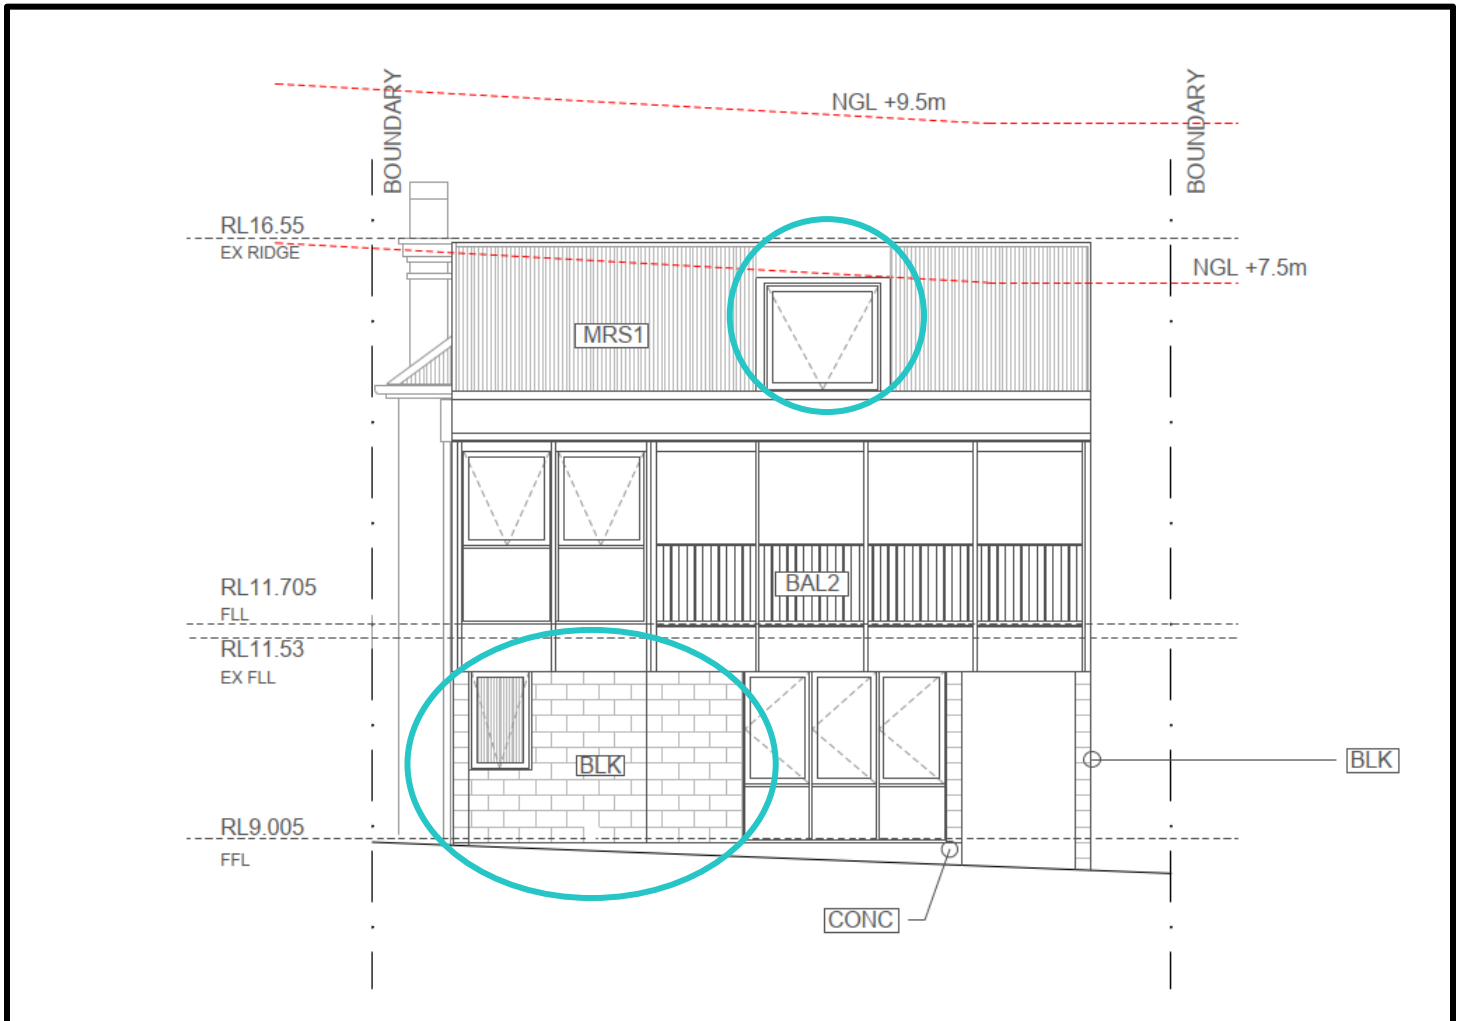

**CHANGES TO THE WINDOW STYLE AND MATERIALS TO BE USED**

