




BCC DS  
RECEIVED  
26/05/2026  
APPLICATION REF  
A006836097

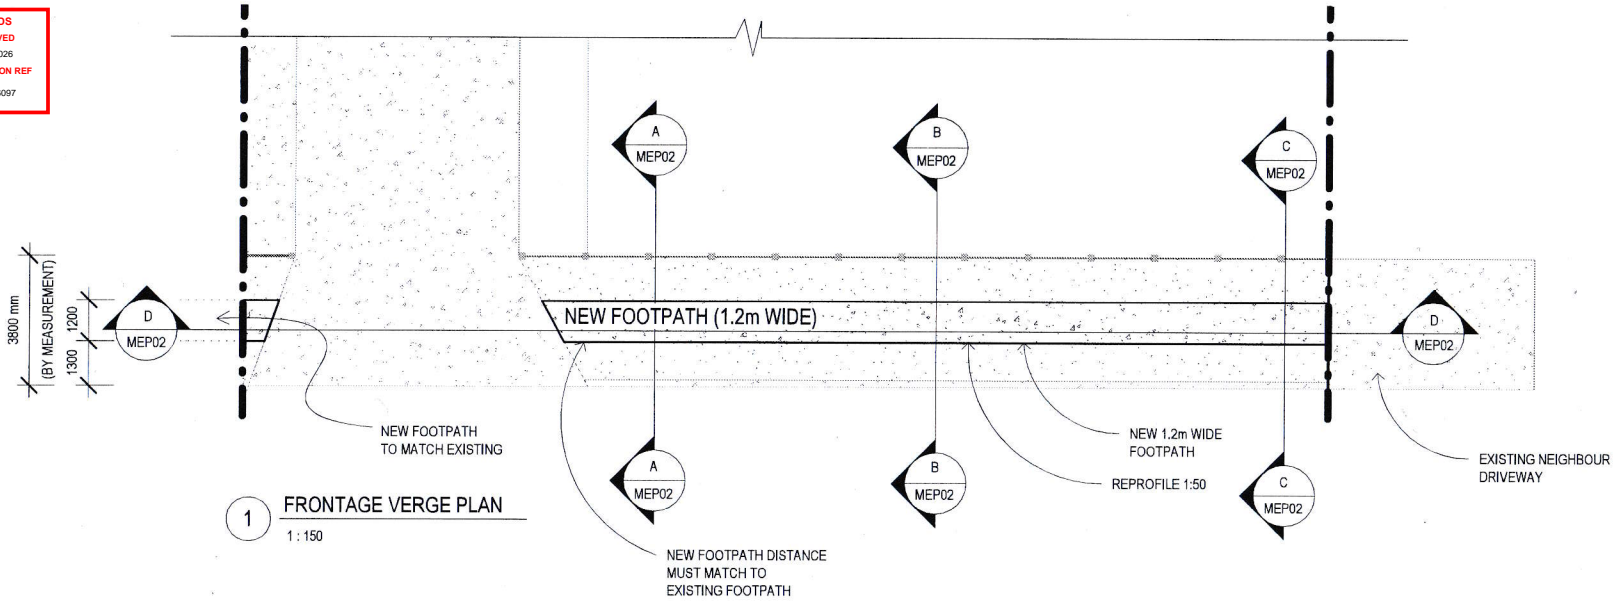


1 FRONTAGE VERGE PLAN  
1:150

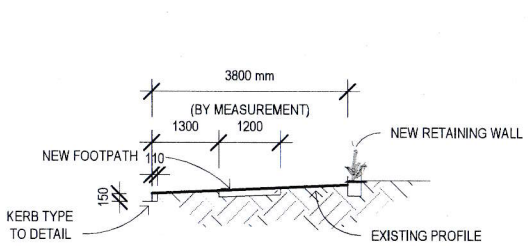


2 TYPICAL FRONTAGE VERGE SECTION A - A  
1:100

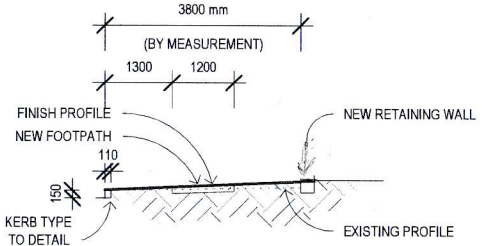

3 TYPICAL FRONTAGE VERGE SECTION B - B  
1:100

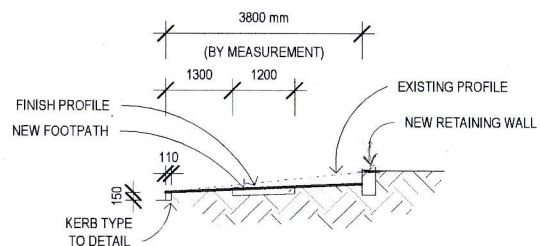

4 TYPICAL FRONTAGE VERGE SECTION C - C  
1:100

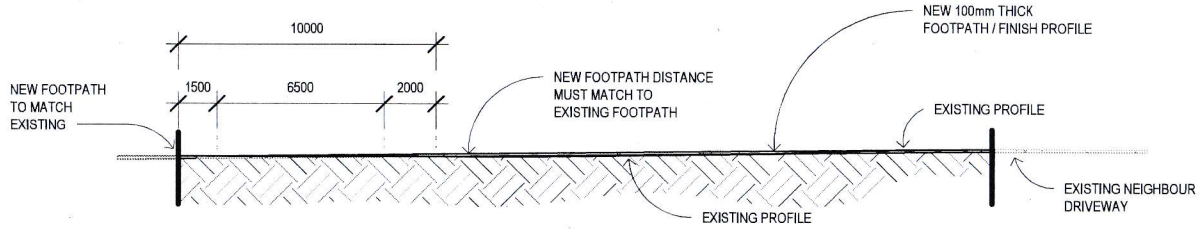

5 FRONTAGE VERGE SECTION D - D  
1:200

APPROVED

*Mint*

M You RPEQ 2914



**Engwell Pty Ltd**  
Development and Engineering Consultants  
Suite 18 Sunnybank Professional Centre  
3 Zania Street, Sunnybank Qld 4109

PO Box 218  
Sunnybank  
QUEENSLAND 4109  
PH:(07)3216 9366  
Fx:(07)3216 9199

DATE : 21.05.2026		
SCALE : AS SHOWN		
DRN : JS		
CKD :	AMENDMENT	DATE

CLIENT(S) :	
JAX DESIGN DEVELOPMENT P/L	
PROJECT :	
PROPOSED SUBMISION 24 BLEASBY ST EIGHT MILE PLAINS	

TITLE :	
CONCEPTUAL BLEASBY RD VERGE WORK	
DWG No :	
K1102 - DA - SK2	
REVISION	