


GENERAL NOTES

1. CONFIRM ALL DIMENSIONS AND EXISTING INFRASTRUCTURE ON SITE PRIOR TO CONSTRUCTION.
2. ALL WORK IS TO COMPLY WITH IN ALL RESPECTS TO THE RELEVANT AUSTRALIAN BUILDING STANDARDS AND LOCAL COUNCIL LAWS / REGULATIONS.
3. ANY DISCREPANCIES (ON DRAWING OR ON SITE) TO BE REPORTED TO ARCHITECT PRIOR TO MANUFACTURE.
4. FIGURED DIMENSIONS TO BE TAKEN IN PREFERENCE TO SCALED DRAWINGS.
5. DOCUMENTS TO BE READ IN CONJUNCTION WITH CONSULTANTS AND RELEVANT FFE DOCUMENTATION.

BCC DS
RECEIVED
 12/03/2026
APPLICATION REF
 A006978377

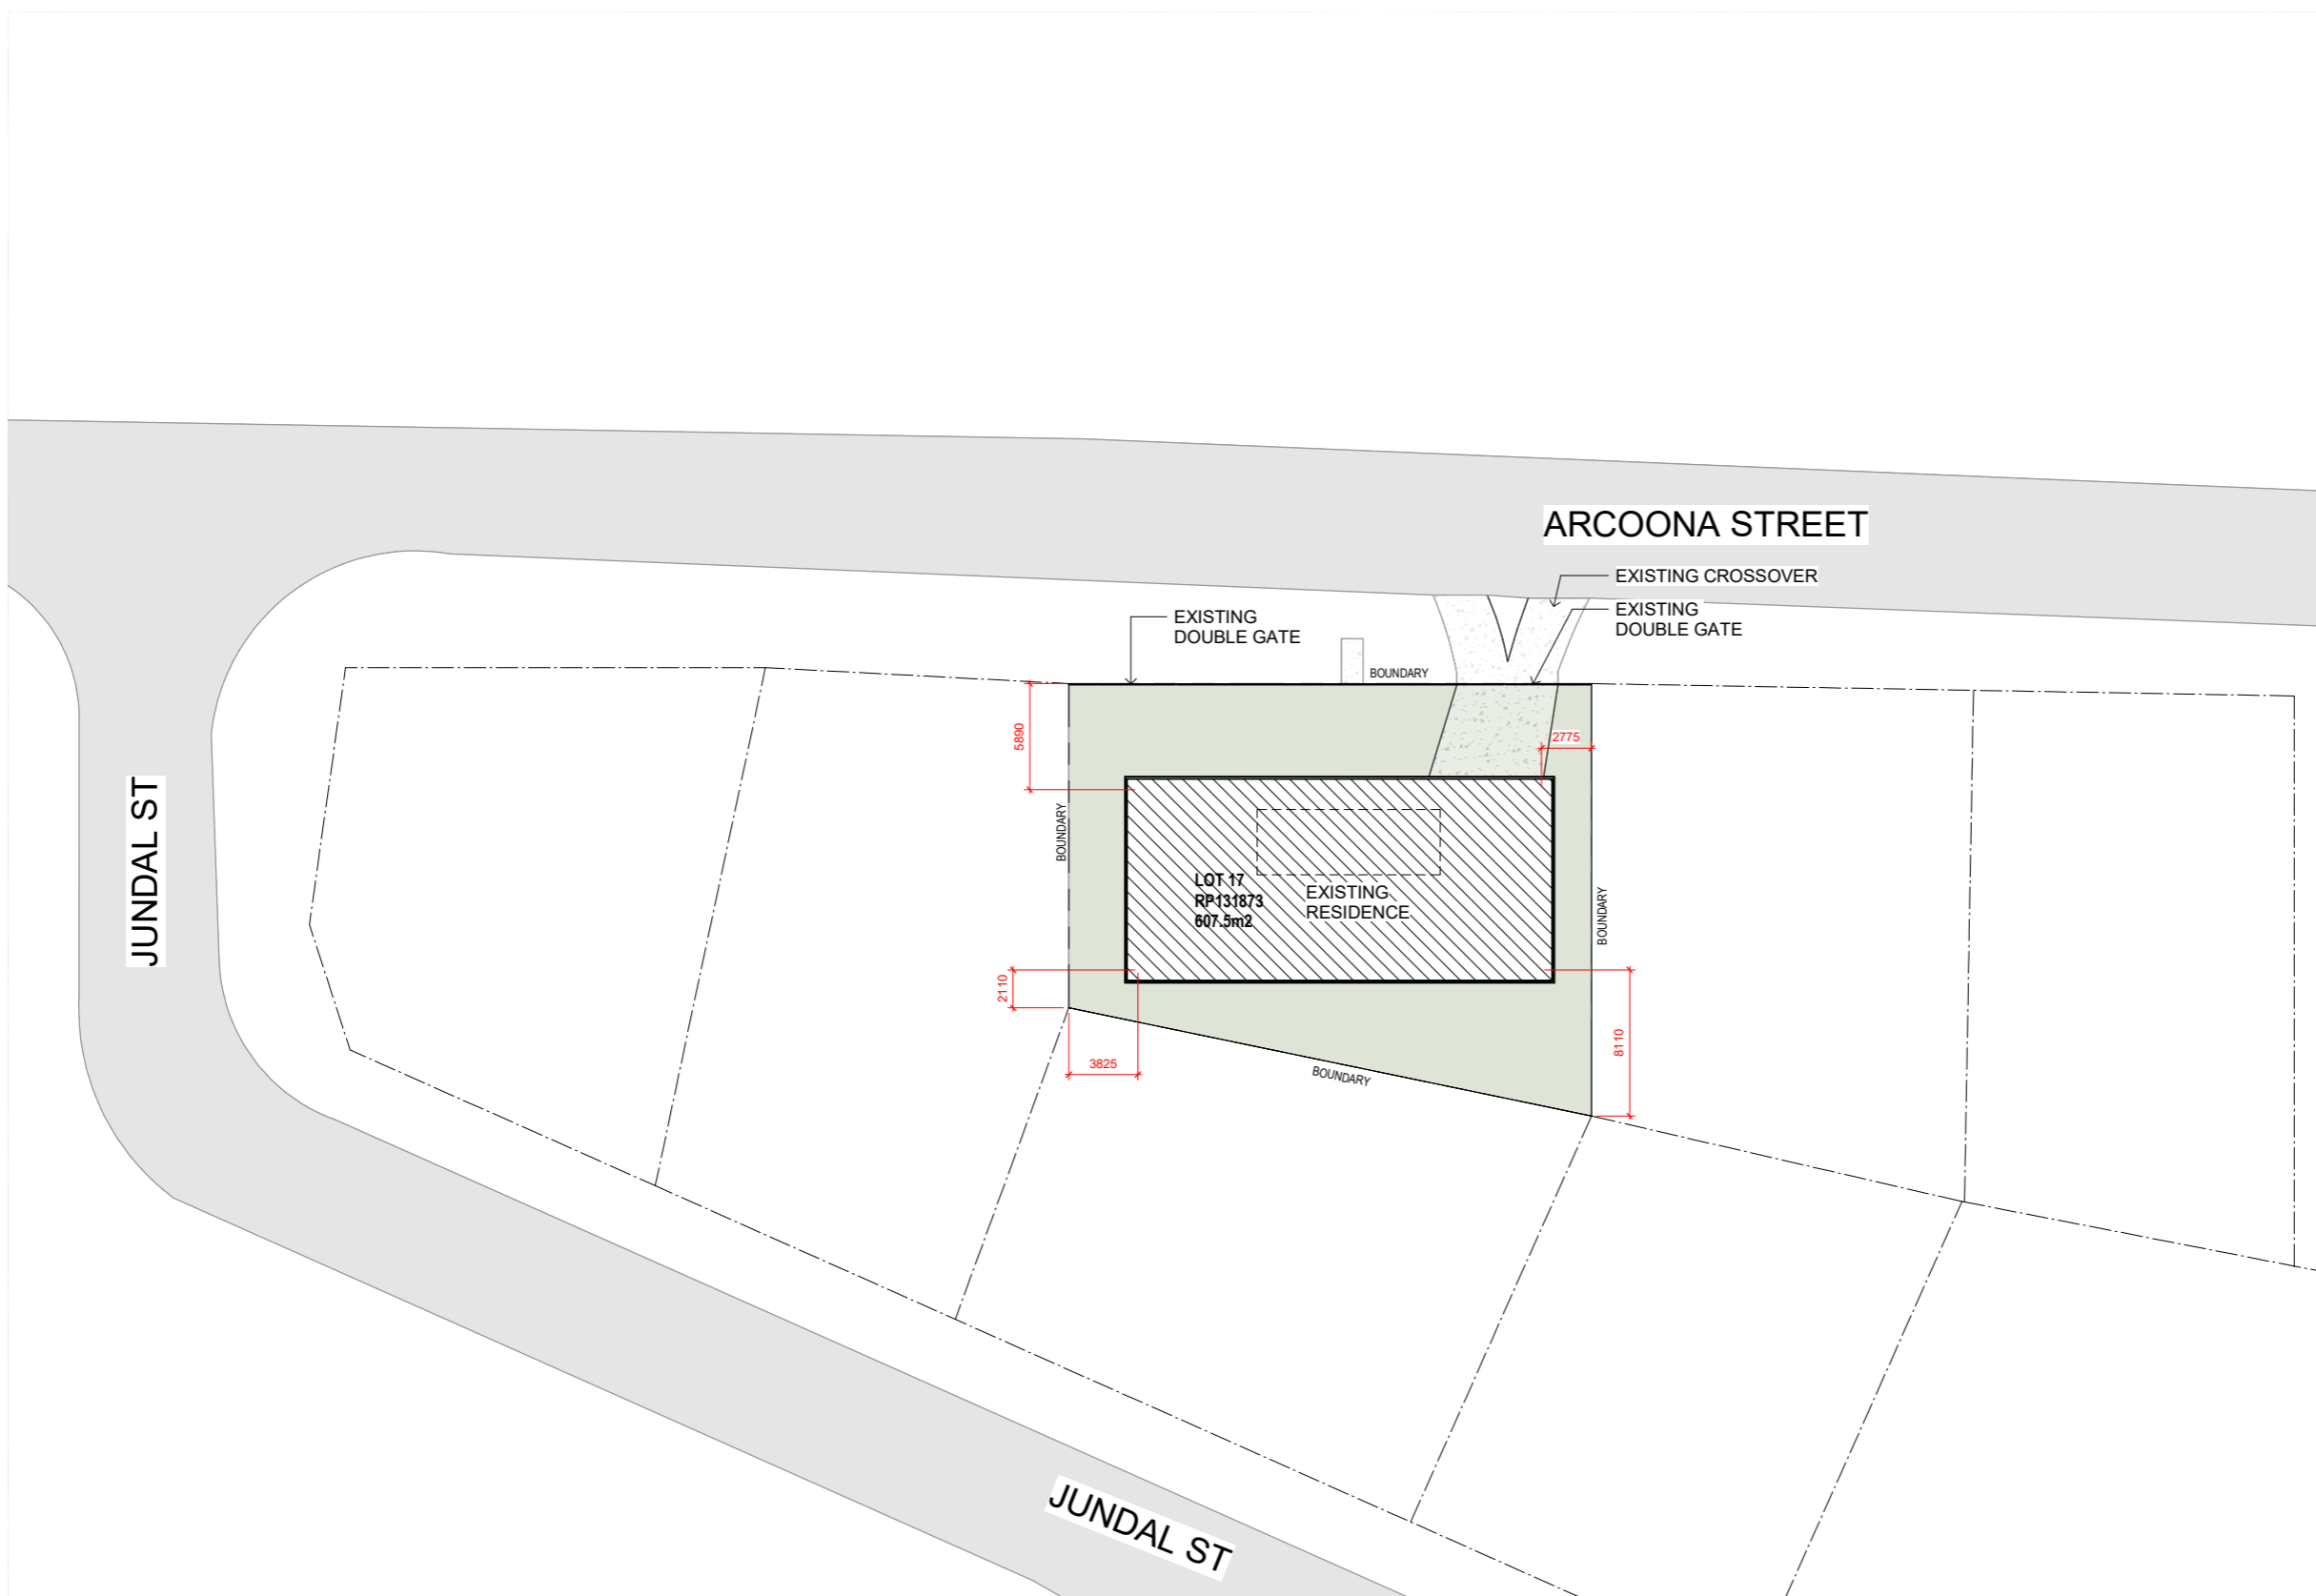

SITE COVER 264M²
(OMP)

1 SITE PLAN - EXISTING
2.00 1:200

REV	DESCRIPTION	DATE	ISSUED BY
B	FOR APPROVAL	26.01.22	CPA
A	FOR DISCUSSION	26.01.19	CPA



Level 2, 109 EDWARD STREET, Brisbane

27-9, Nihonbashi Hakozaicho, Chuo-ku, Tokyo

PROJECT NAME / ADDRESS
17 ARCOONA ST
SUNNYBANK
QLD, 4109

CLIENT
MR SINA ANDERSON

DRAWING
SITE PLAN - EXISTING

PROJECT #	2026006
DATE	26.01.22
SCALE @ A1	1:200 @ A1
DRAWN	CPA CHKD LC
DRAWING #	REVISION
0.02	B

DO NOT SCALE FROM DRAWINGS. USE DIMENSIONS INDICATED. ALL DIMENSIONS ARE IN MILLIMETRES. REPORT ANY DISCREPANCIES TO CPA BEFORE THE COMMENCEMENT OF WORK.
Original sheet size A1 (841x594)

