

**BCC DS
RECEIVED**
18/11/2025
APPLICATION REF
A006796692




**GROUND FLOOR LAYOUT
PLAN
REV A
27/10/2025**

SCALE 1:100 @ A3

NOTE* POOL / POOL LEDGE TO BE COORDINATED WITH EXISTING SEWER PIPE BELOW.

BCC DS
RECEIVED
18/11/2025
APPLICATION REF
A006796692


OPERABLE
LOUVRE
ROOF

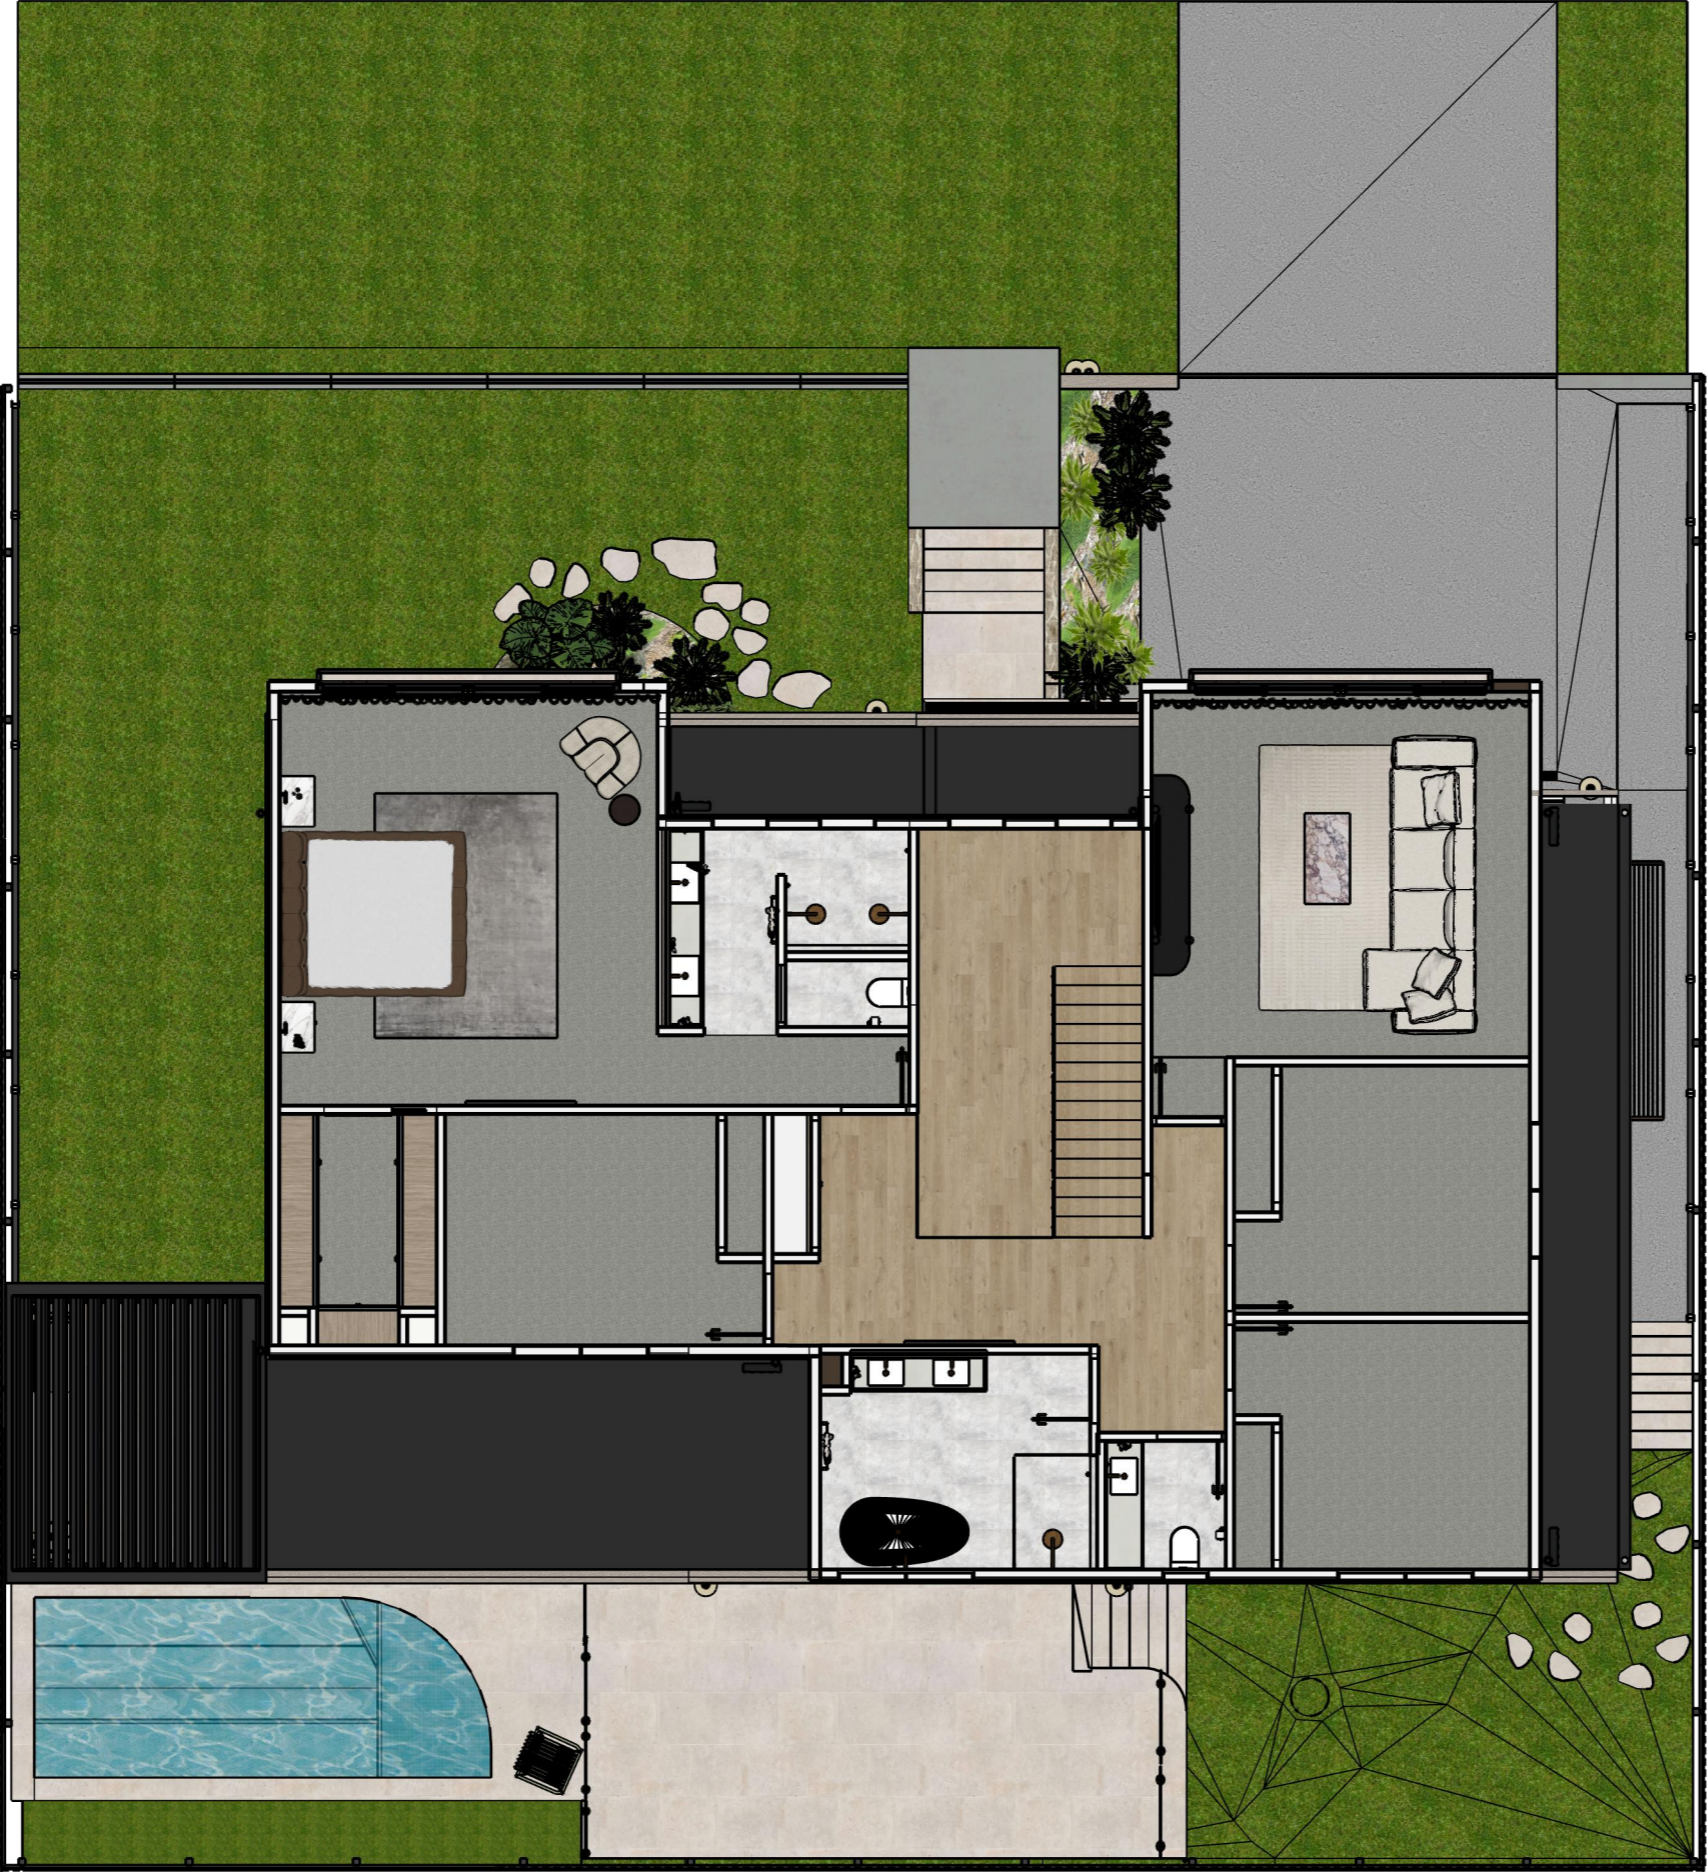

UPPER FLOOR LAYOUT PLAN
REV A
27/10/2025

SCALE 1:100 @ A3

BCC DS
RECEIVED
18/11/2025
APPLICATION REF
A006796692

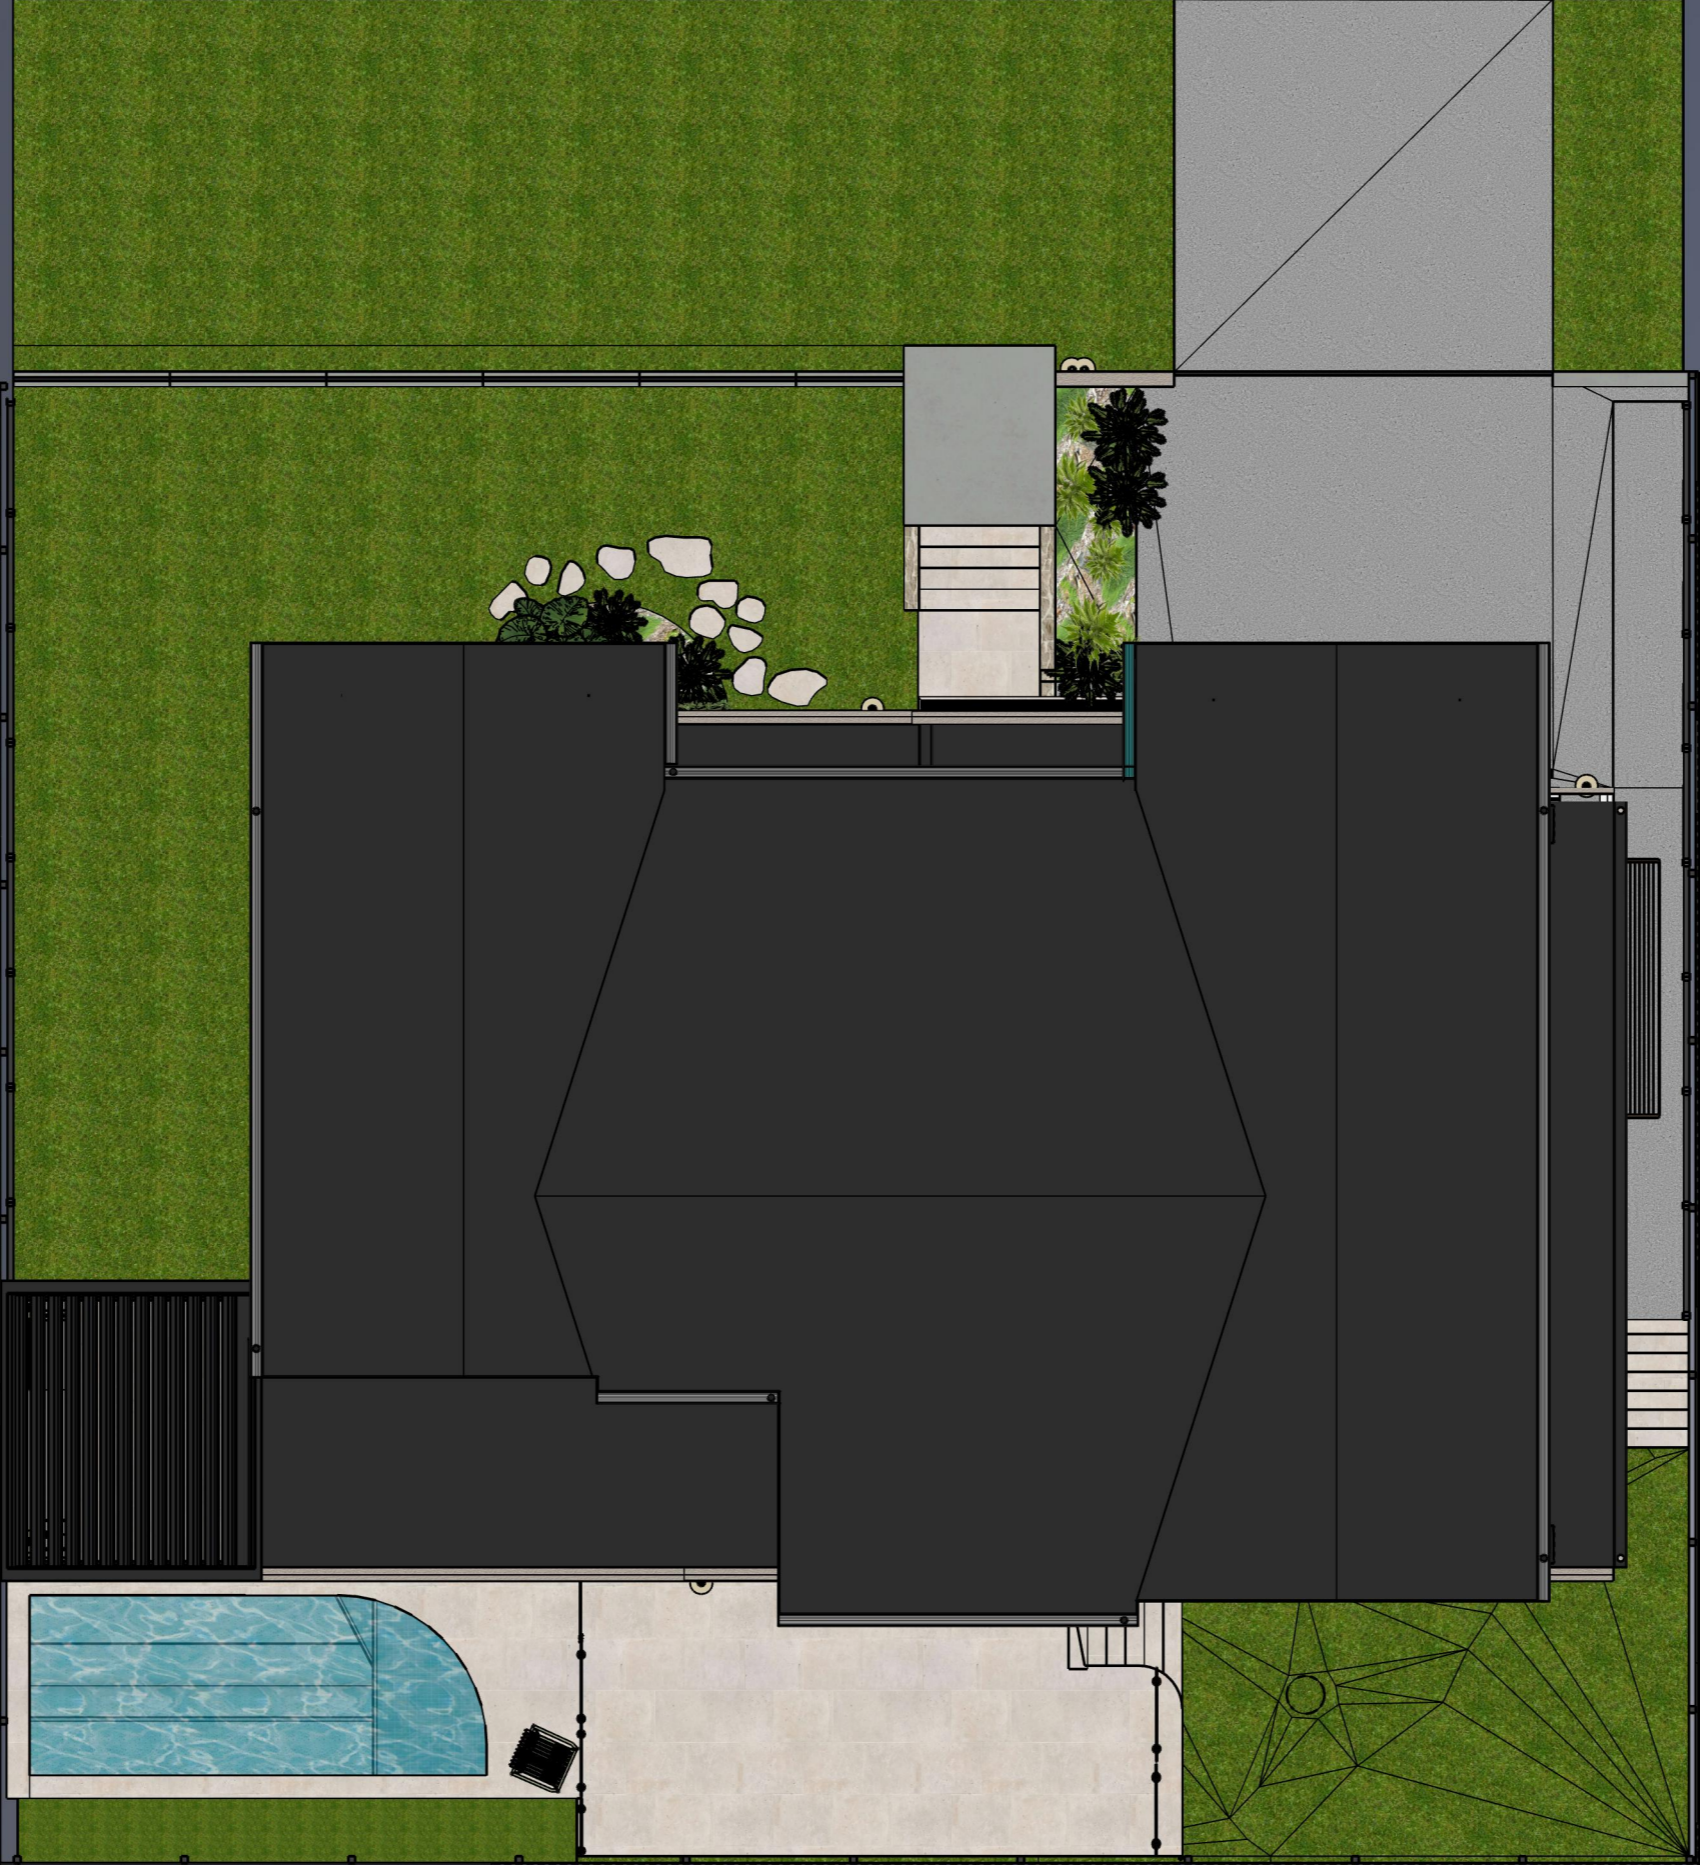

ROOF PLAN
REV A
27/10/2025

SCALE 1:100 @ A3

BCC DS
RECEIVED
18/11/2025
APPLICATION REF
A006796692

FACADE GLAZING

FACADE GLAZING



• CURRENT UPDATED FENCE DESIGN

FRONT ELEVATION
REV A
27/10/2025

SCALE 1:100 @ A3


BCC DS
RECEIVED
18/11/2025
APPLICATION REF
A006796692



REAR ELEVATION
REV A
28/10/2025

SCALE 1:100 @ A3

BCC DS
RECEIVED
18/11/2025
APPLICATION REF
A006796692

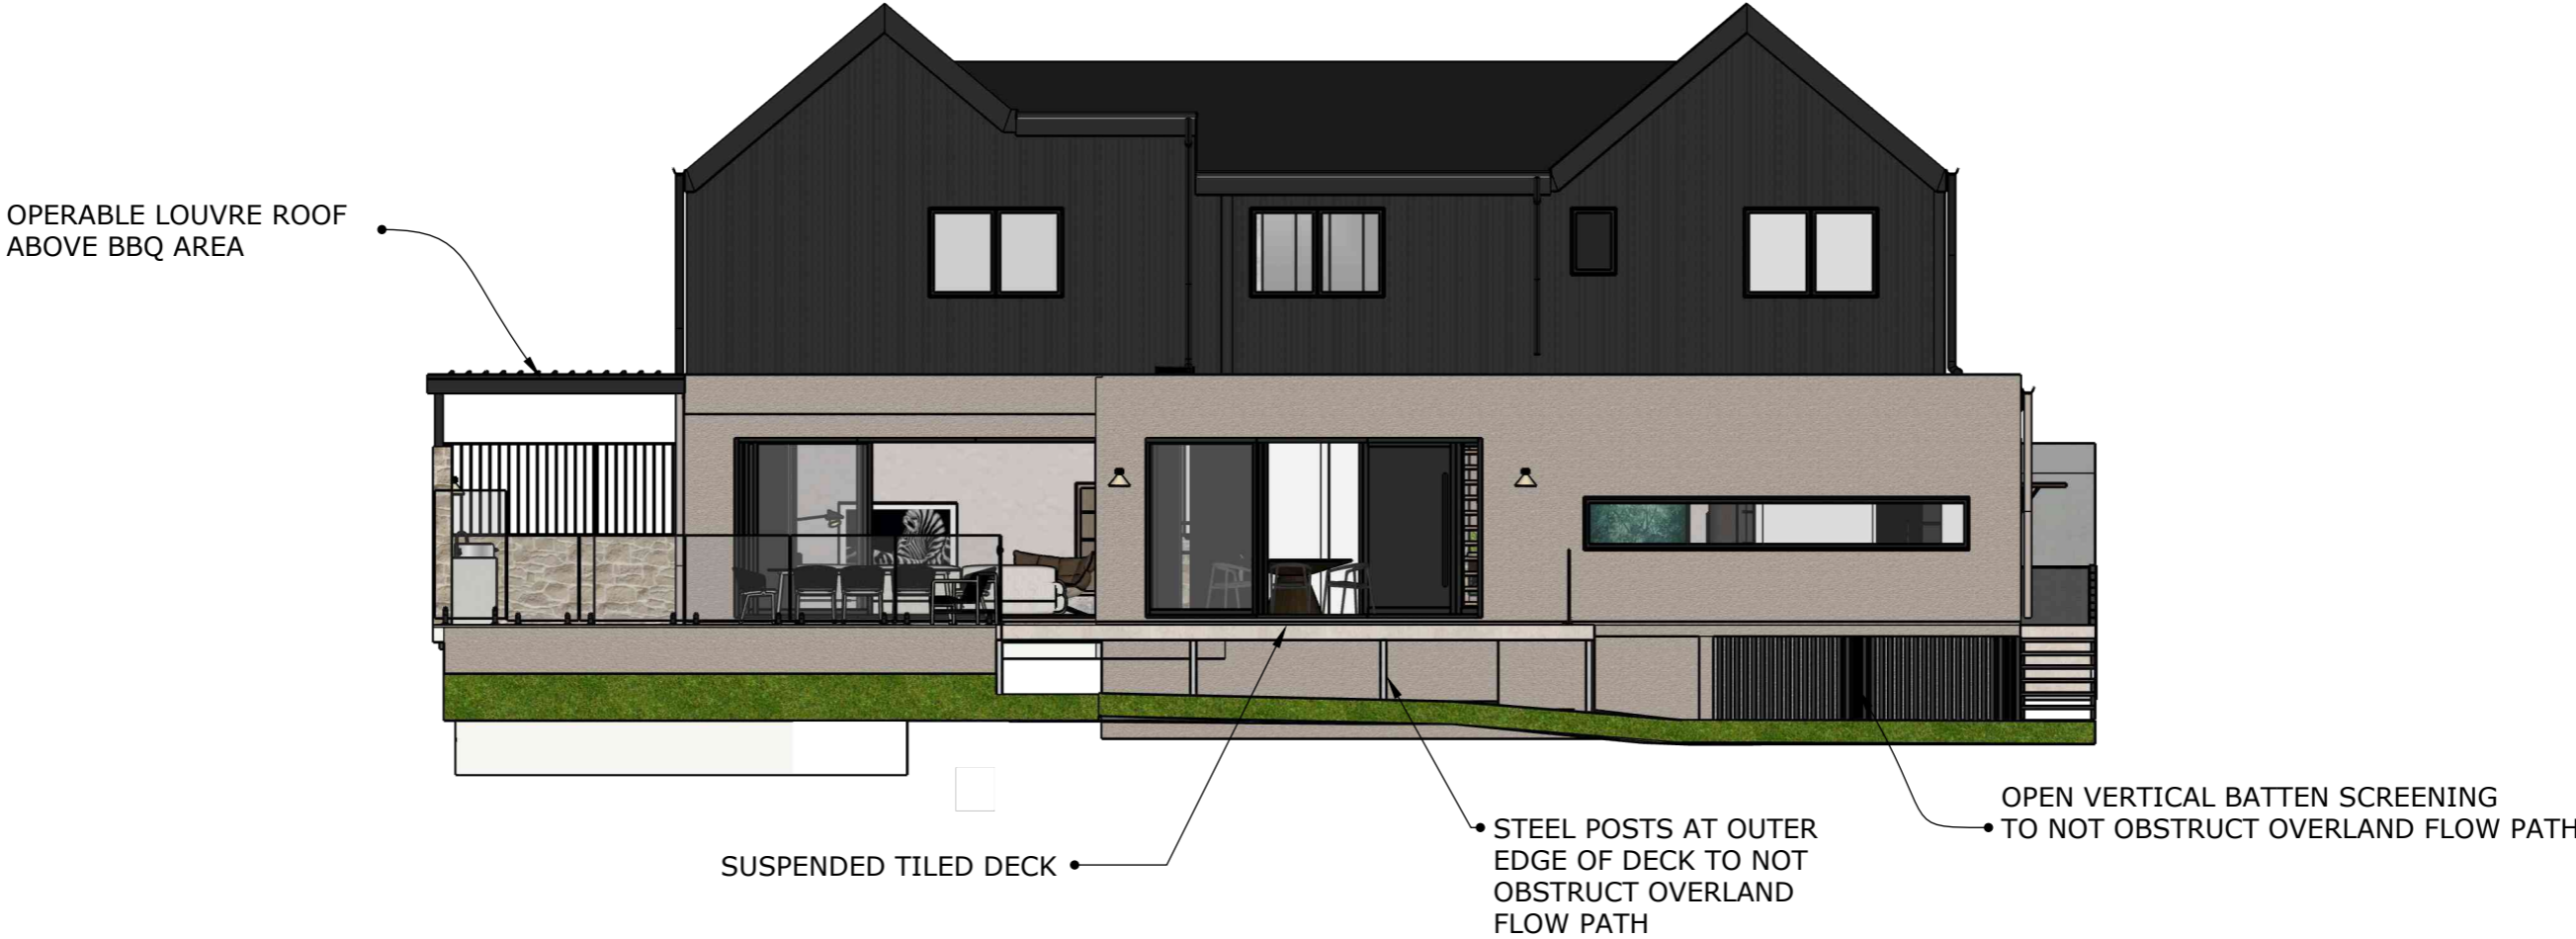

REAR ELEVATION
REV A
28/10/2025

SCALE 1:100 @ A3

BCC DS
RECEIVED
18/11/2025
APPLICATION REF
A006796692



SIDE (NORTH) ELEVATION
REV A
27/10/2025

SCALE 1:100 @ A3


BCC DS
RECEIVED
18/11/2025
APPLICATION REF
A006796692



SIDE (SOUTH) ELEVATION
REV A
27/10/2025

SCALE 1:100 @ A3

BCC DS
RECEIVED
18/11/2025
APPLICATION REF
A006796692

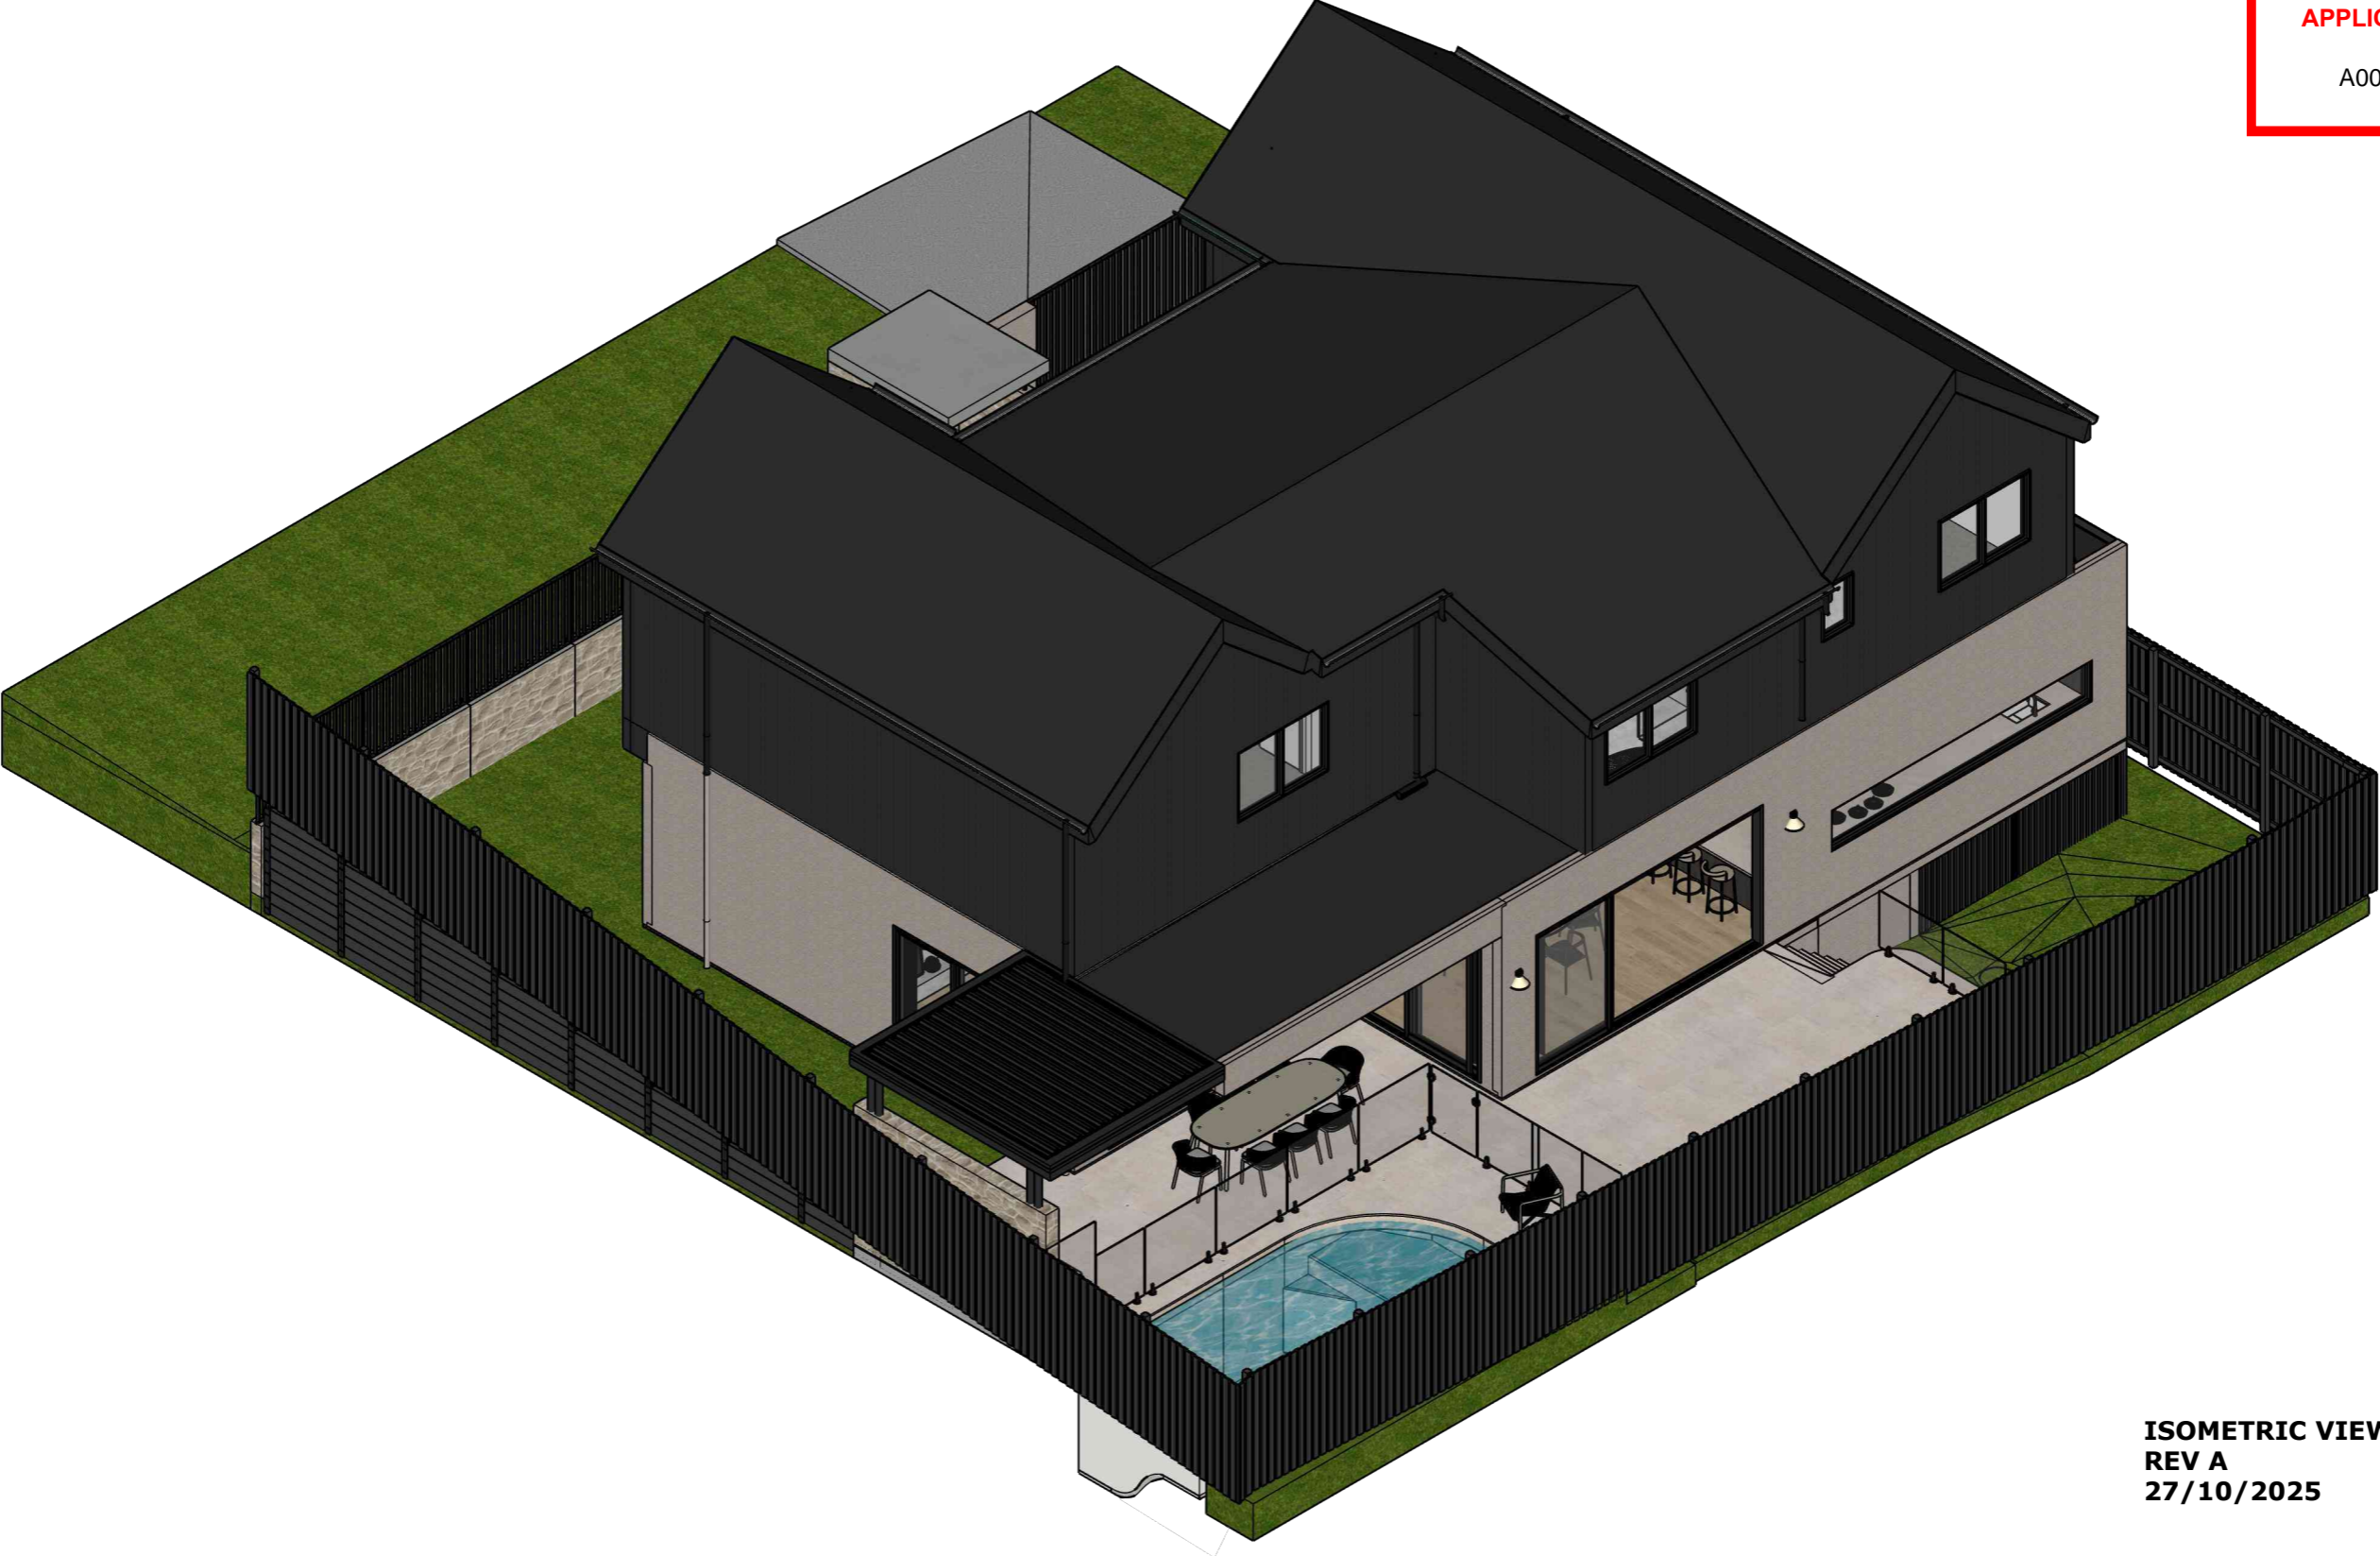

ISOMETRIC VIEW
REV A
27/10/2025

SCALE 1:100 @ A3

BCC DS
RECEIVED
18/11/2025
APPLICATION REF
A006796692



SIDE (NORTH) ELEVATION
REV A
27/10/2025

SCALE 1:100 @ A3