



**BCC DS**  
**RECEIVED**  
14/05/2026  
**APPLICATION REF**  
A007022028

## 76 Laidlaw Parade, East Brisbane

Previously approved existing site plan

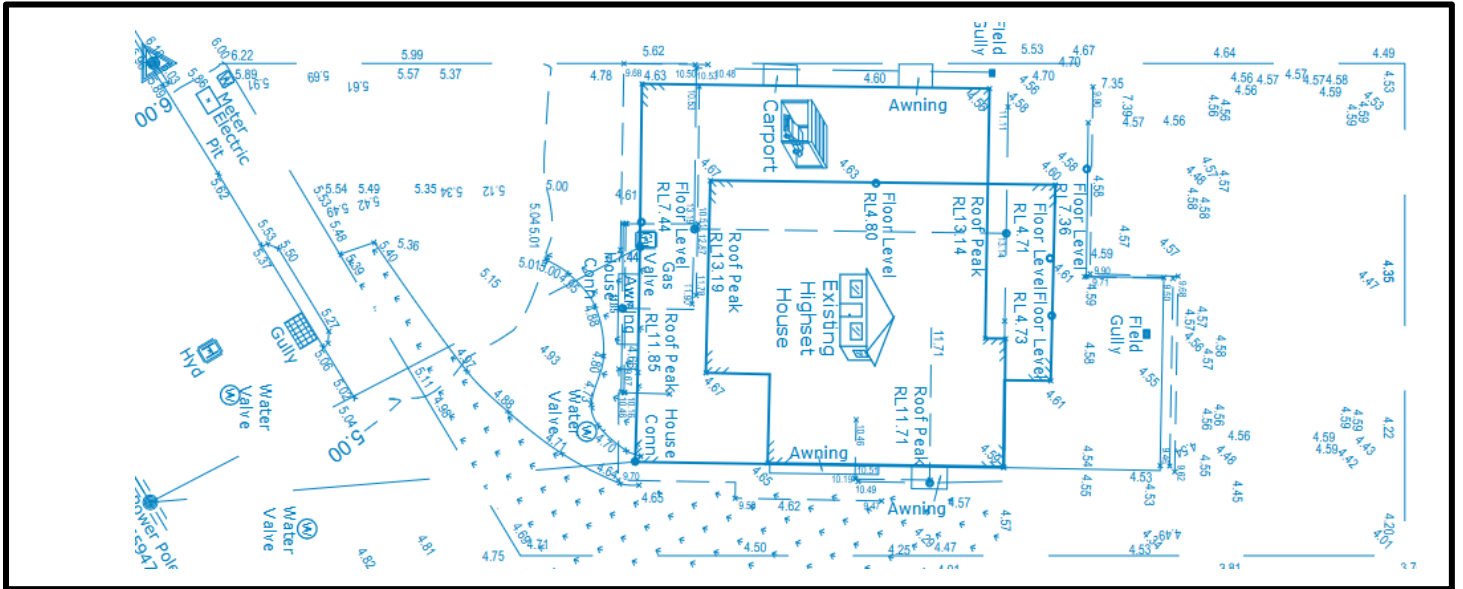


Revised proposed existing site plan

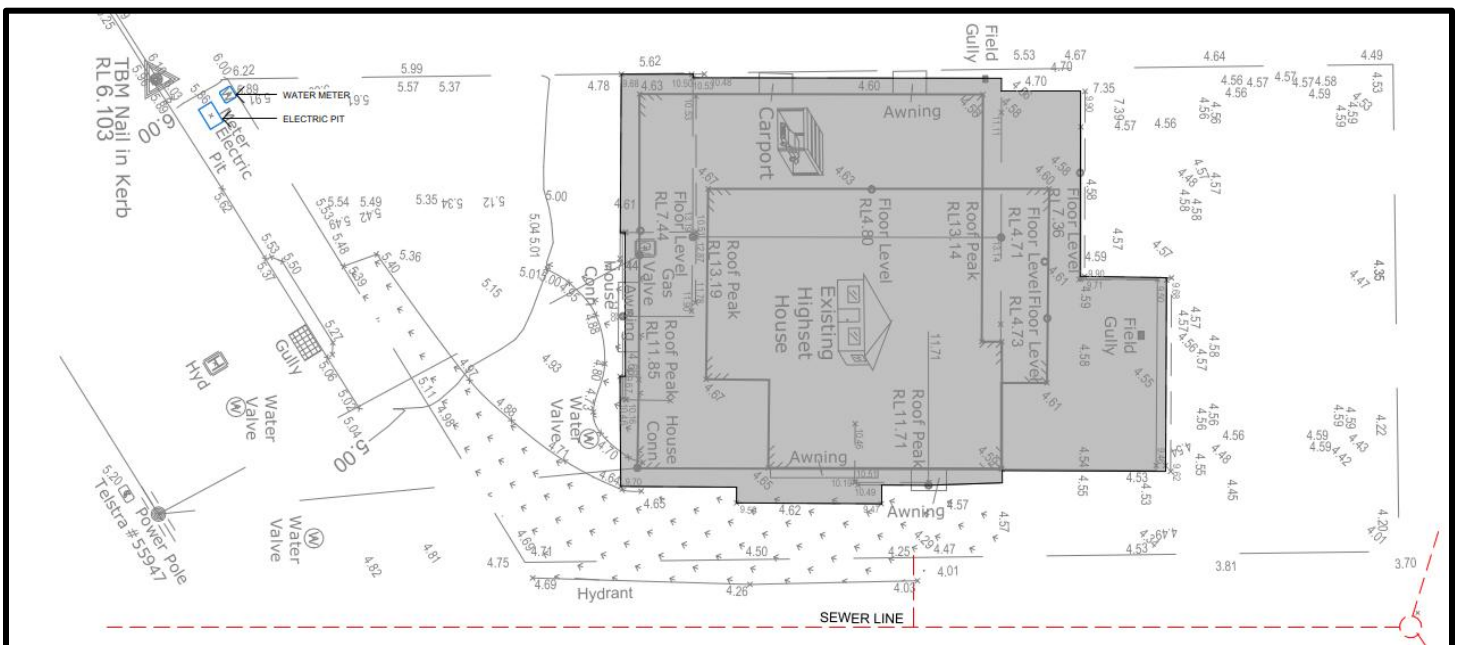


**NO CHANGES PROPOSED**

Previously approved site plan

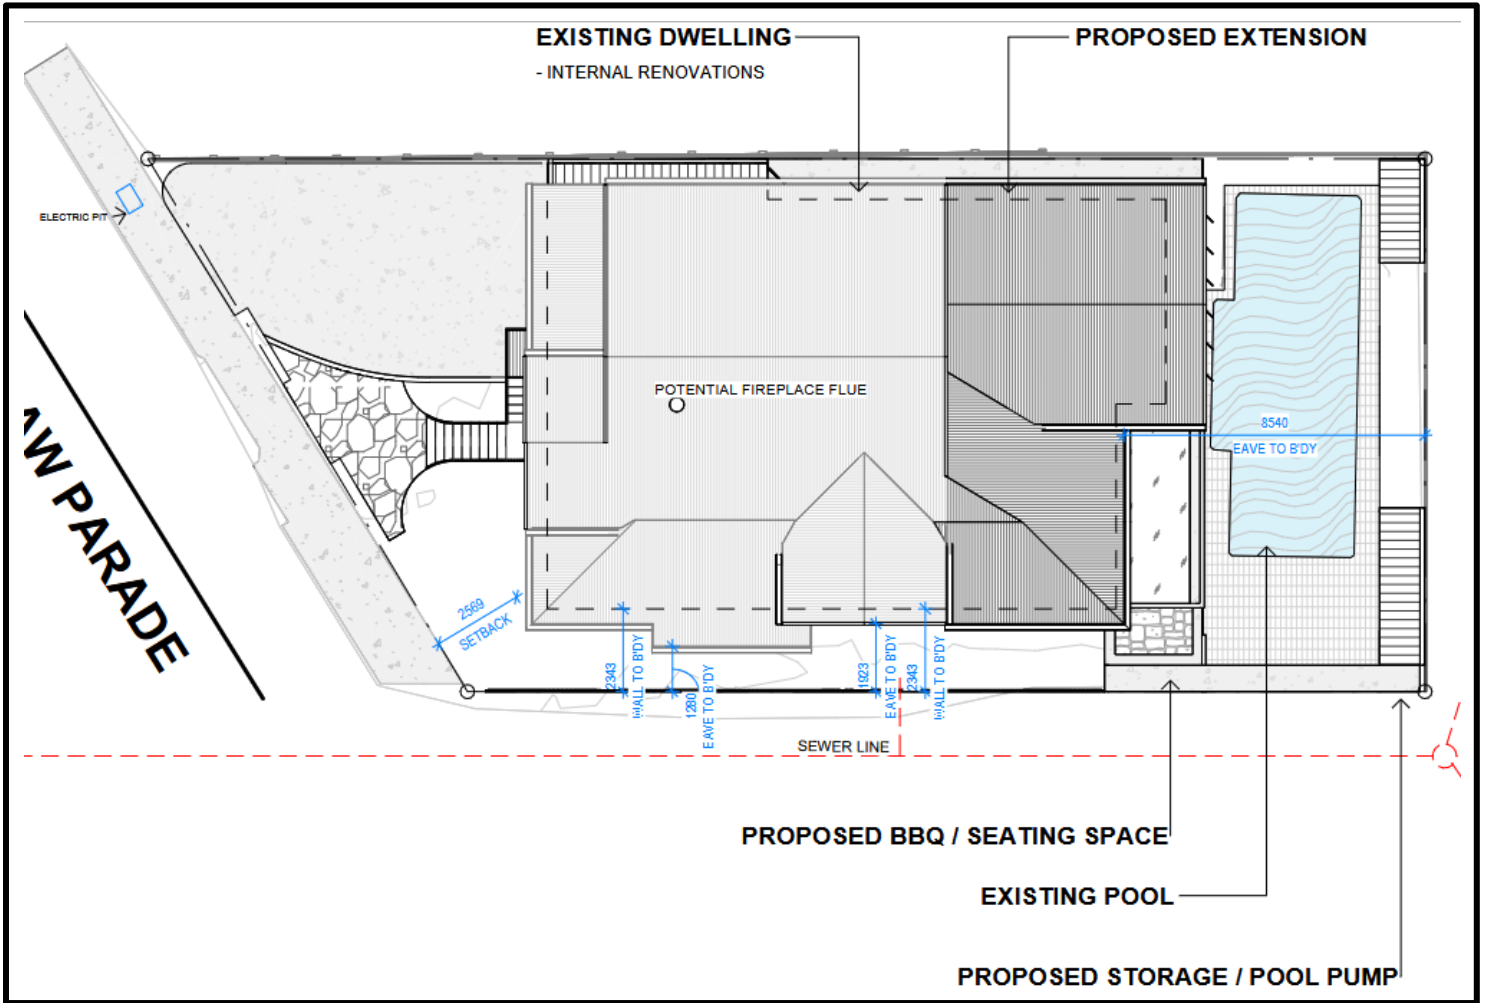


Revised proposed site plan

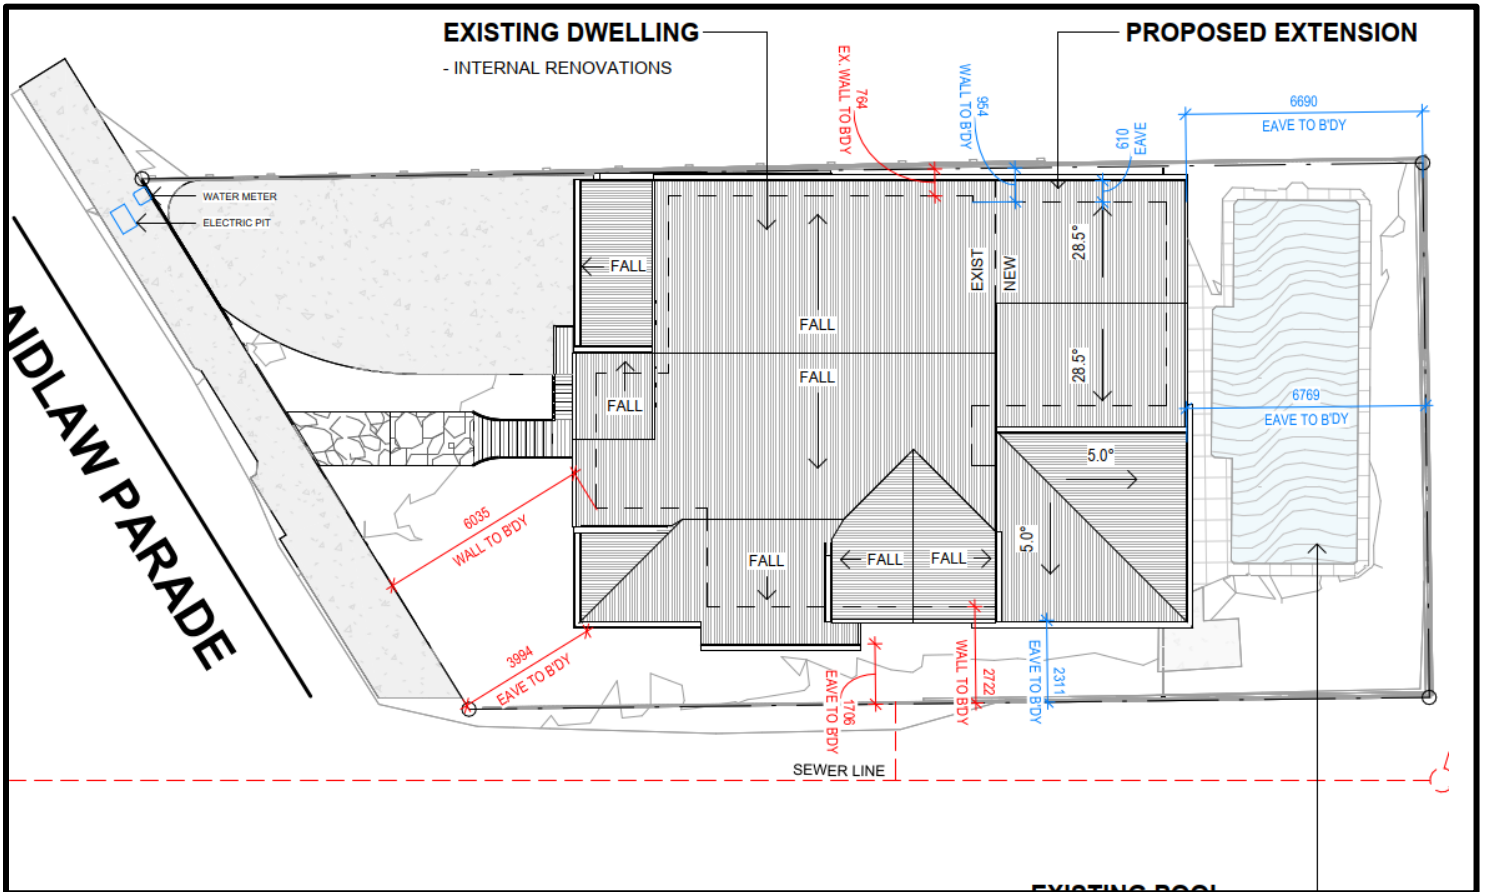


CHANGES TO THE SIDE SETBACKS (AS THE HOUSE IS NOT BEING RAISED/RELOCATED NOW) AND CHANGES TO THE REAR CORNER ROOF FORM

BCC DS  
 RECEIVED  
 14/05/2026  
 APPLICATION REF  
 A007022028

Previously proposed existing ground floor plan

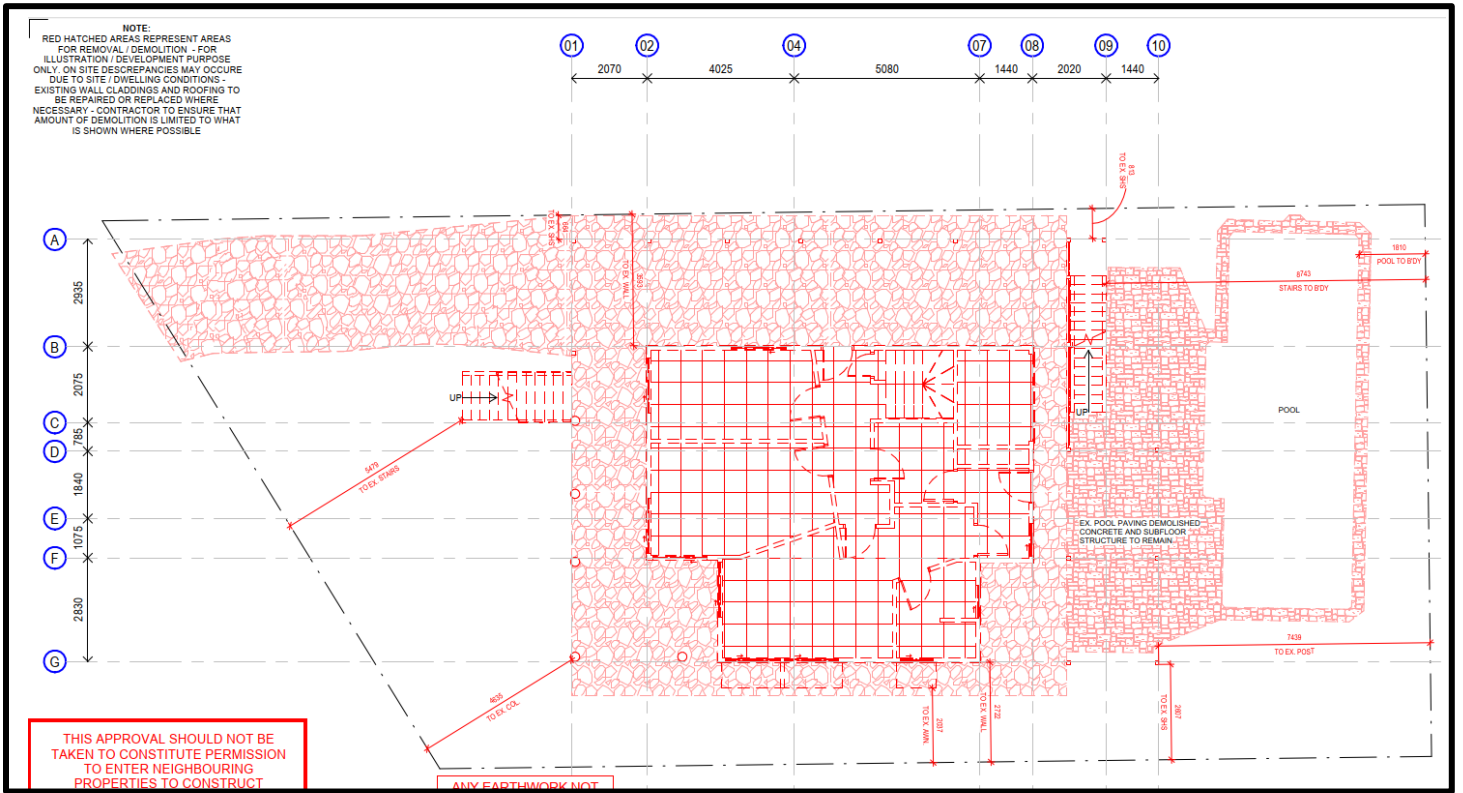


Revised proposed existing ground floor plan

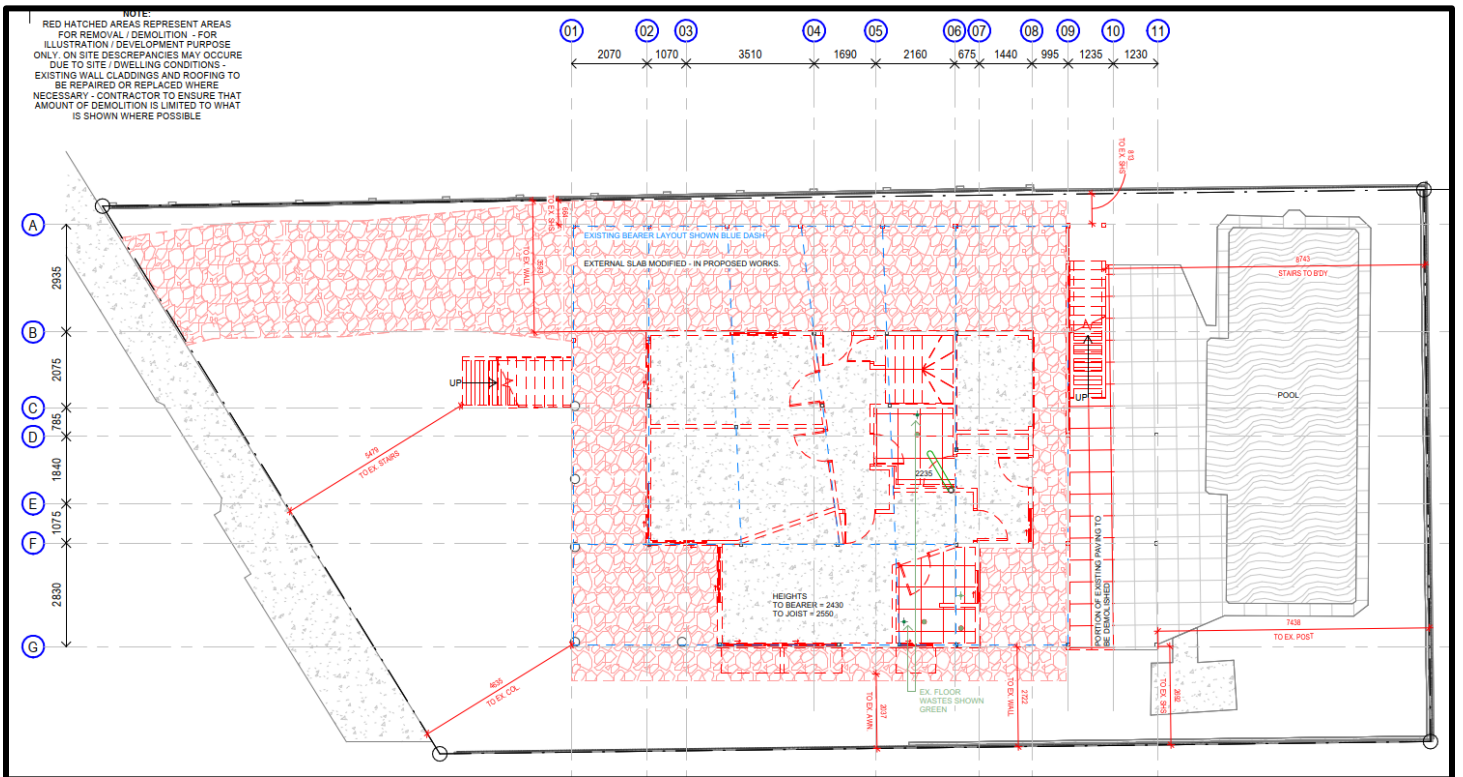


REAR PAVING AND POOL NOW BEING RETAINED

BCC DS  
 RECEIVED  
 14/05/2026  
 APPLICATION REF  
 A007022028

Previously approved existing level 1 floor plan

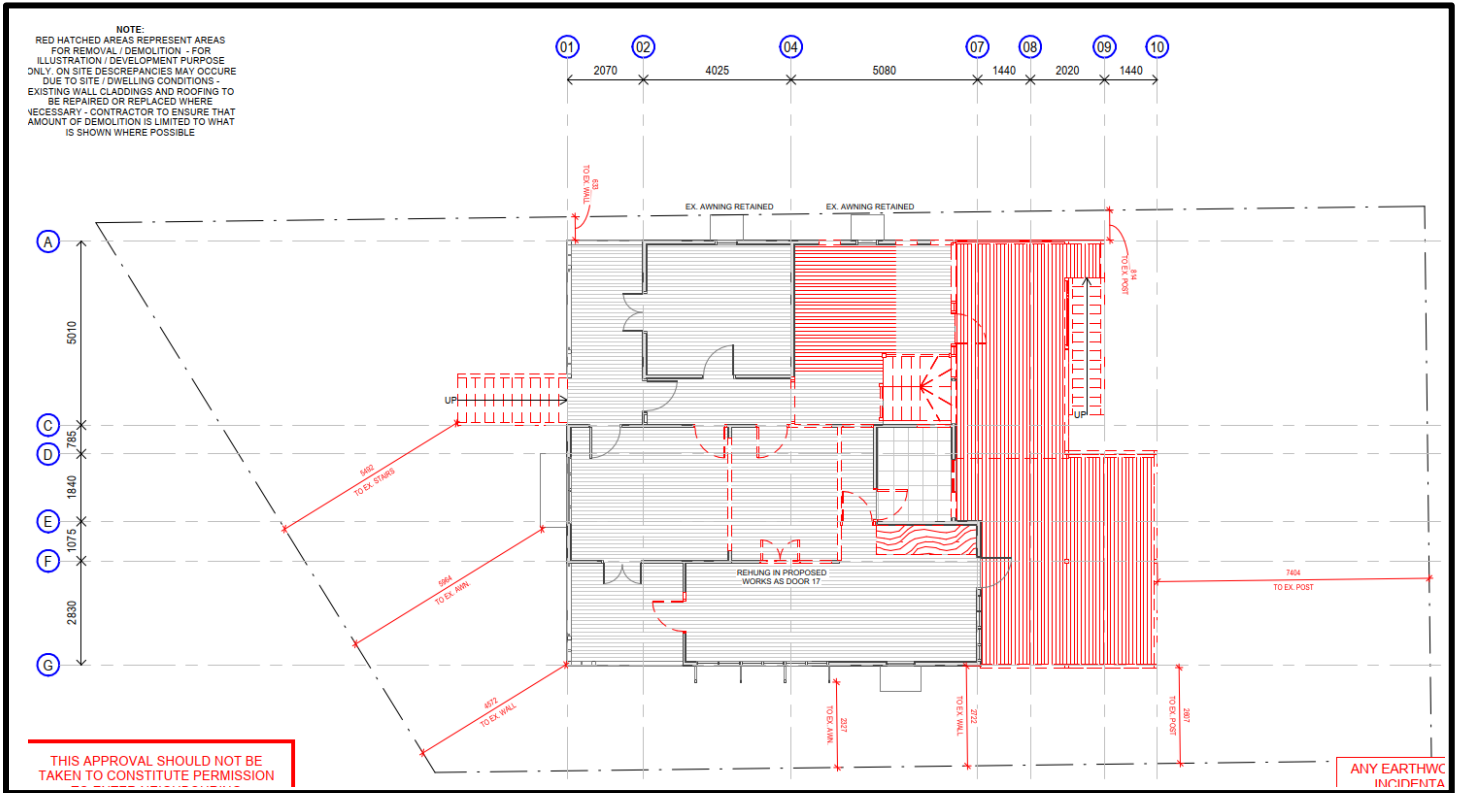


Revised proposed existing level 1 floor plan

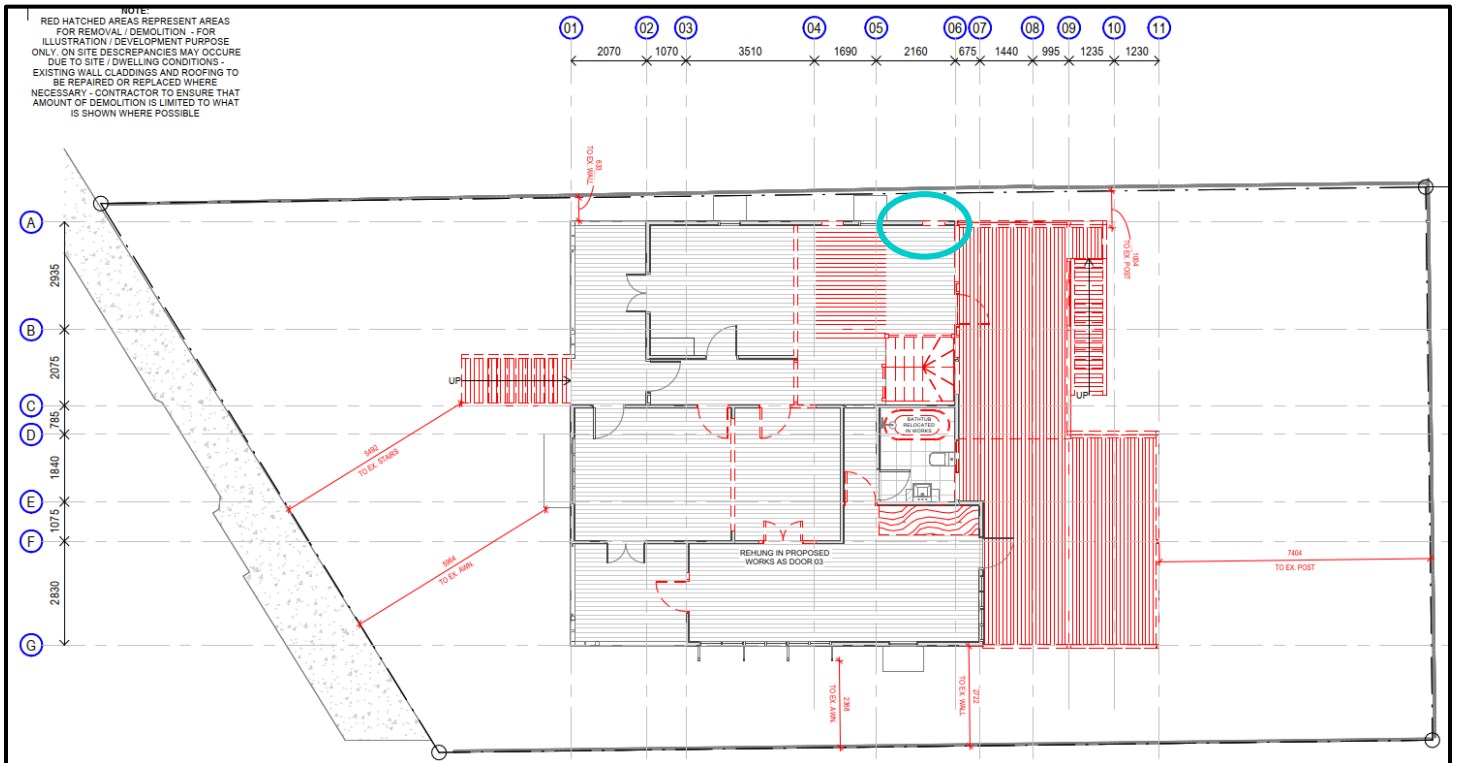


**MINOR REDUCTION IN THE EXTENT OF SIDE DEMOLITION WORK**

**BCC DS  
 RECEIVED  
 14/05/2026  
 APPLICATION REF  
 A007022028**

Previously approved existing roof plan

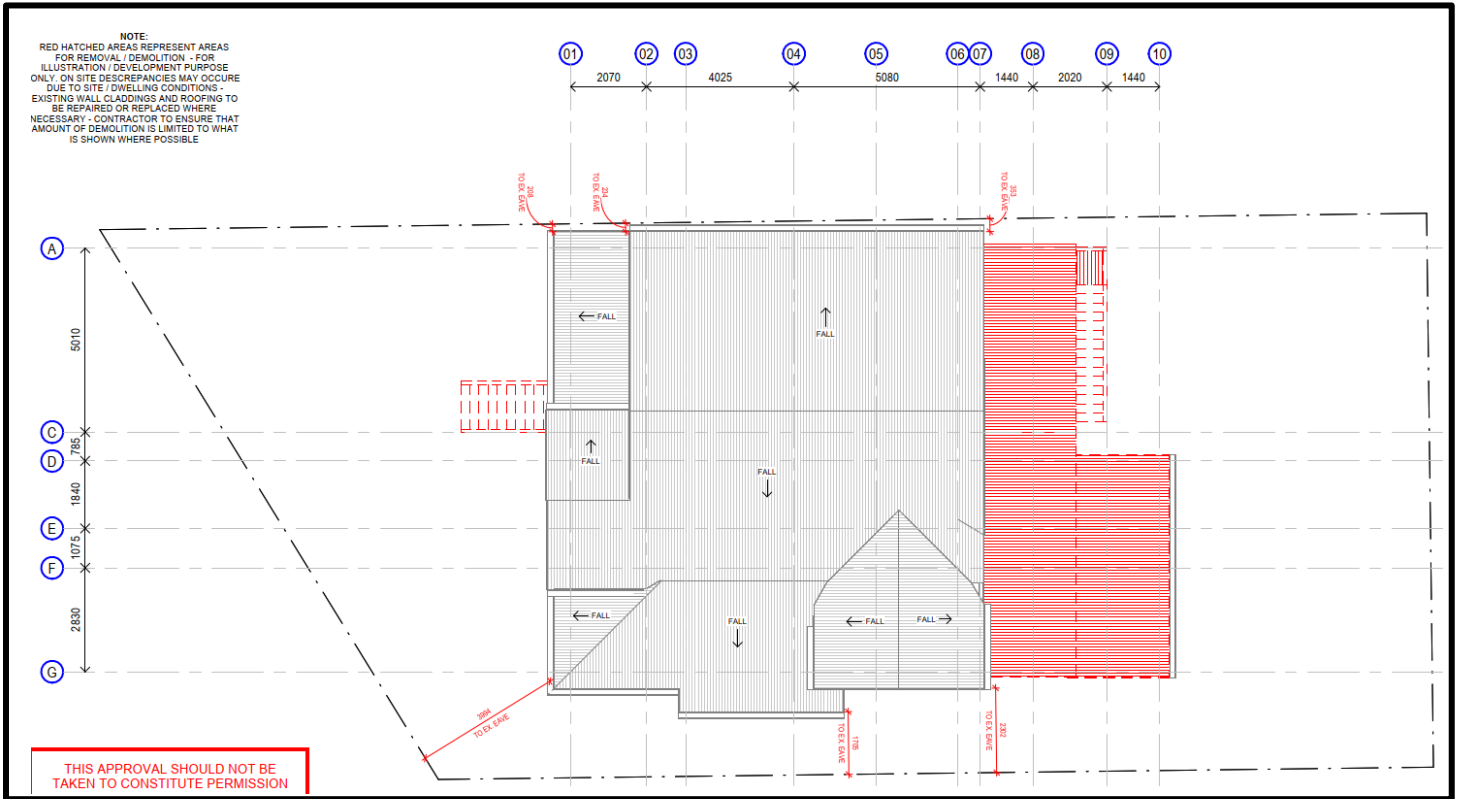


Revised proposed existing roof plan

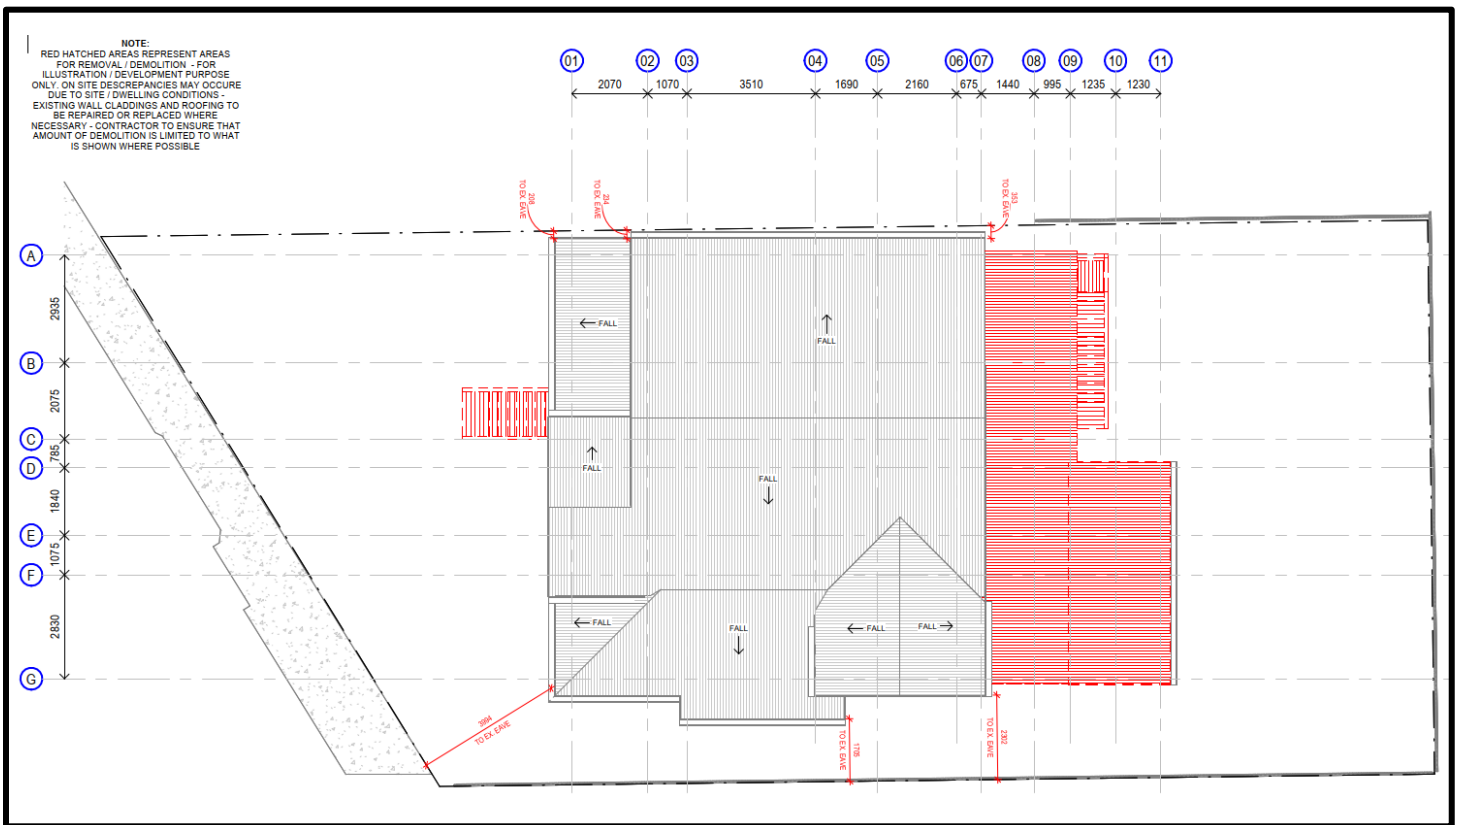


NO CHANGES PROPOSED

**BCC DS  
 RECEIVED  
 14/05/2026  
 APPLICATION REF  
 A007022028**

Previously approved proposed ground level floor plan

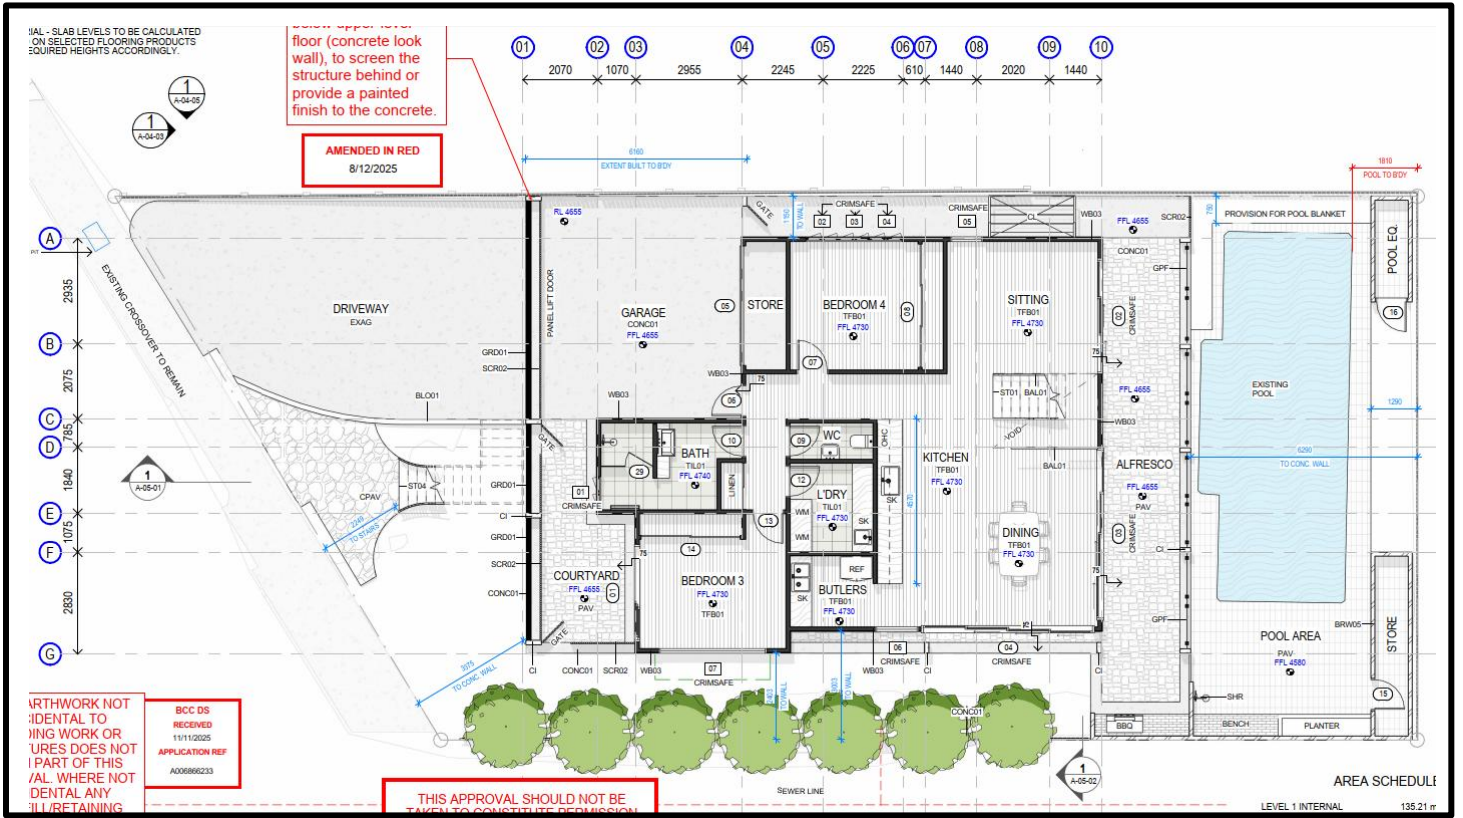


Revised proposed ground level floor plan

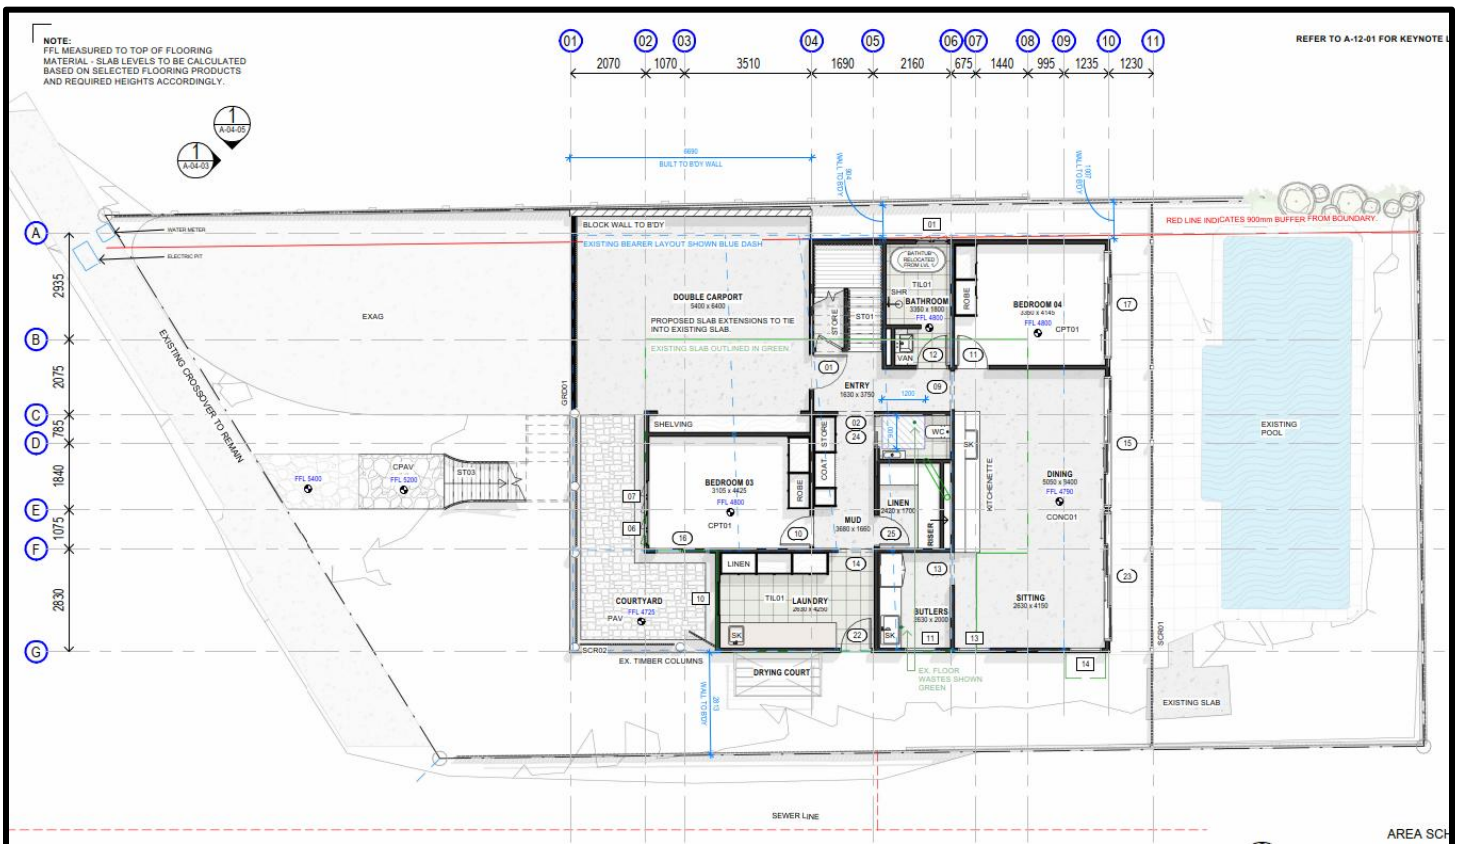


CHANGES TO THE LOWER LEVEL LAYOUT TO ACCOMMODATE RETAINING THE HOUSE IN THE CURRENT LOCATION/NOT RAISING THE HOUSE

BCC DS  
RECEIVED  
14/05/2026  
APPLICATION REF  
A007022028

Previously approved level 1 floor plan

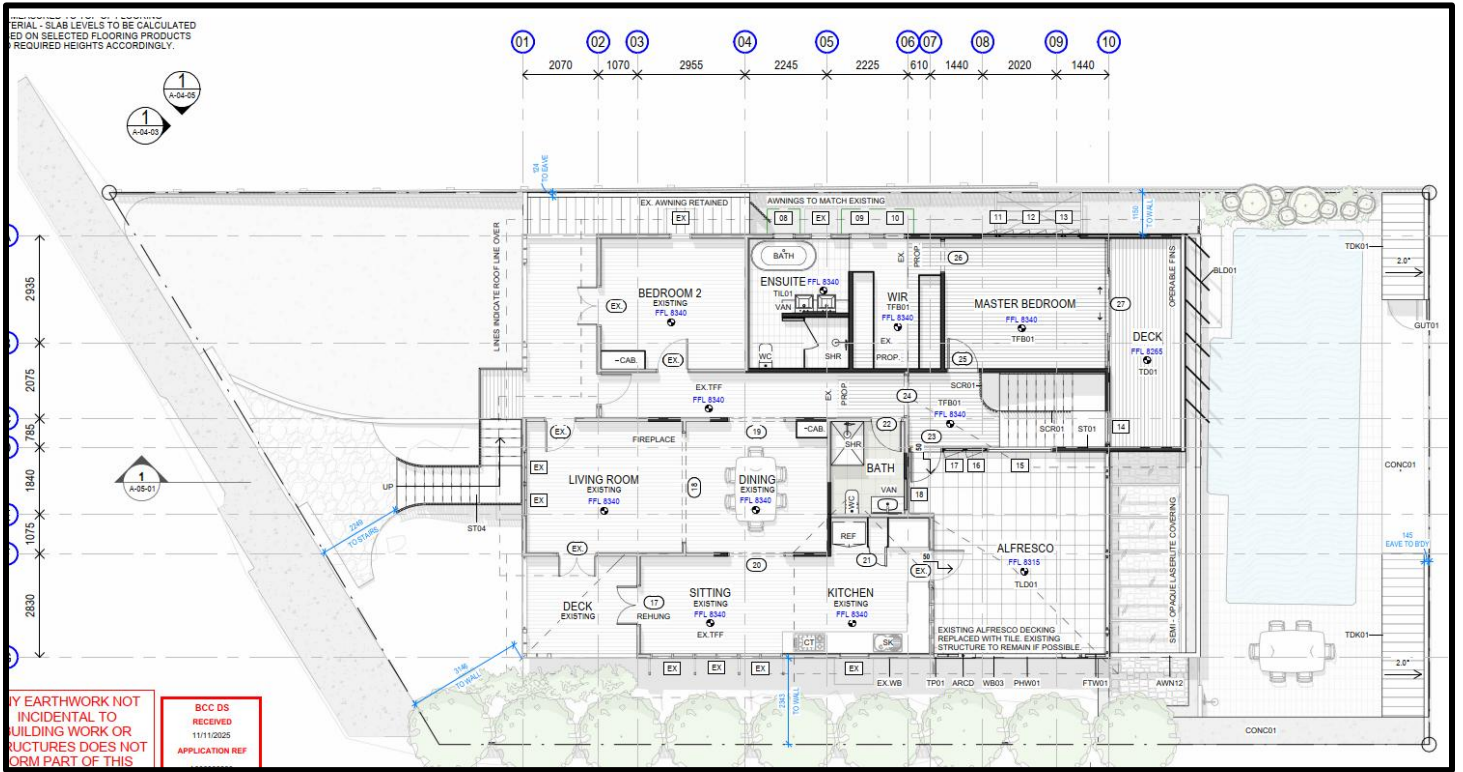

Revised proposed level 1 floor plan

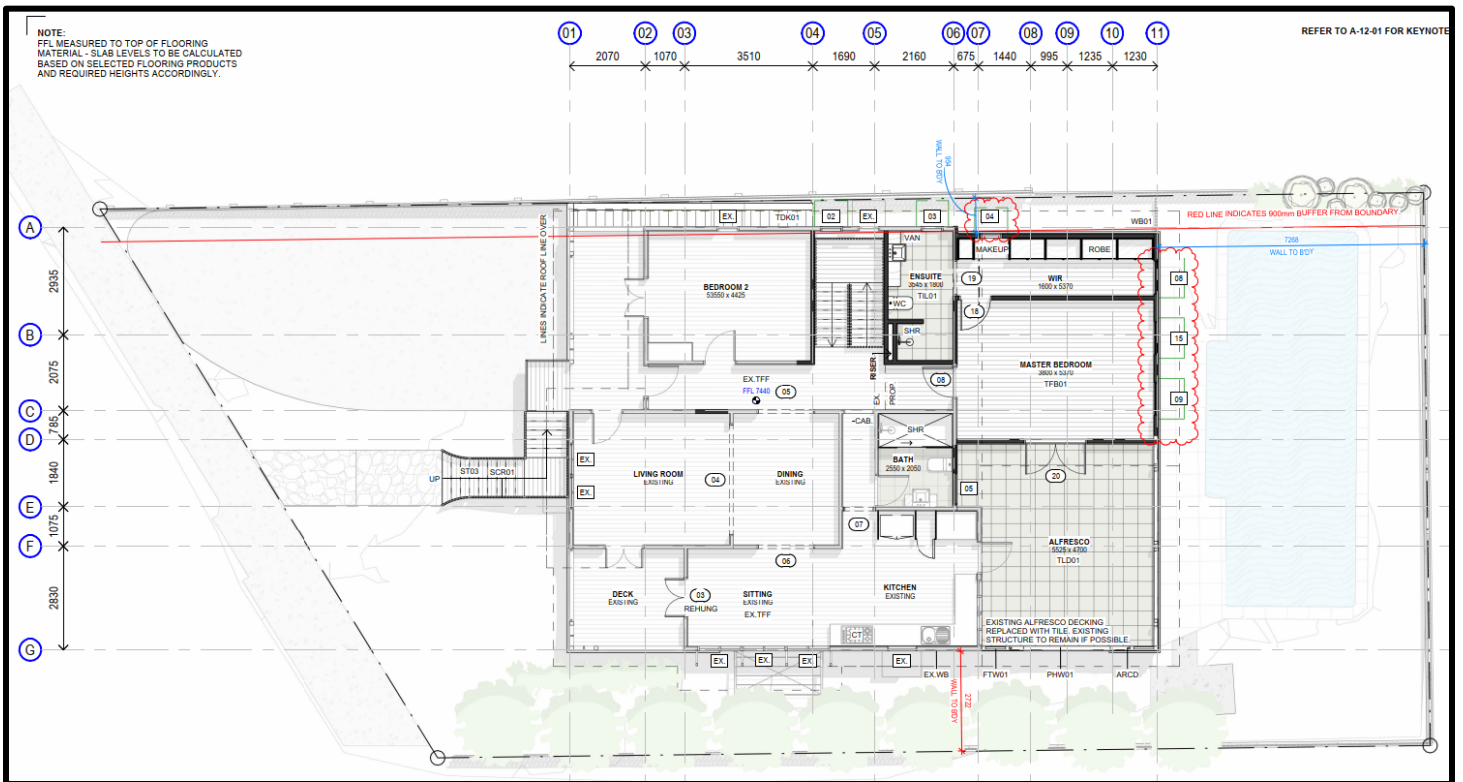


CHANGES TO THE SETBACKS AND INTERNAL LAYOUT TO ACCOMMODATE RETAINING THE HOUSE IN THE CURRENT LOCATION/NOT RAISING THE HOUSE


BCC DS  
RECEIVED  
14/05/2026  
APPLICATION REF  
A007022028



Previously approved existing northern elevation plan

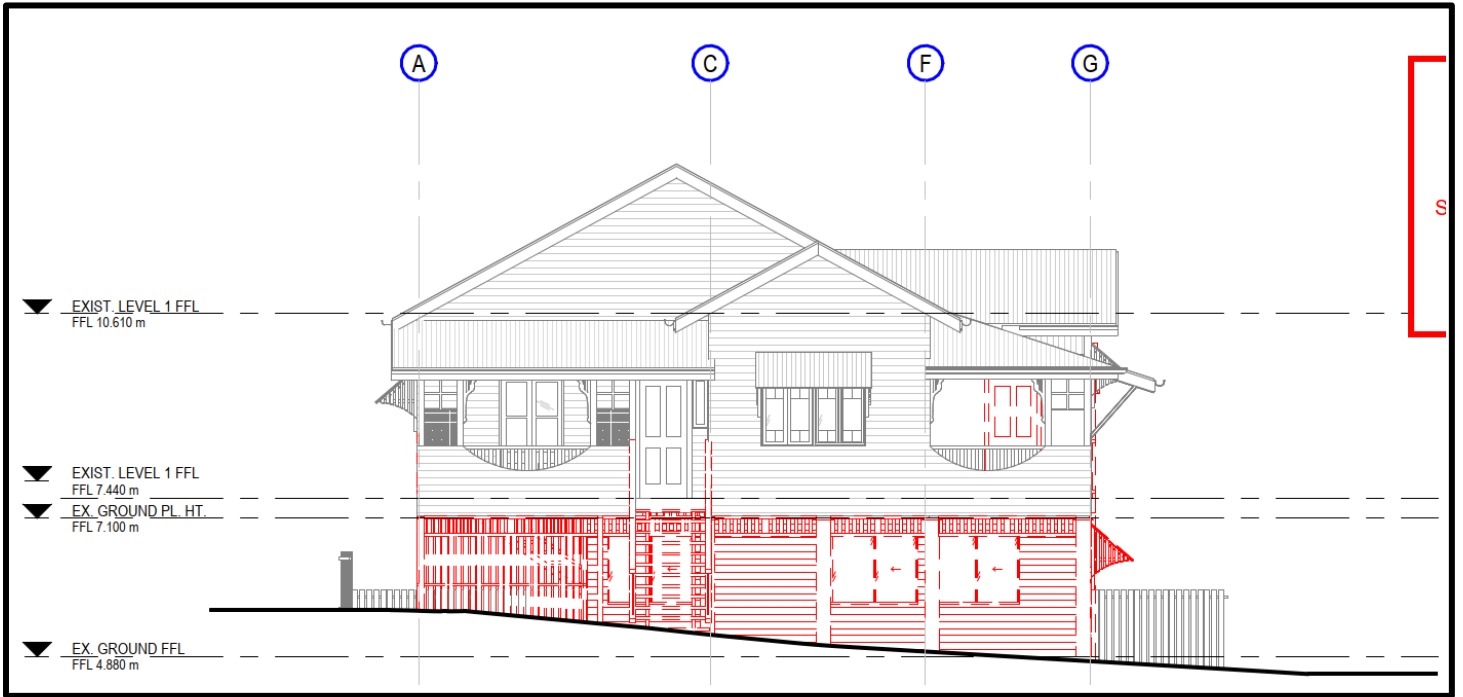


Revised proposed existing northern elevation plan

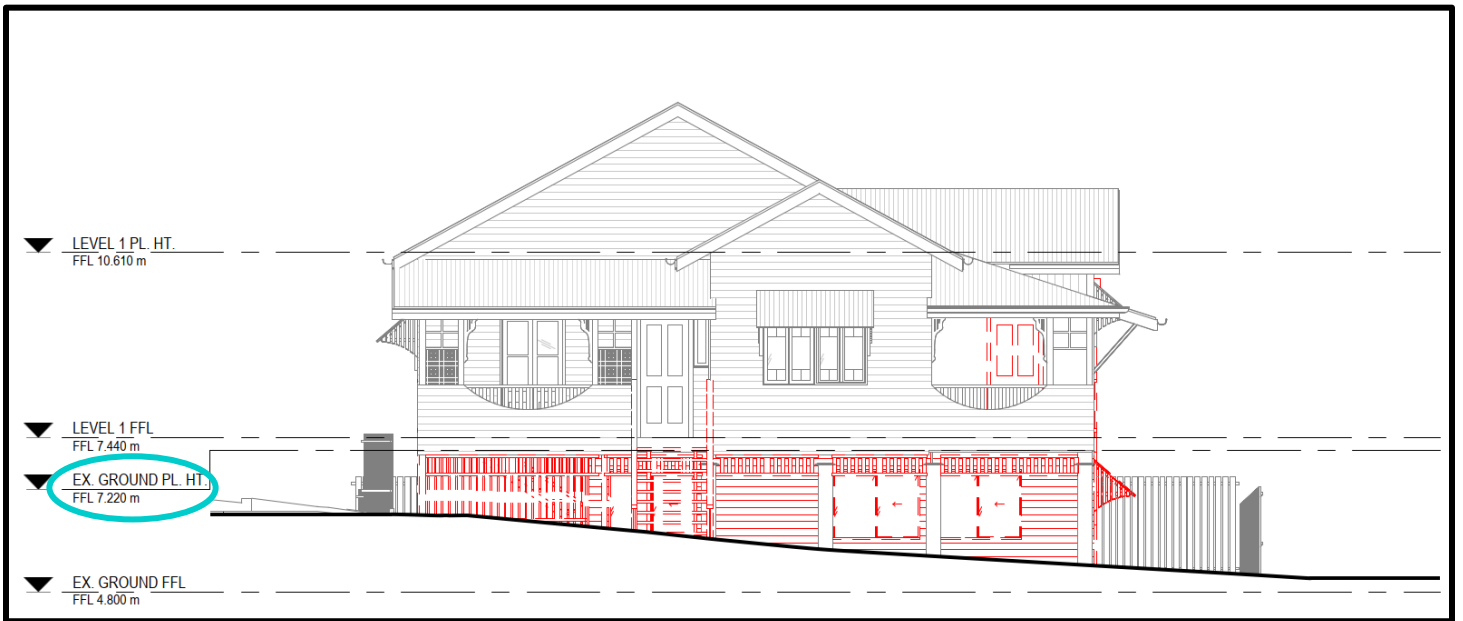


MINOR CORRECTION TO THE FLOOR LEVEL

BCC DS  
RECEIVED  
14/05/2026  
APPLICATION REF  
A007022028

Previously approved existing eastern elevation plan

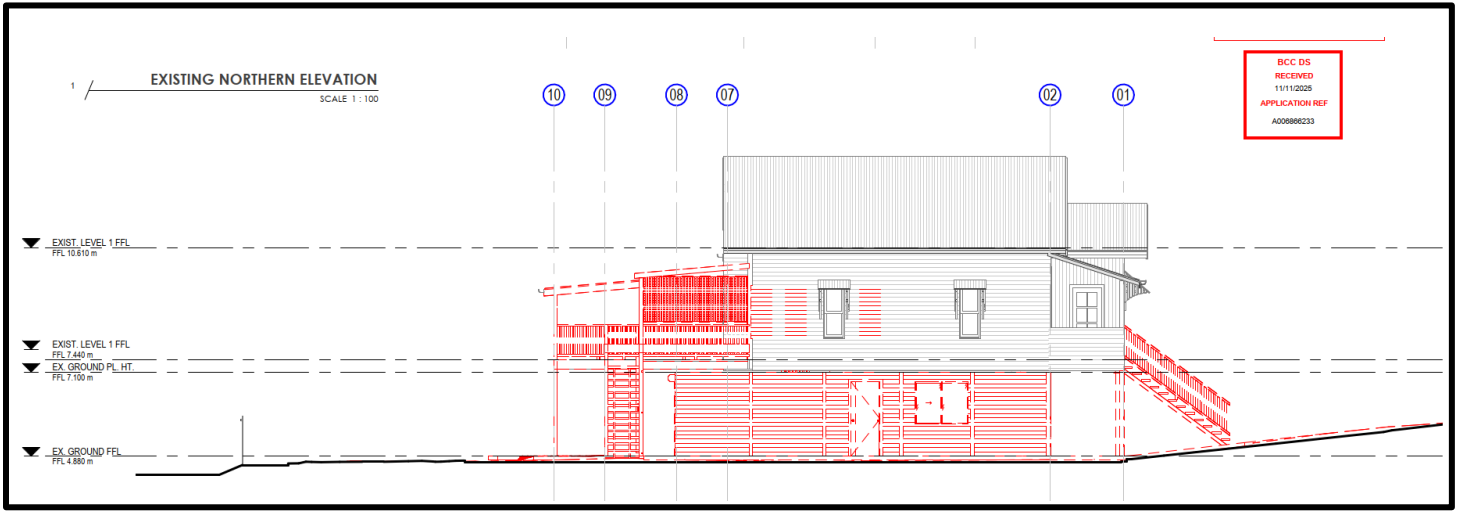

Revised proposed existing eastern elevation plan

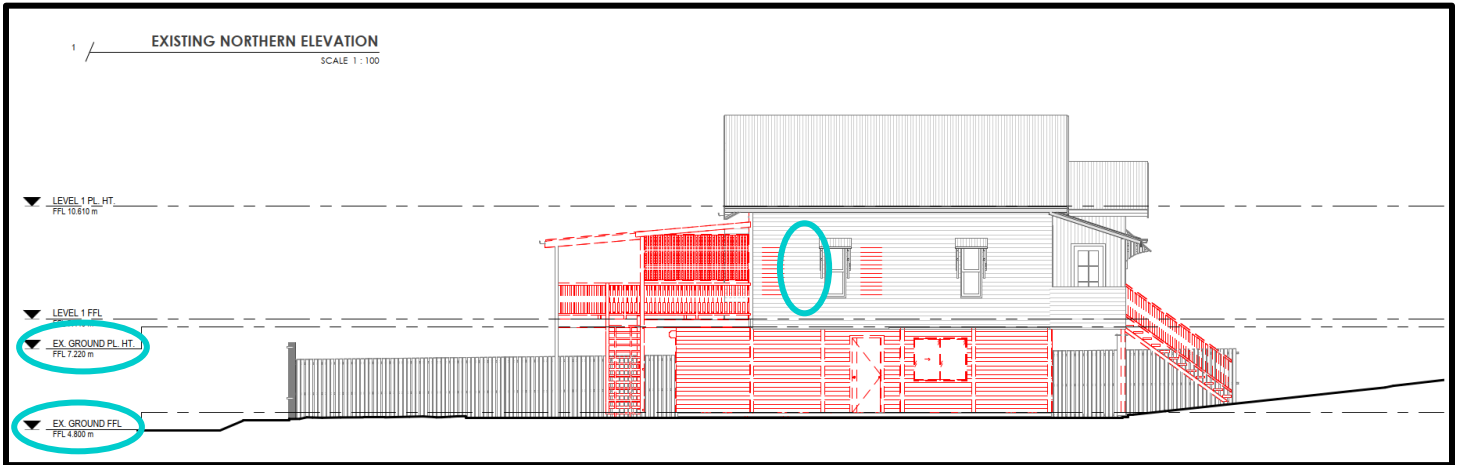

**MINOR CORRECTION TO THE FLOOR LEVELS AND A REDUCTION IN THE EXTENT OF PARTIAL DEMOLITION WORK**

**BCC DS  
RECEIVED  
14/05/2026  
APPLICATION REF  
A007022028**

Previously approved existing western elevation plan




Revised proposed existing western elevation plan




MINOR CORRECTION TO THE FLOOR LEVEL

**BCC DS**  
**RECEIVED**  
14/05/2026  
**APPLICATION REF**  
A007022028

Previously proposed existing southern elevation plan

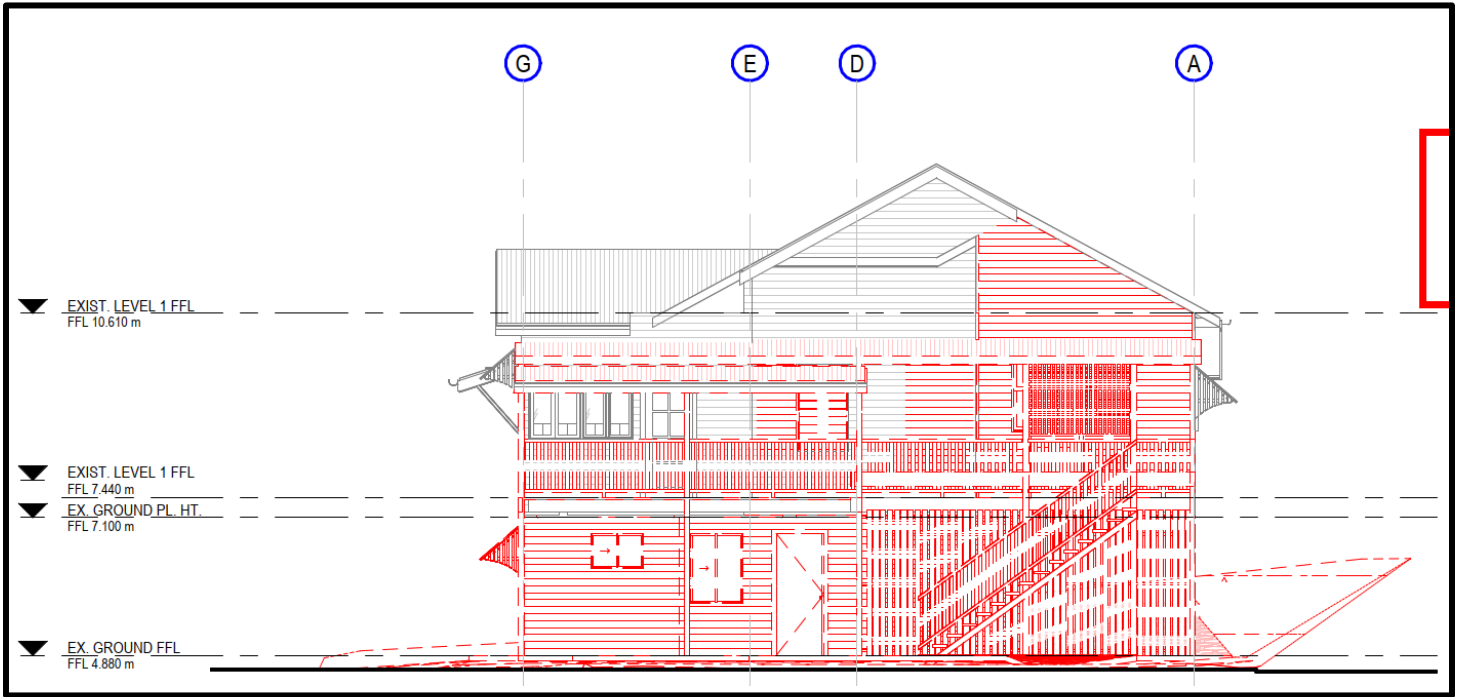


Revised proposed existing southern elevation plan

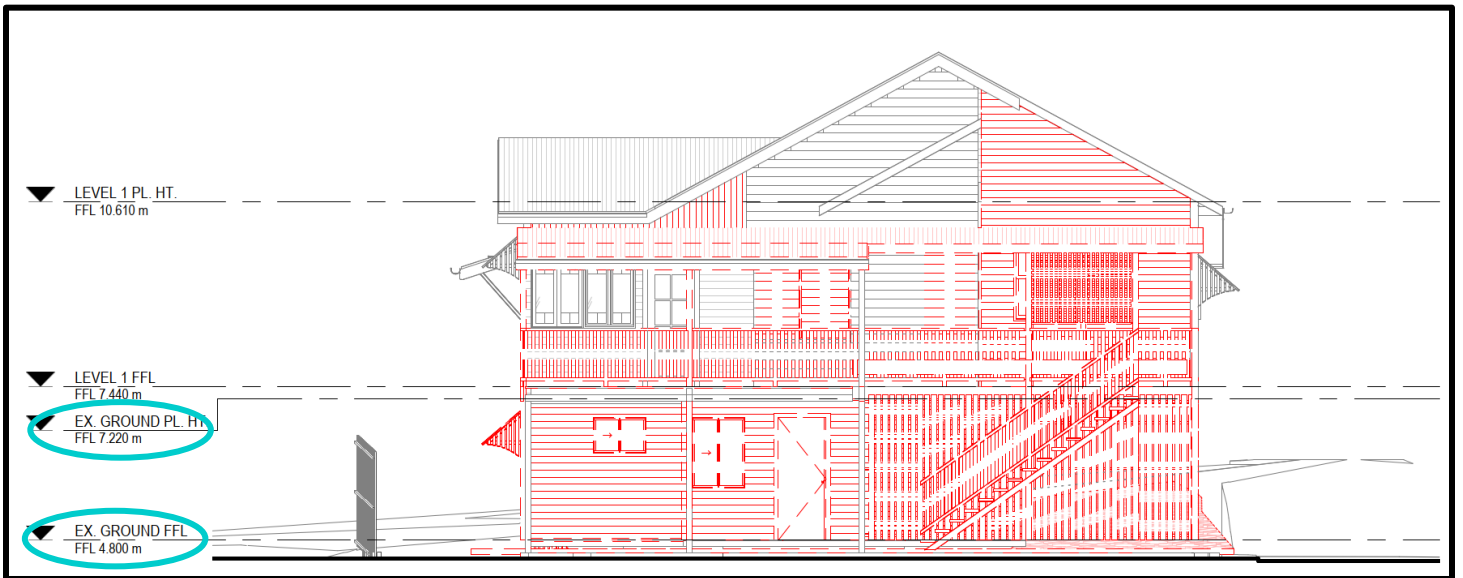


CHANGES WITH THE EXISTING GROUND LEVEL FFL NOTATION AND PARTIAL DEMOLITION EXTENT

BCC DS  
RECEIVED  
14/05/2026  
APPLICATION REF  
A007022028

Previously approved northern elevation plan

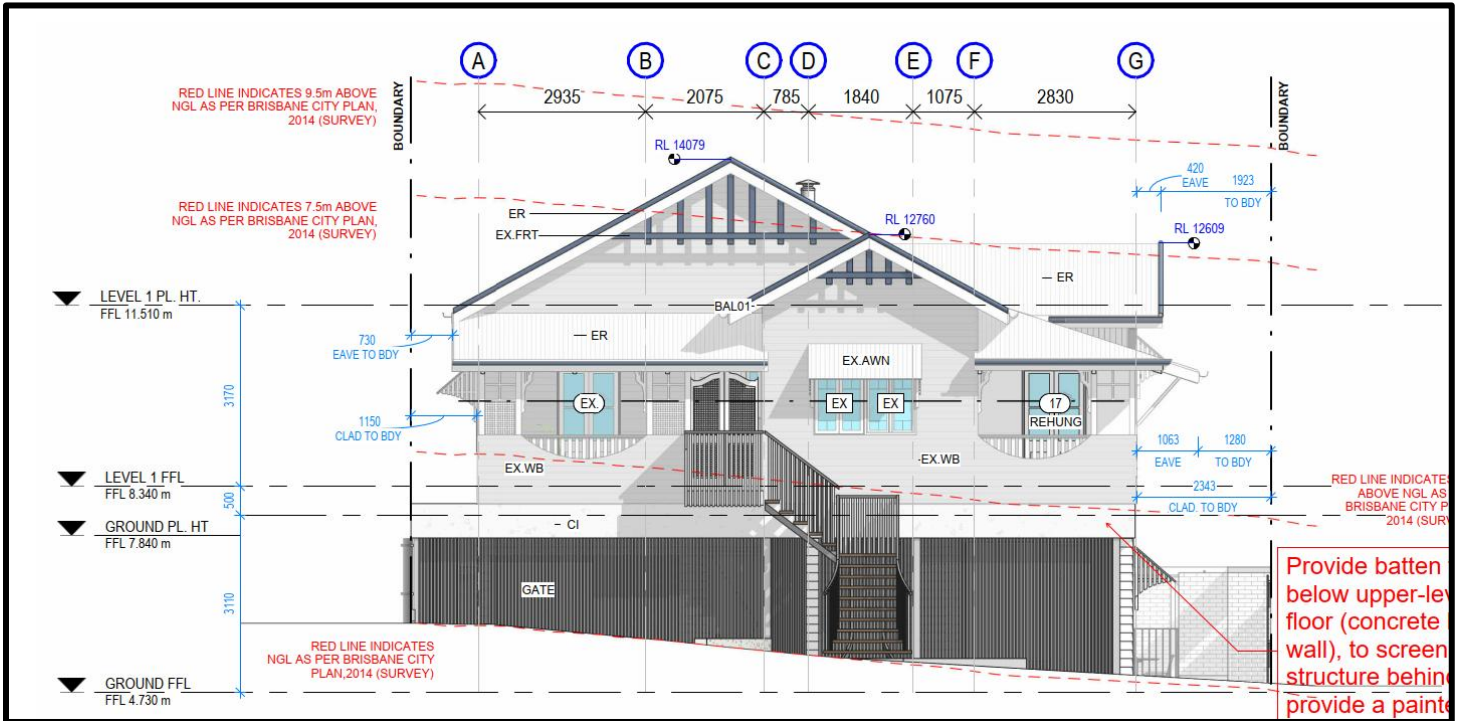


Revised proposed northern elevation plan

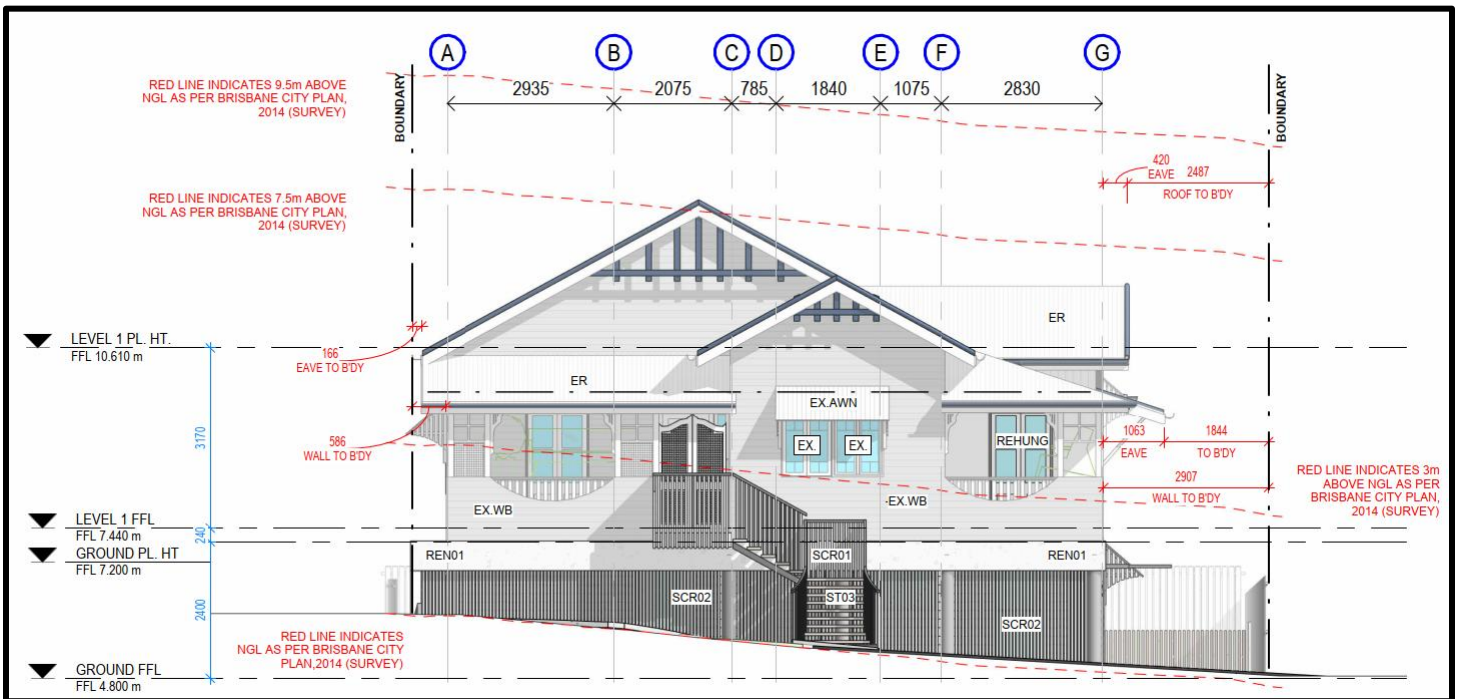


HOUSE RETAINED IN THE CURRENT POSITION WITH THE GARAGE PROJECTION REDUCED TO SUIT

BCC DS  
 RECEIVED  
 14/05/2026  
 APPLICATION REF  
 A007022028

Previously approved southern elevation plan

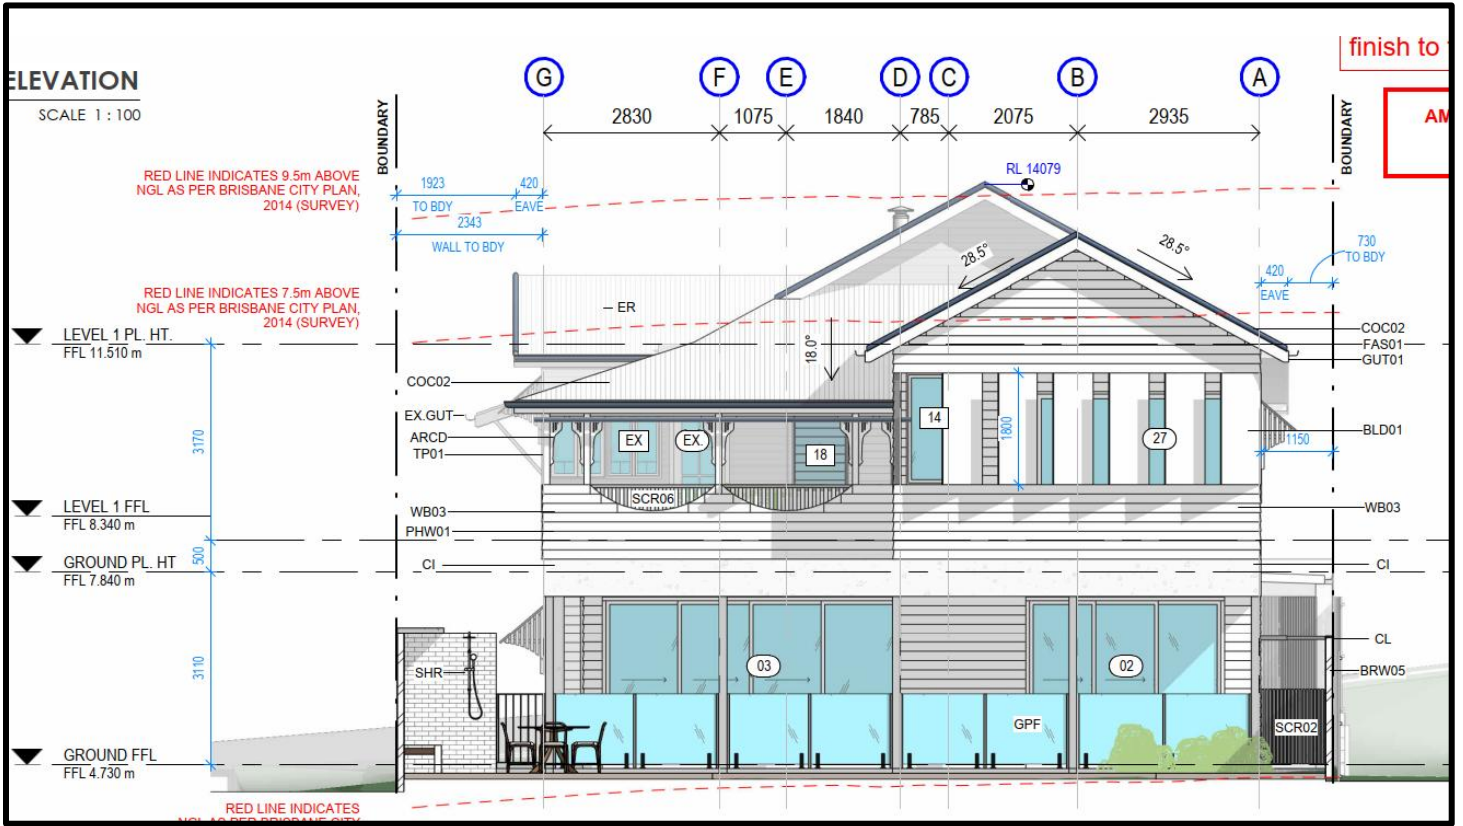

Revised proposed southern elevation plan

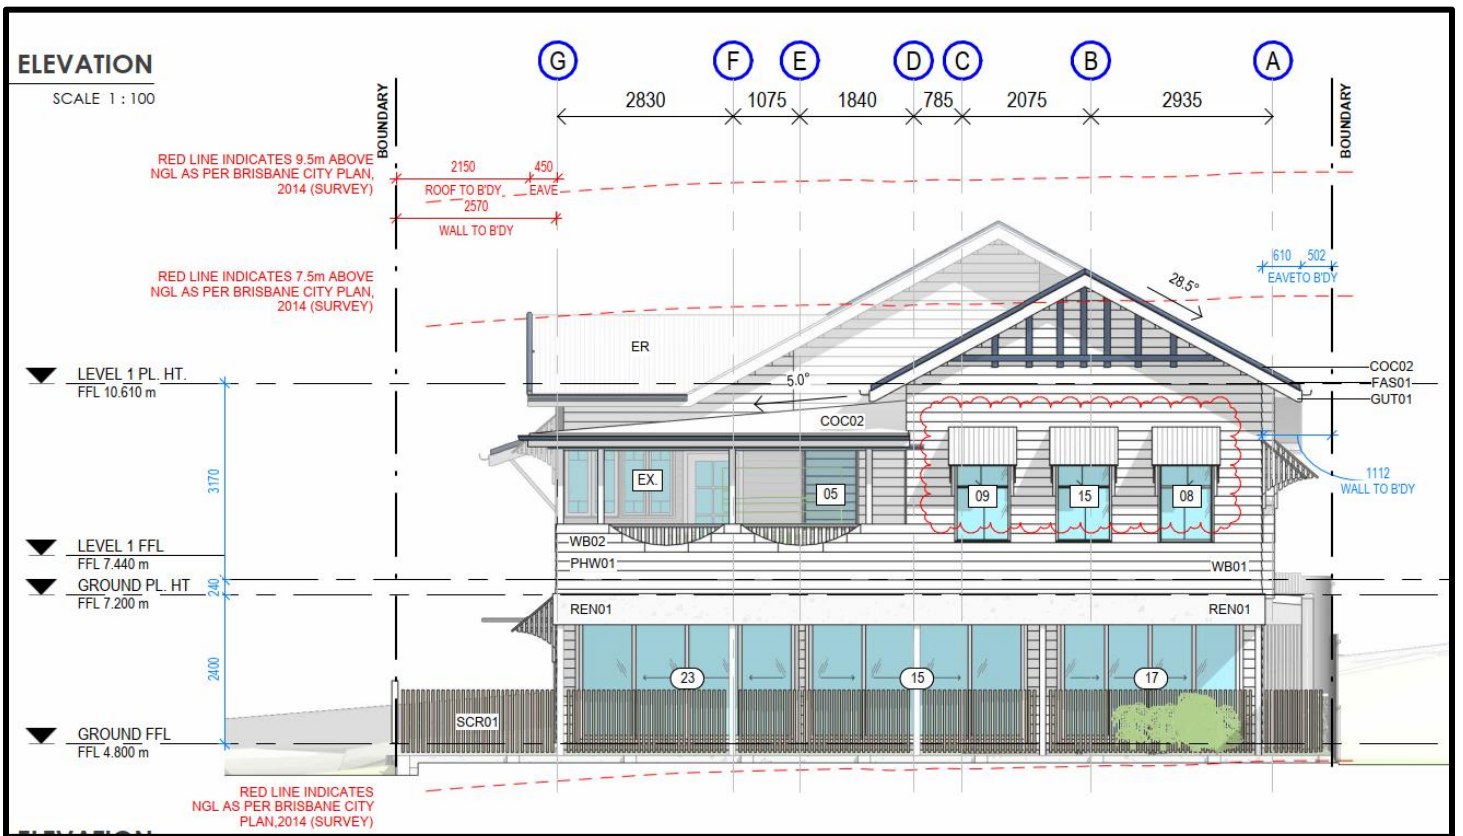

CHANGES TO THE REAR ROOF DESIGN, REAR WINDOWS AND POOL AREA

BCC DS  
 RECEIVED  
 14/05/2026  
 APPLICATION REF  
 A007022028

Previously approved western elevation plan




Revised proposed western elevation plan




**WINDOW HOODS ADDED TO THE LOWER LEVEL AND THE HOUSE RETAINED AT THE EXISTING HEIGHT**

**BCC DS  
RECEIVED  
14/05/2026  
APPLICATION REF  
A007022028**

Previously approved eastern elevation plan

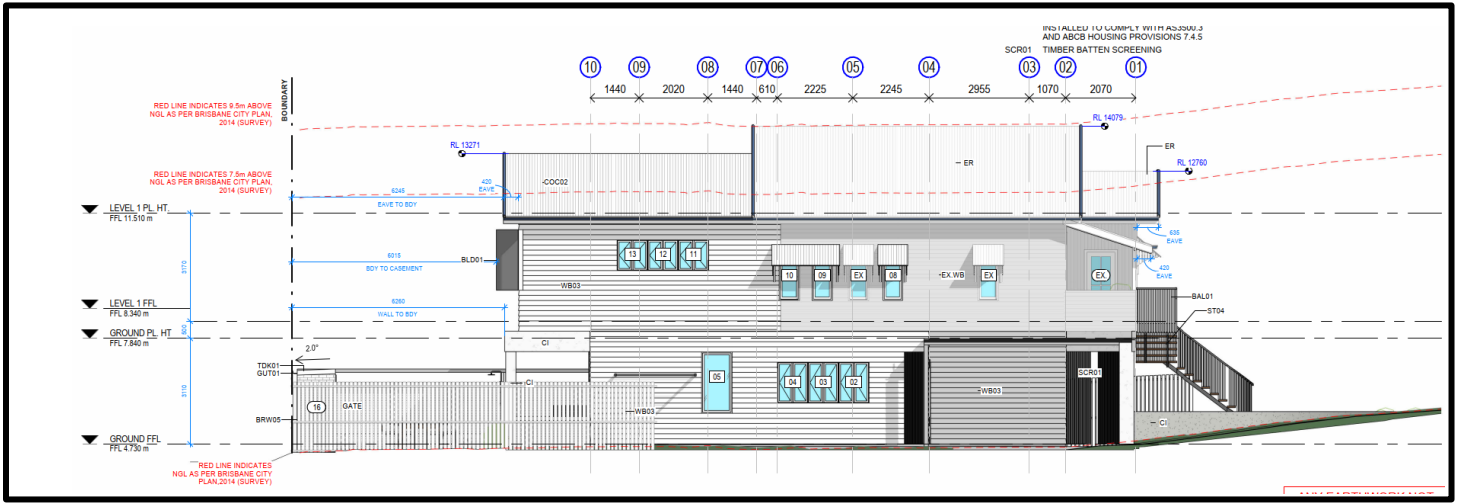

Revised proposed eastern elevation plan

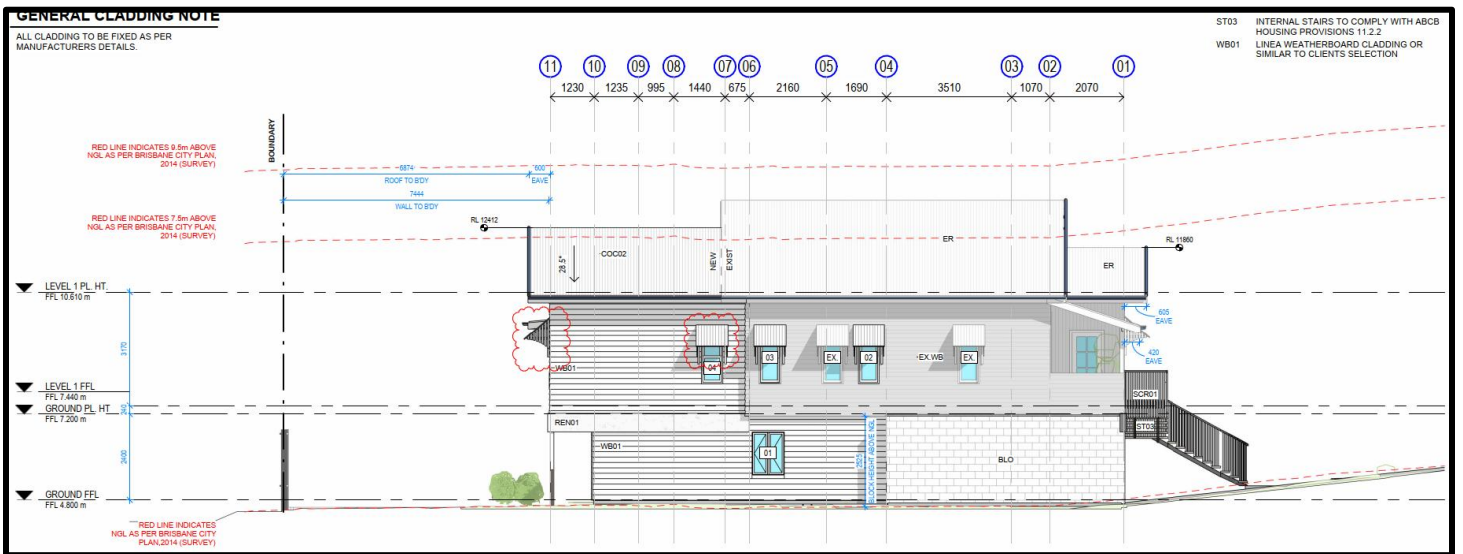

**WINDOW CHANGES TO THE REAR OF THE UPPER LEVEL AND HOUSE RETAINED AT THE CURRENT HEIGHT**

**BCC DS  
RECEIVED  
14/05/2026  
APPLICATION REF  
A007022028**