


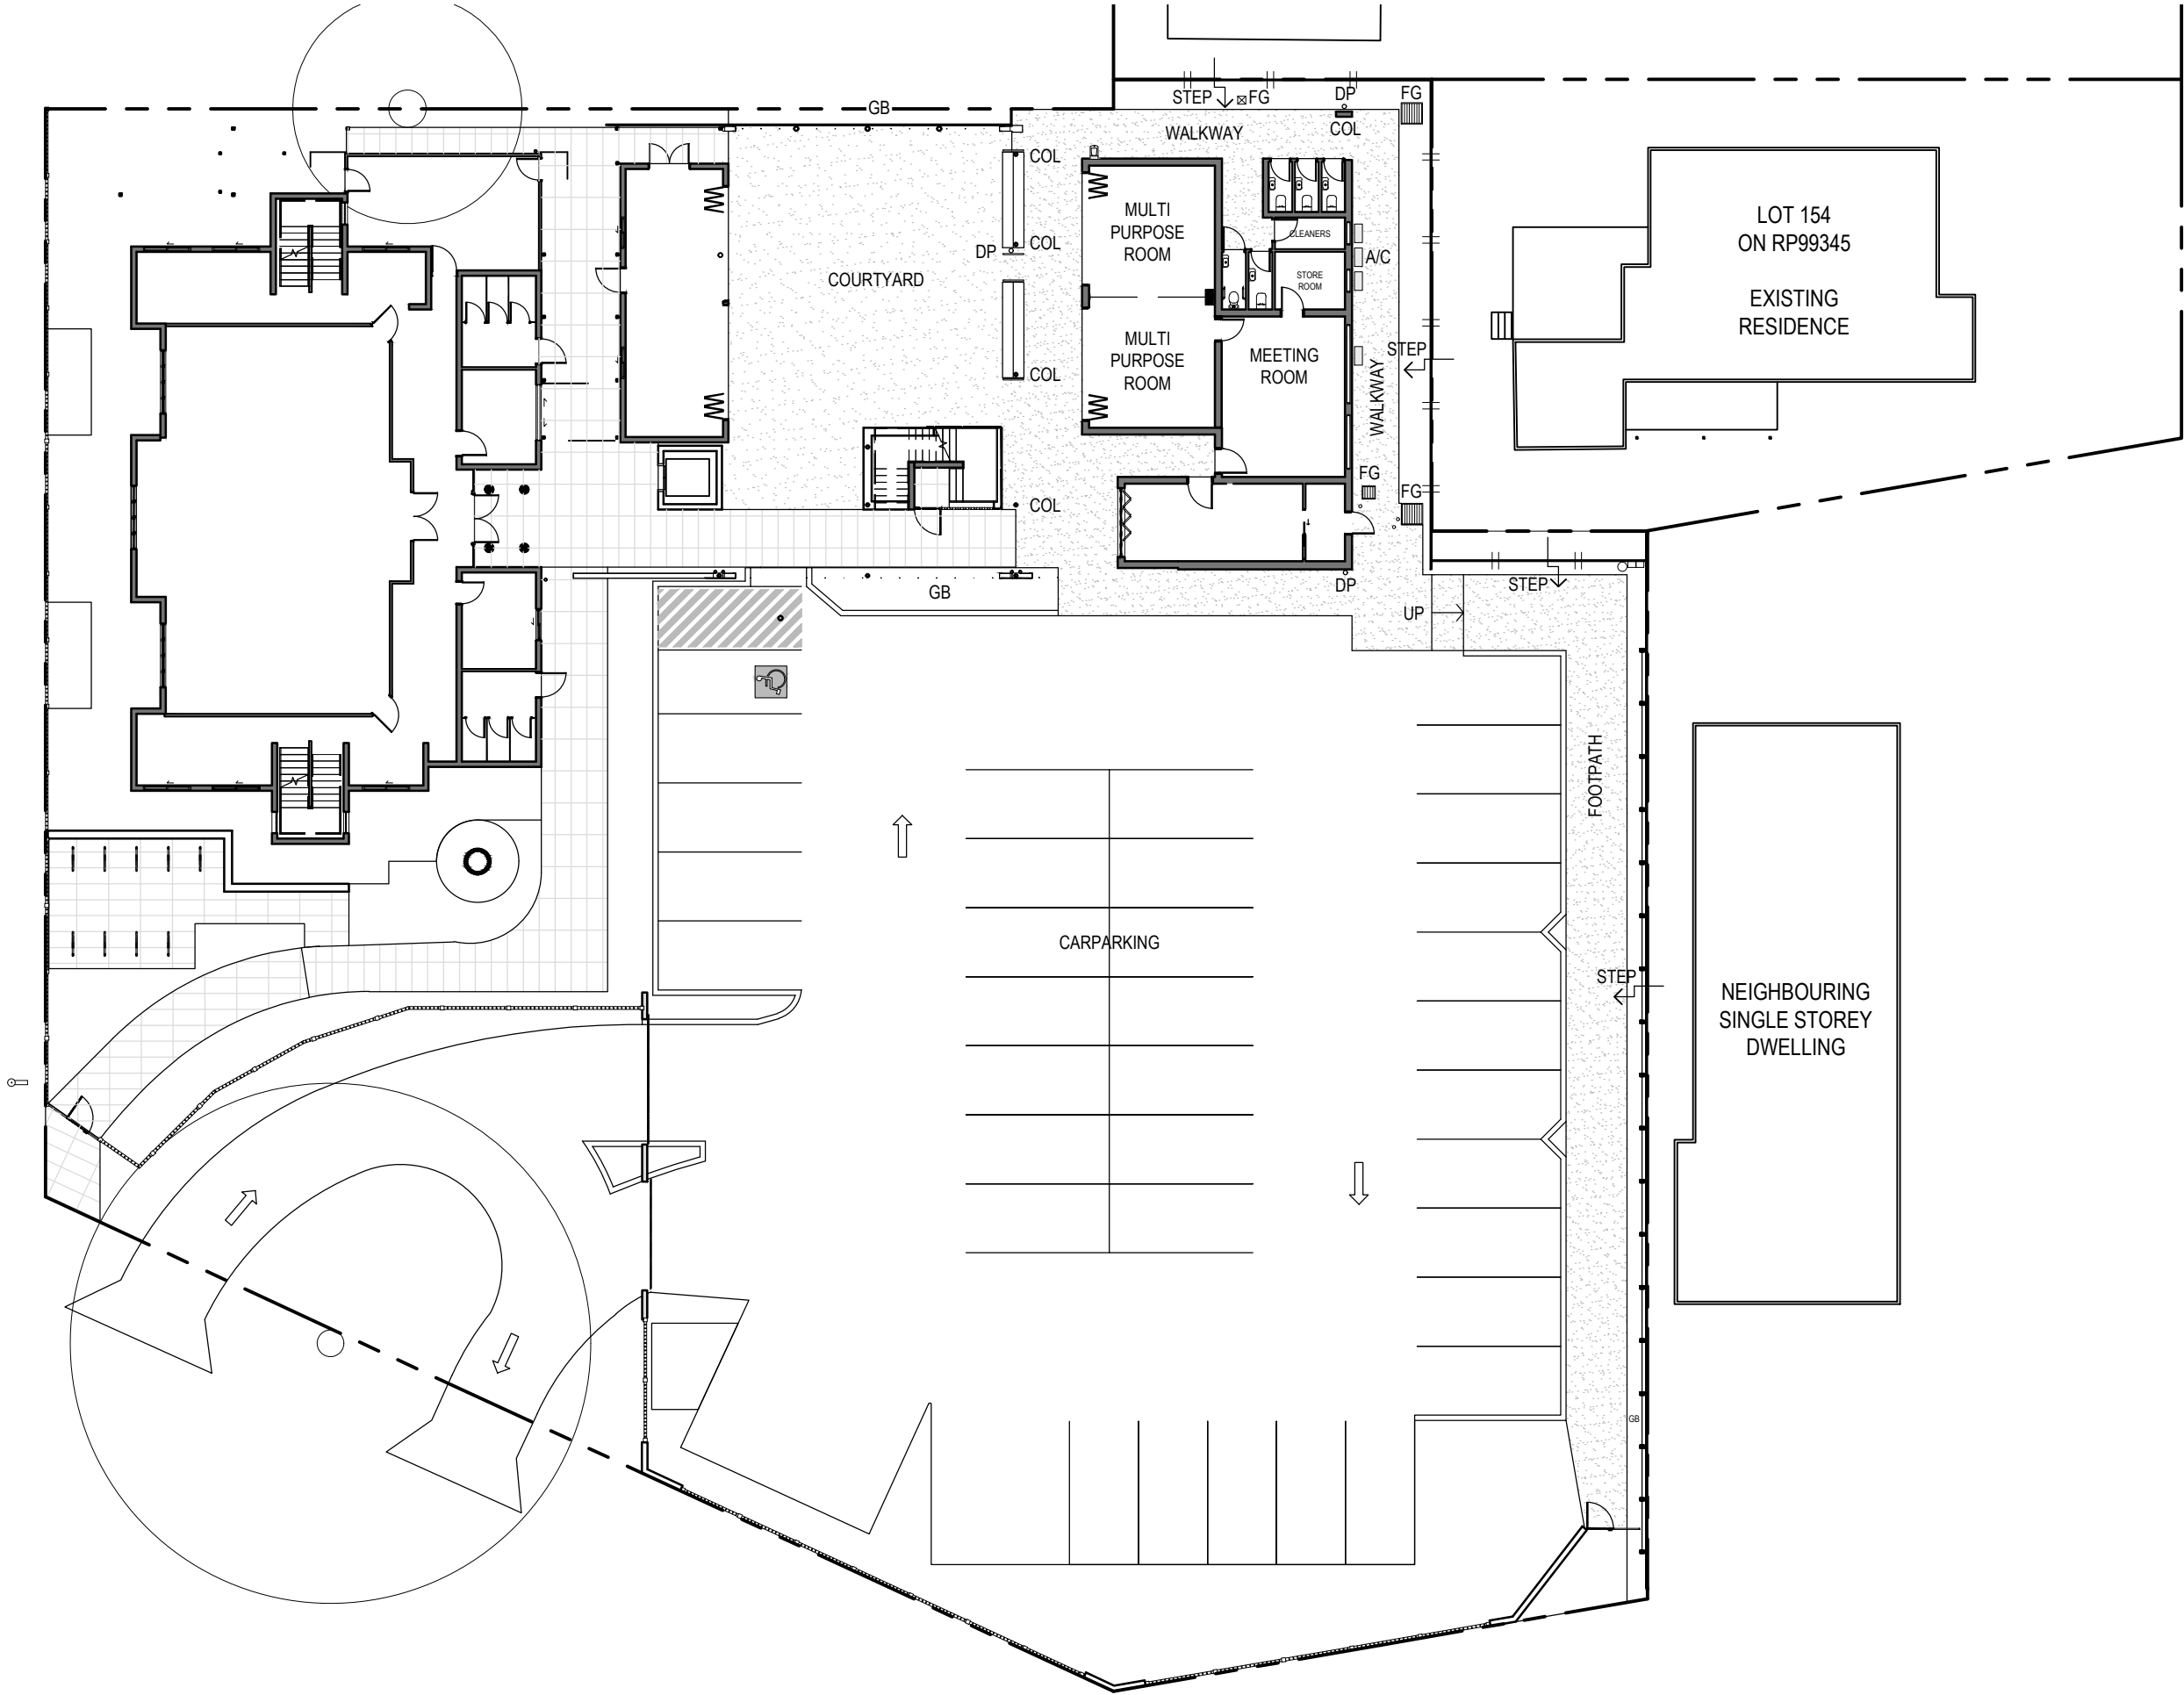

- LEGEND
- SURFACES - CONCRETE PATHWAY
- STEP

STEP IN FINISHED LEVELS, HEIGHT AS NOTED ON PLANS
- ADJACENT SURFACES FLUSH
- FALL

1:(X)

FALL IN SURFACE LEVEL - GRADE AS NOTED
- 1800mm HIGH COLORBOND FENCE
- 1800mm VERTICAL BATTEN FENCE
- COL

COLUMN - REFER STRUCT ENG. DETAILS
- DP

DOWNPIPE
- FG

FIELD GULLY
- HT

HOSE TAP
- R/T

RETAINING WALL
- SCR

SCREEN

DESIGN BY:
CHRISTIAN ZAMBELLI
architect@christianzambelli.com
P 0408 266 135 B.Arch BOAQ 4518

CLIENT:
KURABY MOSQUE


PROJECT:
MOSQUE EXTENSION

LOCATION:
**1408 BEENLEIGH RD,
KURABY,
QLD 4112**




SCALE:
1:250@A3
DATE:
16 OCT 2025

THIS DRAWING:
**SITE / GROUND
PLAN
EXISTING**

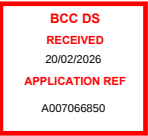

PURPOSE:
CONCEPT
PROJECT NUMBER:
P123
DRAWING (ISSUE):
A-101 (3)

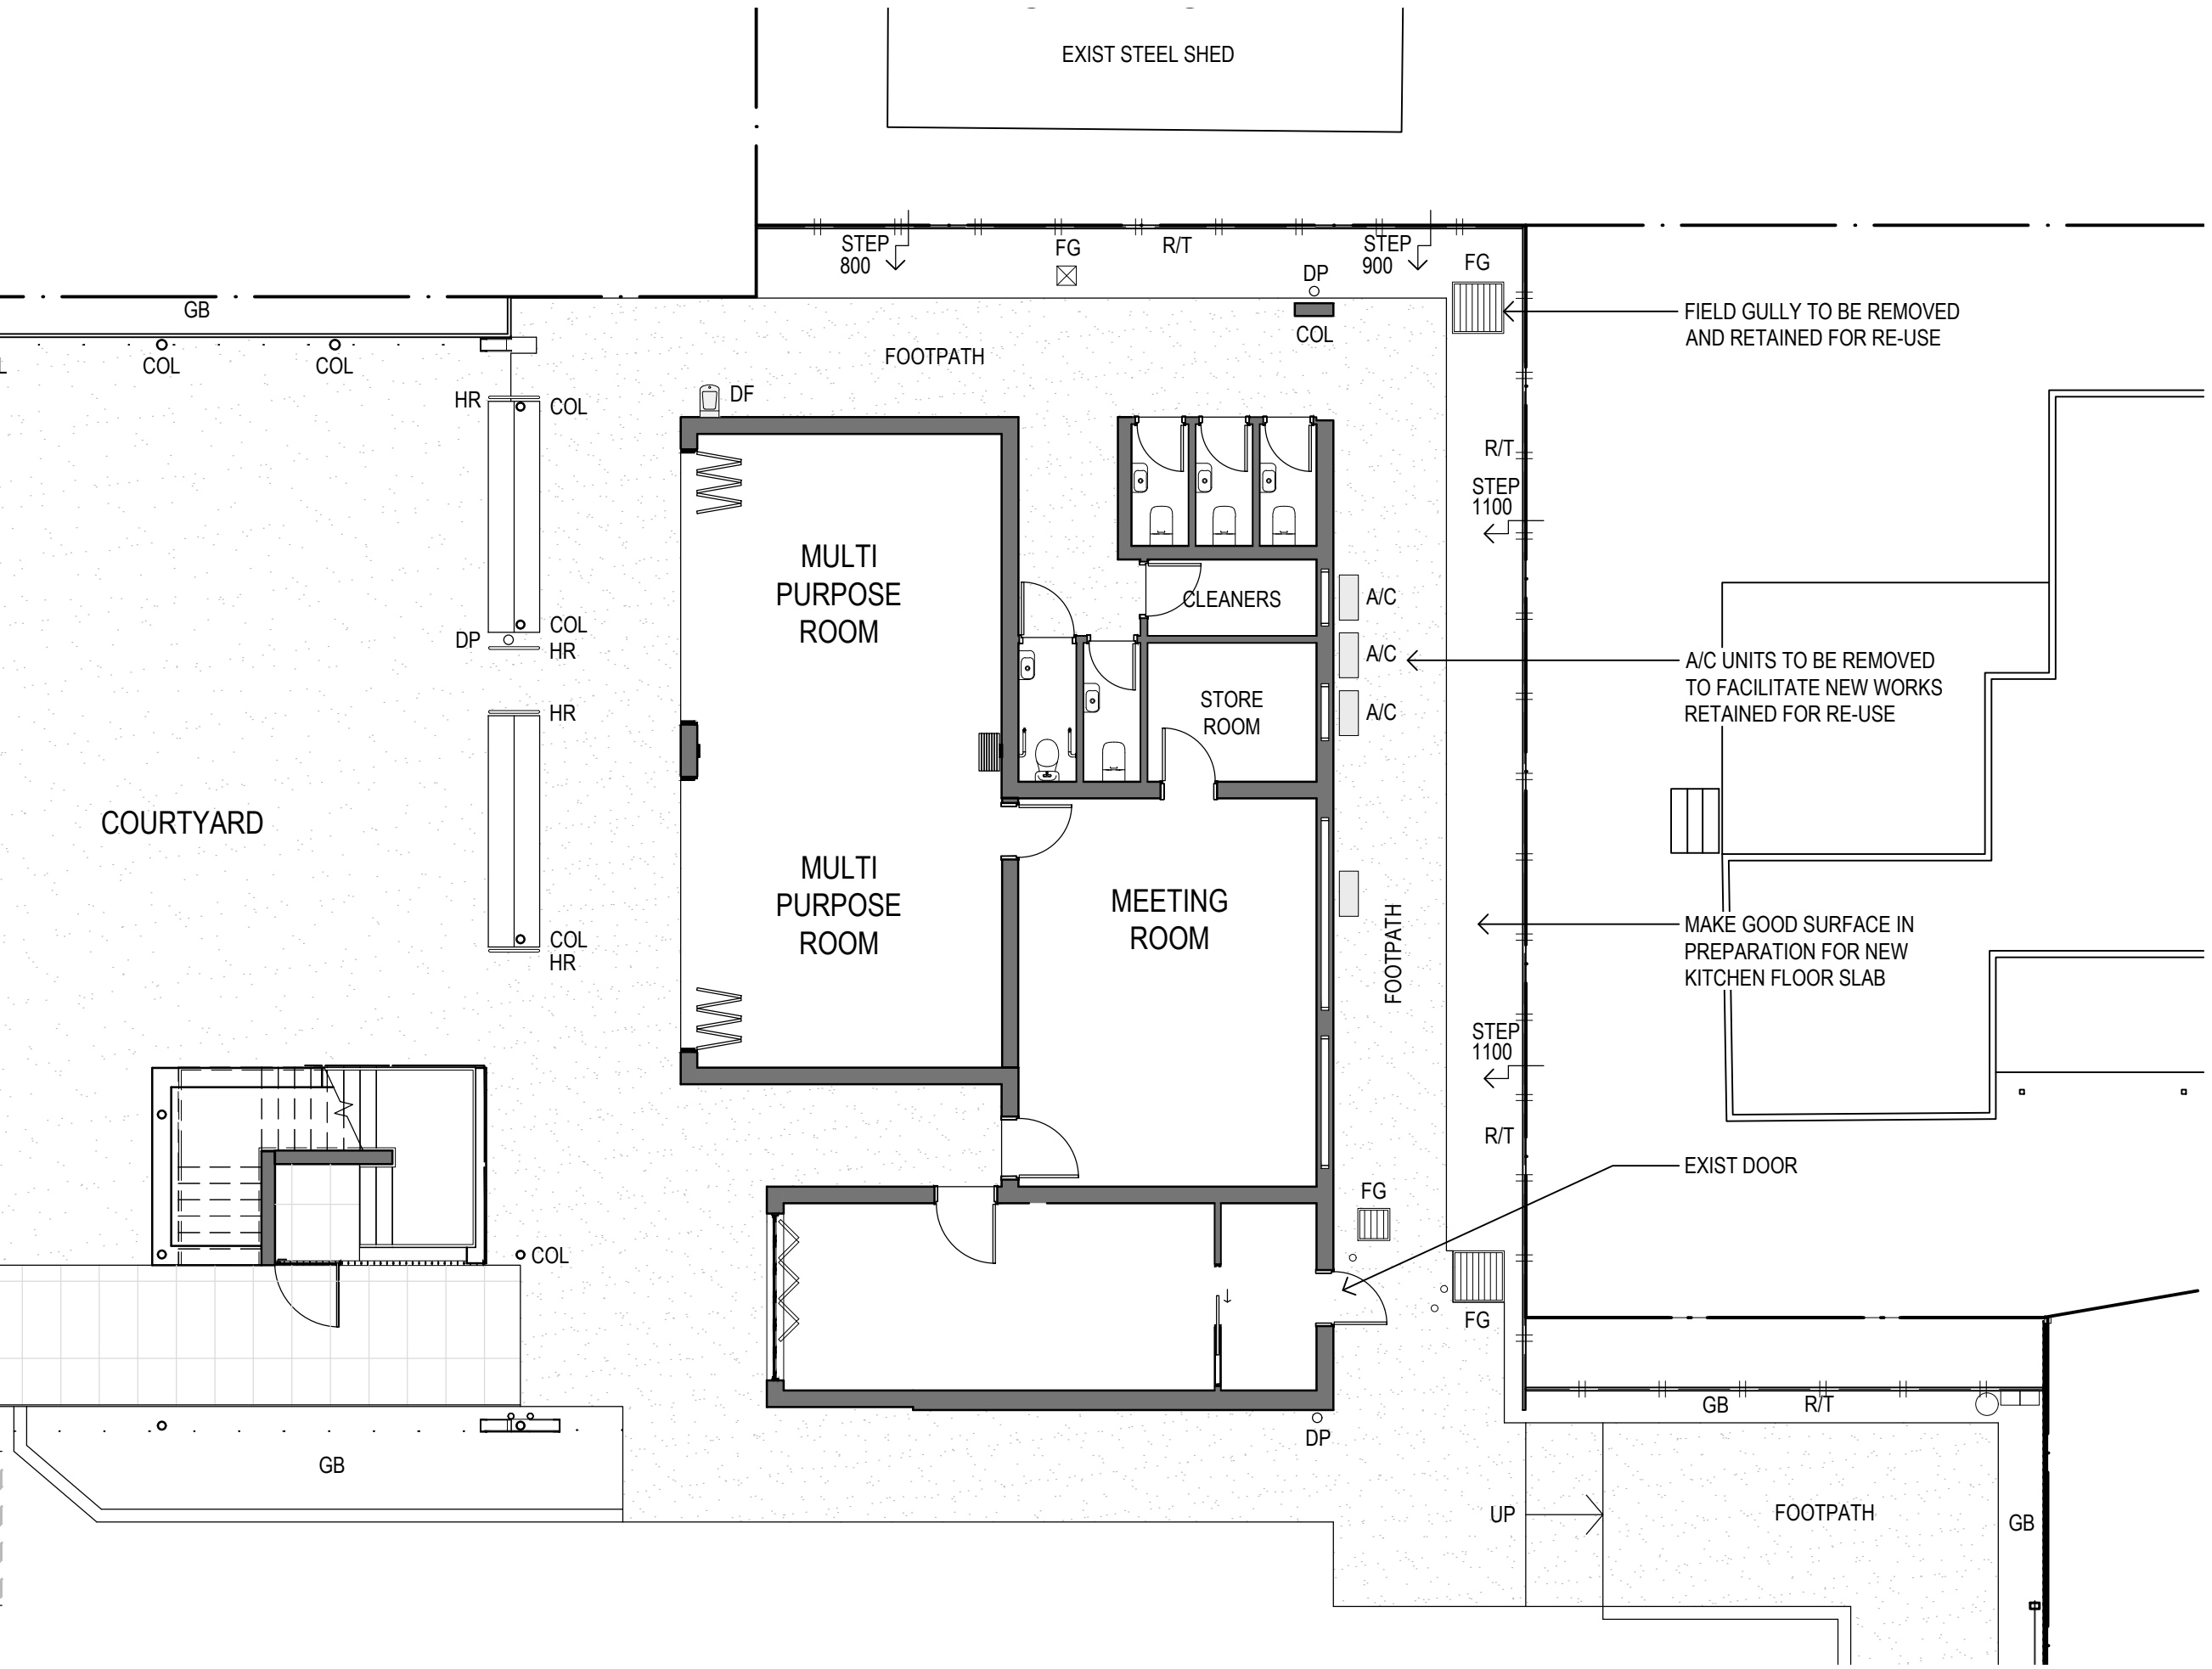

LEGEND	
COL	COLUMN
DF	DRINK FOUNTAIN
DP	DOWNPIPE
FG	FIELD GULLY
GB	GARDEN BED
R/T	CONC SLEEPER RETAINING WALL

DESIGN BY:
CHRISTIAN ZAMBELLI
architect@christianzambelli.com
P 0408 266 135 B.Arch BOAQ 4518

CLIENT:
KURABY MOSQUE

PROJECT:
MOSQUE EXTENSION

LOCATION:
**1408 BEENLEIGH RD,
KURABY,
QLD 4112**




SCALE:
1:100@A3
DATE:
16 OCT 2025

THIS DRAWING:
**GROUND - EAST WING
PLAN
EXISTING**

PURPOSE:
CONCEPT

PROJECT NUMBER:
P123
DRAWING (ISSUE):
A-201 (3)

BCC DS
RECEIVED
20/02/2026
APPLICATION REF
A007066850

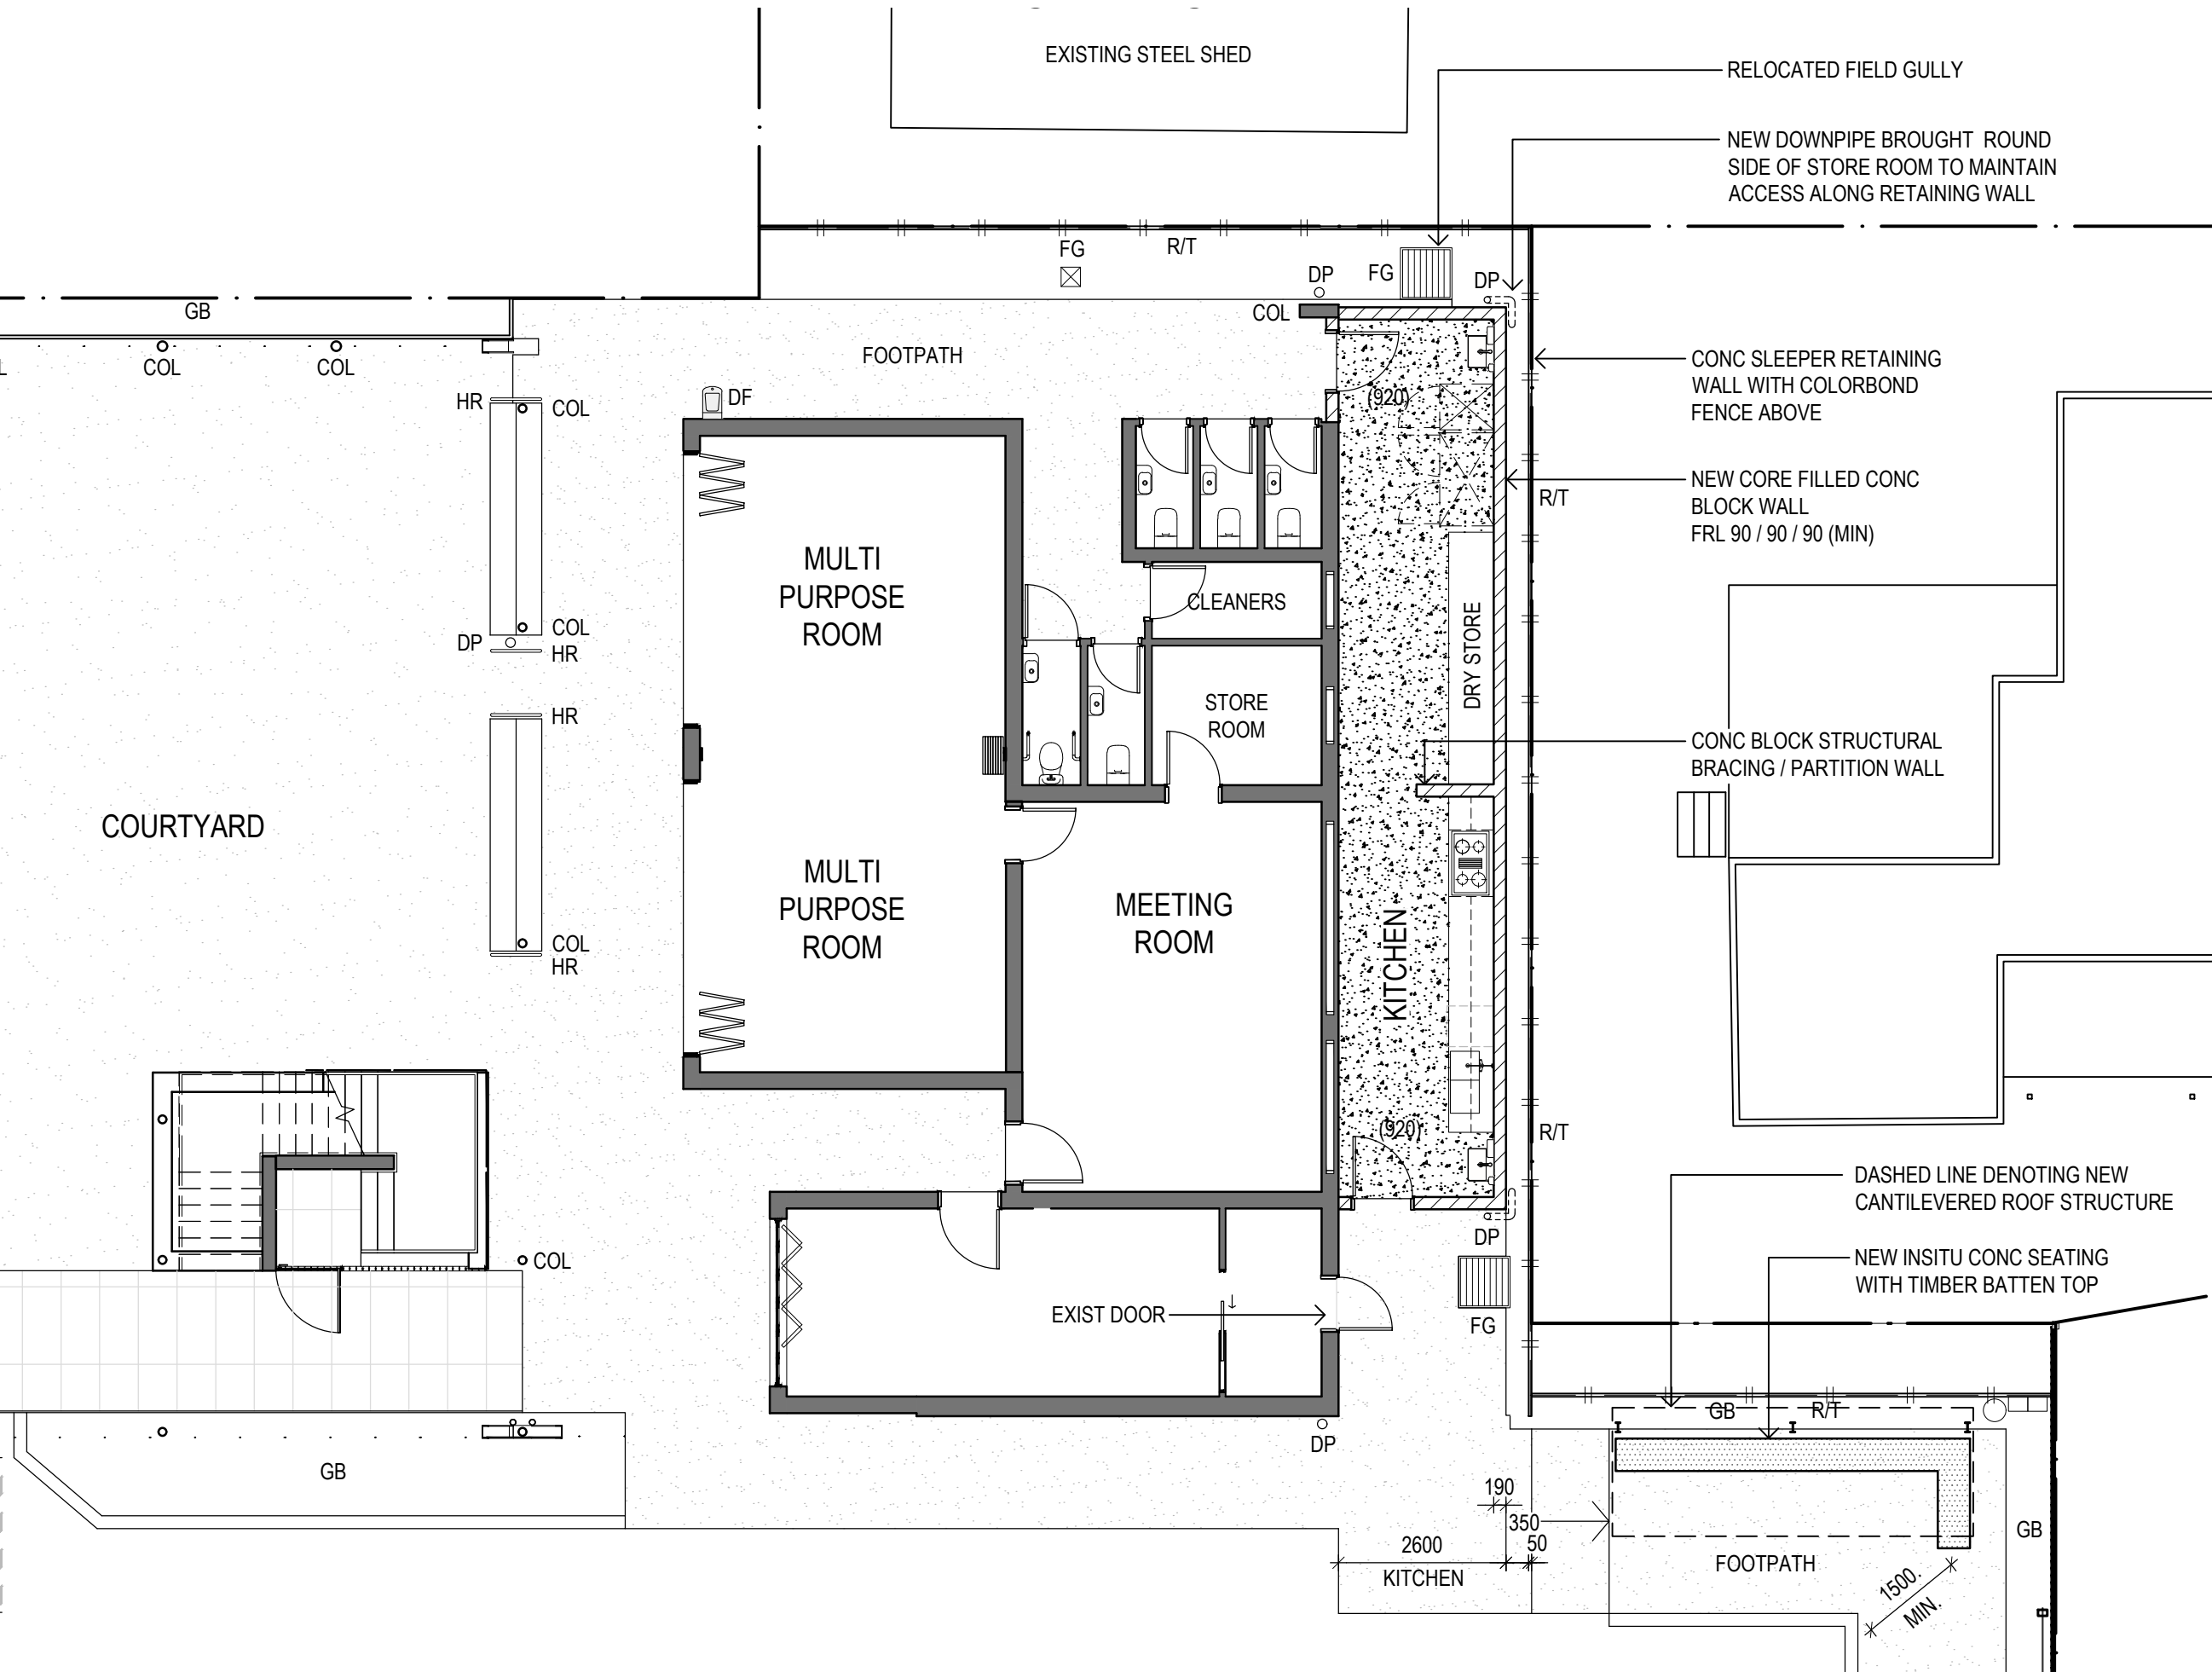

LEGEND	
	SURFACES - CONCRETE
	WALL - BLOCK
COL	COLUMN
DF	DRINK FOUNTAIN
DP	DOWNPIPE
FG	FIELD GULLY
GB	GARDEN BED
R/T	CONC SLEEPER RETAINING WALL

DESIGN BY:
CHRISTIAN ZAMBELLI
architect@christianzambelli.com
P 0408 266 135 B.Arch BOAQ 4518

CLIENT:
**KURABY
MOSQUE**

PROJECT:
MOSQUE EXTENSION

LOCATION:
**1408 BEENLEIGH RD,
KURABY,
QLD 4112**




SCALE:
1:100@A3
DATE:
16 OCT 2025

THIS DRAWING:
**GROUND - EAST WING
PLAN
PROPOSED**


PURPOSE:
CONCEPT

PROJECT NUMBER:
P123
DRAWING (ISSUE):
A-211 (3)



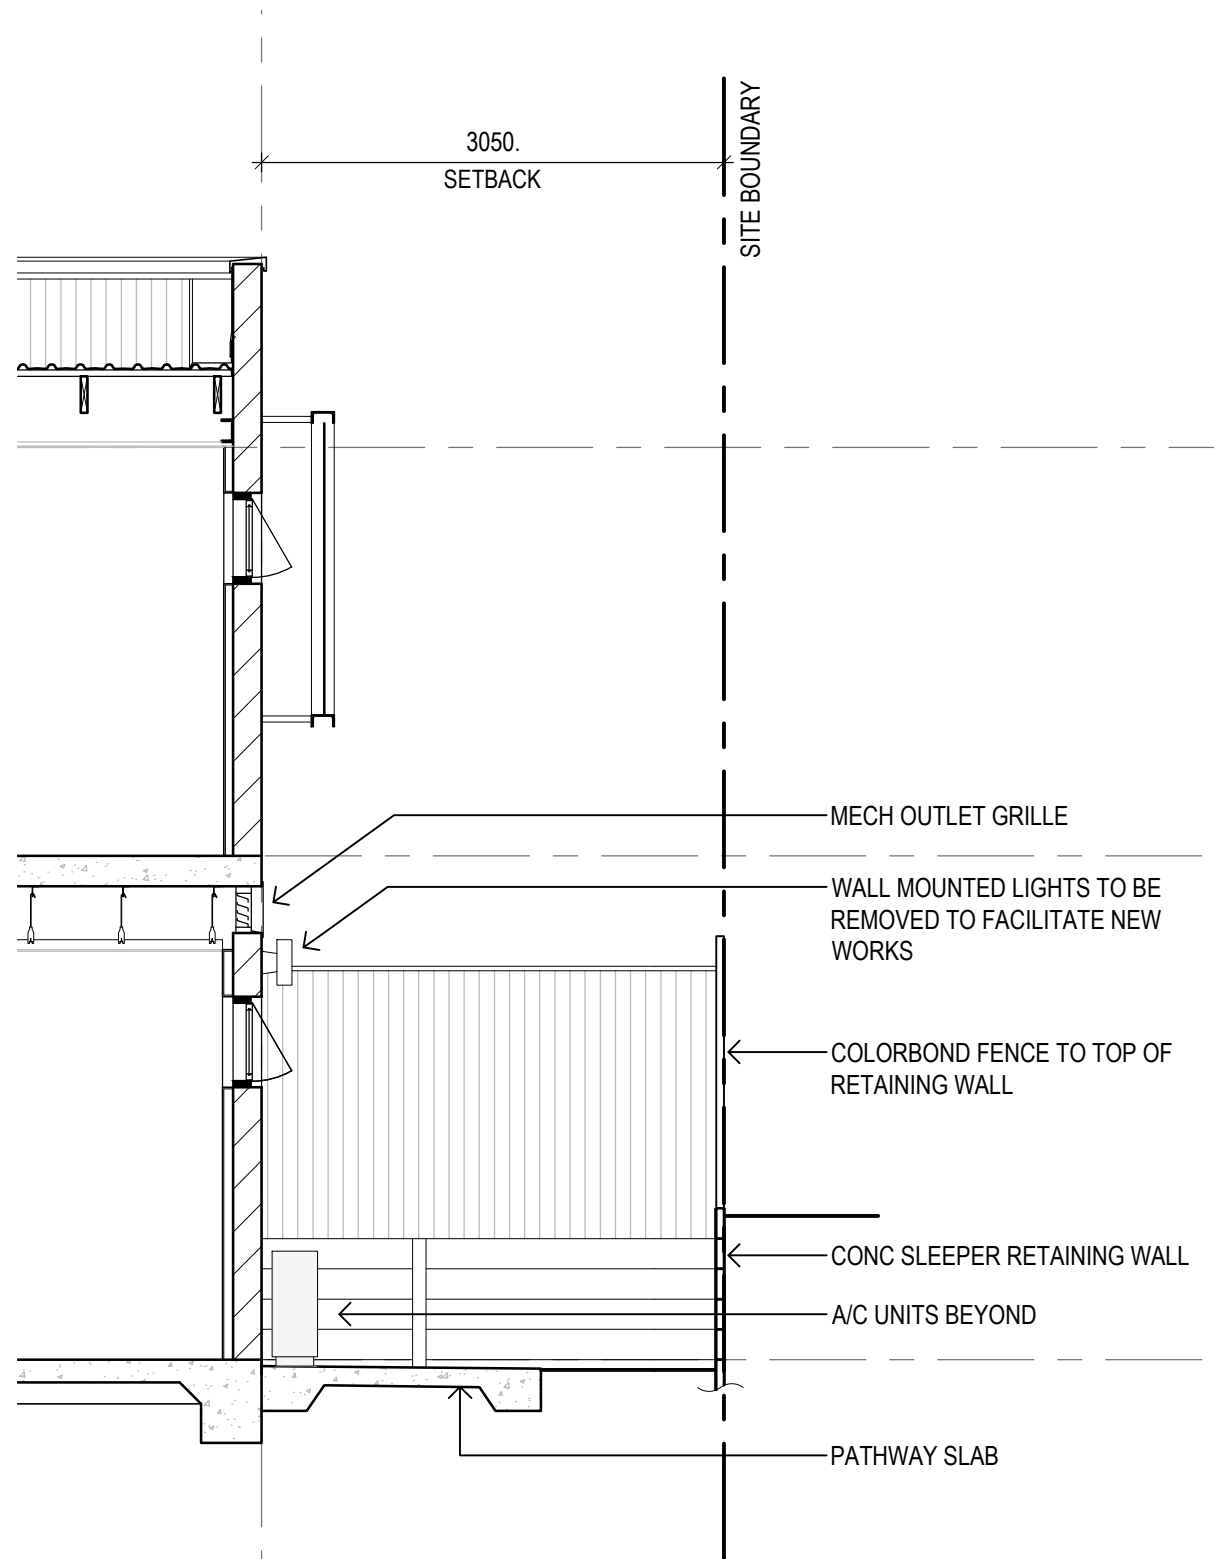

1 SECTION EXISTING
SCALE 1:50

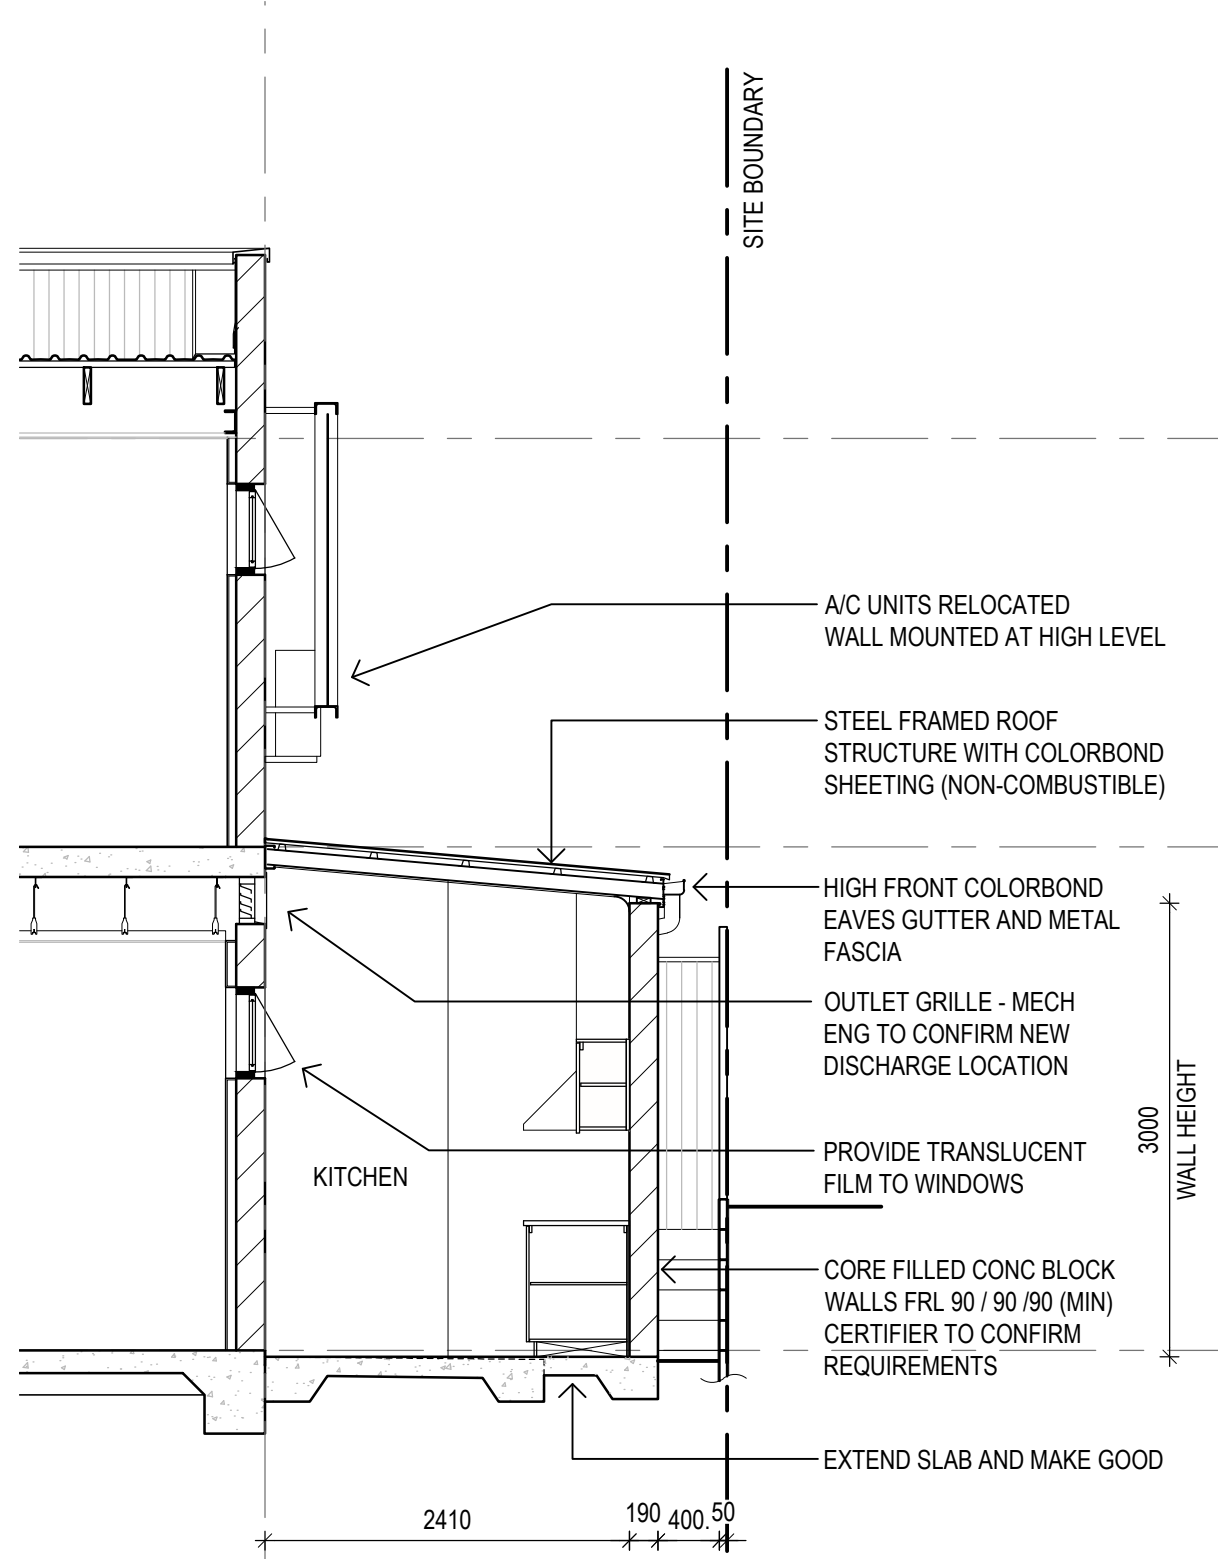

2 SECTION PROPOSED
SCALE 1:50

DESIGN BY:
CHRISTIAN ZAMBELLI
architect@christianzambelli.com
P 0408 266 135 B.Arch BOAQ 4518


CLIENT:
KURABY MOSQUE

PROJECT:
MOSQUE EXTENSION

LOCATION:
**1408 BEENLEIGH RD,
KURABY,
QLD 4112**

NORTH:
SCALE:
1:50@A3
DATE:
16 OCT 2025

THIS DRAWING:
**SECTION
EXISTING AND PROPOSED**

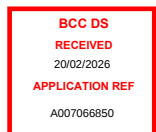

PURPOSE:
CONCEPT

PROJECT NUMBER:
P123
DRAWING (ISSUE):
A-401 (3)