

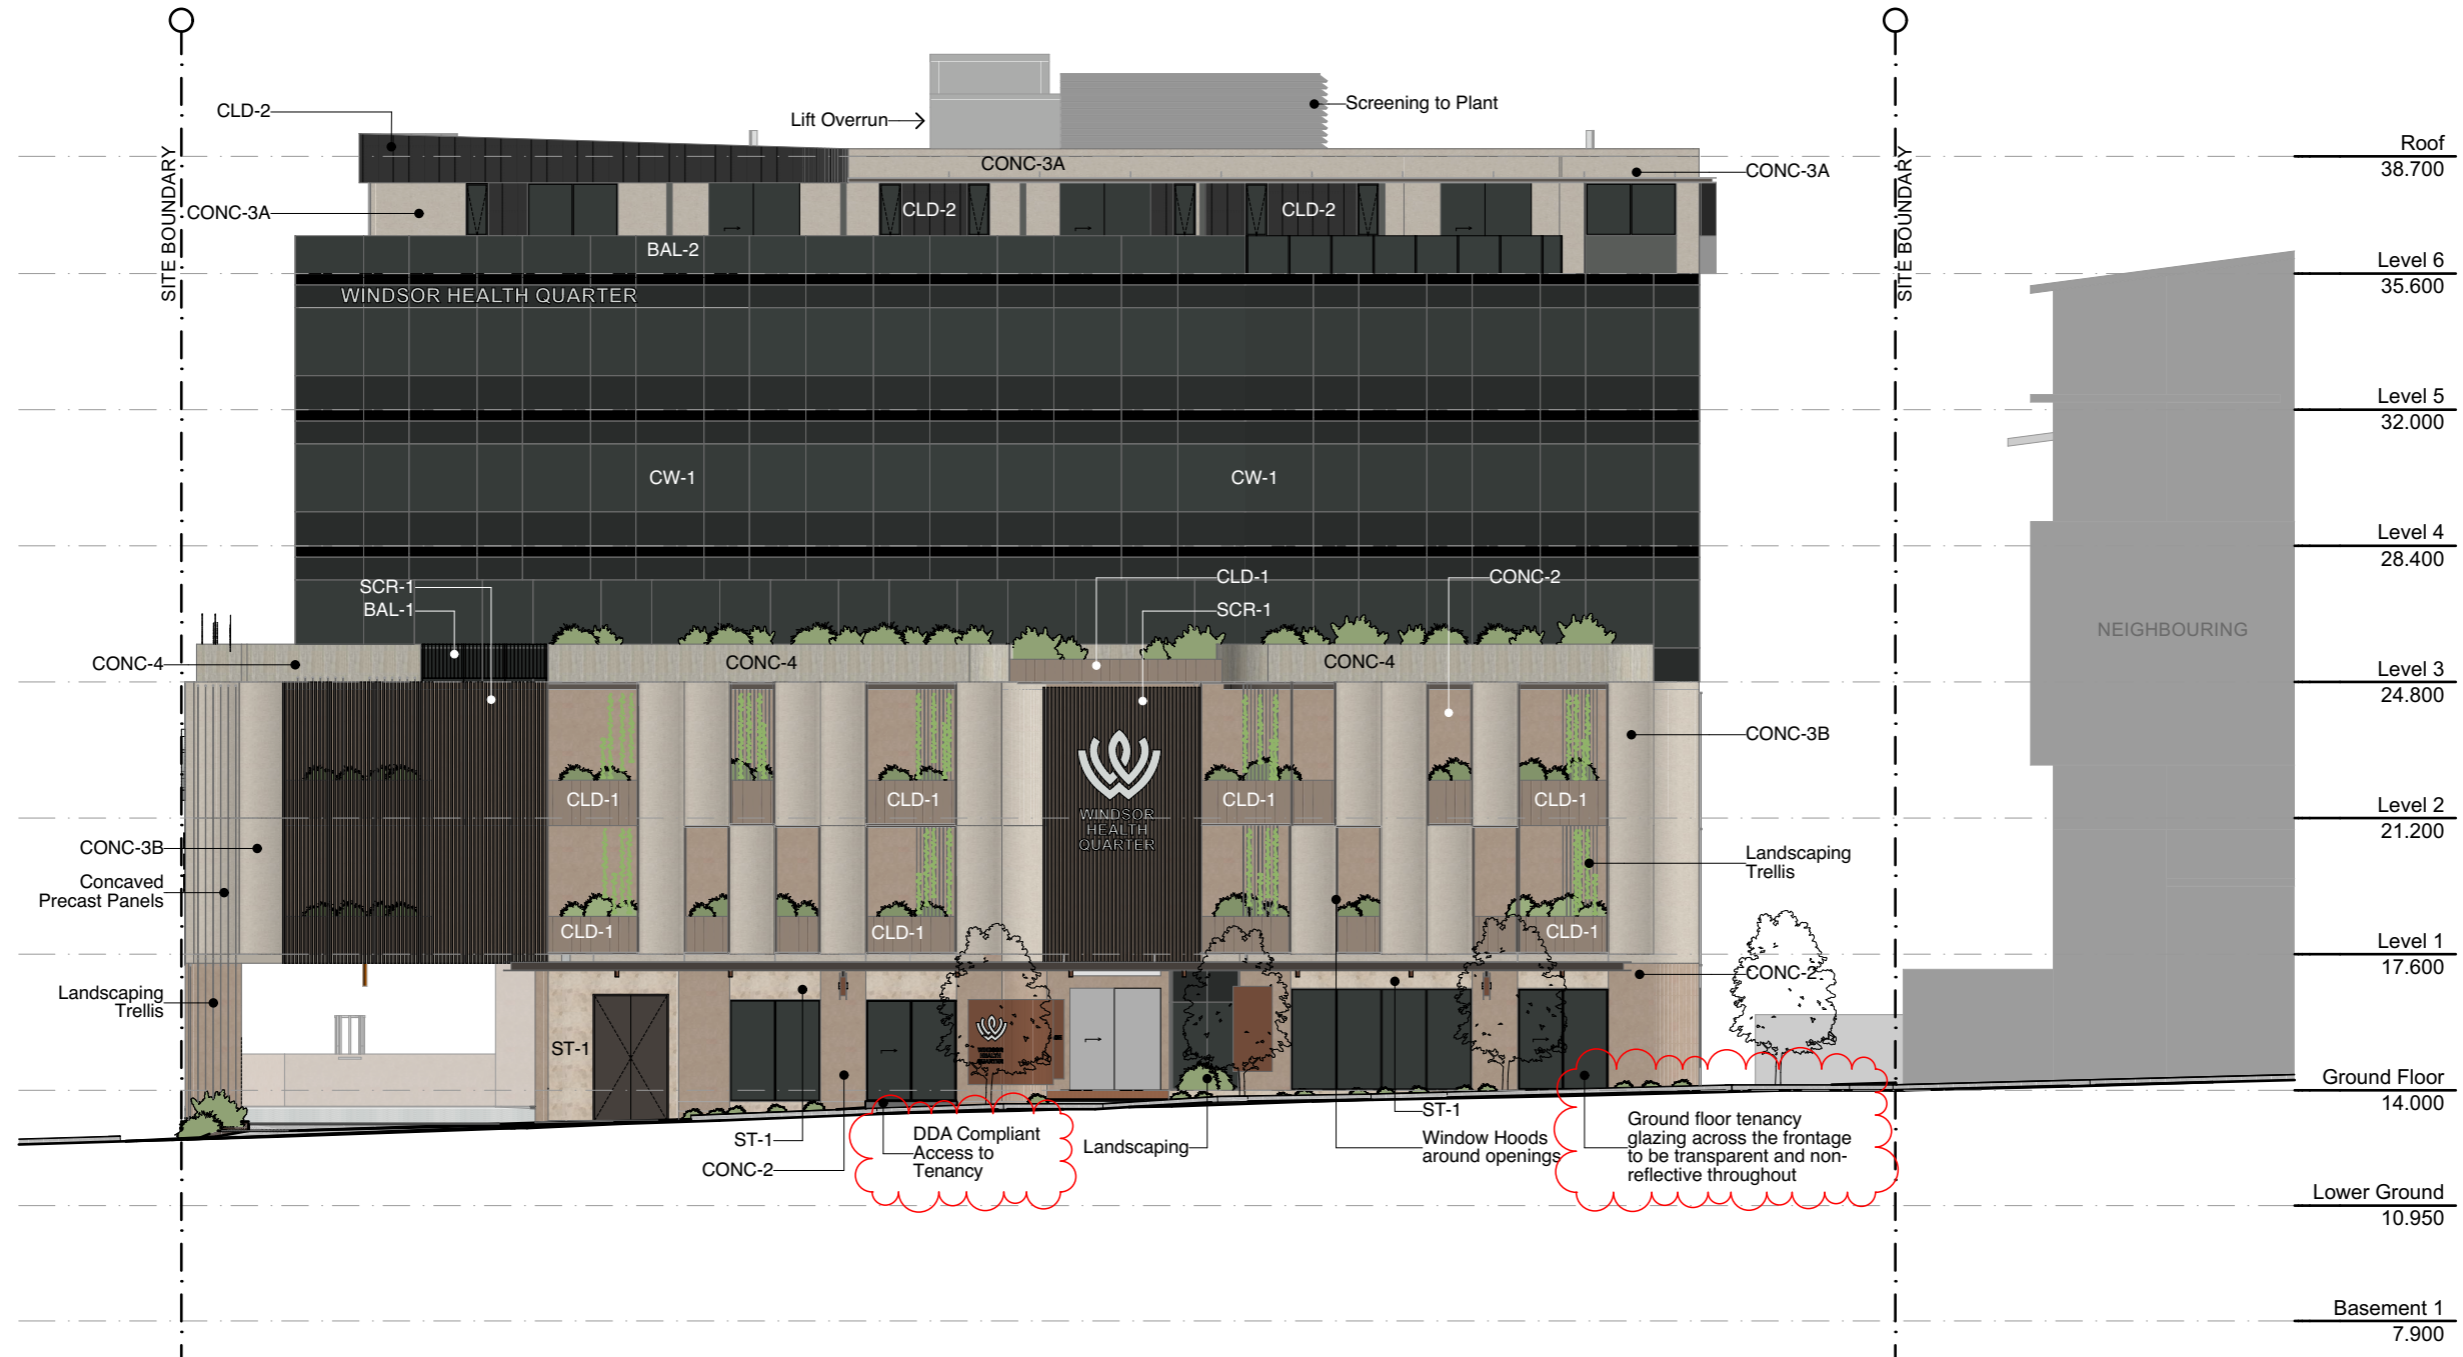



External Finishes

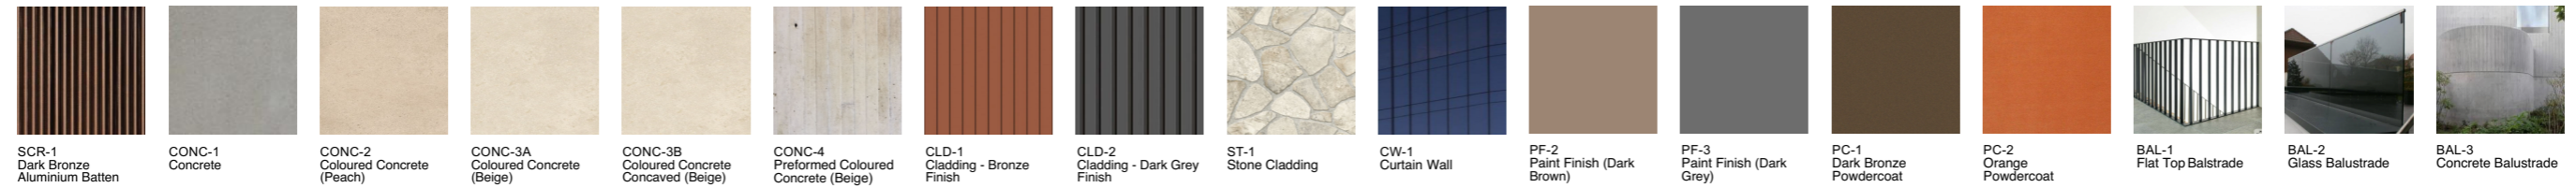

Development Application
NOT FOR CONSTRUCTION

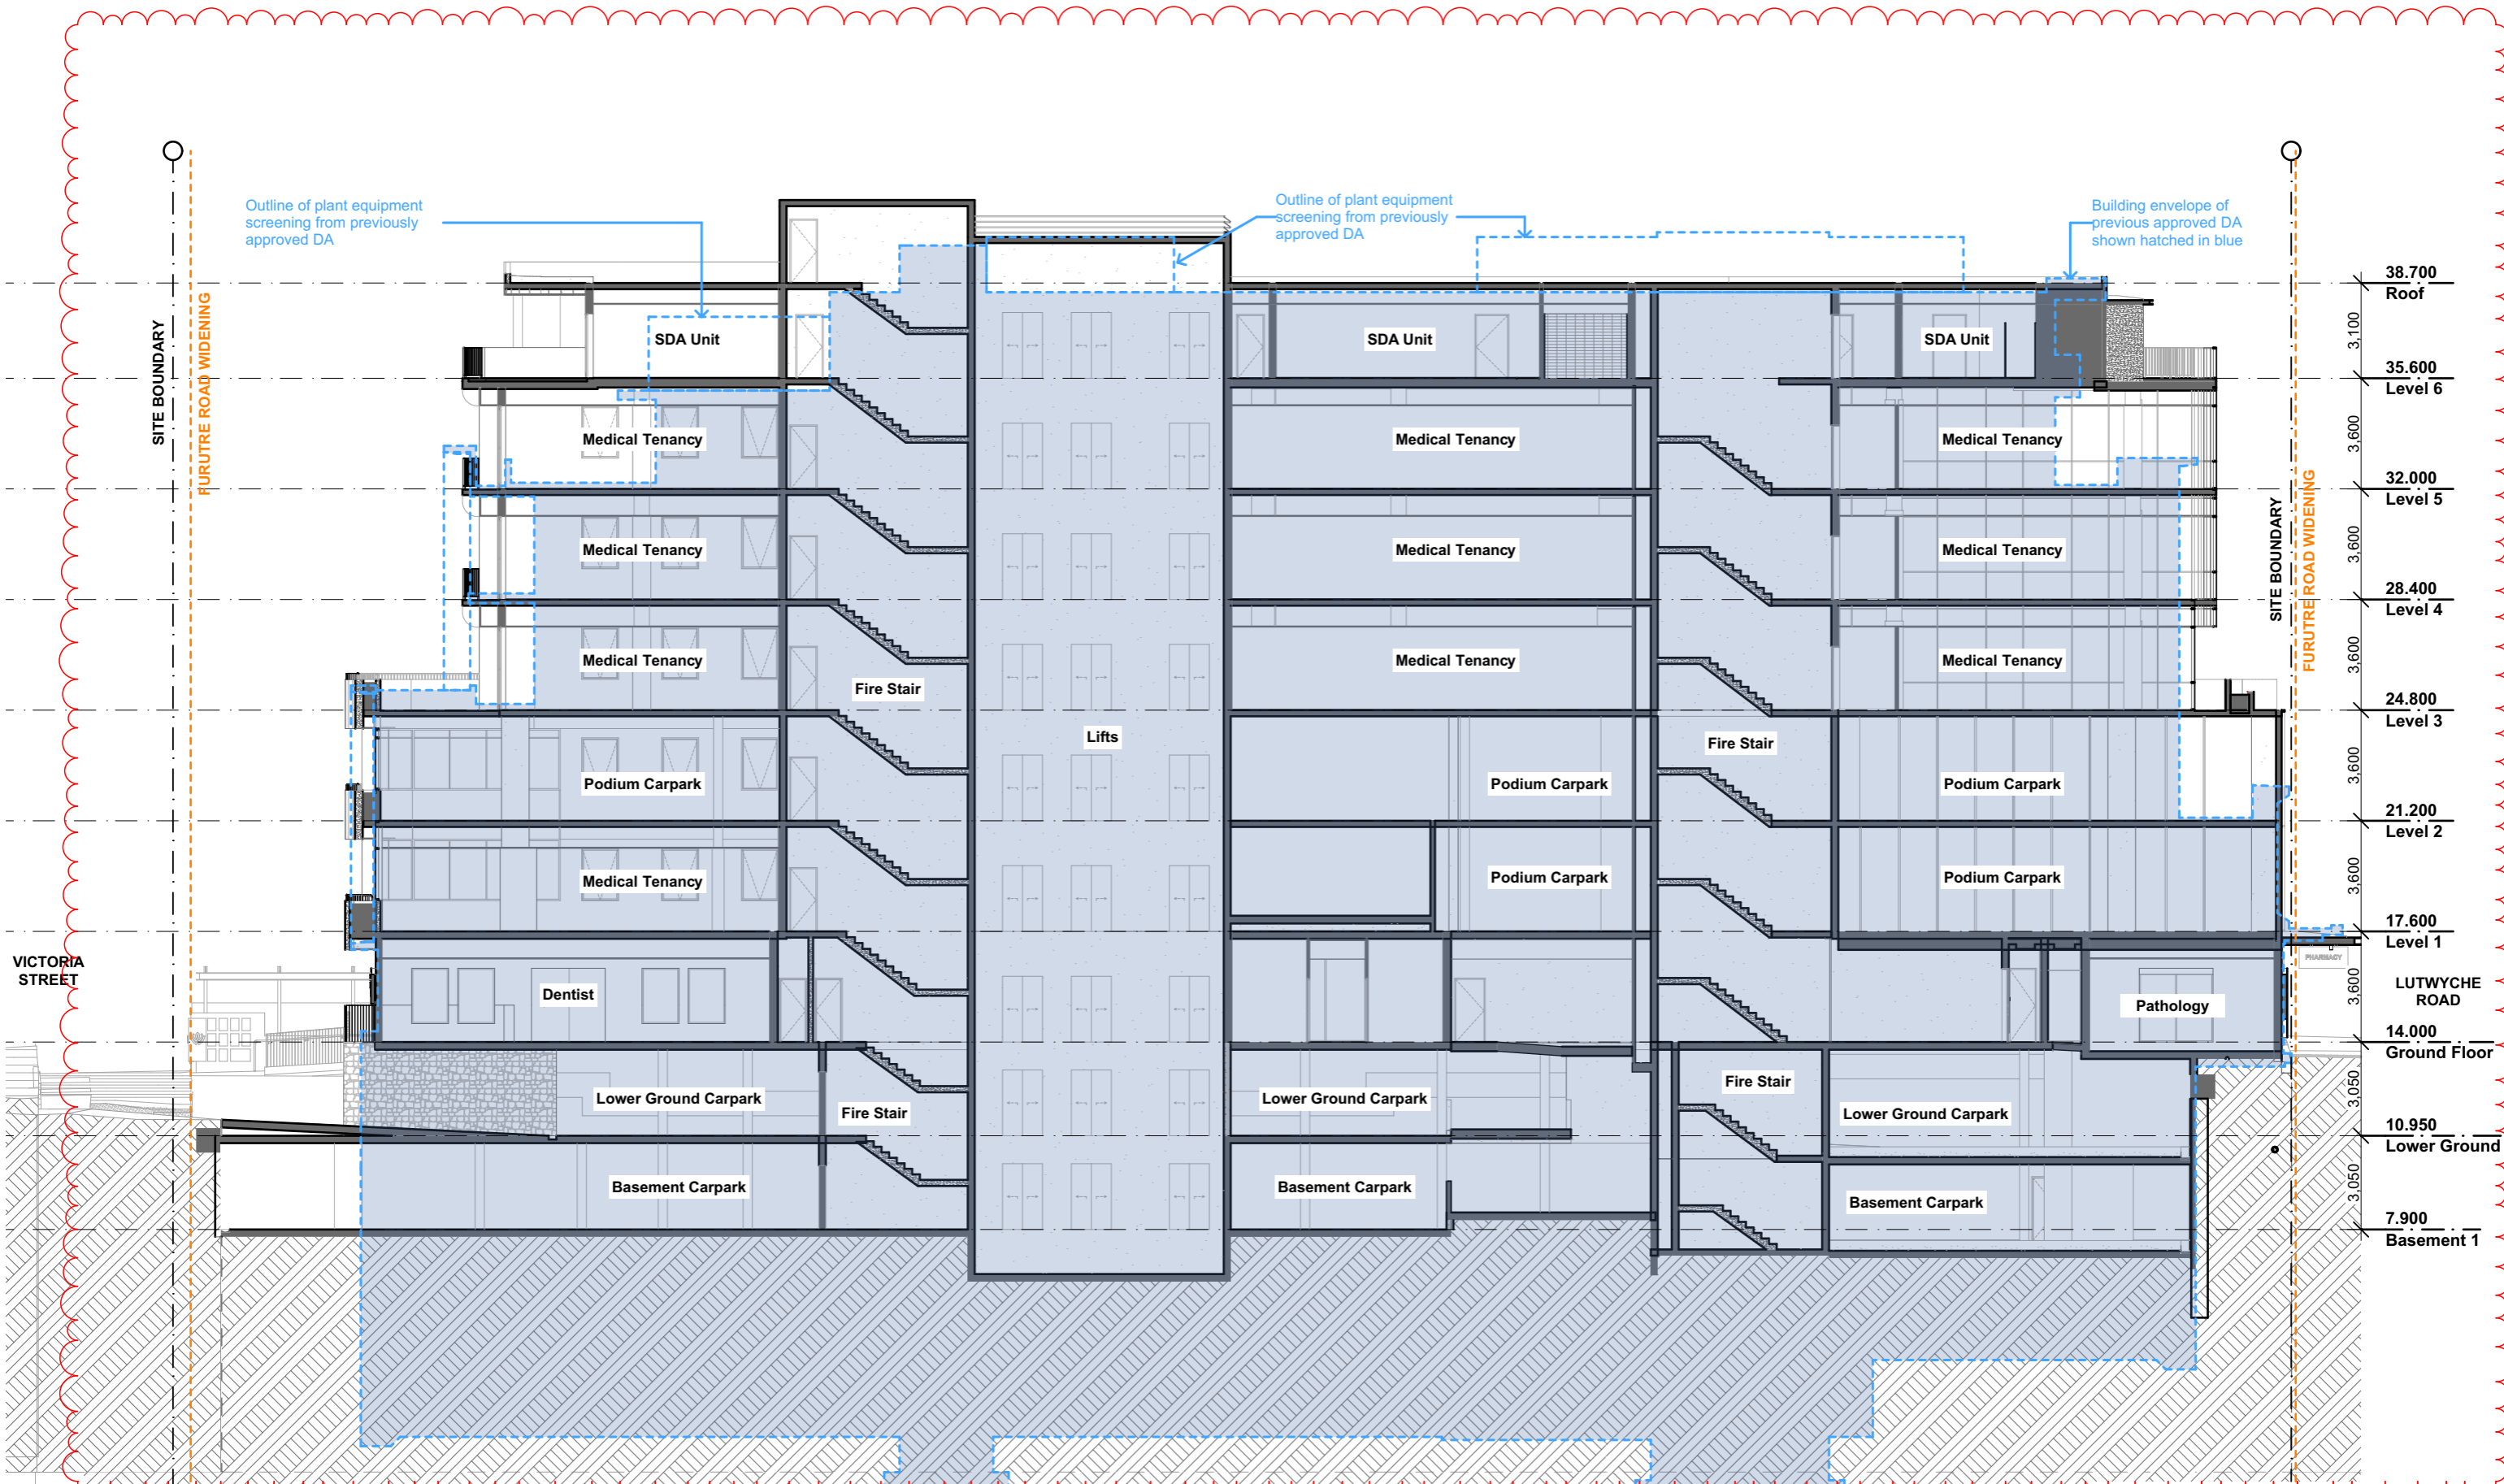

Development Application
NOT FOR CONSTRUCTION

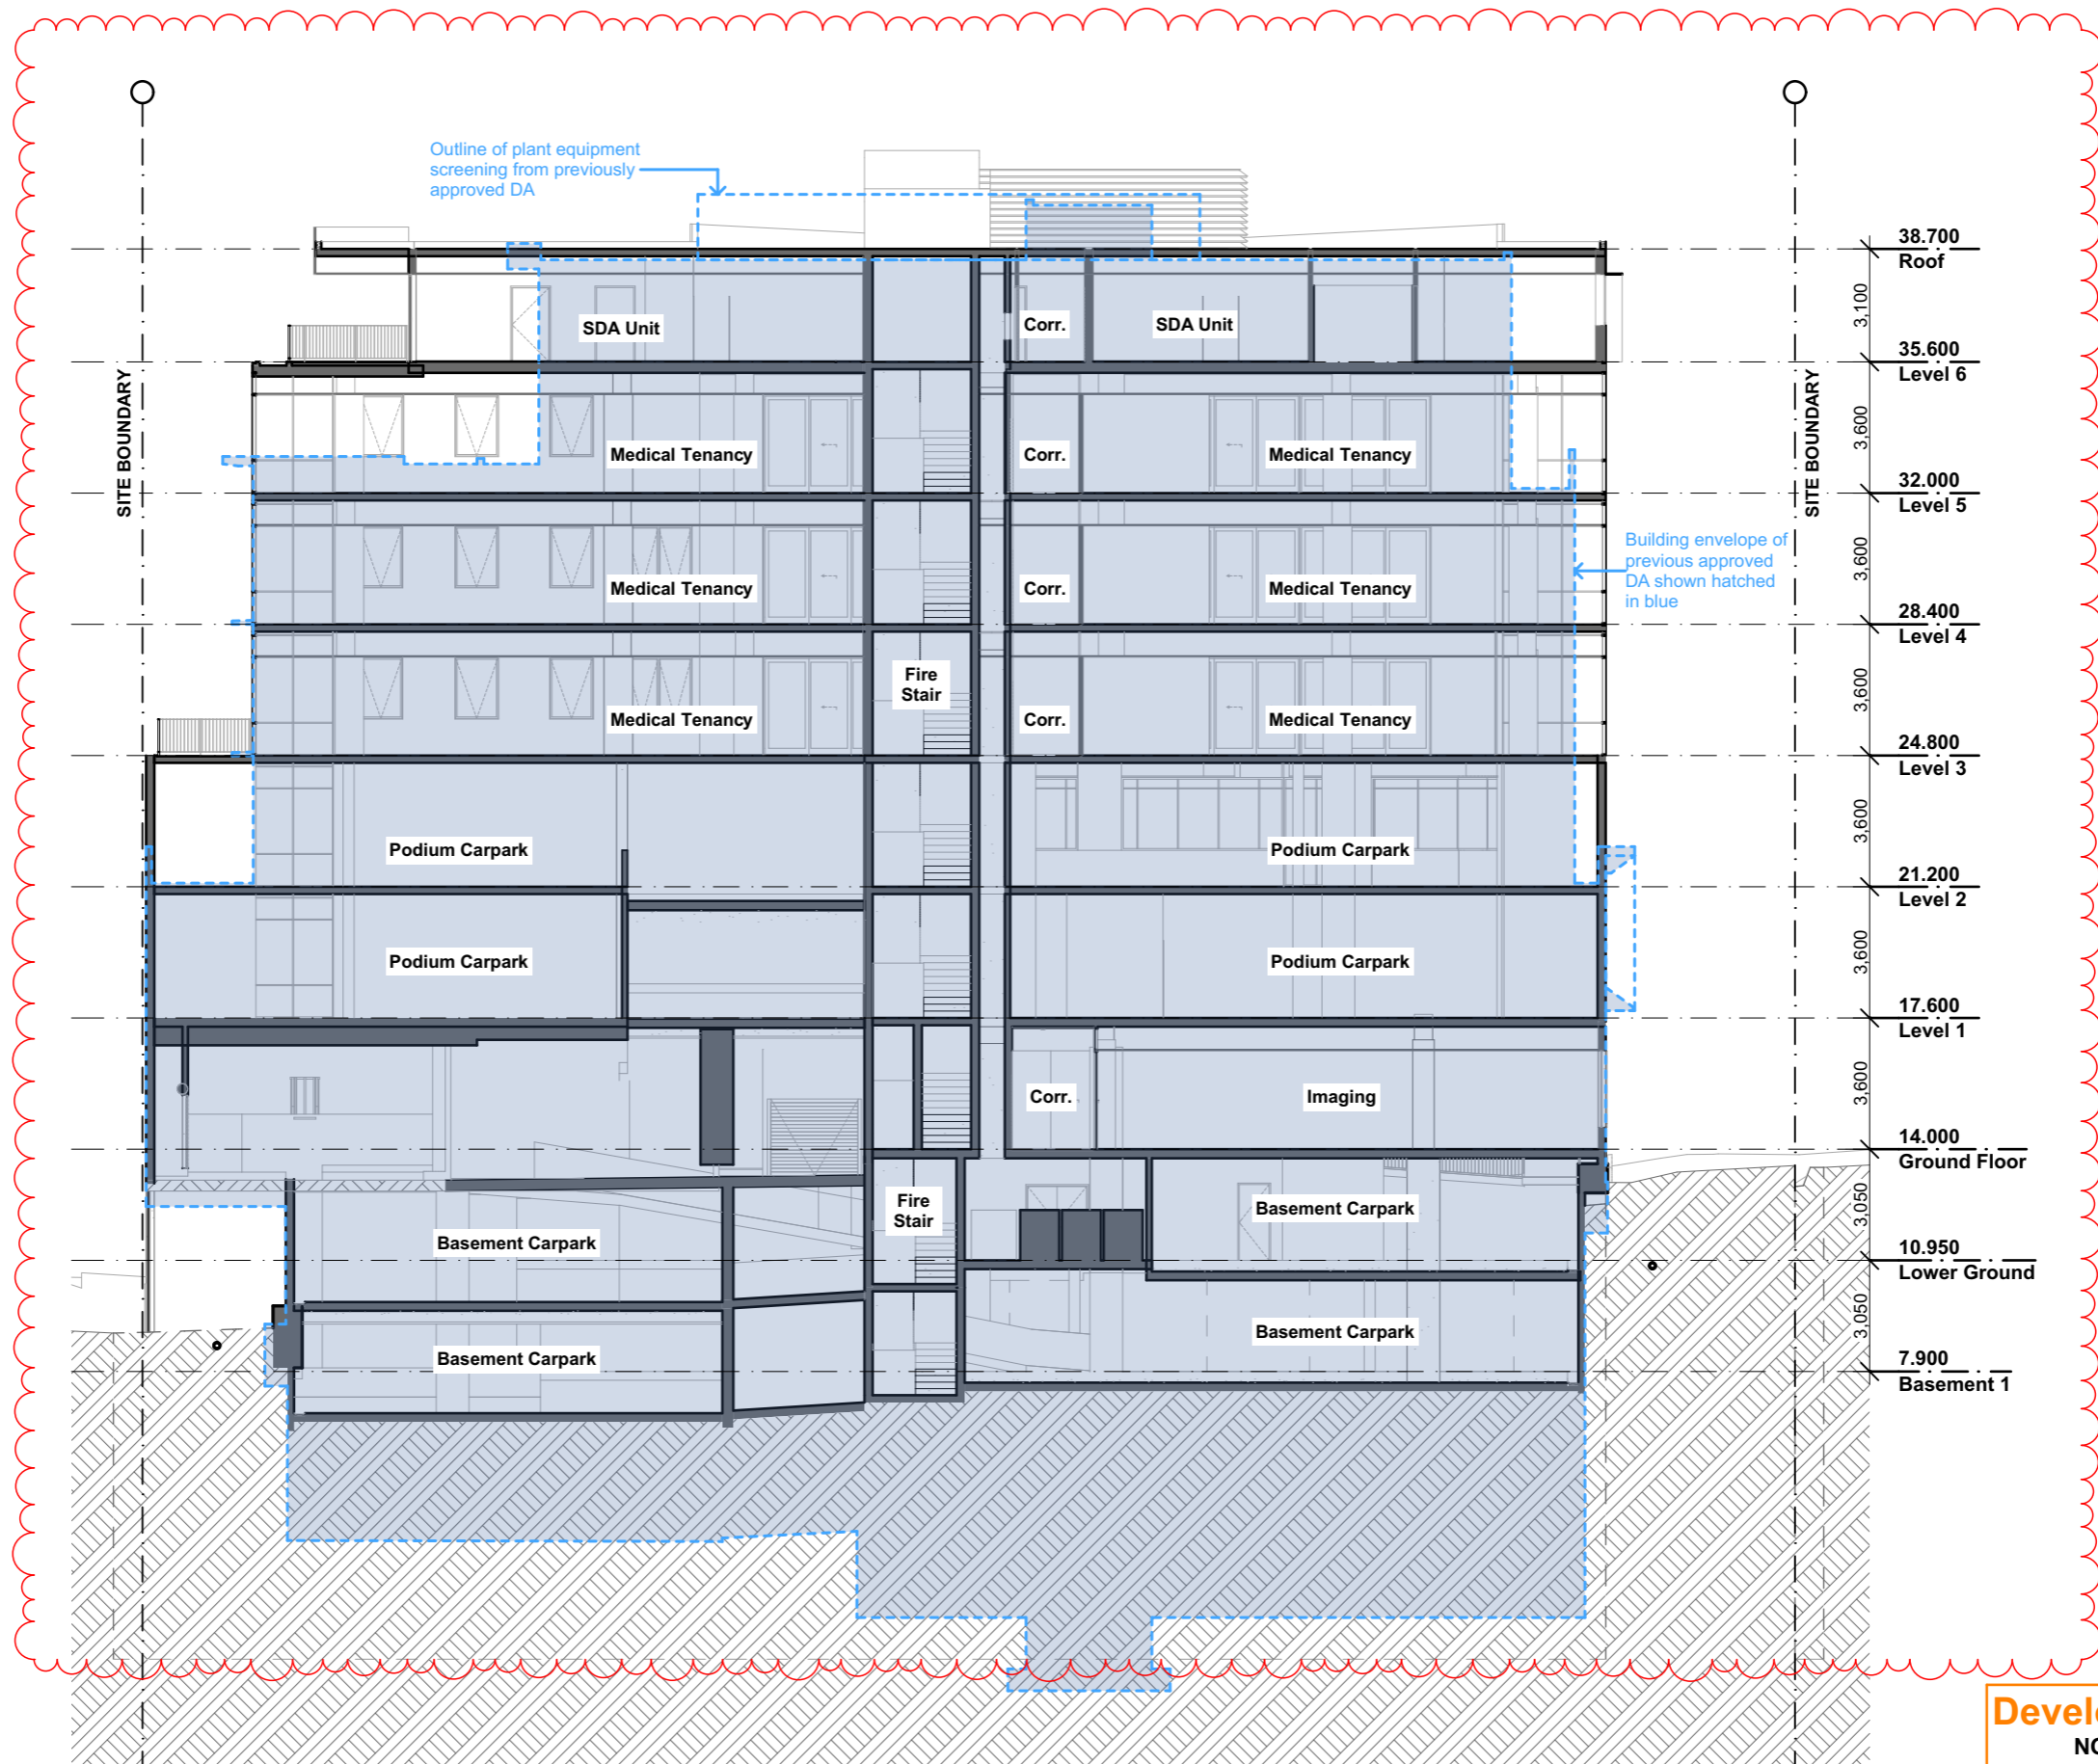

Development Application
NOT FOR CONSTRUCTION



Development Application
NOT FOR CONSTRUCTION

elevation
architecture

In Collaboration with
agla **GPC**
Gaskell
Planning
Consultants

Contact
(07) 3251 6900
20 Prospect St, Fortitude Valley QLD 4006
info@elevationarchitecture.com.au

Revision
A Revised Perspectives 11/12/2025

Client

WINDSOR HEALTH QUARTER

Project
Windsor Health Quarter
182 Lutwyche Rd & 105-109 Victoria St,
Windsor

Stage
Development Application

Status
Revised DA
NOT FOR CONSTRUCTION

Architect
GA, DS

Drawn
MB, ER

Project No.
0792-06

Scale
at A3

Perspective

A-DA-23.01

A



Development Application
NOT FOR CONSTRUCTION

elevation
architecture

In Collaboration with
agla **GPC**
Gaskell
Planning
Consultants

Contact
(07) 3251 6900
20 Prospect St, Fortitude Valley QLD 4006
info@elevationarchitecture.com.au

Revision
A Revised Perspectives 11/12/2025

Client

WINDSOR HEALTH QUARTER

Project
Windsor Health Quarter
182 Lutwyche Rd & 105-109 Victoria St,
Windsor

Stage
Development Application

Status
Revised DA
NOT FOR CONSTRUCTION

Architect
GA, DS

Drawn
MB, ER

Project No.
0792-06

Scale
at A3

Perspective

A-DA-23.02

A



Development Application
NOT FOR CONSTRUCTION

elevation
architecture

In Collaboration with
agla **GPC**
Gaskell
Planning
Consultants

Contact
(07) 3251 6900
20 Prospect St, Fortitude Valley QLD 4006
info@elevationarchitecture.com.au

Revision
A Revised Perspectives 11/12/2025

Client

**WINDSOR HEALTH
QUARTER**

Project
Windsor Health Quarter
182 Lutwyche Rd & 105-109 Victoria St,
Windsor

Stage
Development Application

Status
Revised DA
NOT FOR CONSTRUCTION

Architect
GA, DS
Drawn
MB, ER

Project No.
0792-06
Scale
at A3

Perspective

A-DA-23.03

A



Development Application
NOT FOR CONSTRUCTION

elevation
architecture

In Collaboration with
agla **GPC**
Gaskell
Planning
Consultants

Contact
(07) 3251 6900
20 Prospect St, Fortitude Valley QLD 4006
info@elevationarchitecture.com.au

Revision
A Revised Perspectives 11/12/2025

Client

**WINDSOR HEALTH
QUARTER**

Project
Windsor Health Quarter
182 Lutwyche Rd & 105-109 Victoria St,
Windsor

Stage
Development Application

Status
Revised DA
NOT FOR CONSTRUCTION

Architect
GA, DS

Drawn
MB, ER

Project No.
0792-06

Scale
at A3

Perspective

A-DA-23.04

A