










LEGEND / NOTES

-  Tree Numbering
-  Tree Protection Zone
-  Tree To Be Removed
-  Tree To Be Removed (Subject to Separate Council Approval - Verge Tree)
-  Surveyed Tree Adjacent Site - 112 Idonia Street
-  Proposed Earthworks - Fill
-  Proposed Sewer Line
-  Proposed Stormwater Line
-  Proposed Retaining Walls

NOTE:
- SURVEY PLAN

  

The ideas, information and concepts contained in this document are the property of S5 Consulting. Photocopying or reproducing this document and passing it on to others without the express permission of S5 Consulting is an infringement of copyright and is a breach of S5 Consulting rights under the Commonwealth Copyright Act 1968 [Section 10].

ISSUE	DESCRIPTION	DATE
A	FOR ISSUE	07/10/2025
B	LOT LAYOUT AMENDED	16/04/2026
C	CIVILS ADDED	13/05/2026

PROJECT NO.
S525099

CLIENT
ALEXANDRA PORTER

PROJECT NAME
RESIDENTIAL SUBDIVISION

SITE
**104 IDONIA STREET
BRIDGEMAN DOWNS**

DRAWING NAME
**VEGETATION RETENTION PLAN
OVERALL SITE PLAN**

DRAWING NO.
S525099_VRP_001

SCALE	SHEET SIZE	DRAWN	APPROVED
1:1000	A3	SAJ	RS


2/265 Sandgate Road
Albion Qld 4010
ph 3505 3053
www.s5consulting.com.au
ABN 82 440 704 793



ENVIRONMENTAL

**BCC DS
RECEIVED**
18/05/2026
APPLICATION REF
A006894653


REFER DRAWING S525099_VRP_002

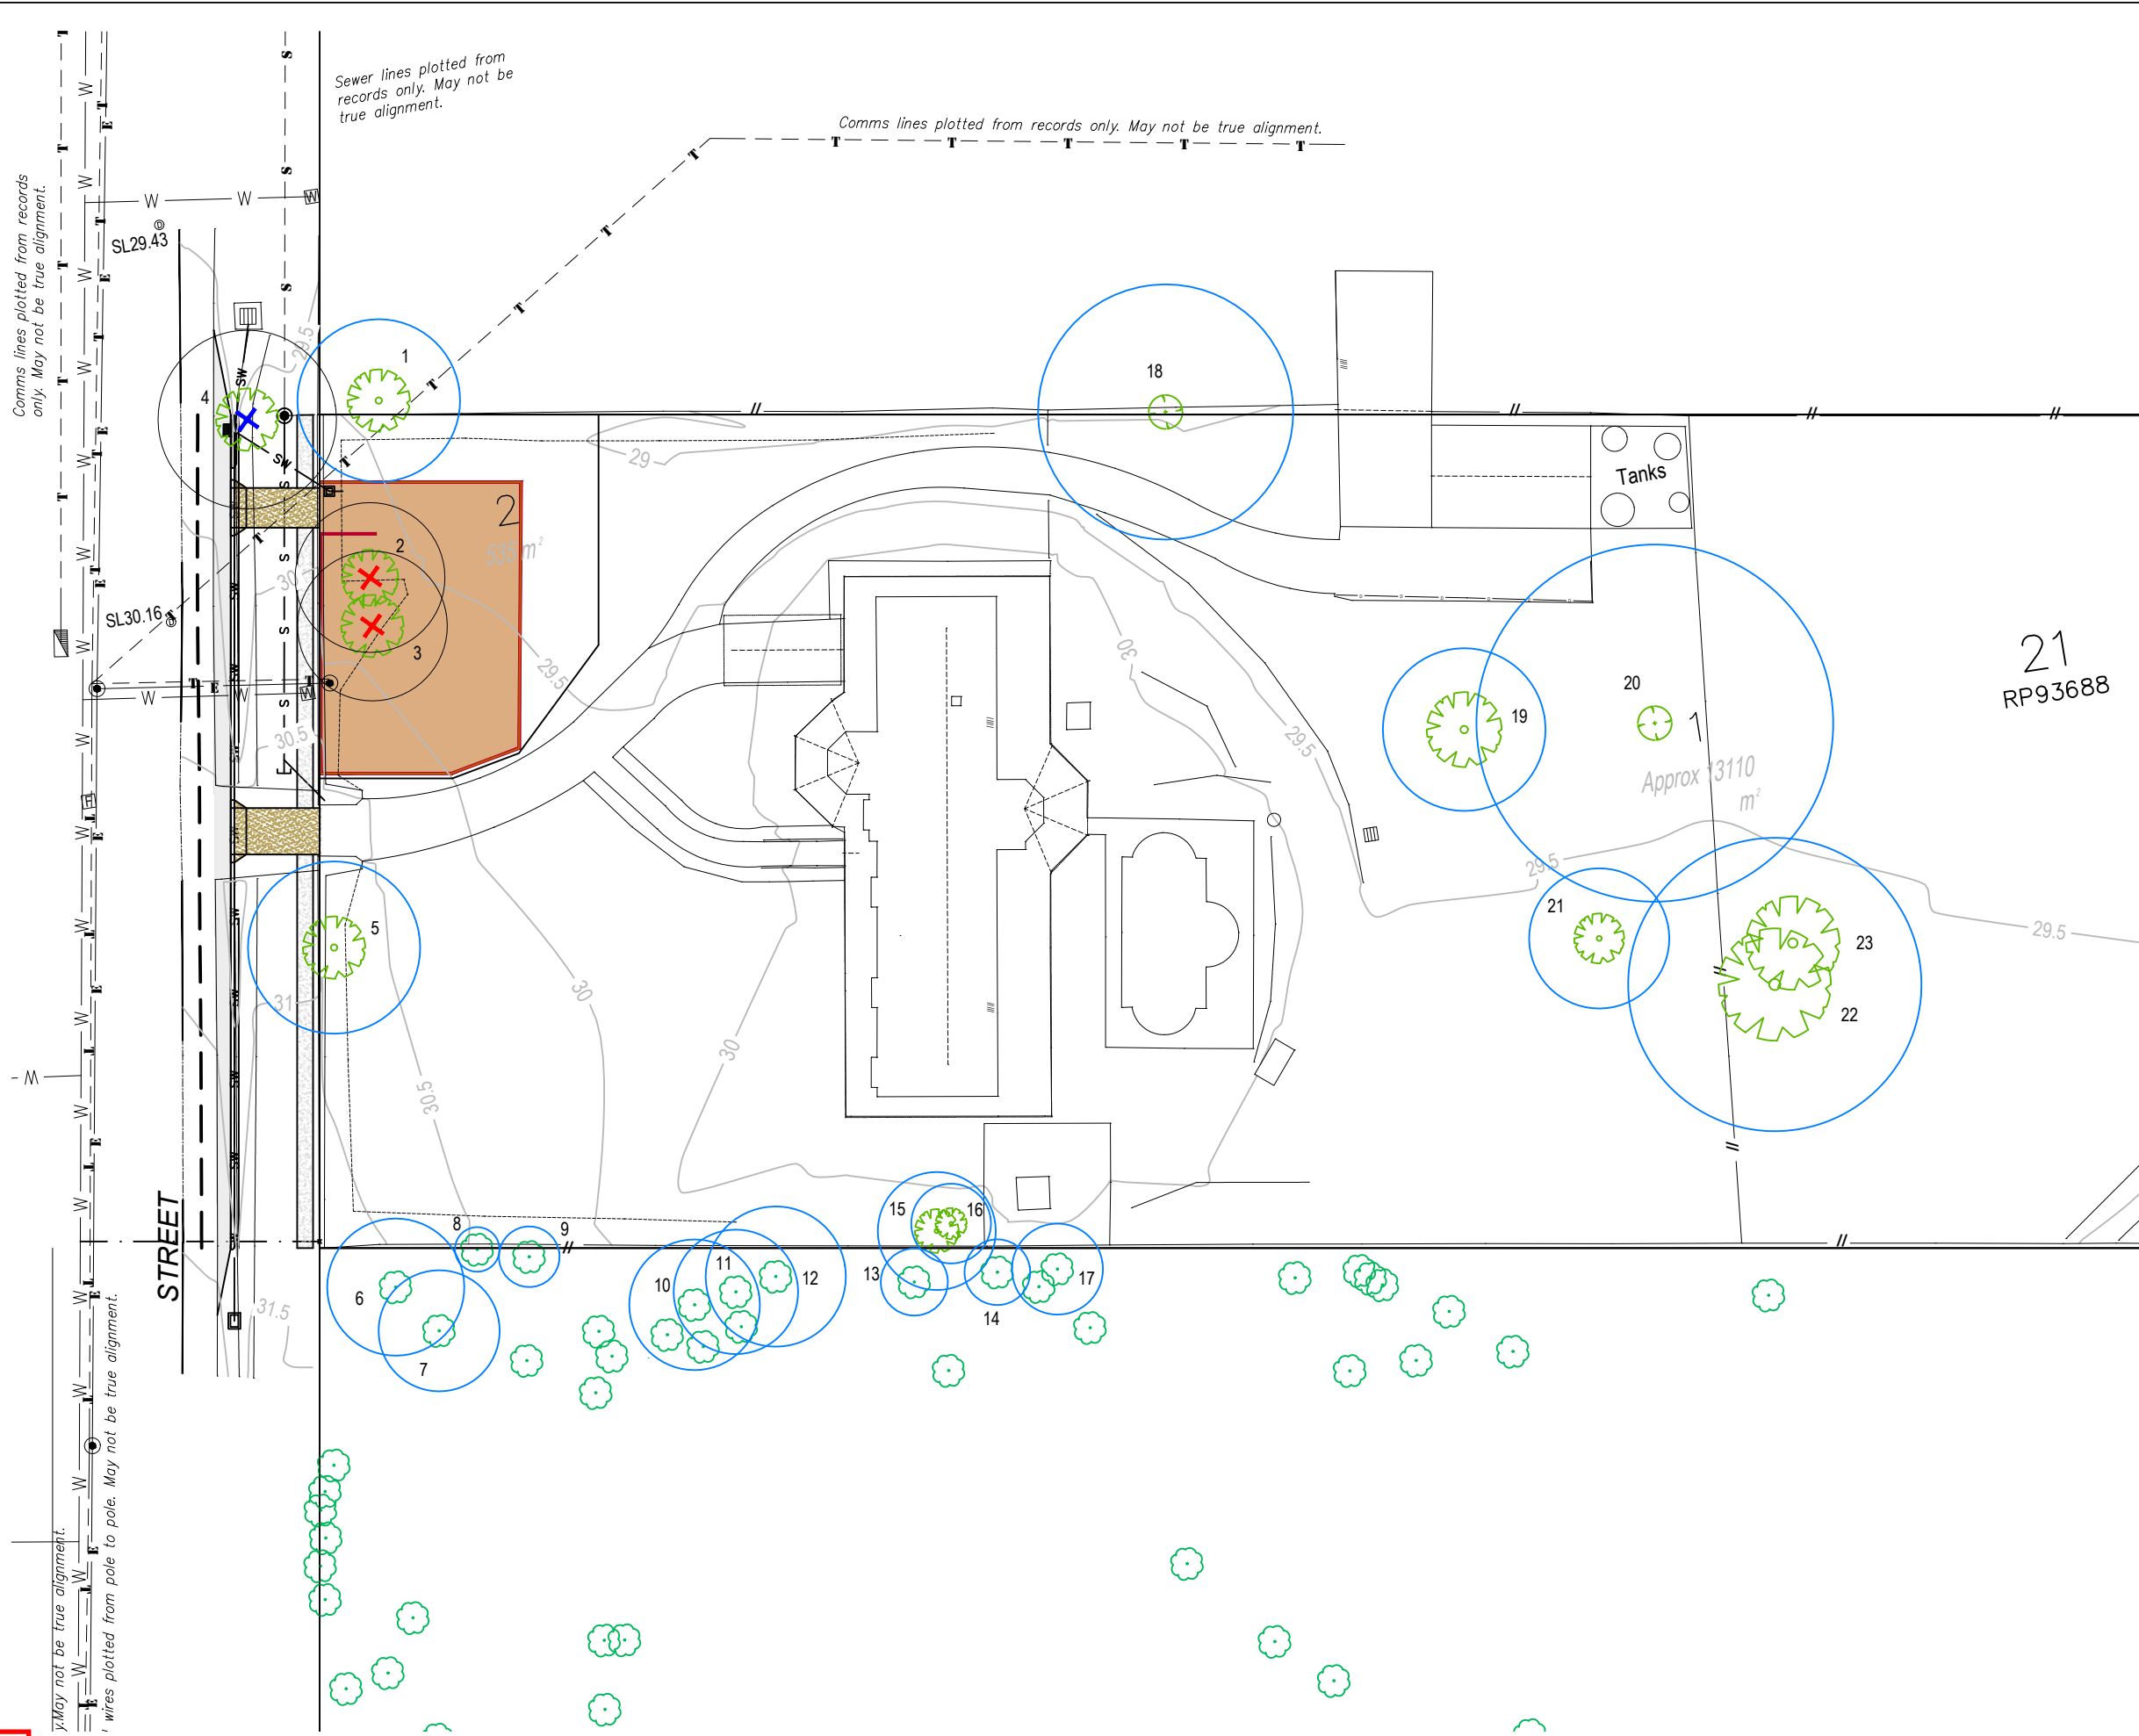

LEGEND / NOTES

- Tree Numbering
- Tree Protection Zone Retained Tree
- Tree To Be Removed
- Tree To Be Removed (Subject to Separate Council Approval - Verge Tree)
- Surveyed Tree Adjacent Site - 112 Idonia Street
- Proposed Earthworks - Fill
- Proposed Sewer Line
- Proposed Stormwater Line
- Proposed Retaining Walls

NOTE:
- SURVEY PLAN

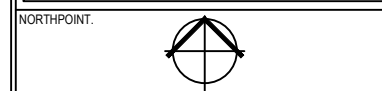

The ideas, information and concepts contained in this document are the property of S5 Consulting. Photocopying or reproducing this document and passing it on to others without the express permission of S5 Consulting is an infringement of copyright and is a breach of S5 Consulting rights under the Commonwealth Copyright Act 1968 [Section 10].

ISSUE	DESCRIPTION	DATE
A	FOR ISSUE	07/10/2025
B	LOT LAYOUT AMENDED	16/04/2026
C	CIVILS ADDED	13/05/2026

PROJECT NO.
S525099

CLIENT
ALEXANDRA PORTER

PROJECT NAME
RESIDENTIAL SUBDIVISION

SITE
104 IDONIA STREET
BRIDGEMAN DOWNS

DRAWING NAME
VEGETATION RETENTION PLAN
LAYOUT PLAN

DRAWING NO.
S525099_VRP_002

SCALE	SHEET SIZE	DRAWN	APPROVED
1:500	A3	SAJ	RS

2/265 Sandgate Road
Albion Qld 4010
ph 3505 3053
www.s5consulting.com.au
ABN 82 440 704 793



ENVIRONMENTAL

BCC DS
RECEIVED
18/05/2026
APPLICATION REF
A006894653

LEGEND / NOTES

VEGETATION MANAGEMENT SCHEDULE

Site Address: 104 Idonia Street, Bridgeman Downs

Codes: FS = Fauna Scratches; SH = Small Hollow; MH = Medium Hollow; LH = Large Hollow; T = Termitaria; BN = Bird Nest; NB = Nest Box, SF = Evidence of Sap Feeding

No.	STATUS	SCIENTIFIC NAME	COMMON NAME	DBH 1 [mm]	DBH 2 [mm]	DBH 3 [mm]	Total DBH [mm]	HEIGHT* [m]	SPREAD* [m]	NATIVE / EXOTIC	NJKHT	HEALTH	HABITAT	NOTES	TPZ [mm]
1	Retain	<i>Eucalyptus saligna</i>	Sydney blue gum	510			510	27	12	Native	Yes	Good		Off boundary 1m	6120
2	Remove	<i>Eucalyptus tereticornis</i>	QLD blue gum	470			470	27	12	Native	Yes	Good	FS		5640
3	Remove	<i>Eucalyptus tereticornis</i>	QLD blue gum	470			470	26	10	Native	Yes	Good	SH FS		5640
4	Remove ²	<i>Eucalyptus saligna</i>	Sydney blue gum	560			560	27	9	Native	Yes	Good	FS	Street tree . Not tagged	6720
5	Retain	<i>Corymbia citriodora subsp. variegata</i>		540			540	25	12	Native	Yes	Good	FS		6480
6	Retain	<i>Pinus elliotii</i>	Slash pine	430			430	18	8	Exotic	-	Good		Off boundary	5160
7	Retain	<i>Pinus elliotii</i>	Slash pine	380			380	23	6	Exotic	-	Good		Off boundary	4560
8	Retain	<i>Melaleuca quinquenervia</i>	Broad-leaved paperbark	140			140	7	1	Native	Yes	Poor		Off boundary	1680
9	Retain	<i>Buckinghamia celsissima</i>	Ivory curl	190			190	9	4	Native	-	Good		Off boundary	2280
10	Retain	<i>Pinus elliotii</i>	Slash pine	410			410	20	4	Exotic	-	Good		Off boundary	4920
11	Retain	<i>Pinus elliotii</i>	Slash pine	390			390	20	3	Exotic	-	Good		Off boundary	4680
12	Retain	<i>Eucalyptus tereticornis</i>	QLD blue gum	440			440	16	7	Native	Yes	Poor		Leaning over. Off boundary	5280
13	Retain	<i>Lagunaria patersonia</i>	Norfolk Island hibiscus	210			210	15	2	Exotic	-	Good		Off boundary	2520
14	Retain	<i>Citherexylum spinosum</i>	Fiddlewood	150	140		206	10	5	Exotic	-	Good		Citherexylum spinosum. Off boundary	2472
15	Retain	<i>Melaleuca quinquenervia</i>	Broad-leaved paperbark	370			370	16	7	Native	Yes	Fair			4440
16	Retain	<i>Melaleuca quinquenervia</i>	Broad-leaved paperbark	250			250	16	7	Native	Yes	Fair			3000
17	Retain	<i>Melaleuca styphelioides</i>	Prickly-leaved paperbark	140	170	180	285	11	3	Native	-	Poor		Off boundary	3420
18	Retain	<i>Eucalyptus saligna</i>	Sydney blue gum	800			800	27	15	Native	Yes	Good		Off boundary 2m	9600
19	Retain	<i>Eucalyptus tereticornis</i>	QLD blue gum	510			510	27	9	Native	Yes	Good			6120
20	Retain	<i>Eucalyptus tereticornis</i>	QLD blue gum	1120			1120	30	15	Native	Yes	Good			13440
21	Retain	<i>Eucalyptus tereticornis</i>	QLD blue gum	440			440	21	8	Native	Yes	Good			5280
22	Retain	<i>Eucalyptus tereticornis</i>	QLD blue gum	920			920	27	14	Native	Yes	Good			11040
23	Retain	<i>Eucalyptus tereticornis</i>	QLD blue gum	750			750	27	15	Native	Yes	Good			9000

² Remove Subject to Separate Council Approval - Verge Tree

NJKHT Counter = 15
NJKHT to be removed = 3

NOTE:
- SURVEY PLAN



The ideas, information and concepts contained in this document are the property of S5 Consulting. Photocopying or reproducing this document and passing it on to others without the express permission of S5 Consulting is an infringement of copyright and is a breach of S5 Consulting rights under the Commonwealth Copyright Act 1968 [Section 10].

ISSUE	DESCRIPTION	DATE
A	FOR ISSUE	07/10/2025
B	LOT LAYOUT AMENDED	16/04/2026
C	CIVILS ADDED	13/05/2026

PROJECT NO.
S525099

CLIENT
ALEXANDRA PORTER

PROJECT NAME
RESIDENTIAL SUBDIVISION

SITE
104 IDONIA STREET
BRIDGEMAN DOWNS

DRAWING NAME
VEGETATION RETENTION PLAN
VEGETATION SCHEDULE

DRAWING NO.
S525099_VRP_003

SCALE	SHEET SIZE	DRAWN	APPROVED
N.T.S.	A3	SAJ	RS

2/265 Sandgate Road
Albion Qld 4010
ph 3505 3053
www.s5consulting.com.au
ABN 82 440 704 793



BCC DS
RECEIVED
18/05/2026
APPLICATION REF
A006894653