




SHADOW DIAGRAM DEC 22 9AM
1 : 500

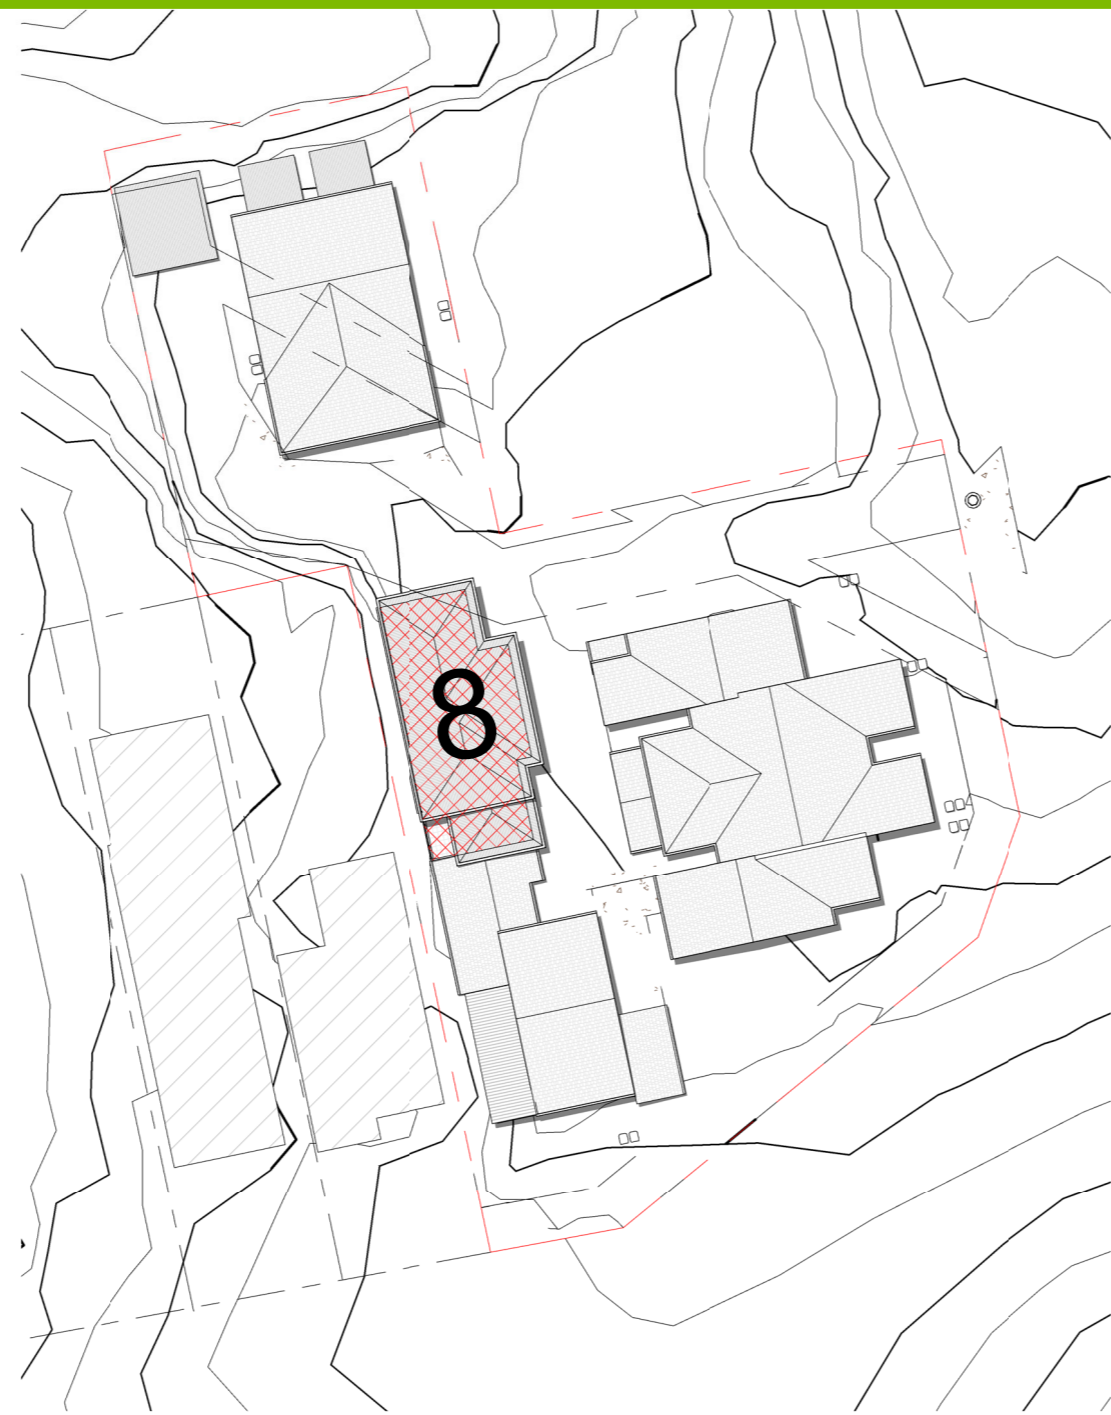


SHADOW DIAGRAM DEC 22 12PM
1 : 500

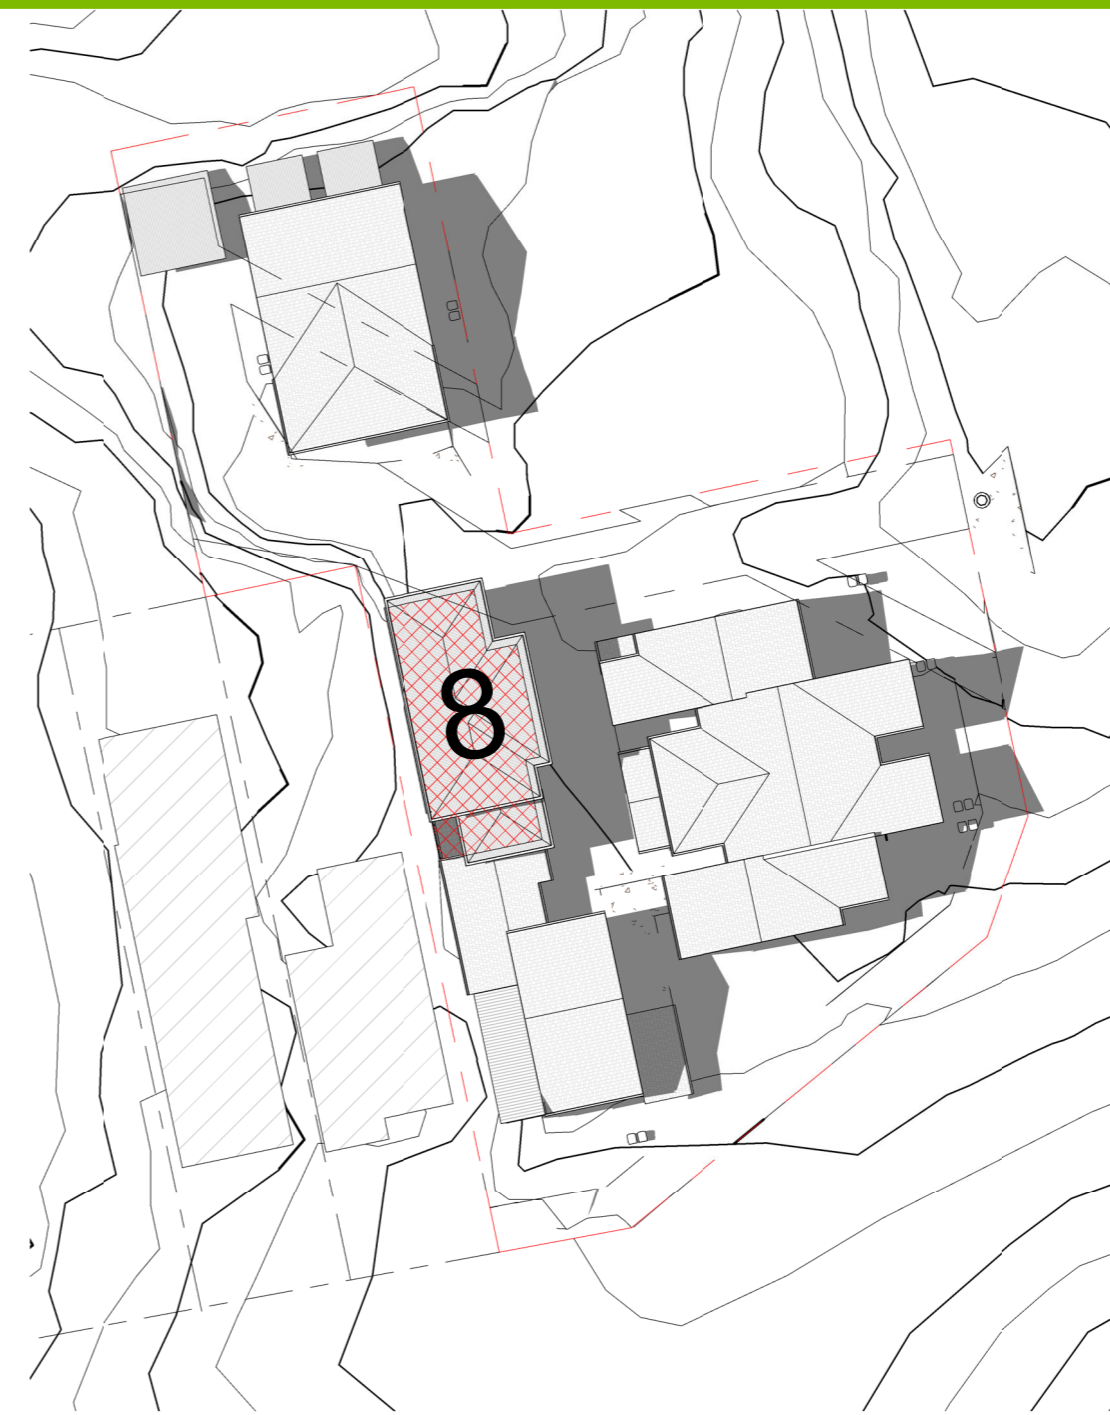


SHADOW DIAGRAM DEC 22 3PM
1 : 500

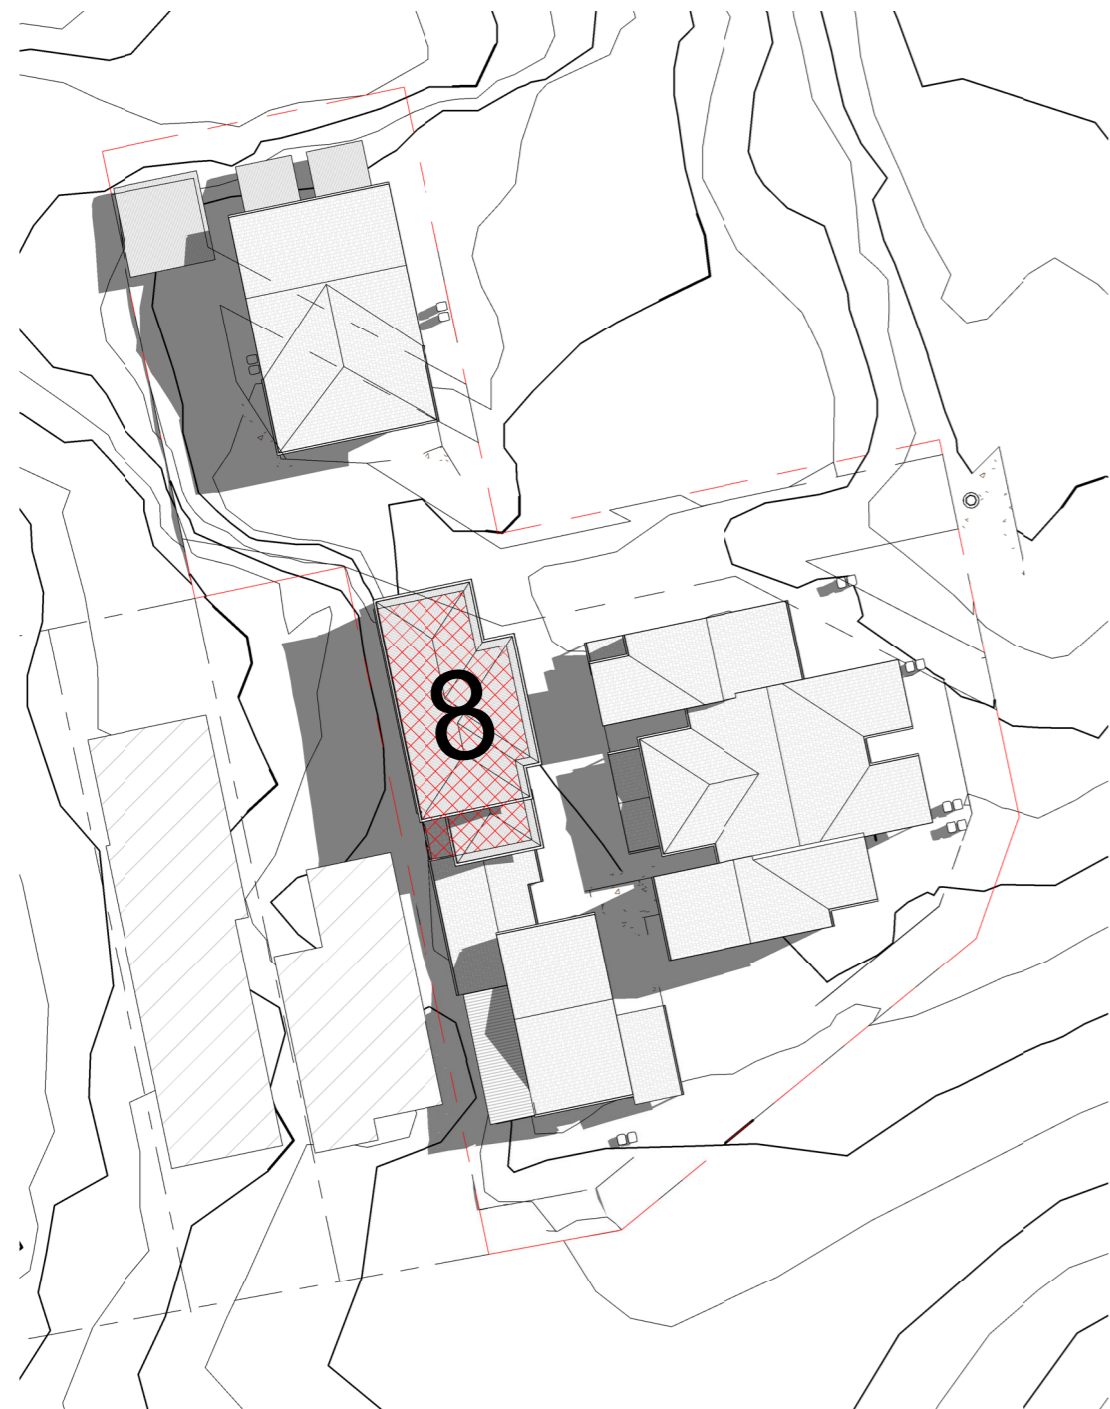

SHADOW DIAGRAM MAR 22 9AM
1 : 500

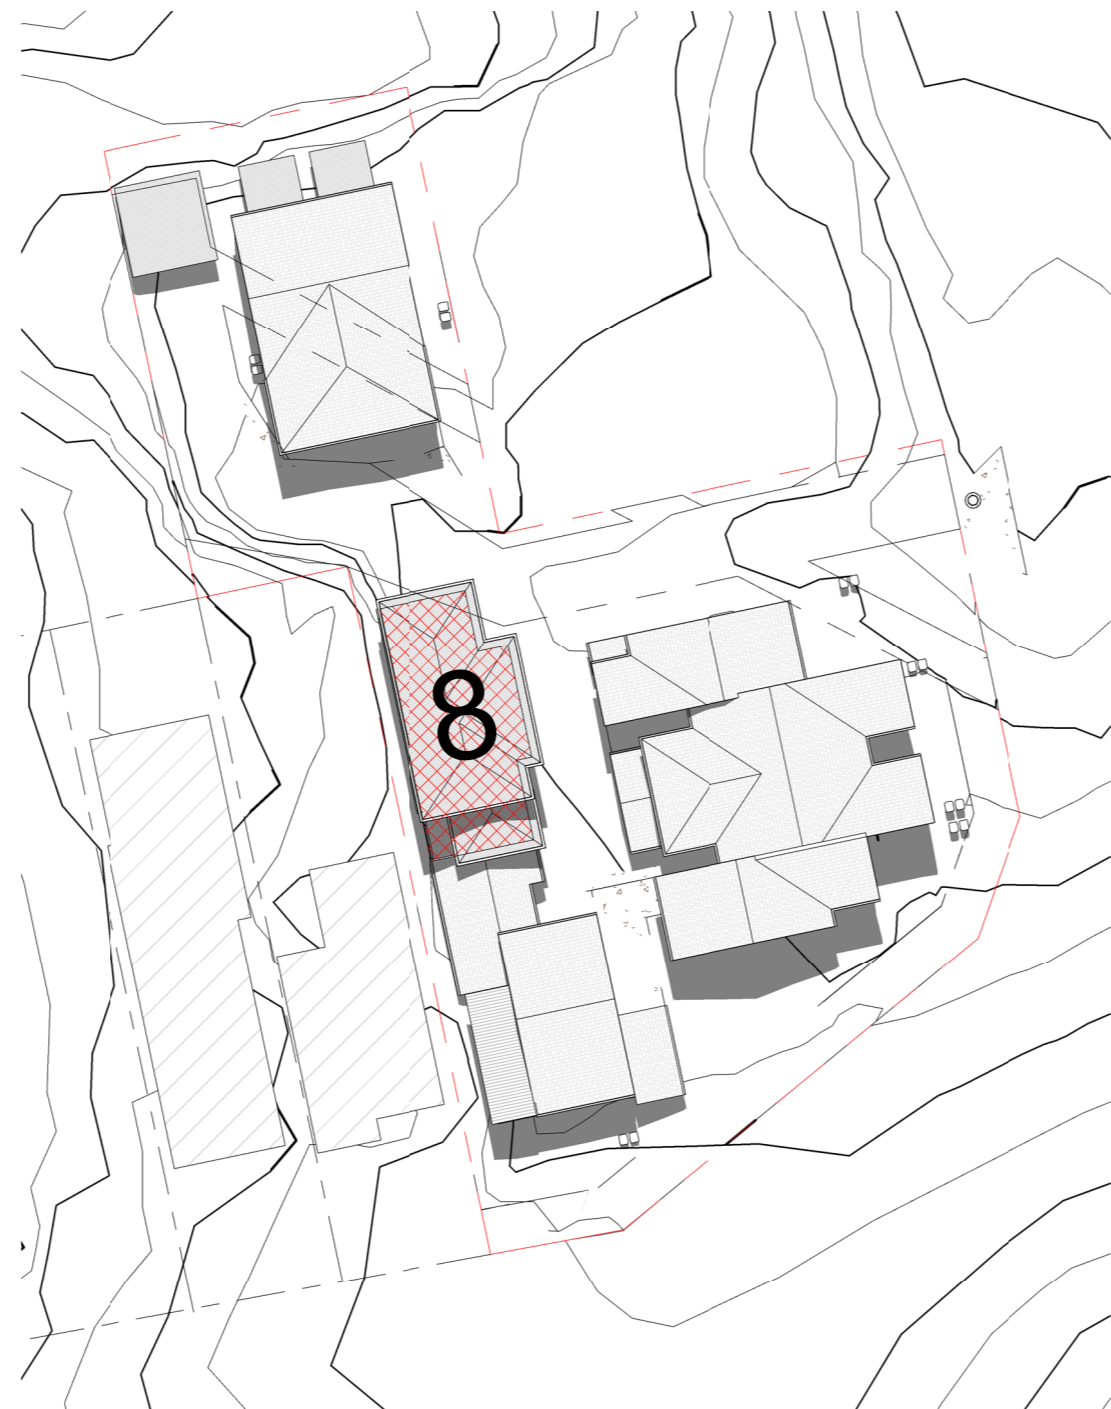

SHADOW DIAGRAM MAR 22 12PM
1 : 500

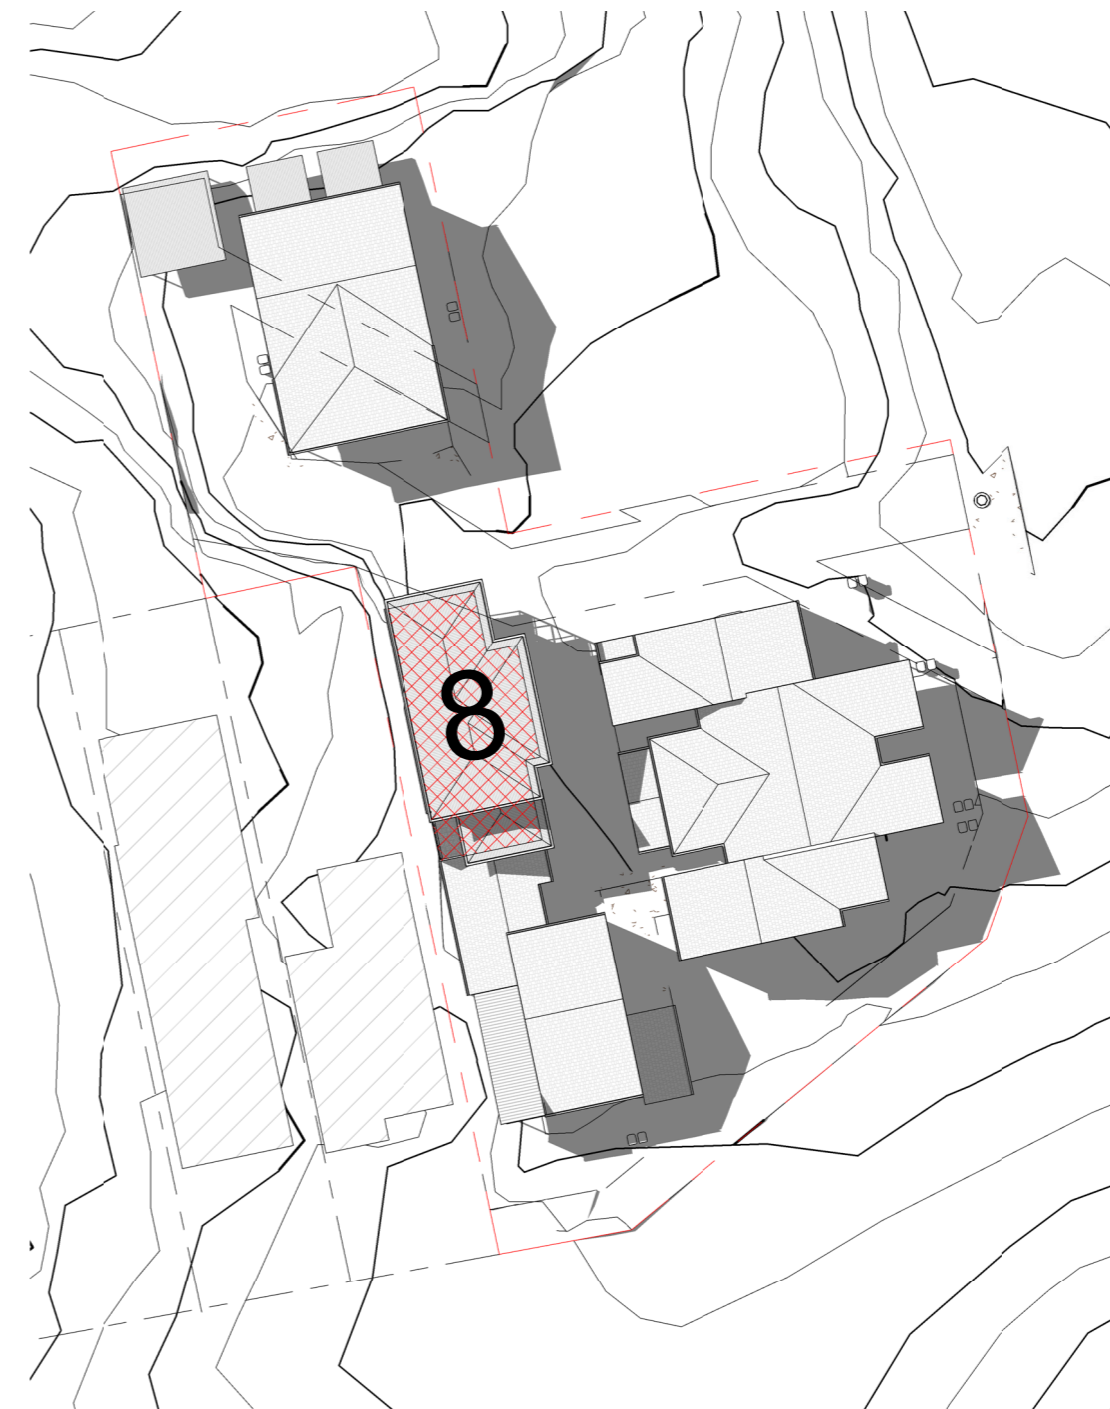

SHADOW DIAGRAM MAR 22 3PM
1 : 500

urban solutions
ARCHITECTS

tel 0408 067 740
info@usarchitects.com.au
www.usarchitects.com.au
ABN 20 731 055 452

Date	Description	Rev.
08.07.2025	DRAFT DA V3	P3
18.07.2025	DA ISSUE	A
18.11.2025	DA INFORMATION REQUEST	B
27.03.2025	UI CARPORT RELOCATED	C



project
EXTENSION TO EXISTING
MULTIPLE DWELLING

189 MELVILLE TCE
MANLY 4179


client
Malatino Developments

stage
WORKING DRAWINGS


title
SHADOW DIAGRAMS

job No. 2408
author WJD
scale (A2) 1 : 500


dwg No. DA24
rev No. C

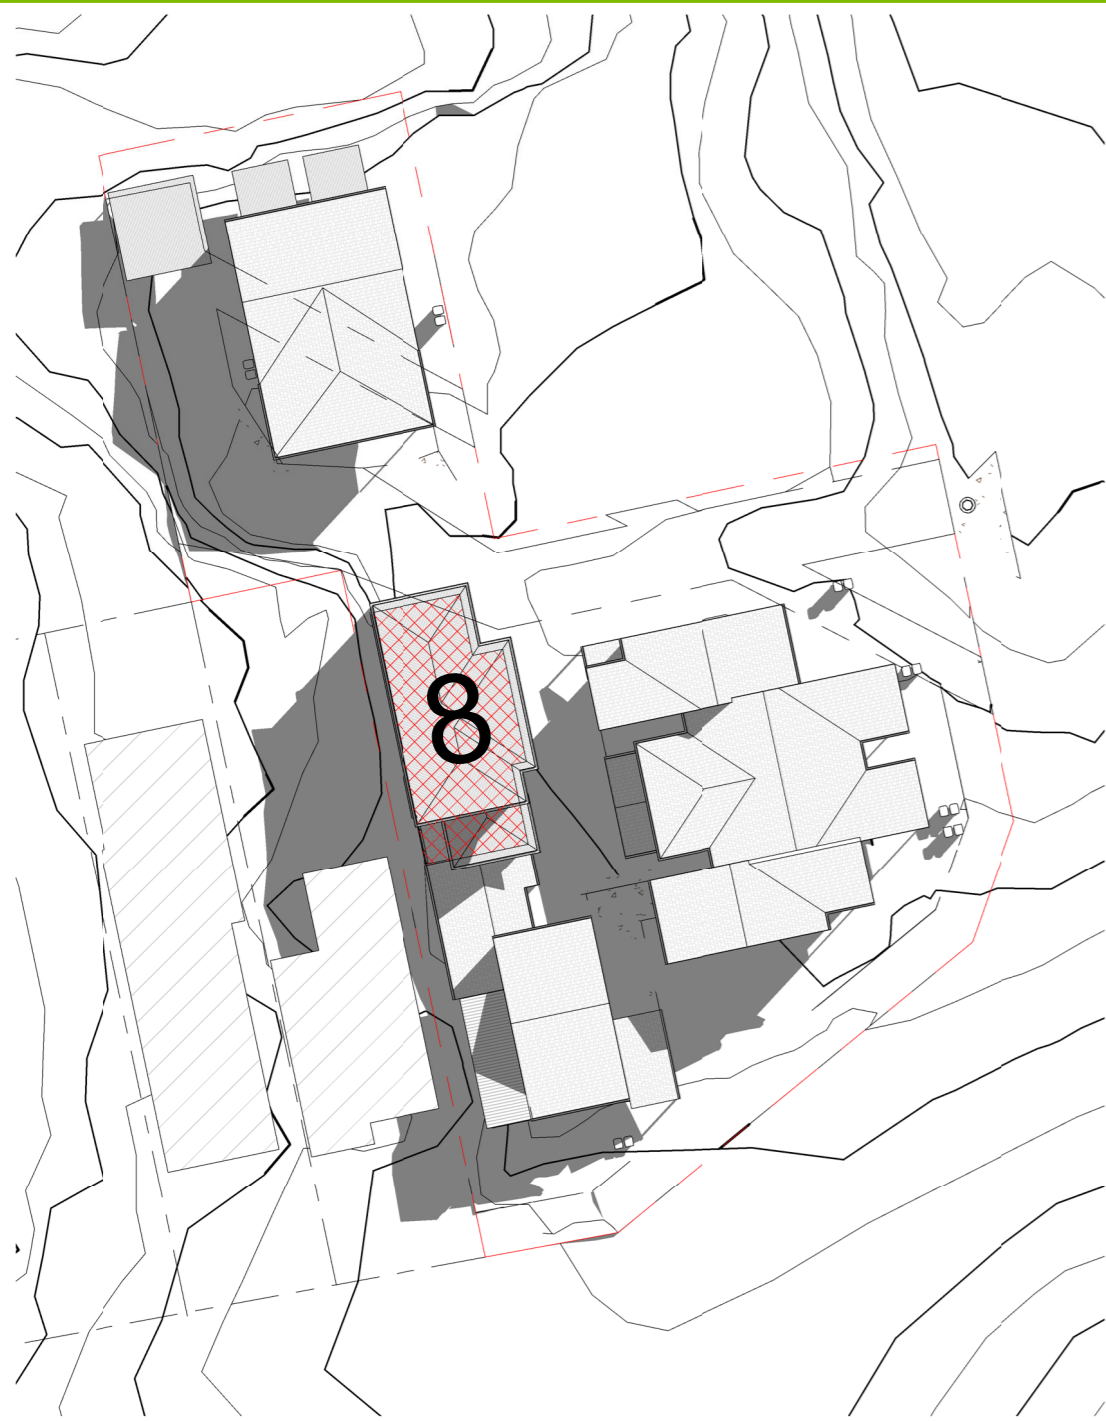

SHADOW DIAGRAM JUN 22 9AM
1 : 500

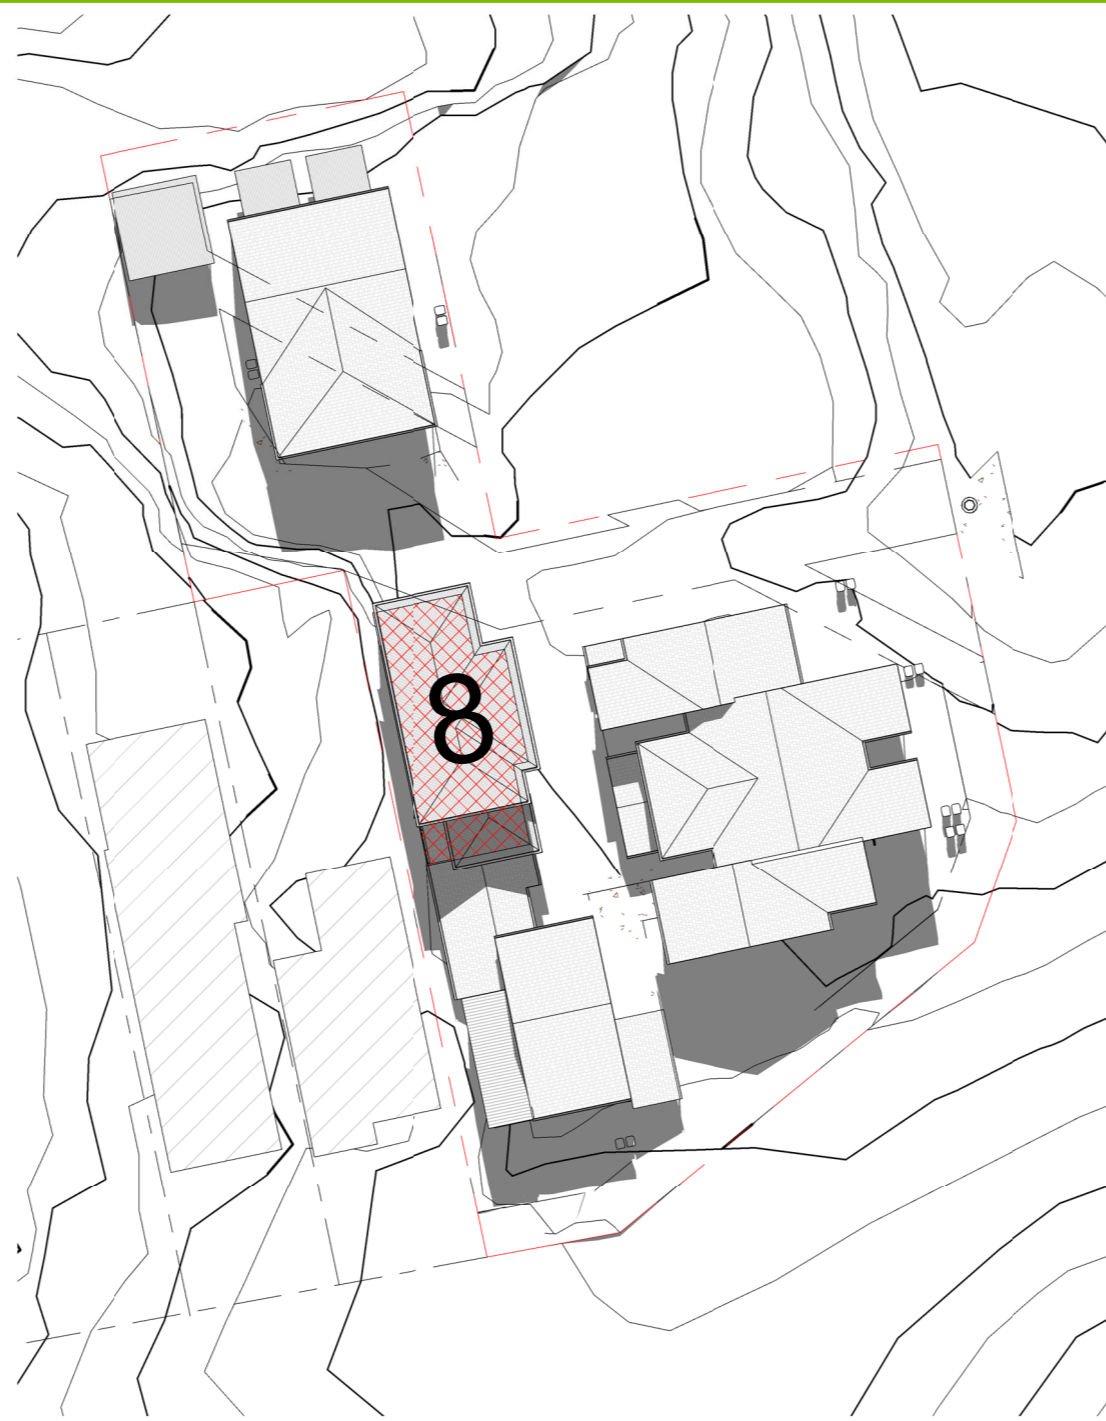

SHADOW DIAGRAM JUN 22 12PM
1 : 500

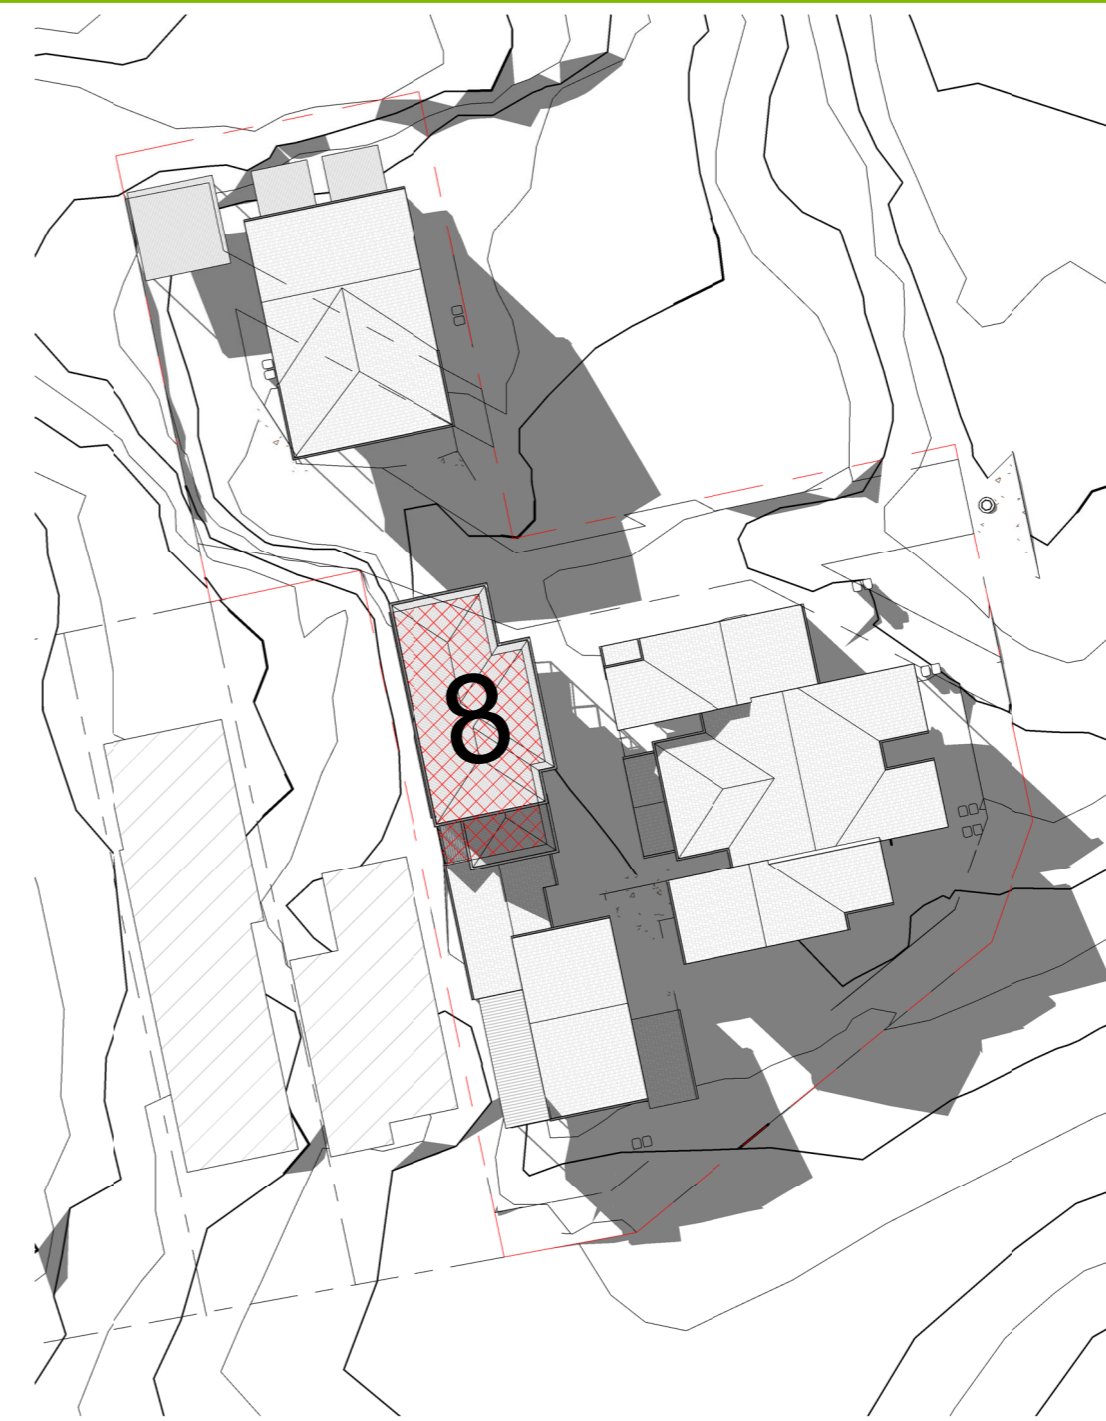

SHADOW DIAGRAM JUN 22 3PM
1 : 500

urban solutions
ARCHITECTS

tel 0408 067 740
info@usarchitects.com.au
www.usarchitects.com.au
ABN 20 731 055 452

Date	Description	Rev.
08.07.2025	DRAFT DA V3	P3
18.07.2025	DA ISSUE	A
18.11.2025	DA INFORMATION REQUEST	B
27.03.2025	U1 CARPORT RELOCATED	C

BCC DS
RECEIVED
24/06/2025
APPLICATION REF
A006840962

project
EXTENSION TO EXISTING
MULTIPLE DWELLING
189 MELVILLE TCE
MANLY 4179
client
Malatino Developments

stage
WORKING DRAWINGS

title
SHADOW DIAGRAMS

job No. 2408
author WJD
scale (A2) 1 : 500
dwg No. DA25
rev No. C