




BCC DS
RECEIVED
 01/12/2025
APPLICATION REF
 A006647876

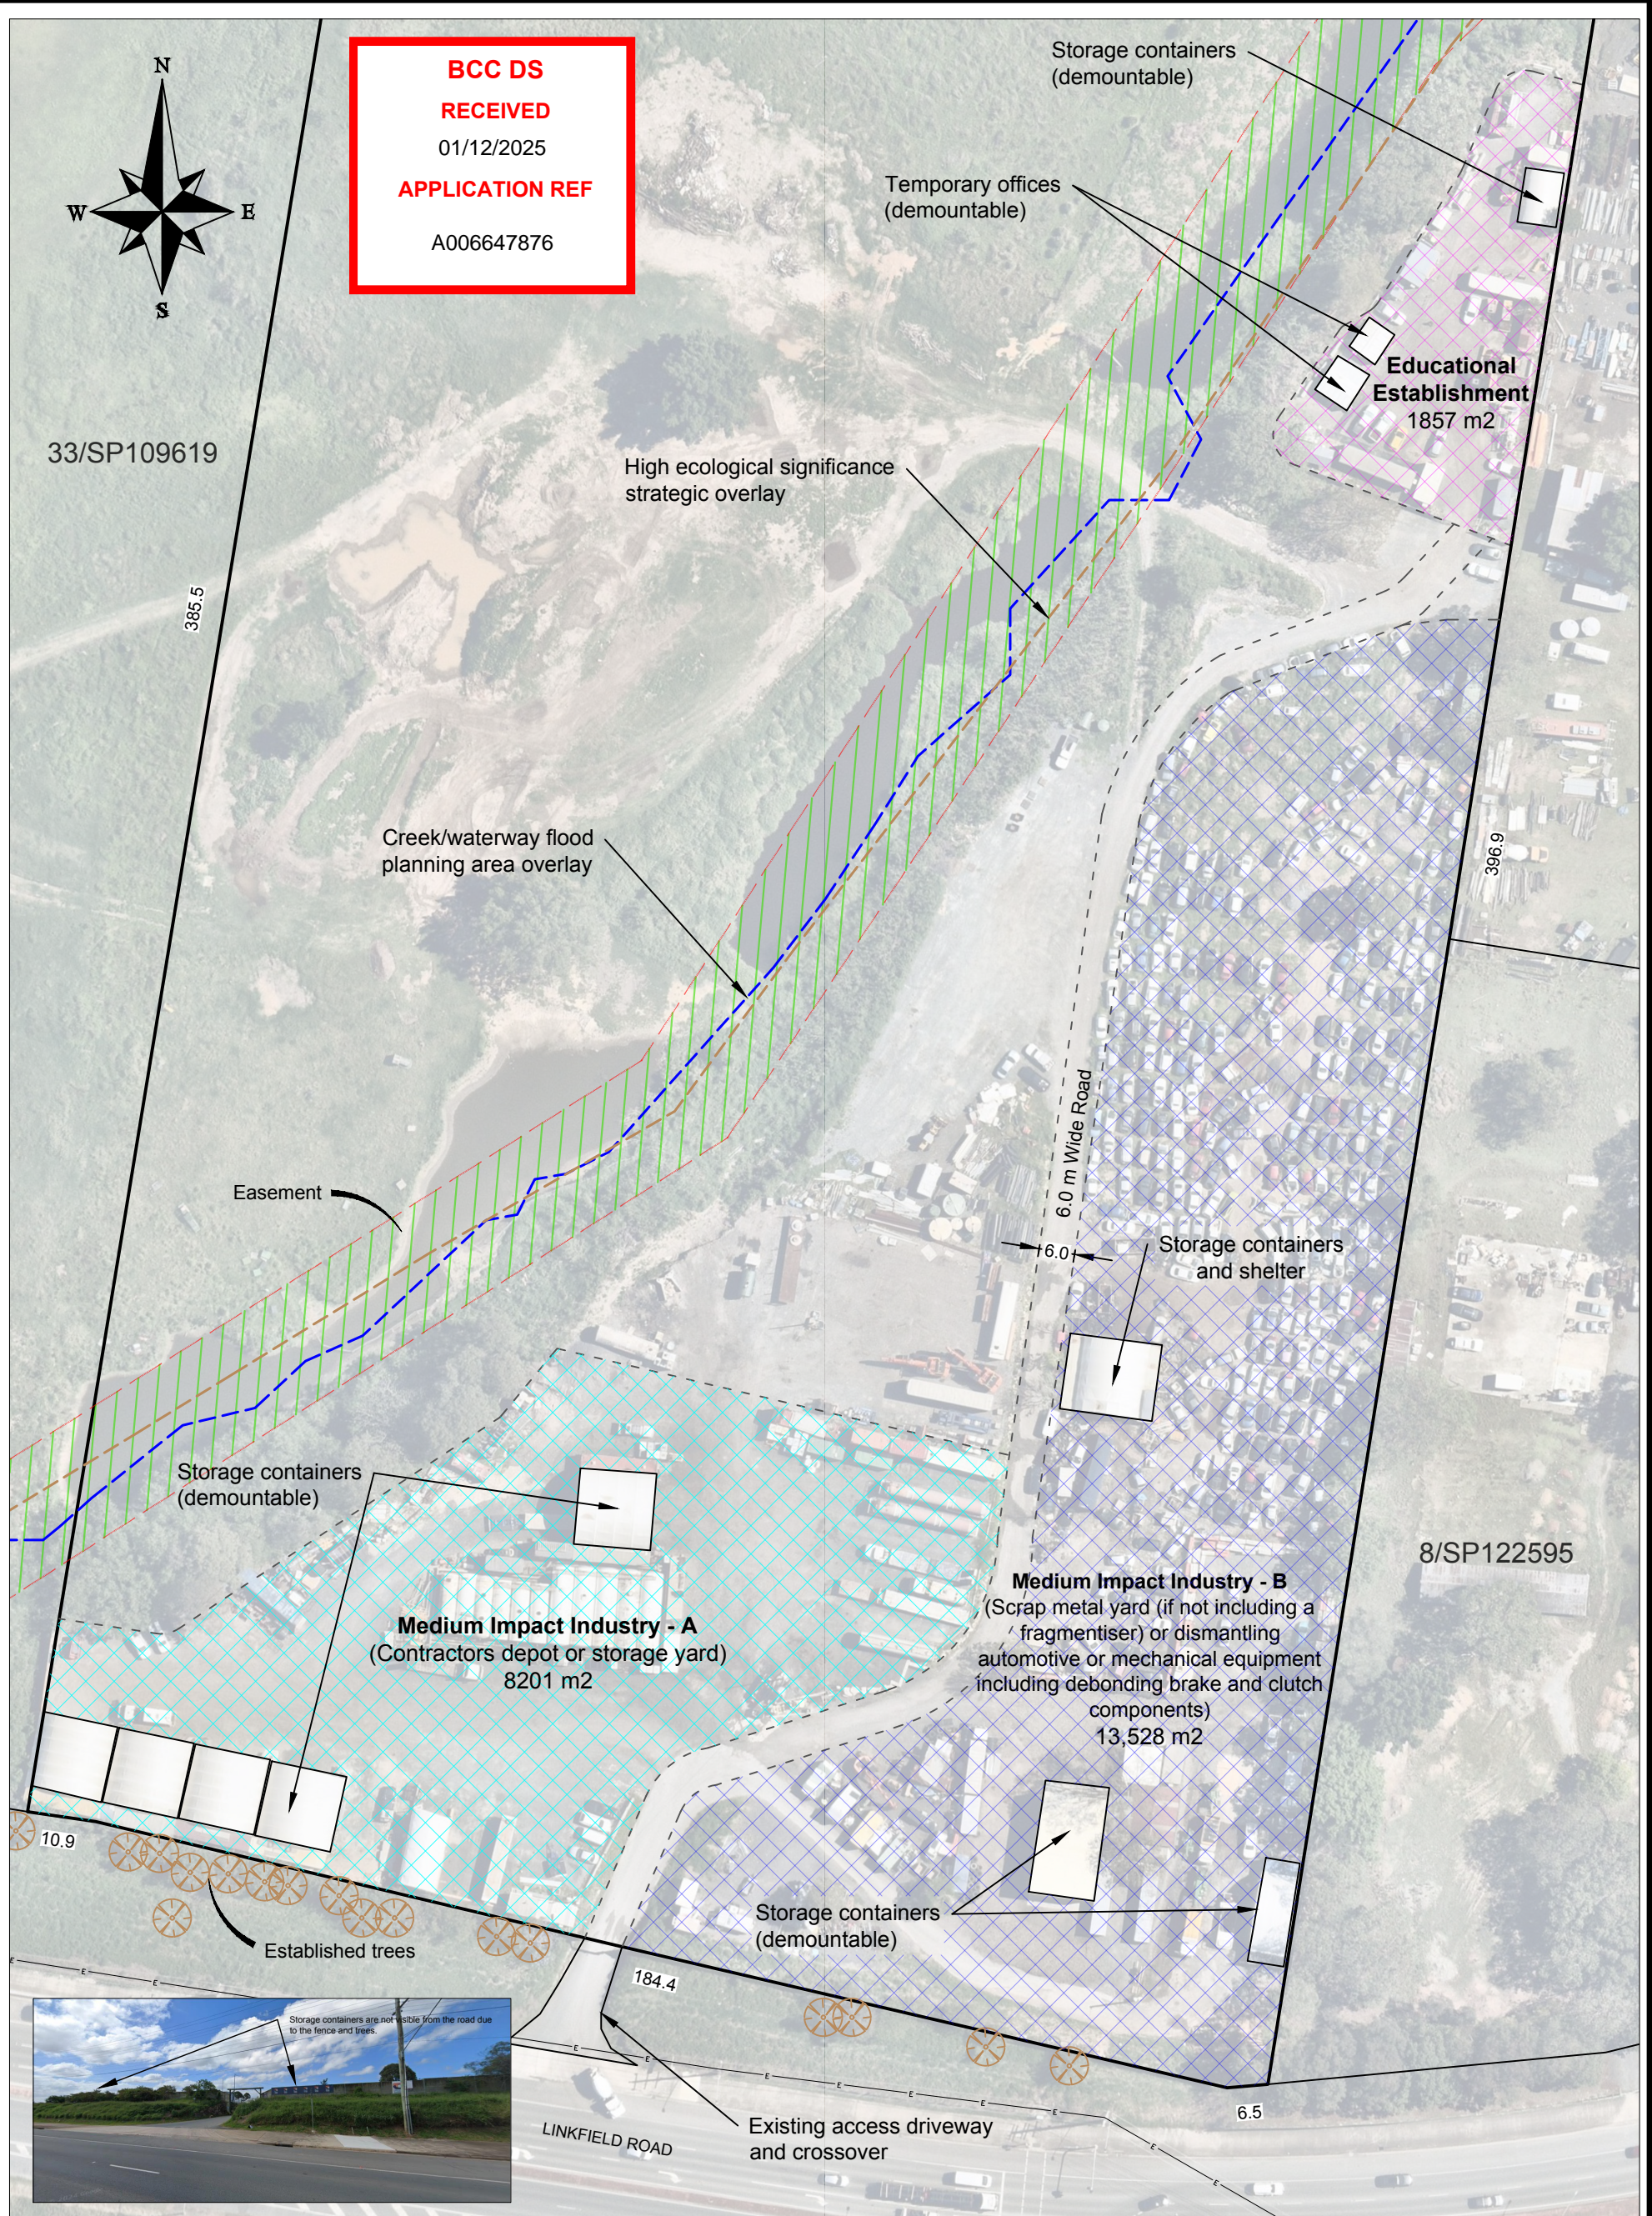

NOTES:

(i) This plan was prepared by ARC PLANNING PTY LYD for the purpose and exclusive use of ARC PLANNING for information only for the land described in this plan and is not to be used for any other purpose or by any other person or corporation without permission. ARC PLANNING PTY LYD accept no responsibility for any loss or damage suffered howsoever arising to any person or corporation who may use or rely on this plan in contravention of the terms of this clause or clauses (ii) (iii) or (iv) hereof.

(ii) The contours (if shown) on this plan are suitable only for the purposes of this application. The accuracy of the contours has not been verified and no reliance should be placed upon such contours for any other purpose other than the purpose of this application for reconfiguration.

(iii) The dimensions, areas, number of lots, size and location of improvements & flood information (if shown) are approximate only and may vary.

(iv) This plan may not be copied unless these notes are included.

Project
Proposal Plan

Scale: 1:1000 @A3

Local authority
Brisbane City Council

Site Address
 79 Linkfield Rd, Bald Hills
 QLD 4036

Site Area
79,300 m2

ARC PLANNING
 2/7 East Street, Caboolture, 4510
 P: 1800 929175
 E: contact@arcplanning.com.au

ISSUE	DATE	AMENDMENT
A	03.09.2024	Initial issue
B	13.10.2025	Minor amendments
C	19.11.2025	Minor amendments
Level datum		
Level origin		
Contour interval		
PLAN NUMBER		REV
35/SP124014		C