



STREET
WILMAH

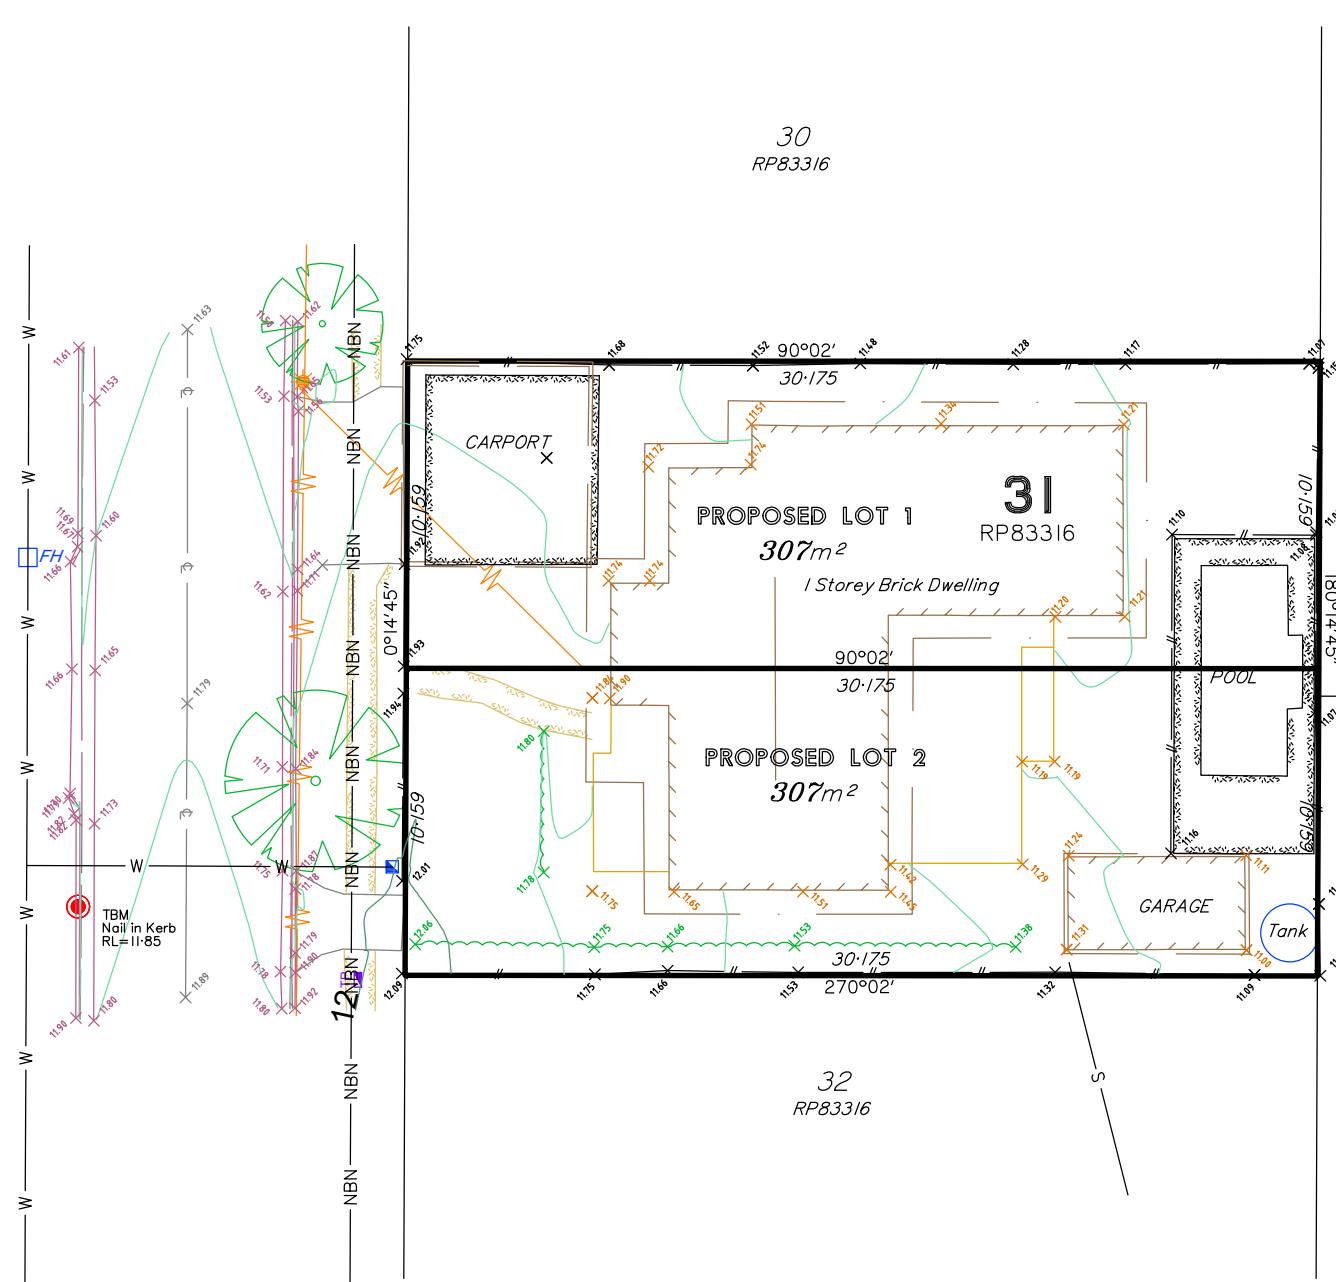


LEGEND

Contour line Minor	
Contour Line Major	
Contour Tin	
Wire Overhead	
Power Pole	
Telecom Pit Centre	
Hydrant	
Water Meter	
DBYD Water	
DBYD Sewer	
Sewer Manhole	
Concrete Footpath	
Building Eave	
Building	
Tree	
Foliage Edge	
Fence Line	
Subject Boundary Not surveyed	
Adjoining Boundaries	
Kerb Back	
Kerb Invert	
Kerb Lip	
Kerb Top	
Road Crown	

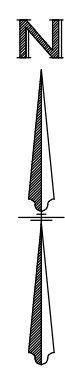

Scale 1:250 - Lengths are in Metres.

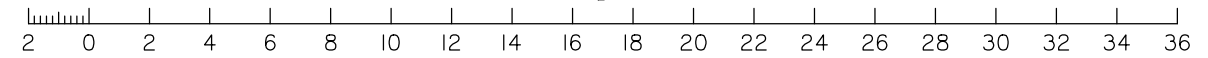

BCC DS
RECEIVED
 27/05/2026
APPLICATION REF
 A007033673

MASTERS SURVEYING
 masterssurveying.com.au
 Brisbane Gladstone Mackay Rockhampton

Project:	51 WILMAH ST
Title:	PROPOSAL PLAN
Client:	G O'MARA

Rev.	Reason for Issue or Amendment	Date	Drawn	Checked	Surveyed
0	Original Issue	11/05/26	CAH	CAH	CAH

Local Government:	BRISBANE CC		Locality:	ASPLEY	
Co-ord System:	LOCAL	Level Datum:	AHD	Origin:	PM11940 RL32.577
Scale:	1:250 at A3	Sheet:	1 of 1	Drawing No:	68946 51 DET 001
Revision:				Revision:	0