


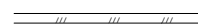
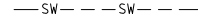
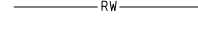

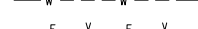











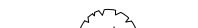


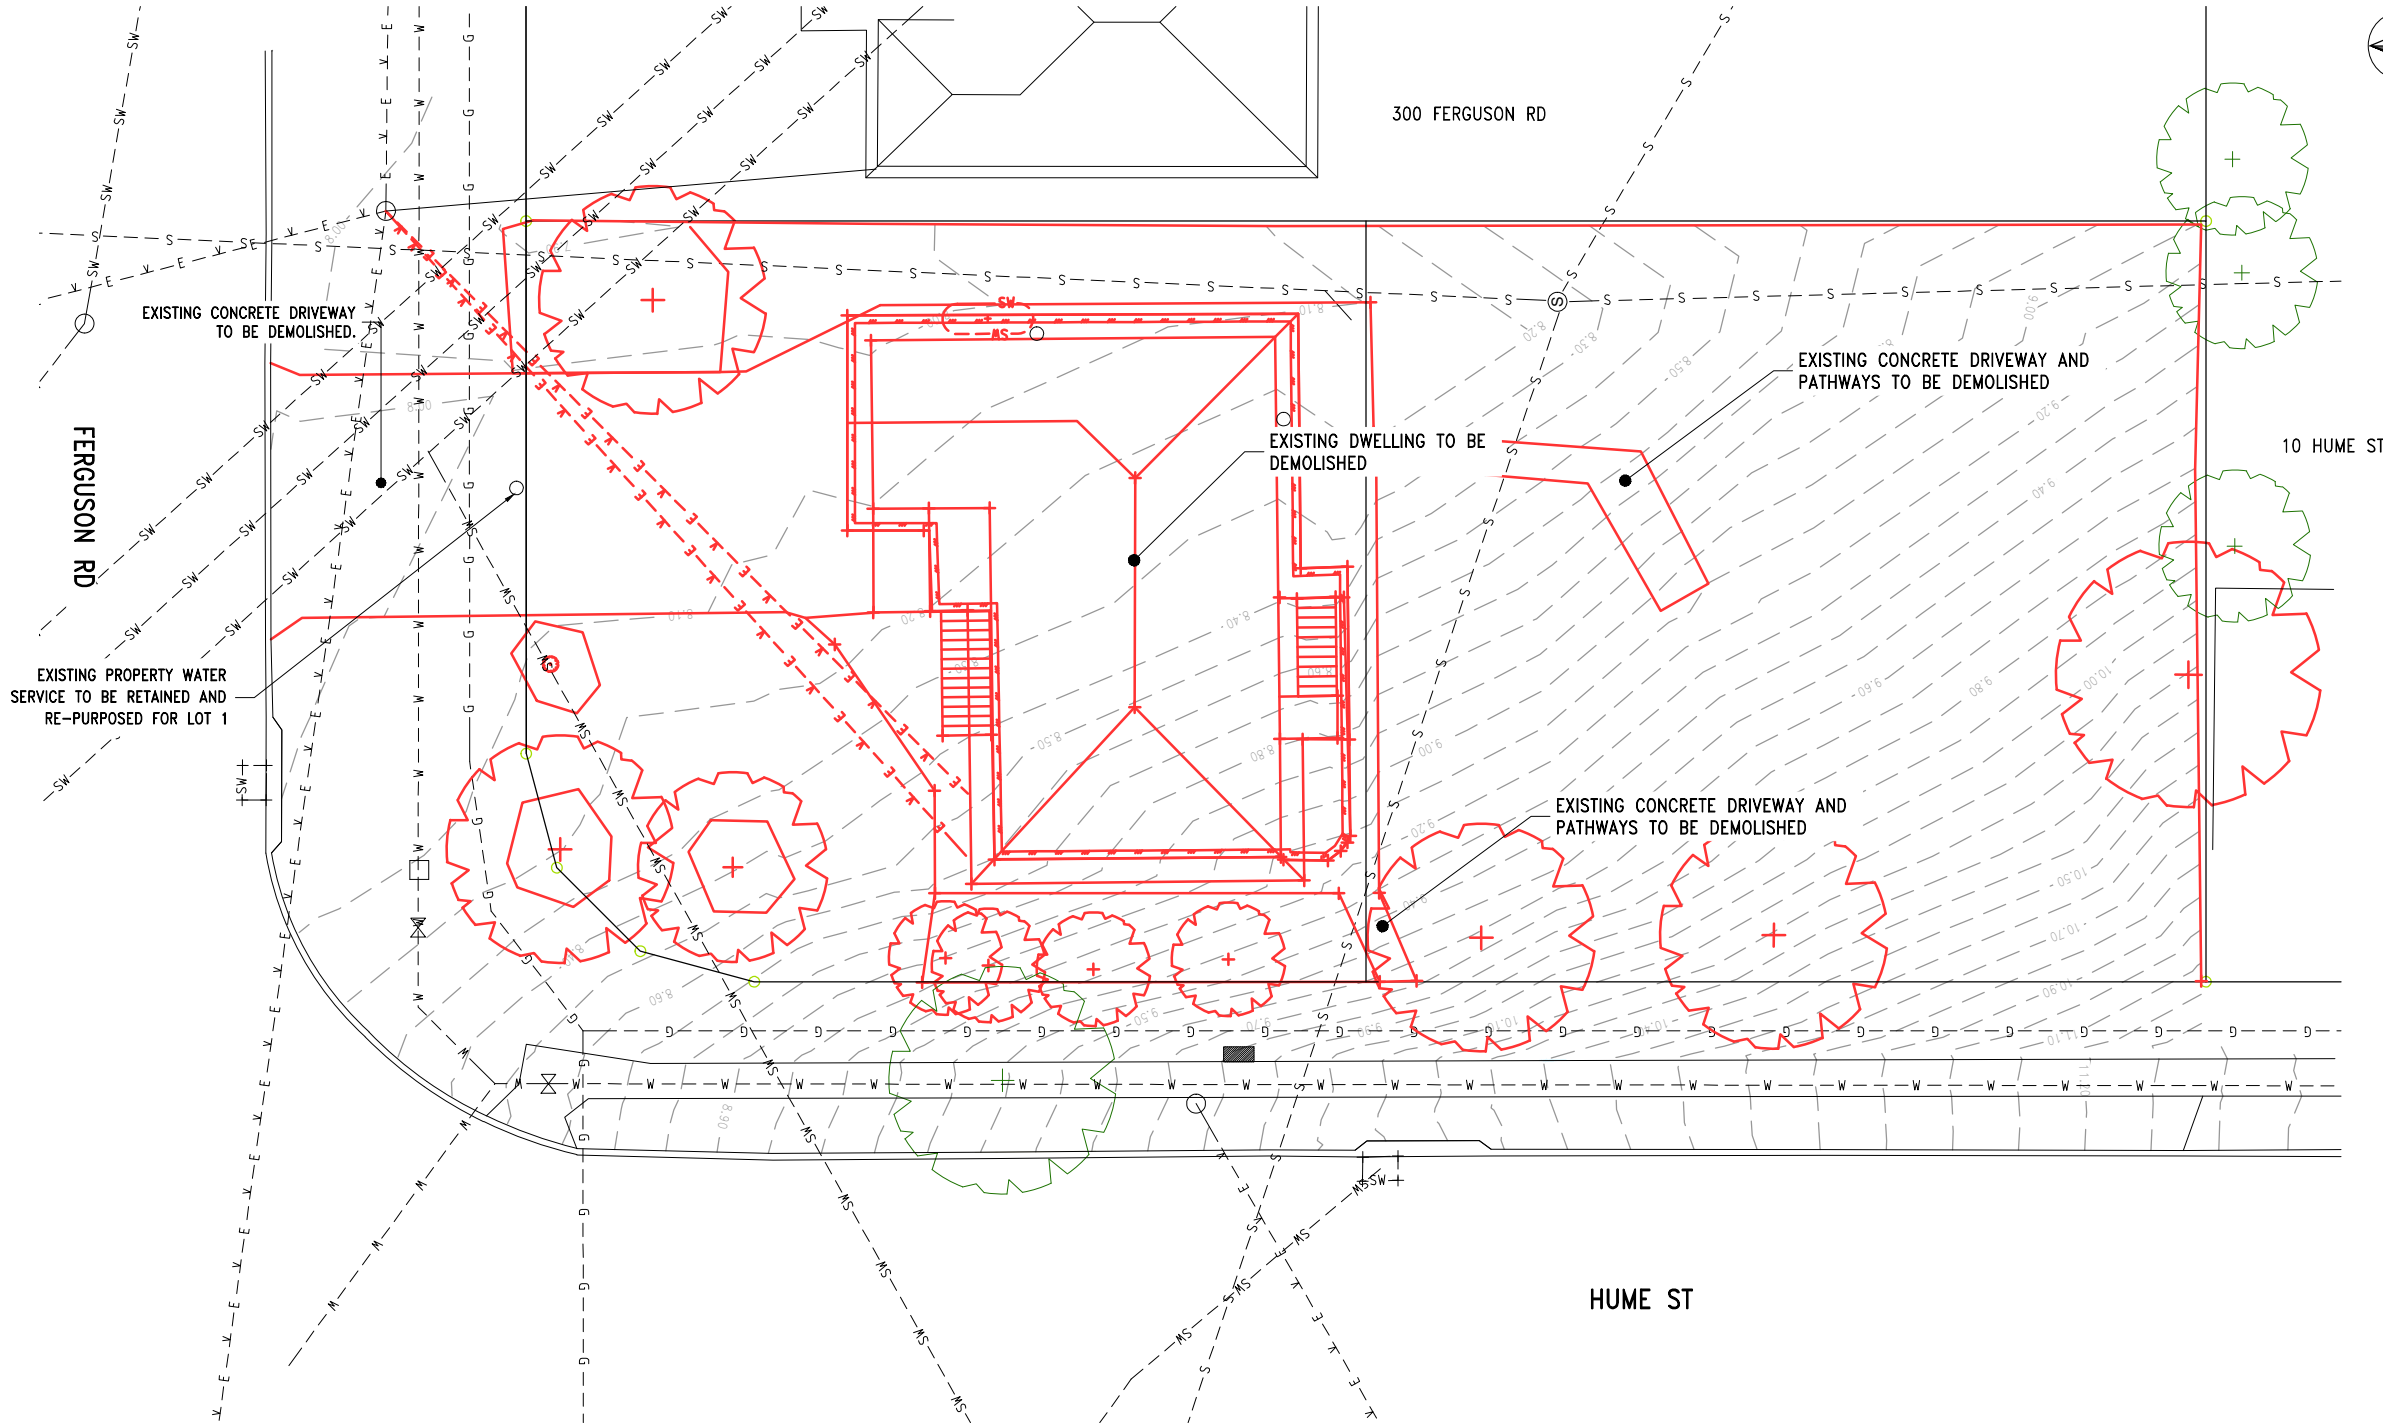


BCC DS
 RECEIVED
 01/02/2026
 APPLICATION REF
 A006796692


LEGEND

-  EXISTING LOT BOUNDARY
-  EXISTING SURFACE CONTOUR (0.1m INTERVALS)
-  EXISTING CONCRETE
-  EXISTING DWELLING
-  EXISTING STORMWATER
-  EXISTING ROOFWATER
-  EXISTING SEWER
-  EXISTING WATER
-  EXISTING ELECTRICAL
-  EXISTING TELECOMMUNICATION
-  EXISTING FENCE
-  TREES TO BE REMOVED
-  EXISTING CONCRETE REMOVED
-  EXISTING DWELLING REMOVED
-  EXISTING STORMWATER REMOVED
-  EXISTING ROOFWATER REMOVED
-  EXISTING SEWER REMOVED
-  EXISTING WATER REMOVED
-  EXISTING ELECTRICAL REMOVED
-  EXISTING TELECOMMUNICATION REMOVED
-  EXISTING FENCE REMOVED
-  TREES TO BE REMOVED




DEMOLITION LAYOUT PLAN
 SCALE 1:100

REV	DESCRIPTION	BY	DES	DATE
A	FOR APPROVAL	NM	JH	10.06.25

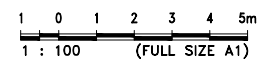

NAME: JASON HARLEY
 RPEQ: DATE:
 Approved by, for and on behalf of Ensilon
 This drawing has been produced for the exclusive use of the client (nominated on this document). No third party is to rely on this document without written permission from Ensilon. This drawing is not to be constructed from unless "Issued for construction" is displayed and only where signed by an RPEQ.
 © Copyright

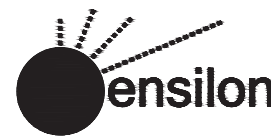Ensilon Pty Ltd
 ACN 644 618 253
<http://www.ensilon.com.au>


CLIENT
 KOSMOS PROPERTY GROUP PTY LTD
 TITLE
 DEMOLITION LAYOUT PLAN

PROJECT		STATUS		DESIGNED	DRAWN	APPROVED	DATE	SCALE @ A1	SHEET
302 FERGUSON ROAD, SEVEN HILLS PROPOSED 1 IN 2 LOT ROL		FOR APPROVAL		NM	NM	JH	10.06.25	1:100	1 of 1
PROJECT No	DRAWING No	REV							
25-004	101	A							