

A006914094

ORIGIN:	JOB No. SDC2173
ASSOCIATES:	SURVEYED: CI
	DRAWN: CI
	CHECKED: DK
	QT: DK
SCALE: 1:400	DATE: 13.7.26
DRAWING No.: SDC2173-213	AMEND. No:

CLIENT: Naresh Patel	
TITLE: ROL Proposal Plan 83 Dannenberg Street CARSELDINE LOT 100 on SP190782	
PARISH:	LEVEL DATUM:
COUNTY:	AZIMUTH:
COORD SYSTEM:	ORIGIN: 208209

SANTOSHI™
DEVELOPMENT CONSULTANTS

38 Lochside Drive, North Lakes, QLD, 4509
P: 3386 5183 F: 3886 5183 TM: 0403 629 381
E: deelpak@santoshi.com.au
PO BOX 986, North Lakes QLD 4509


[illegible]

NOTES :

Boundary dimensions have been adopted from surveys by others.

Services noted on the plan are located from field surveys only. The person utilizing this information should verify that the plan should make detailed investigations prior to carrying out any excavations.

This note is an integral part of this plan.

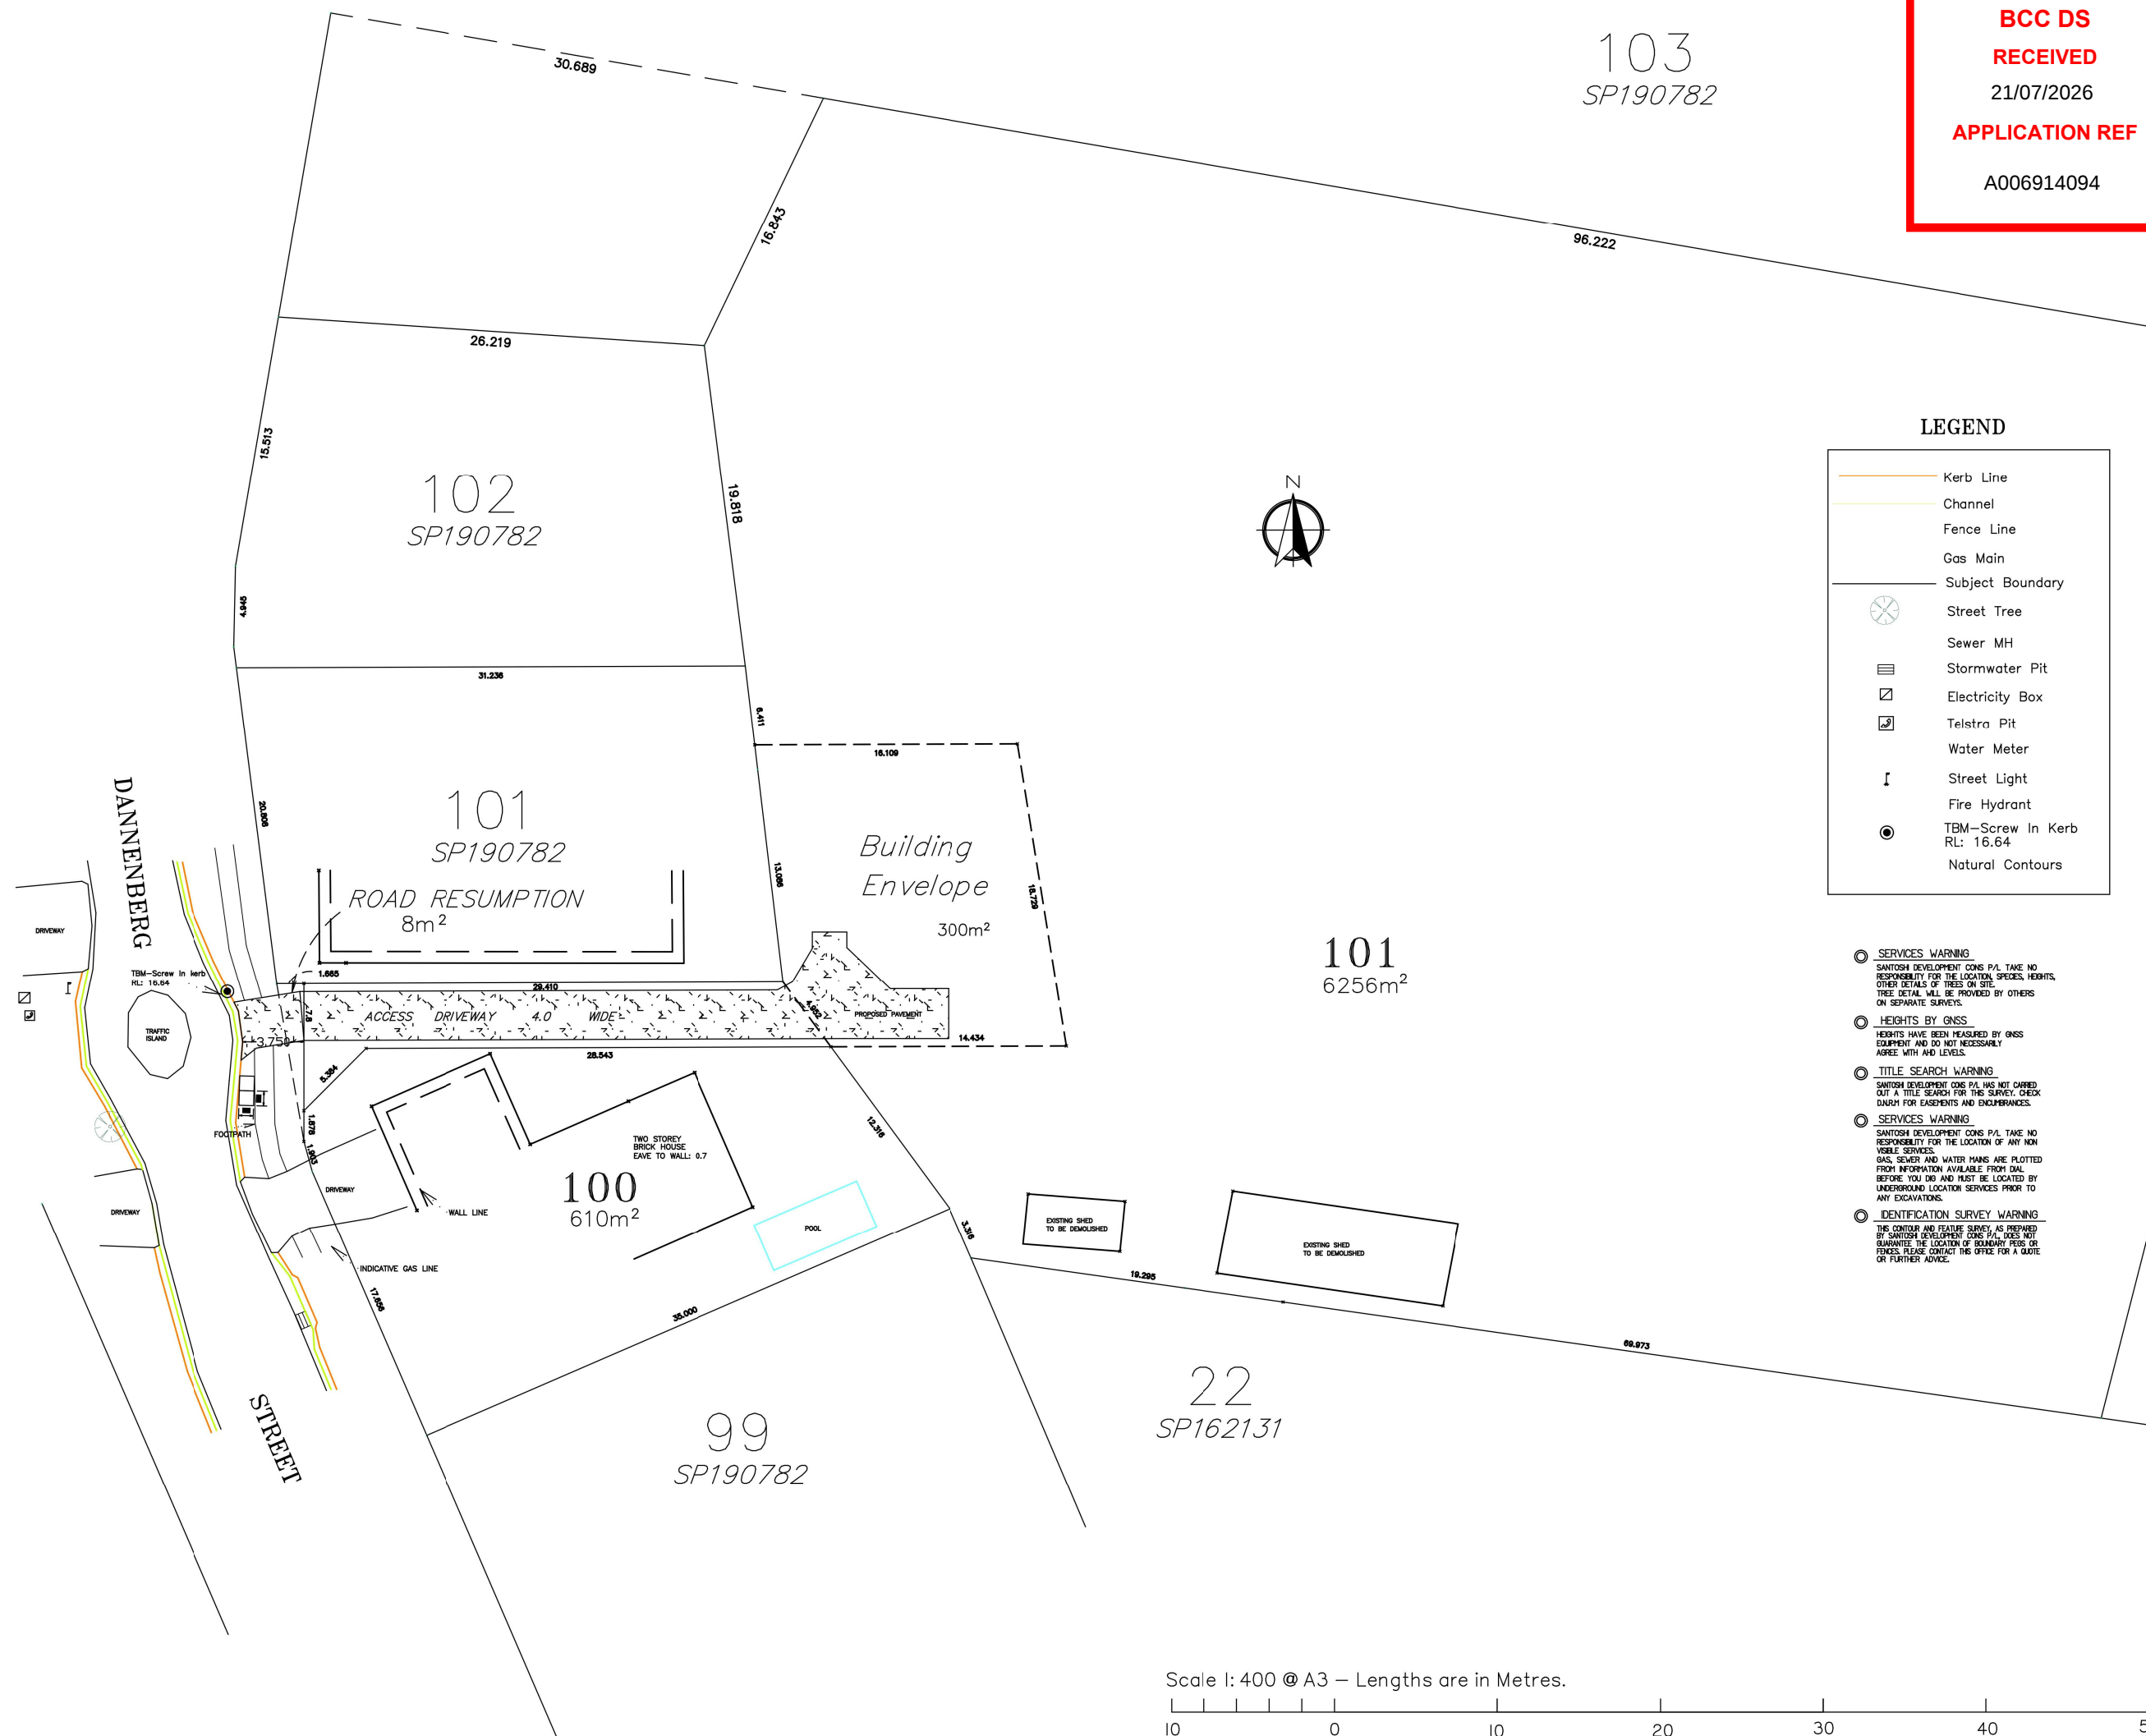

Scale 1: 400 @ A3 – Lengths are in Metres.

