
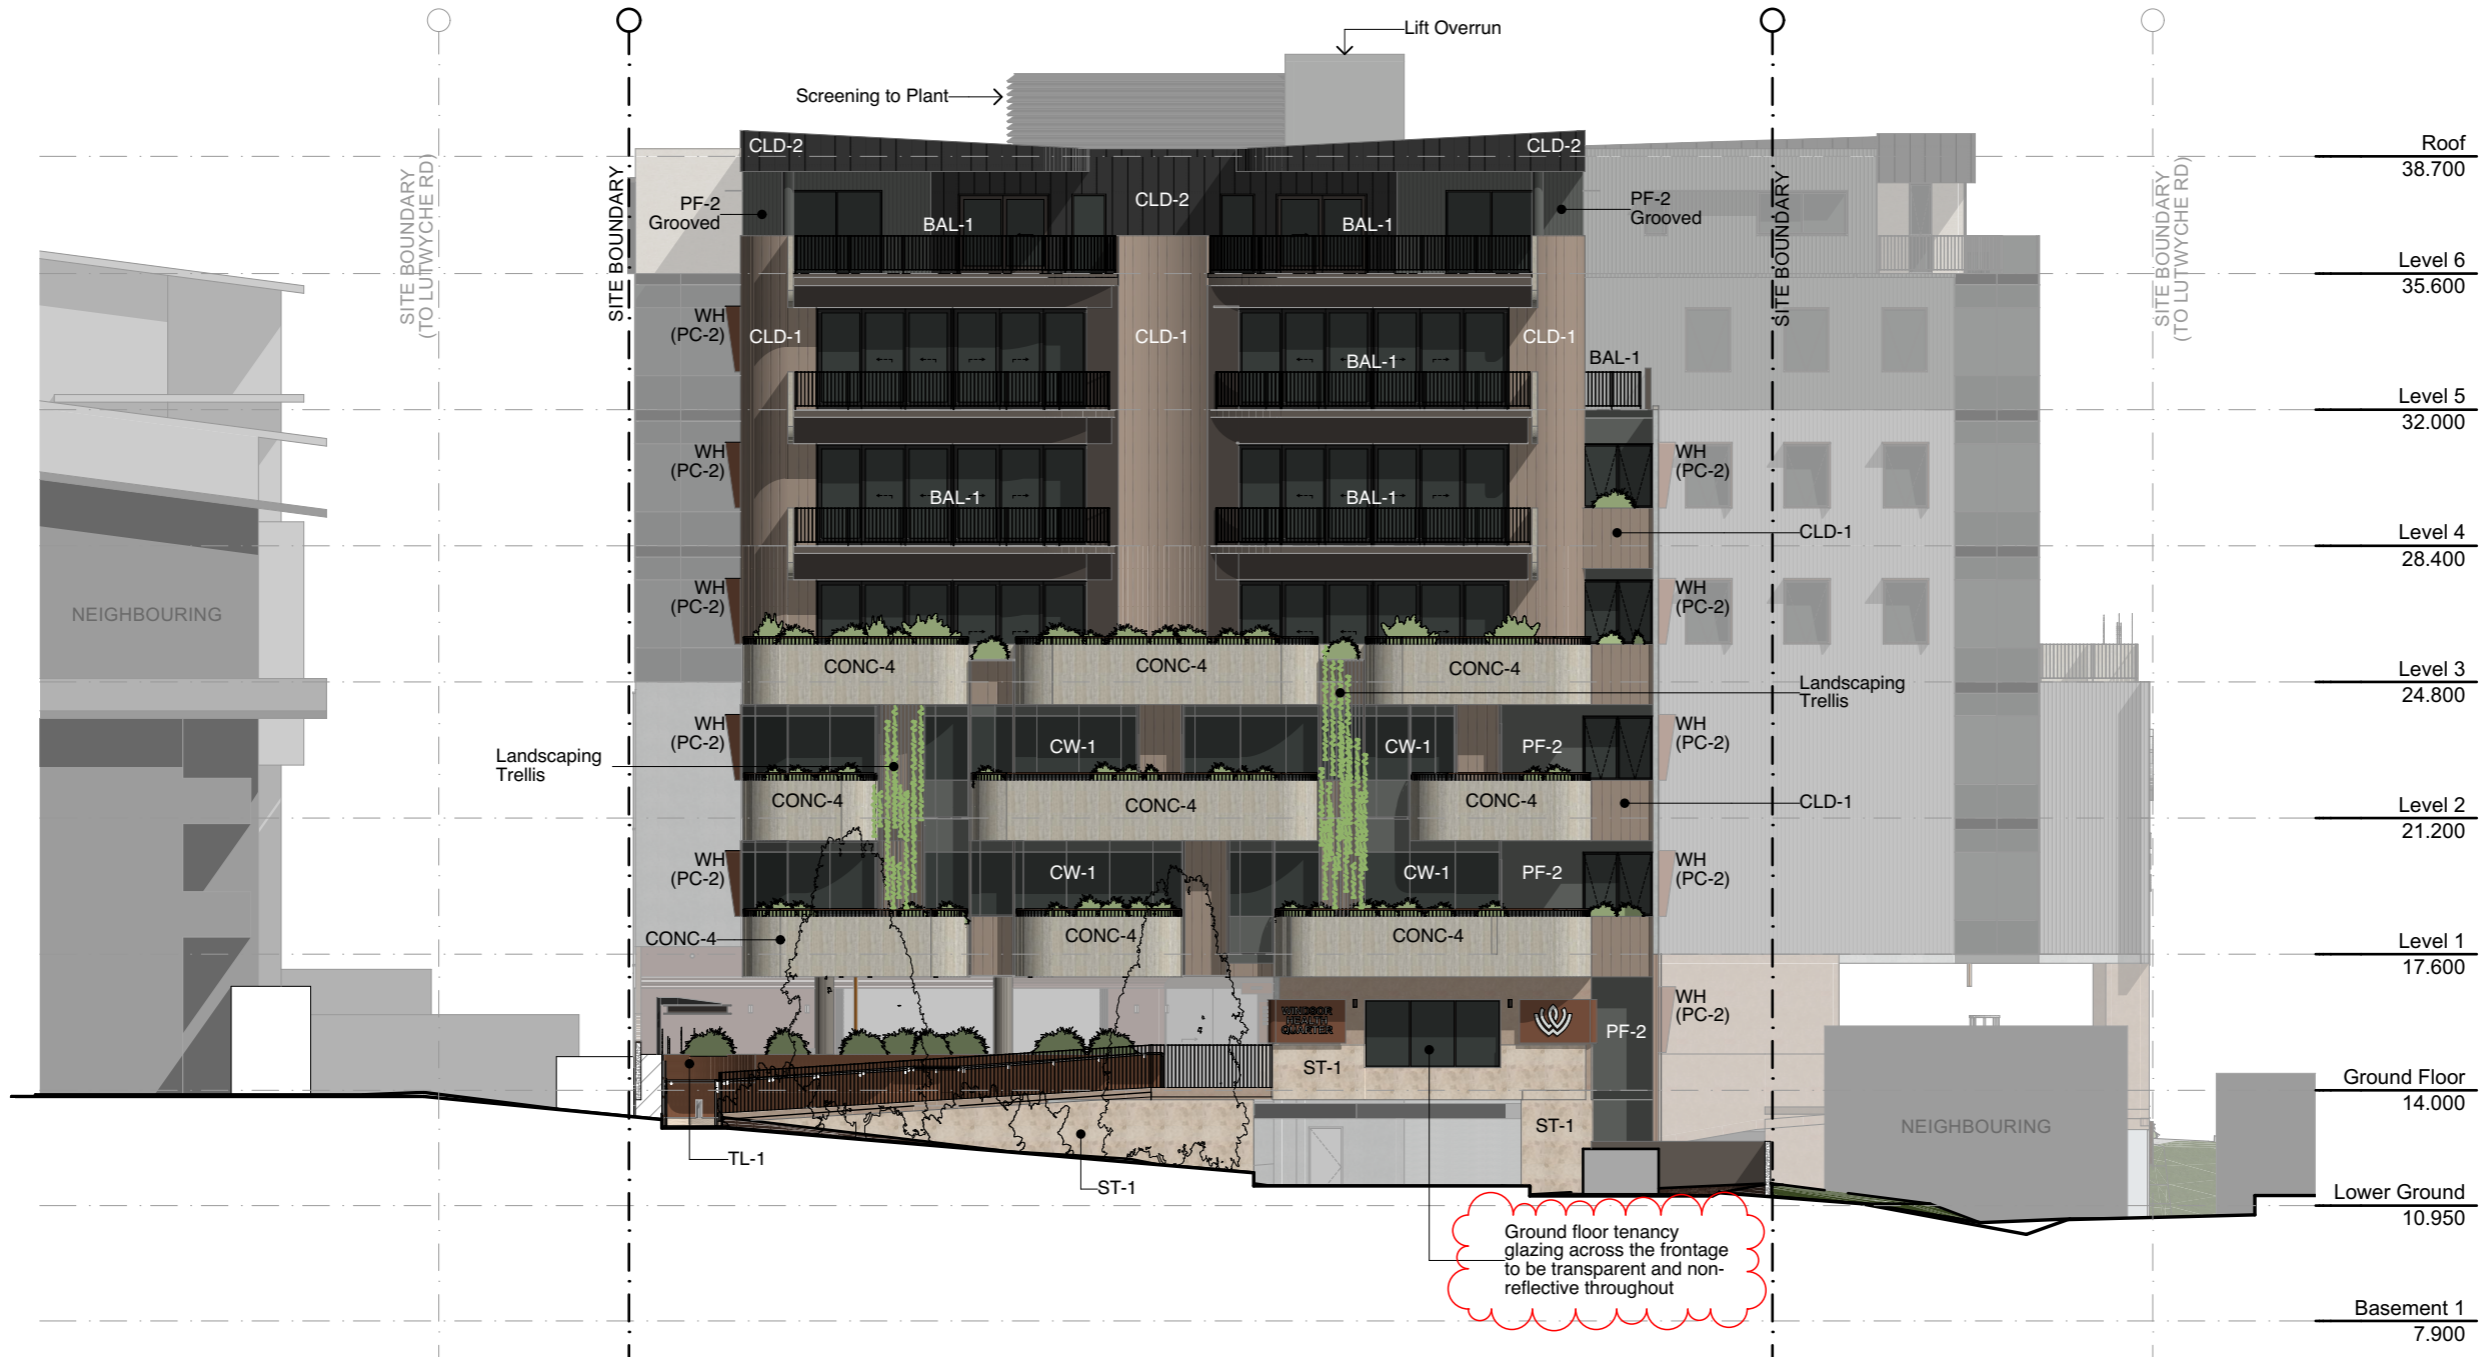


External Finishes

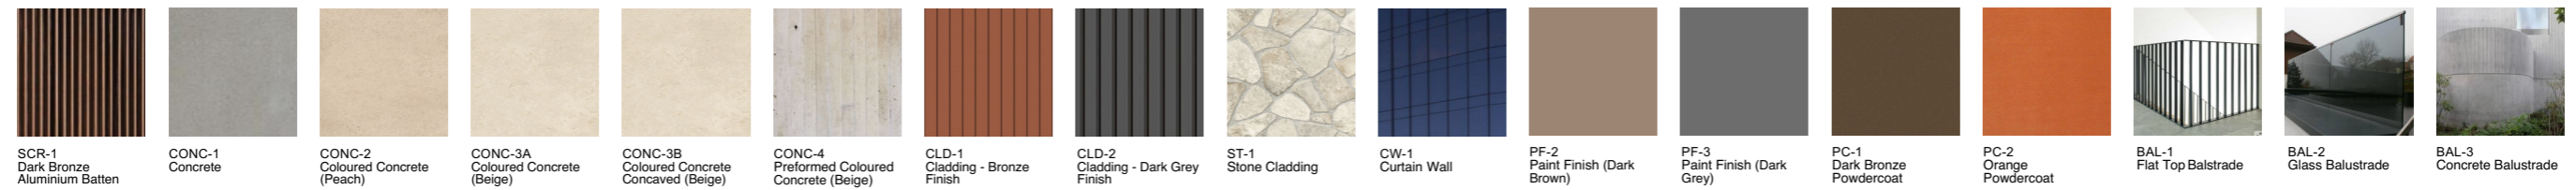

**Development Application**  
NOT FOR CONSTRUCTION