


PLANS AND DOCUMENTS
referred to in the REFERRAL
AGENCY RESPONSE

SARA ref: 2212-32363 SRA


Date: 30 August 2023



#	ID	DESCRIPTION
1	T3150	AMMONIA STORAGE TANK
2	P3050A/B	AMMONIA SHIP LOADING PUMP
3	P3051A/B	AMMONIA COOLDOWN / TRUCK LOADOUT PUMPS
4	C3020A/B/C	REFRIGERATION COMPRESSORS
5	---	COMPRESSOR SHELTER
6	E3125 E3127 E3126 T3151	AMMONIA REFRIGERATION SKID WITH CONDENSER, ECONOMIZER, PURGER, RECEIVER
7	FRS3001	AMMONIA STORAGE TANK FLARE
8	E3128	TANK VAPOR MAKE-UP VAPORIZER
9	---	ELECTRICAL SWITCH ROOM
10	---	TRANSFORMER
11	---	AMMONIA SAMPLING SYSTEM
12	LA3005	AMMONIA LOADING ARM

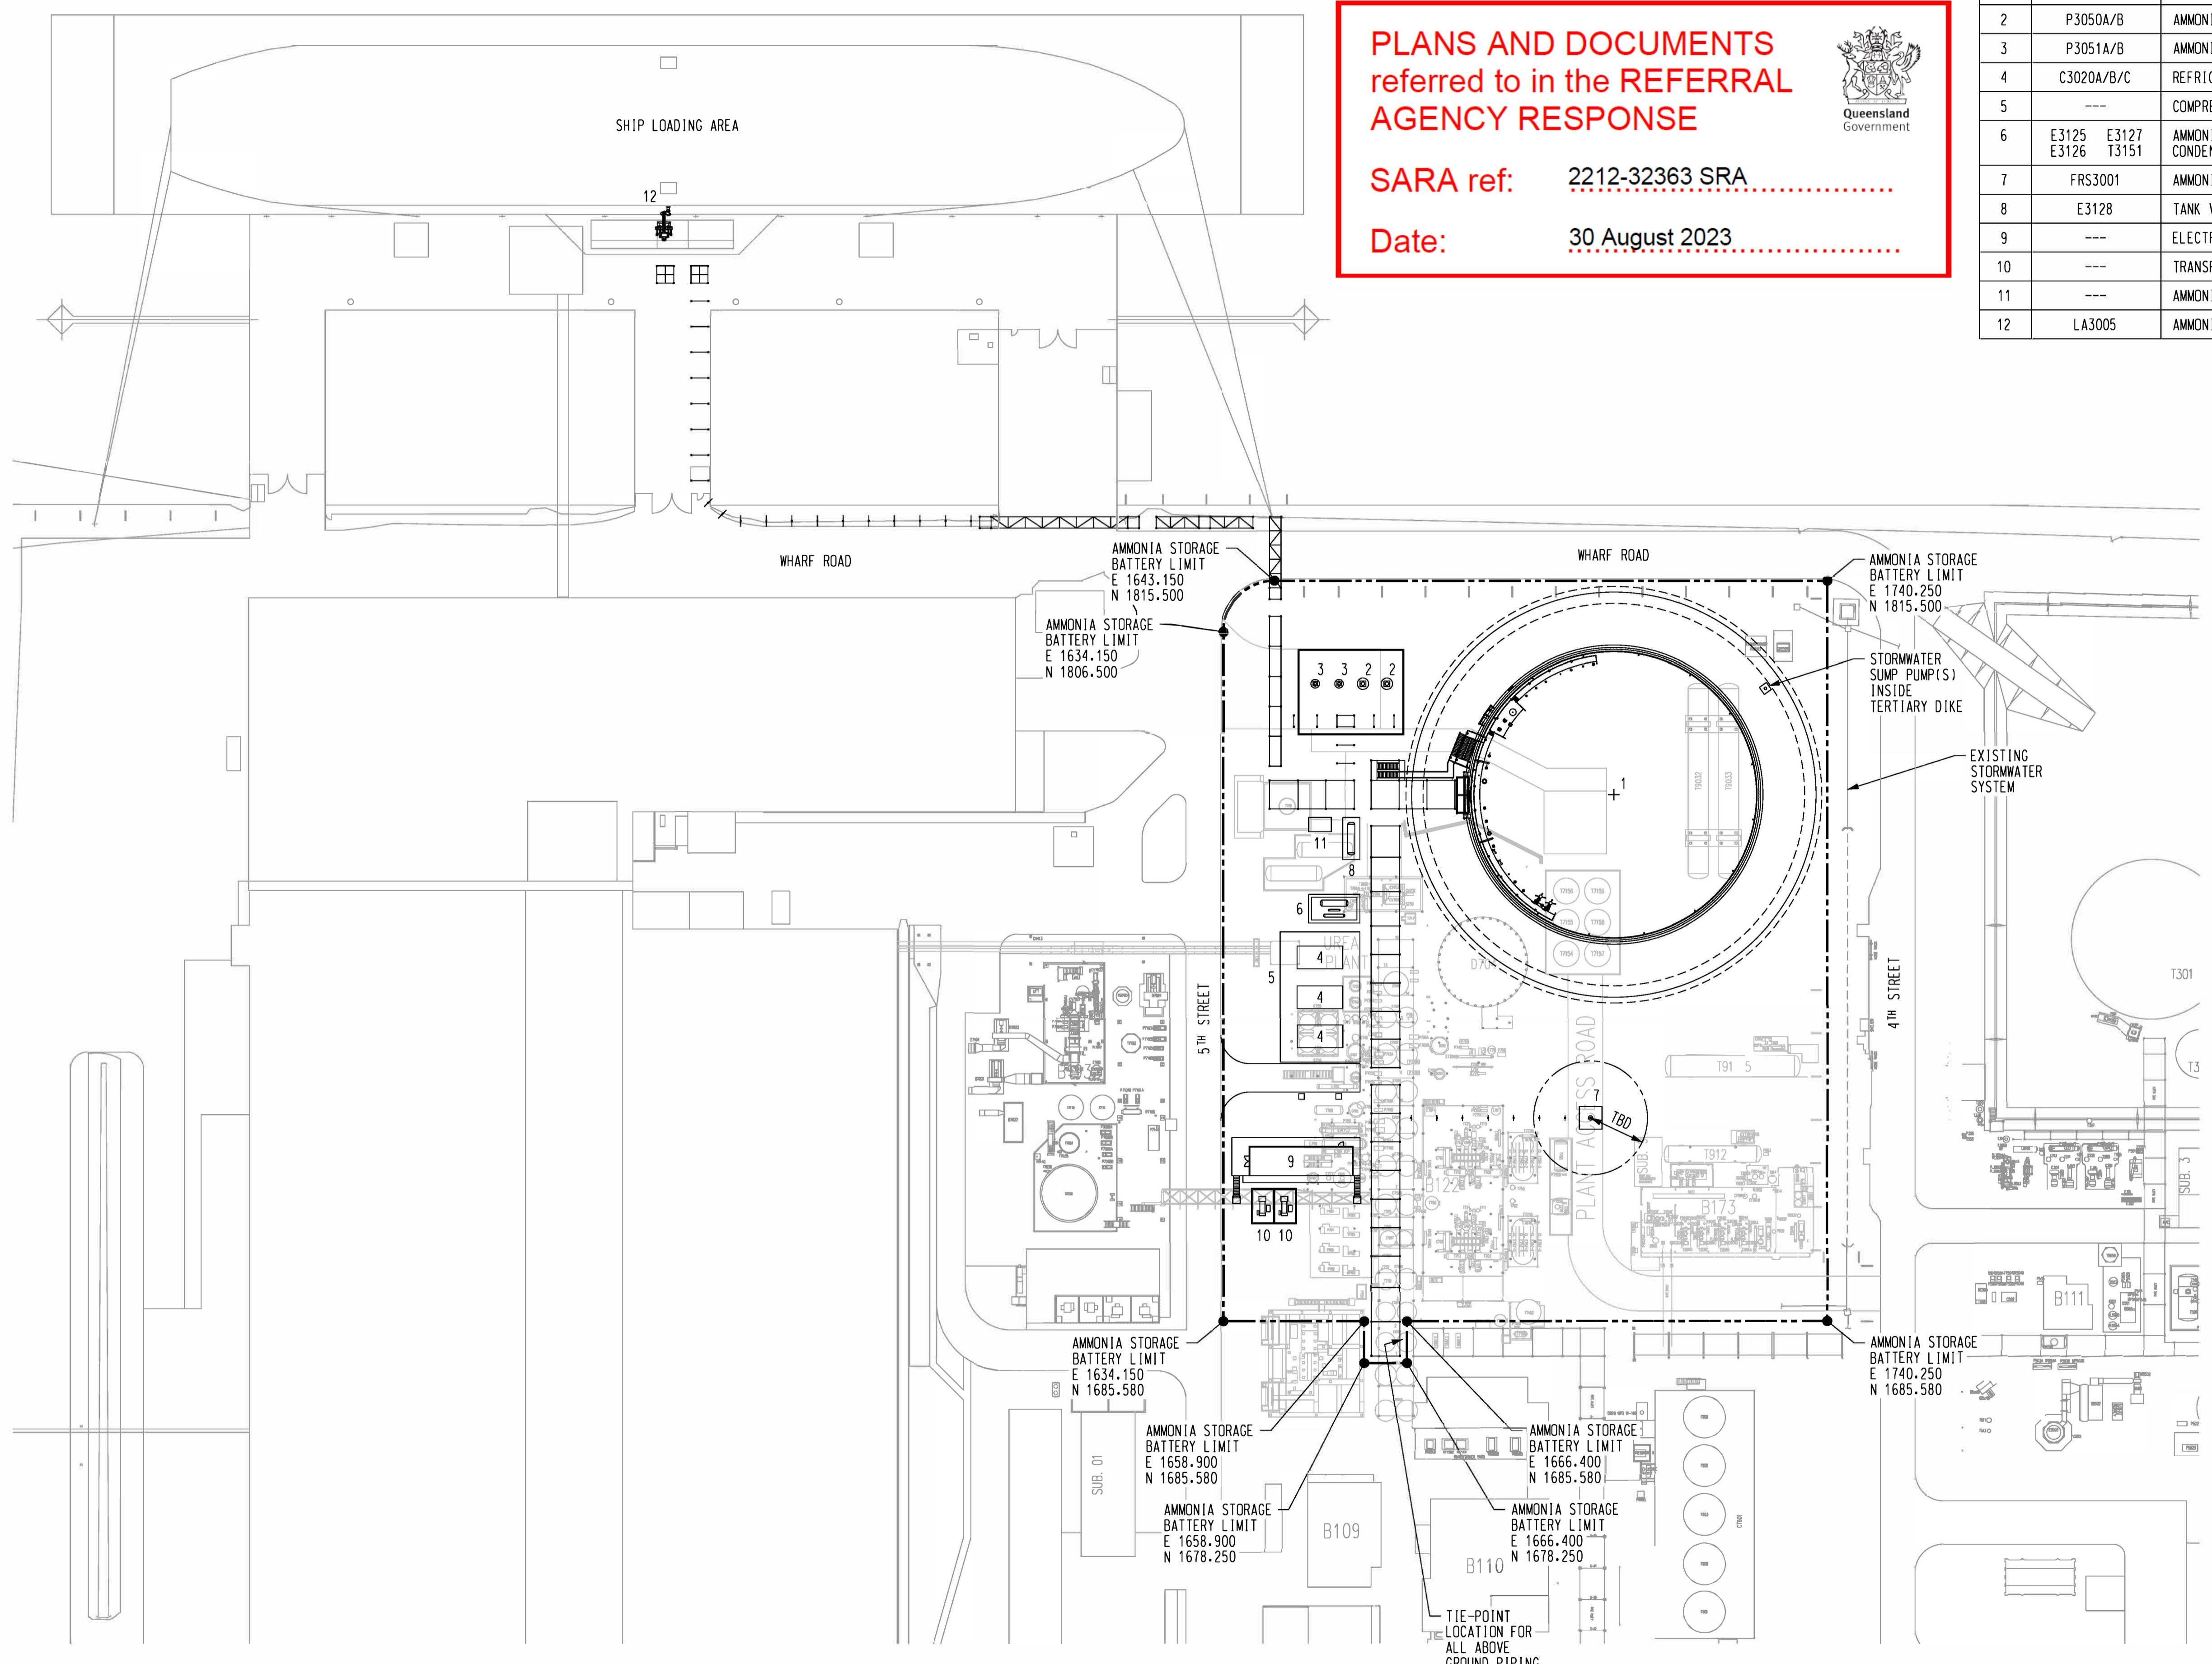

BCC DS
Plans/Documents
RECEIVED
30/08/2023
APPLICATION REF
A006129295

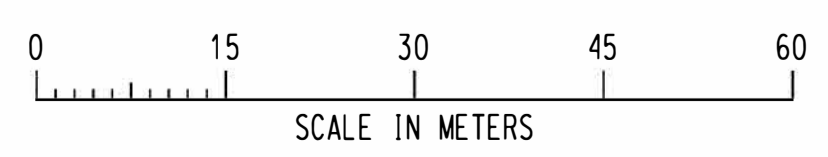

CB&I PROJECT TITLE
PROJECT SPRITE
AMMONIA STORAGE AND SHIP LOADING

CB&I PROJECT NO. **251780** CB&I ENG ASSIGNED **C. LENTZ**

CB&I DRAWING NO. **251780-000-PI-01-000001**

DRAWN: ND
DESIGNED: ND
CHECKED: ESL
APPROVED: D. STEVENS

DATE: 10FEB23

SCALE SHOWN: DO NOT SCALE

BRISBANE WORKS - GIBSON ISLAND
TILE PLOT PLAN

SHEET SIZE: A1
DRAWING No.: GI-Q03-40350
STATUS: ECI

REV INDEX: E

REV	DESCRIPTION	REV BY	APRV	DATE
E	ISSUED FOR EQ	RMF	DAS	17MAY23
D	ISSUED FOR REVIEW	ND	RMF	04MAY23
C	ISSUED FOR REVIEW	ND	RMF	10MAR23
B	ISSUED PRELIMINARY	ND	RMF	16FEB23
A	ISSUED PRELIMINARY	ND	ESL	10FEB23

THIS DOCUMENT IS THE PROPERTY OF INCTEC PIVOT LTD ABN 42 004 080 264 AND MUST NOT BE COPIED OR LOANED WITHOUT THE WRITTEN CONSENT OF INCTEC PIVOT LTD

DIMENSIONS IN MILLIMETRES UNLESS NOTED OTHERWISE

DRAWING NUMBER REFERENCE DRAWINGS