
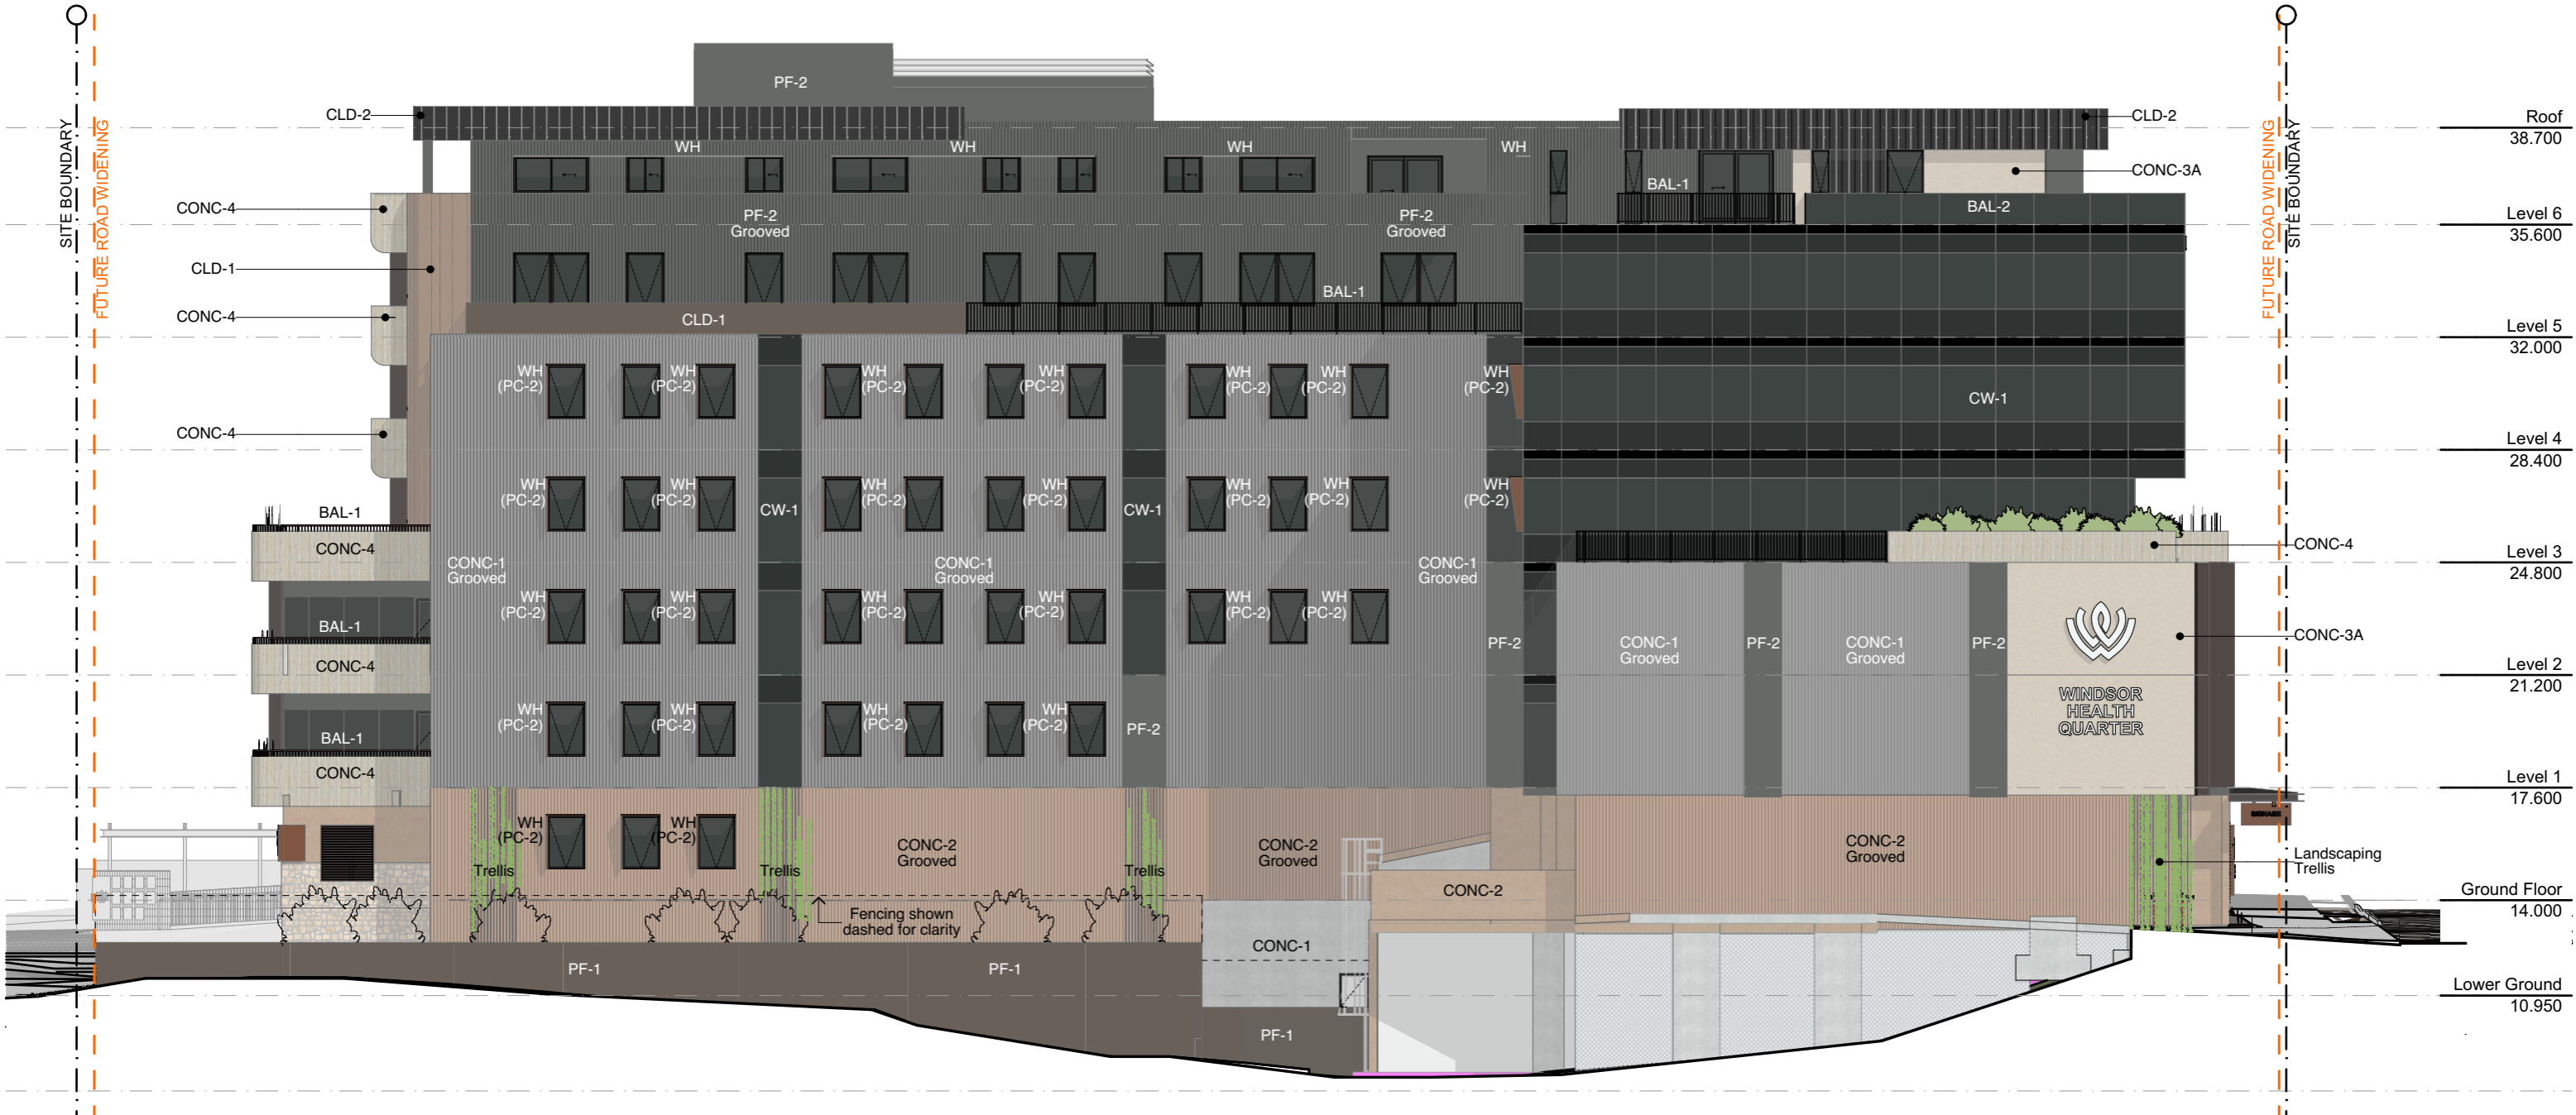


External Finishes

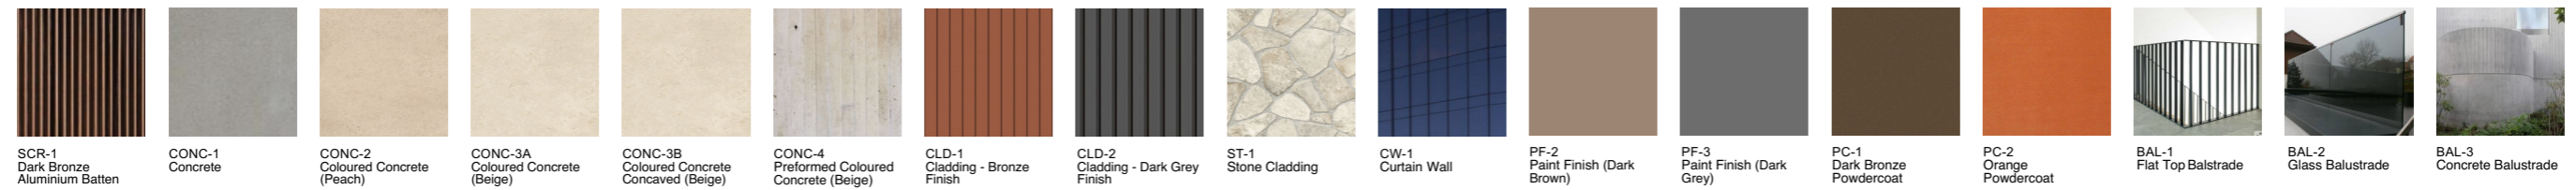

Development Application
 NOT FOR CONSTRUCTION