


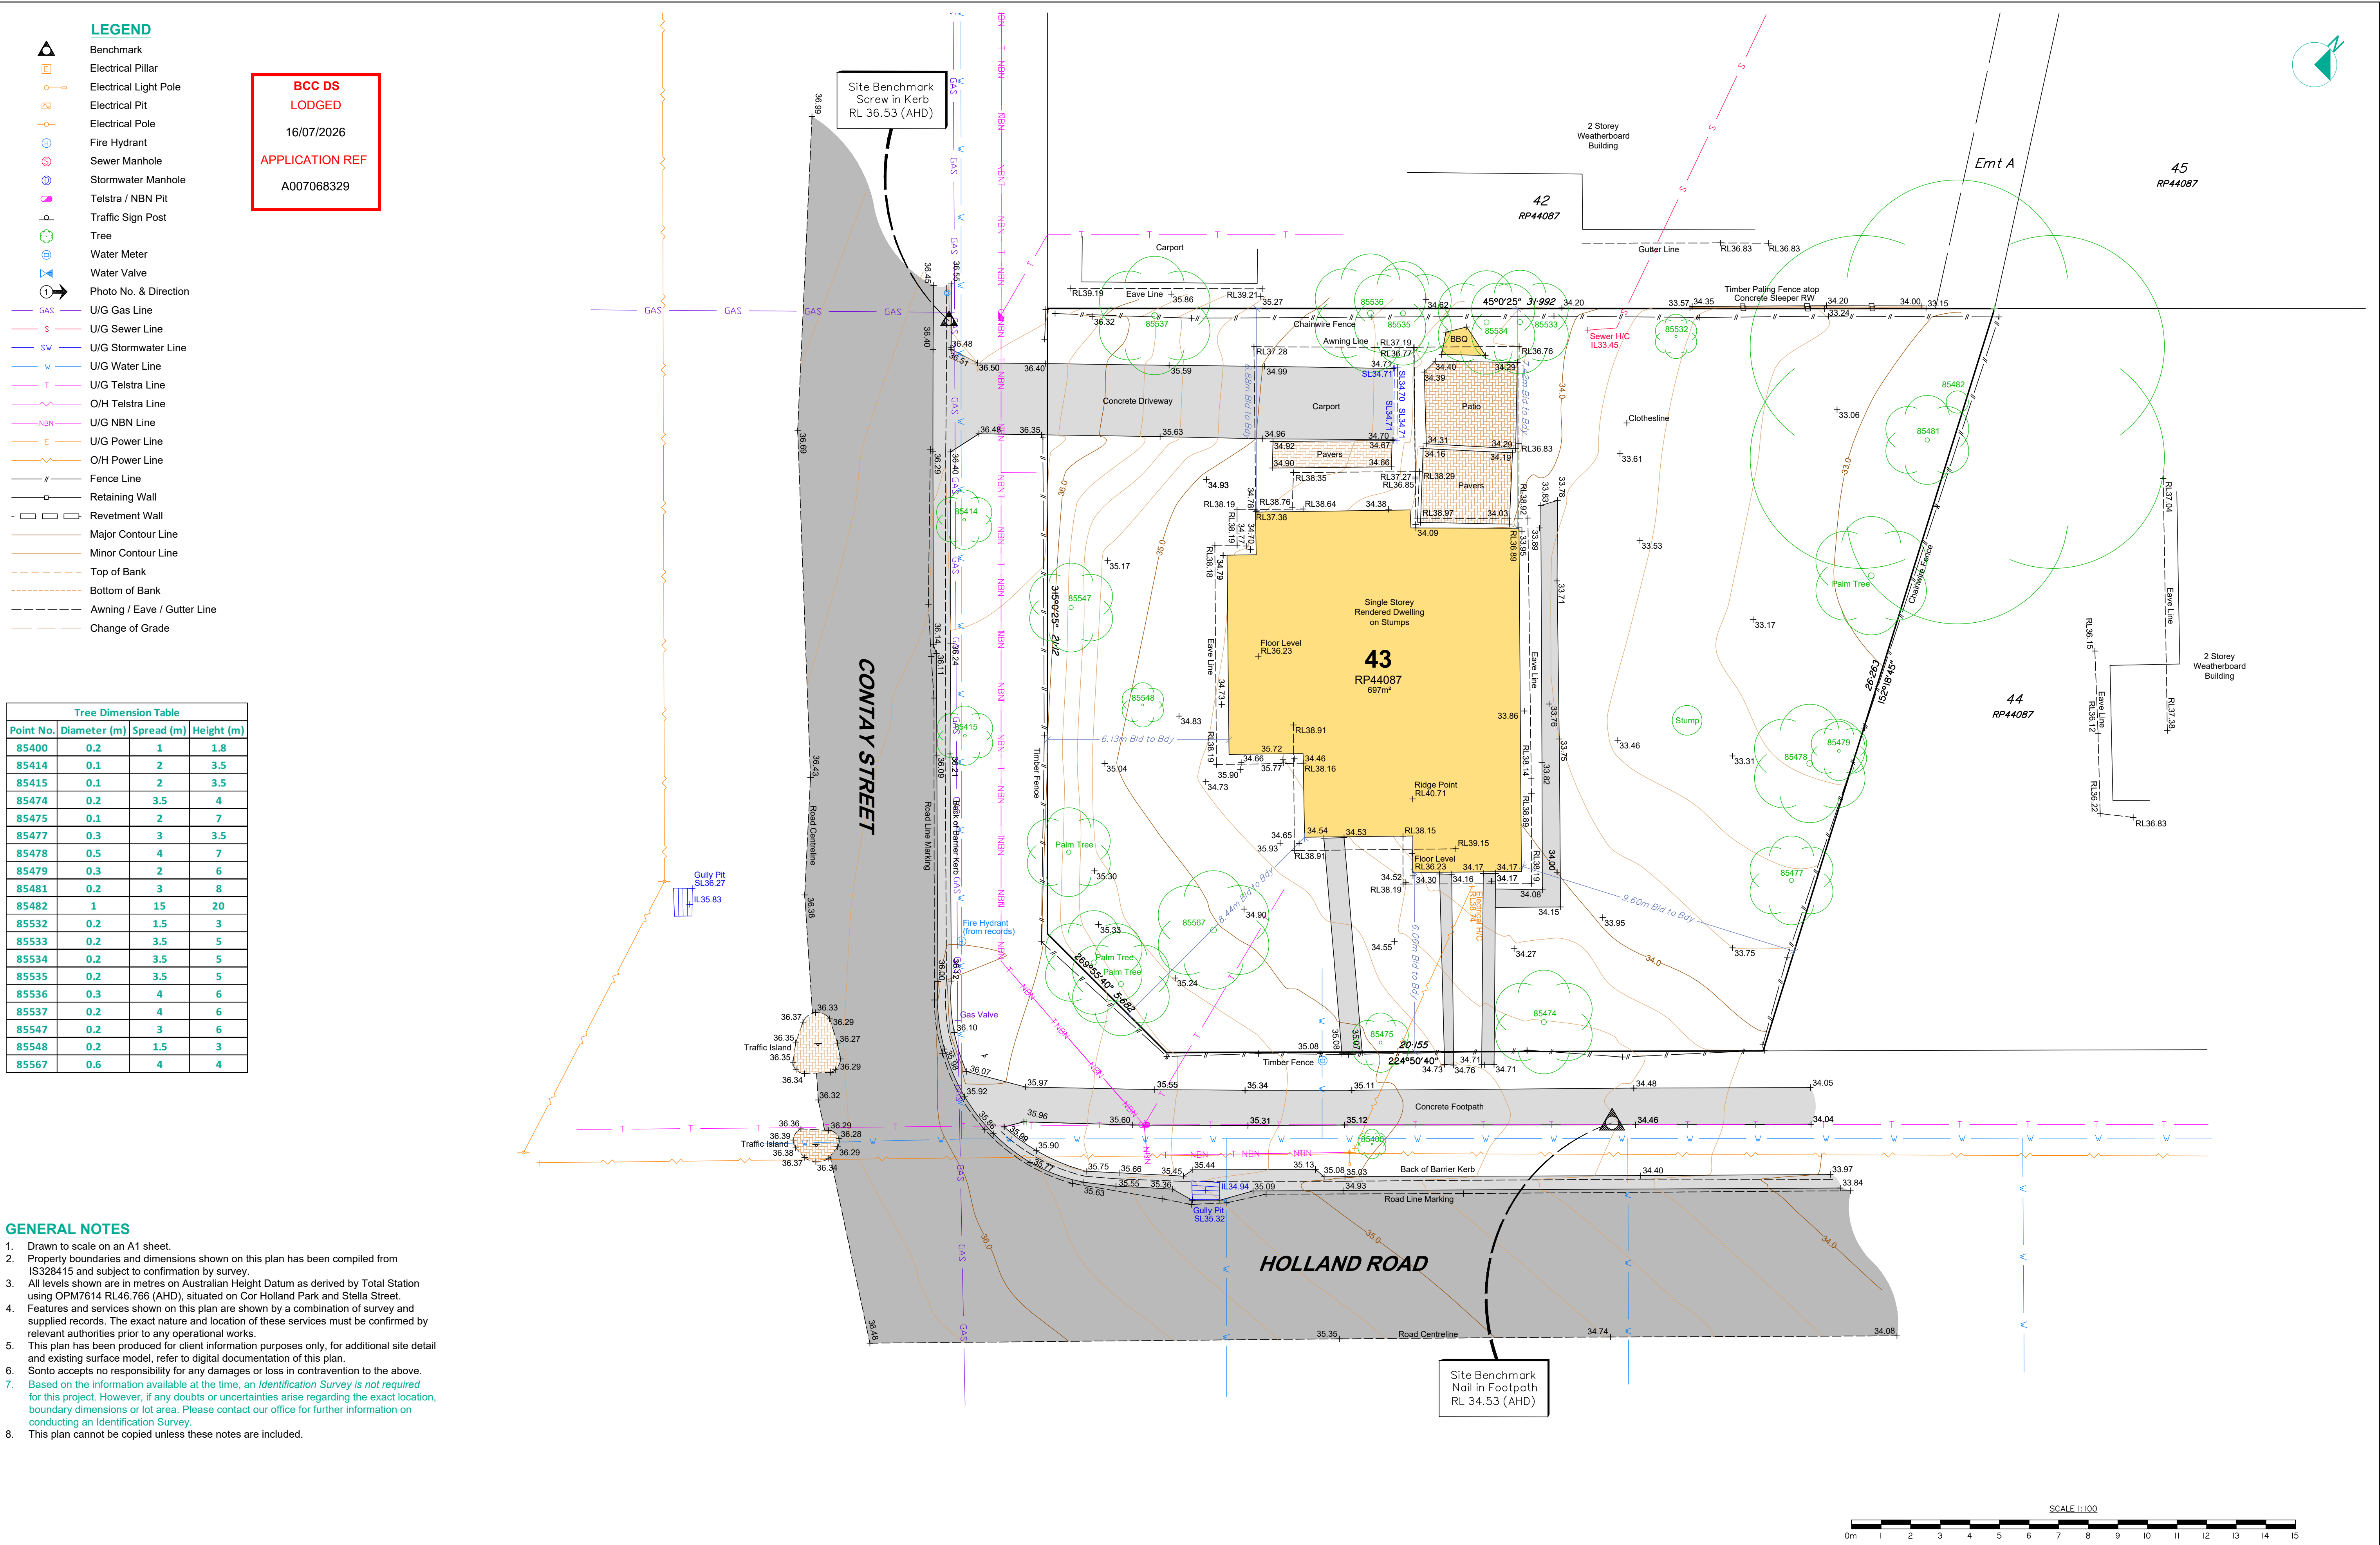

SONTOTM ph 3186 5959 admin@sonto.com.au mail PO Box 498, Cannon Hill QLD 4170	Contour Interval: 0.25m									Client: Krish Henny	Drawing Title: Plan of Detail Survey of Lot 43 on RP44087 "24 Contay Street, Holland Park"				
	Datum: AHD derived via Total Station														
	Height: 46.766 (Origin PM7614)	B	ADDITIONAL DATA ADDED	02/06/26	KH	CD	03/06/26	AC	KH						
	Locality: Holland Park	A	ISSUE FOR USE	14/05/26	KH	CD	14/05/26	MH	KH						
	Local Authority: Brisbane City	Rev.	Description	Surveyed Date	Surveyed	Survey Check	Drawing Date	Drawn	Drawing Check						
											Sheet Size A1	Drawing No. DET1 REV_B	Scale 1:100 on A1	Sheet No. 1 OF 1	Revision B