


**BCC DS  
RECEIVED**  
21/05/2026  
**APPLICATION REF**  
A006835434

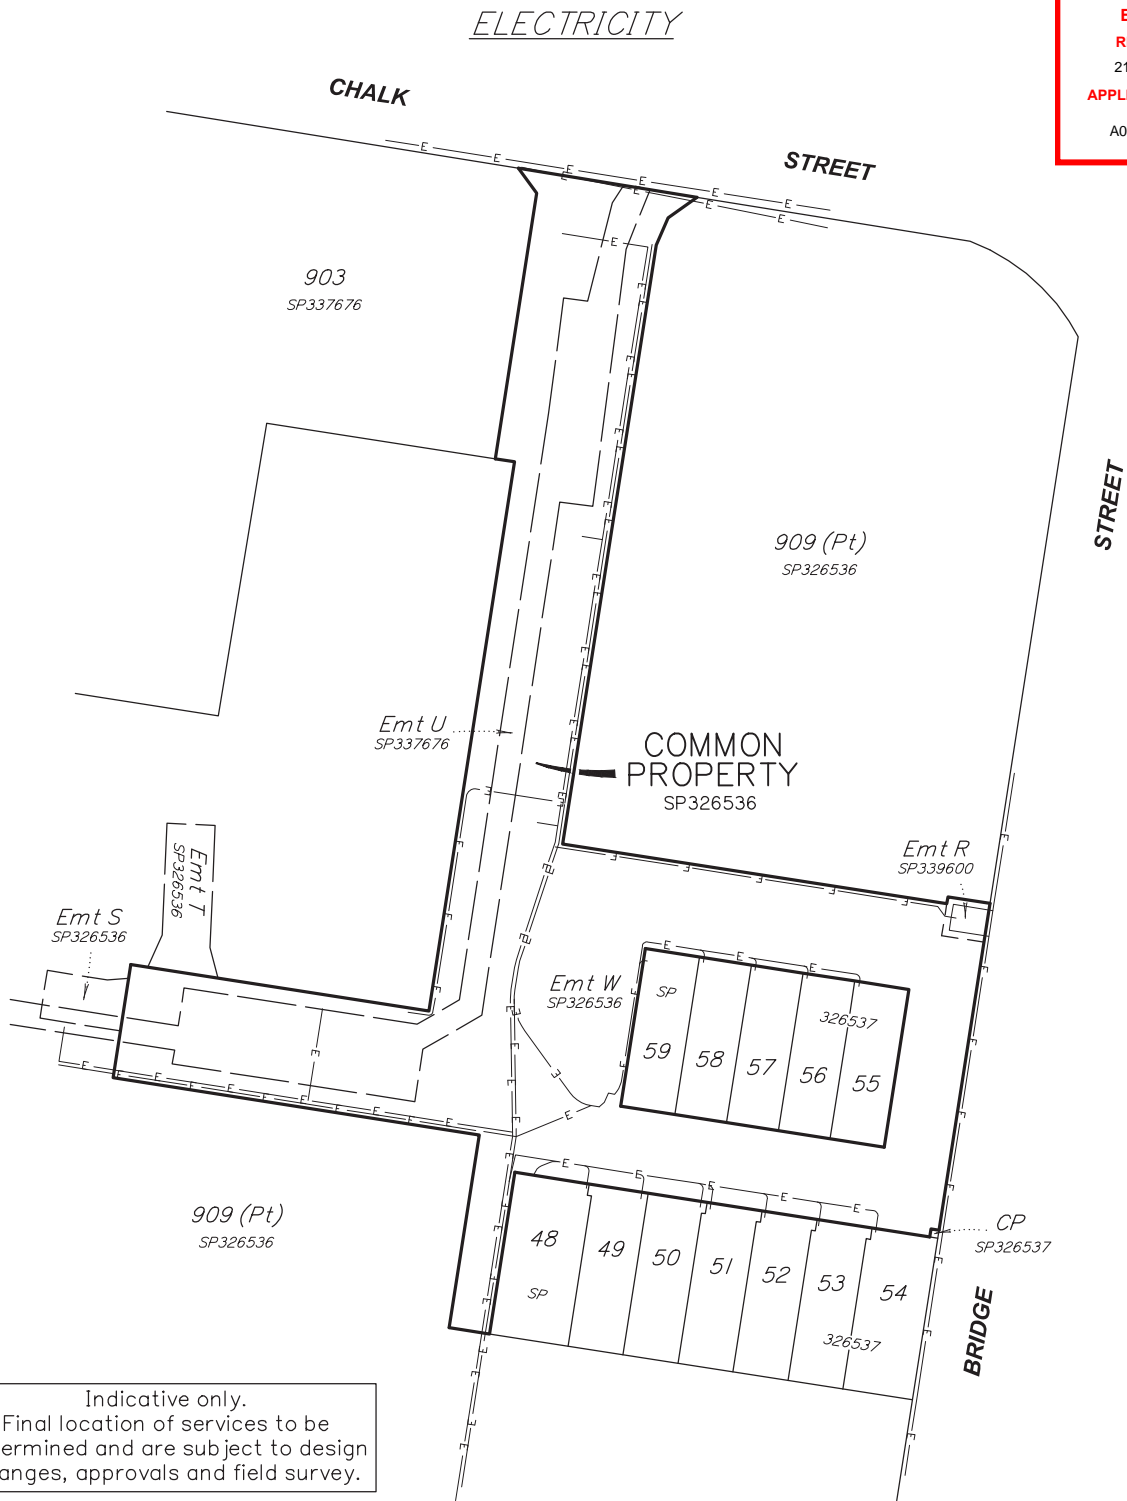

Indicative only.  
Final location of services to be determined and are subject to design changes, approvals and field survey.



SERVICES LEGEND

- SW — DRAINAGE
- S — SEWERAGE
- W — WATER
- GAS — GAS
- E — ELECTRICITY
- NBN — COMMUNICATIONS

**SD311**

(SHEET 5 OF 6 SHEETS)  
WC007141-003-23-10