

PROJECT NAME:
BREAKFAST CREEK APARTMENTS
 ADDRESS:
176 BREAKFAST CREEK RD, NEWSTEAD 4006
 CLIENT:
TDD

DRAWING NAME:
GROUND / LEVEL 1 PLAN
 DURON ST PART SECTIONS


ISSUE	DATE	DESCRIPTION	BY	CHK	ISSUE	DATE	DESCRIPTION	BY	CHK
					A	10/04/26	BCC RFI #1		YB

CAD FILE: 25005_176 Breakfast Creek Rd.pln
 SCALE: 1:75 @ A1, 1:150 @ A3
 PROJECT NO: **25005**
 DATE: 09/04/26


FOR INFORMATION
 PHASE: DEVELOPMENT APPLICATION (DA)
 DRAWING NO: **DA 102.1** ISSUE: **A**
 USE FIGURED DIMENSIONS IN PREFERENCE TO SCALE. ALL DIMENSIONS TO BE VERIFIED ON SITE PRIOR TO FABRICATION, SETOUT OR CONSTRUCTION. REFER ANY DISCREPANCIES TO THE PROJECT ARCHITECT.
 DOCUMENTS UNDER COPYRIGHT © SHANE PLAZBAT ARCHITECT PTY LTD. ABN 73 101 782 301
 NO LICENSE IS GRANTED OR IMPLIED
 DO NOT REPRODUCE WITHOUT WRITTEN AUTHORISATION FROM PLAZBAT ARCHITECTS. IF IN DOUBT, ASK.

PLAZBAT ARCHITECTS
 A: 11 A FORT LANE, MILTON 4054 QLD
 P: PO BOX 1175 NEW FARM 4005 QLD
 T: 07 3839 8111
 M: 0409 638 515
 E: shane@plazbat.com.au
 W: www.plazbat.com.au

BCC DS
 RECEIVED
 10/04/2026
 APPLICATION REF
 A006978019

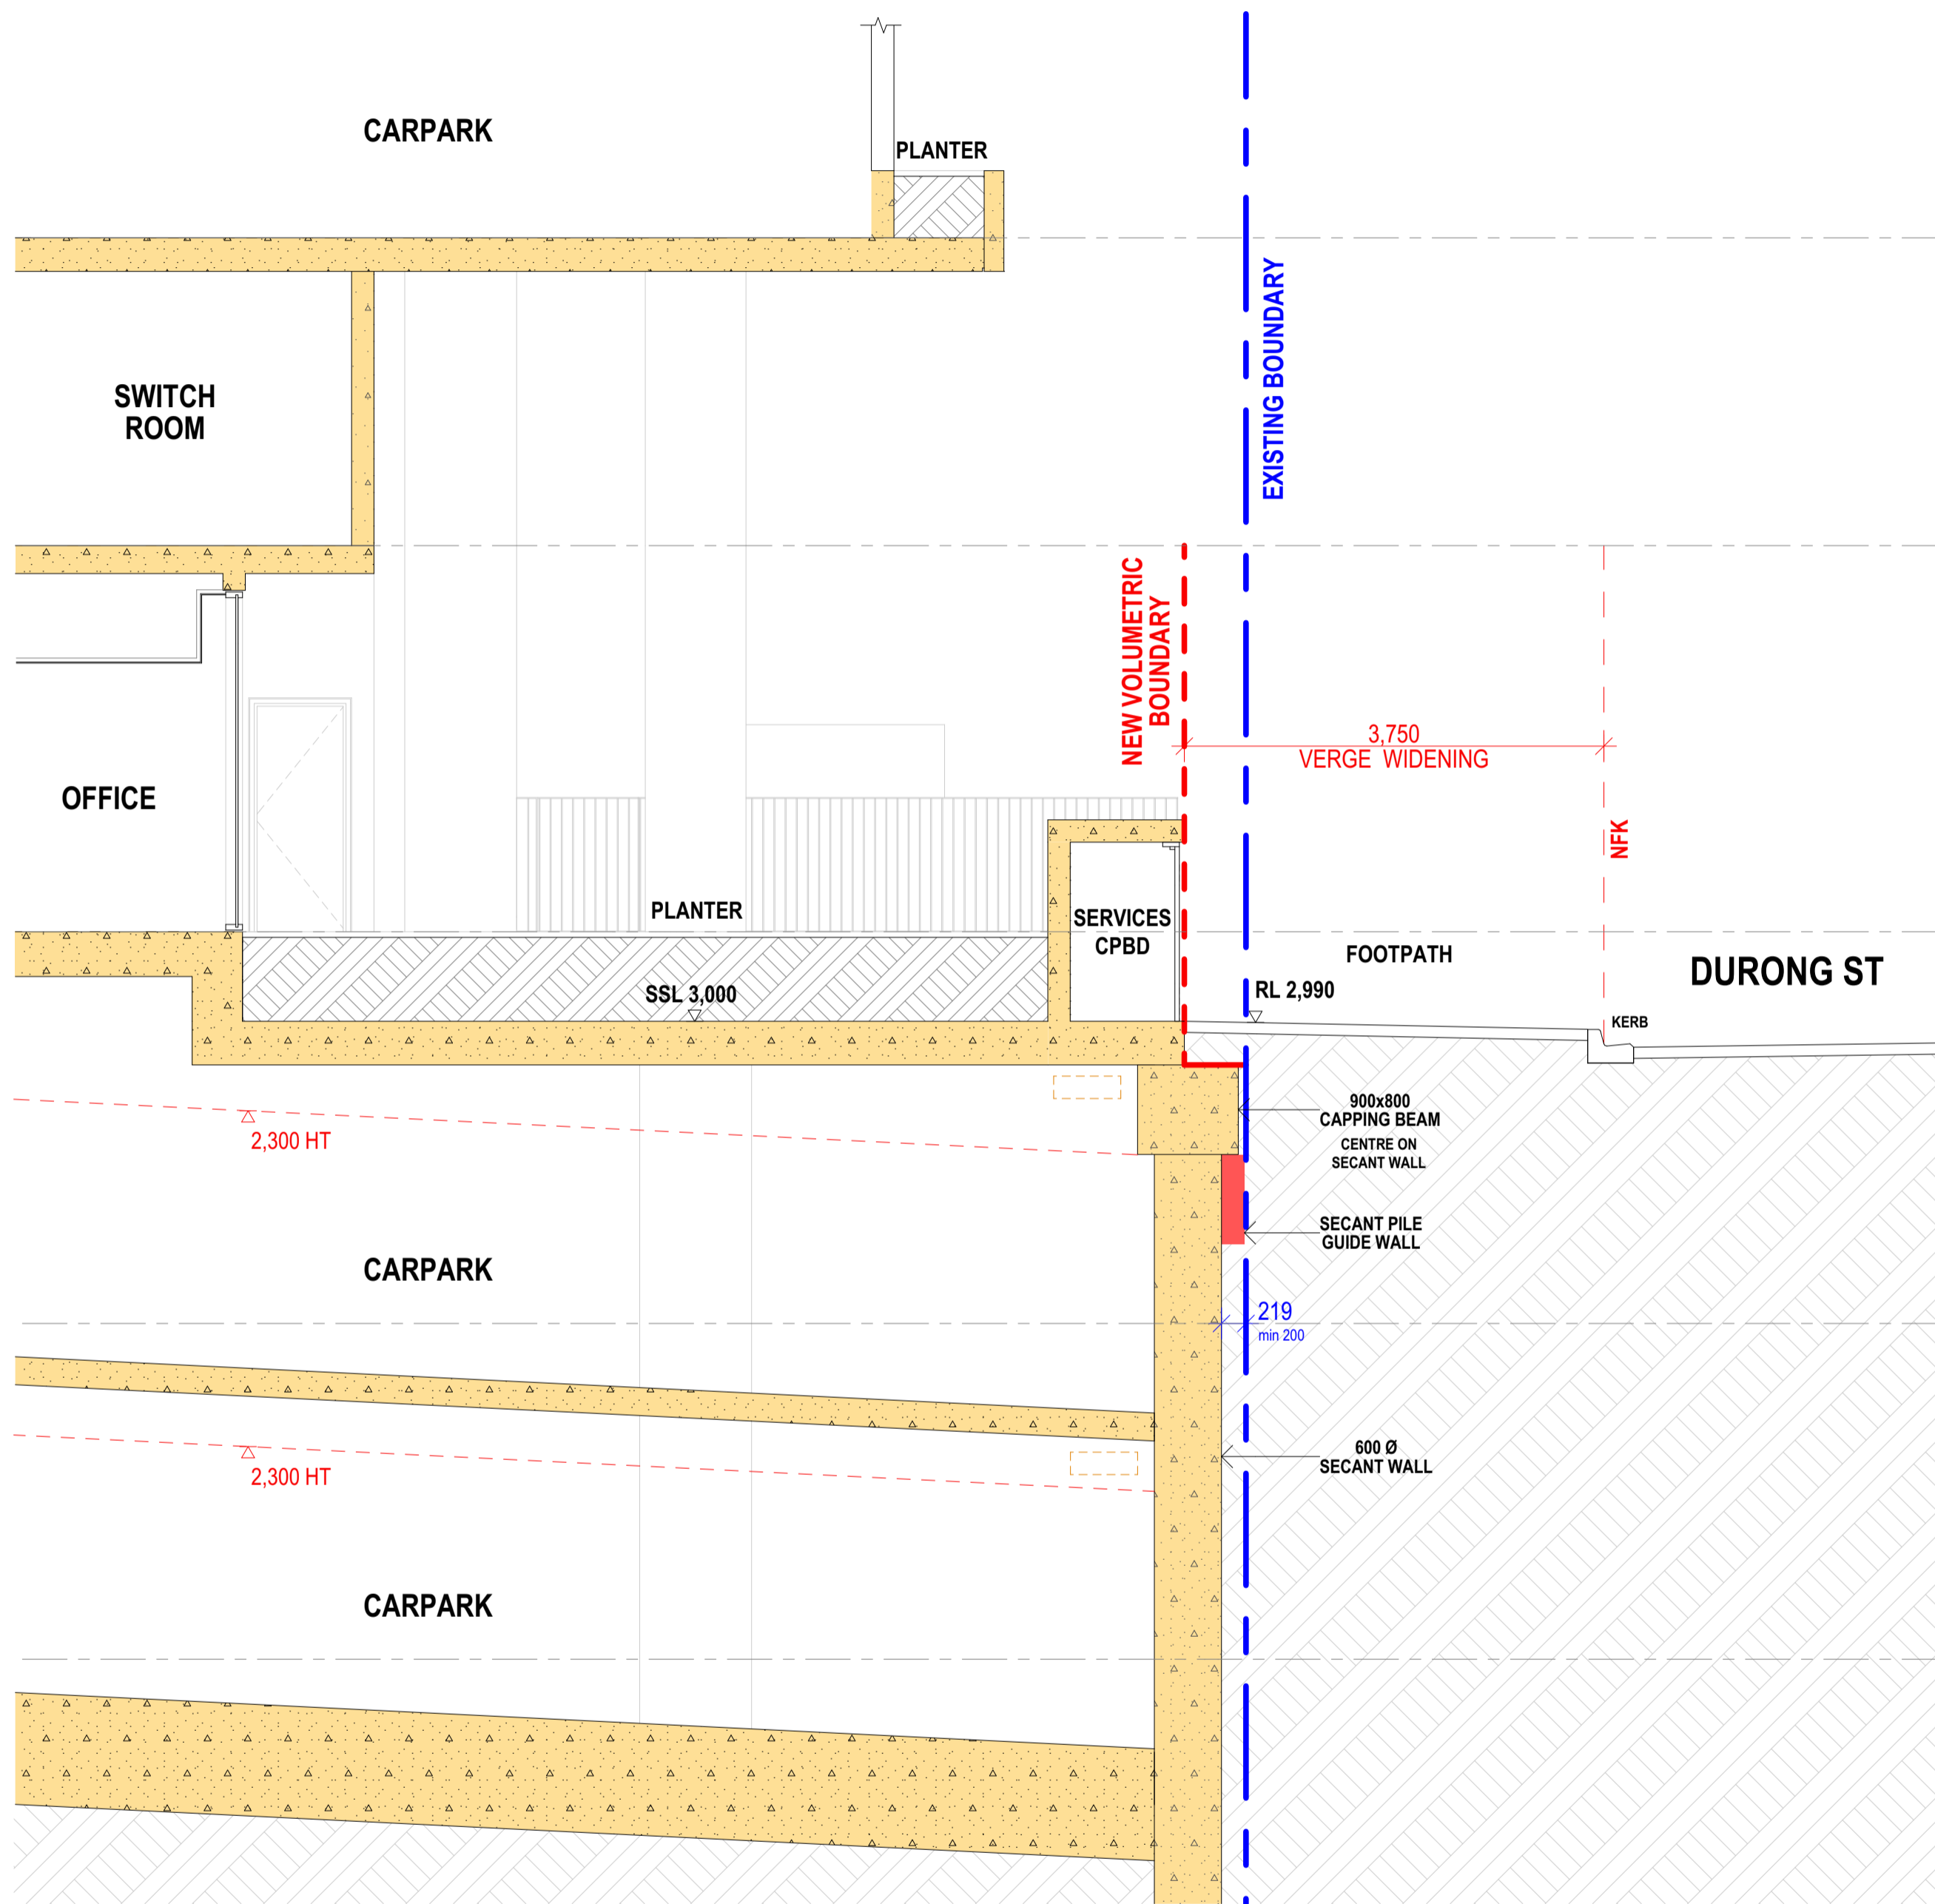

03 SECTION 03

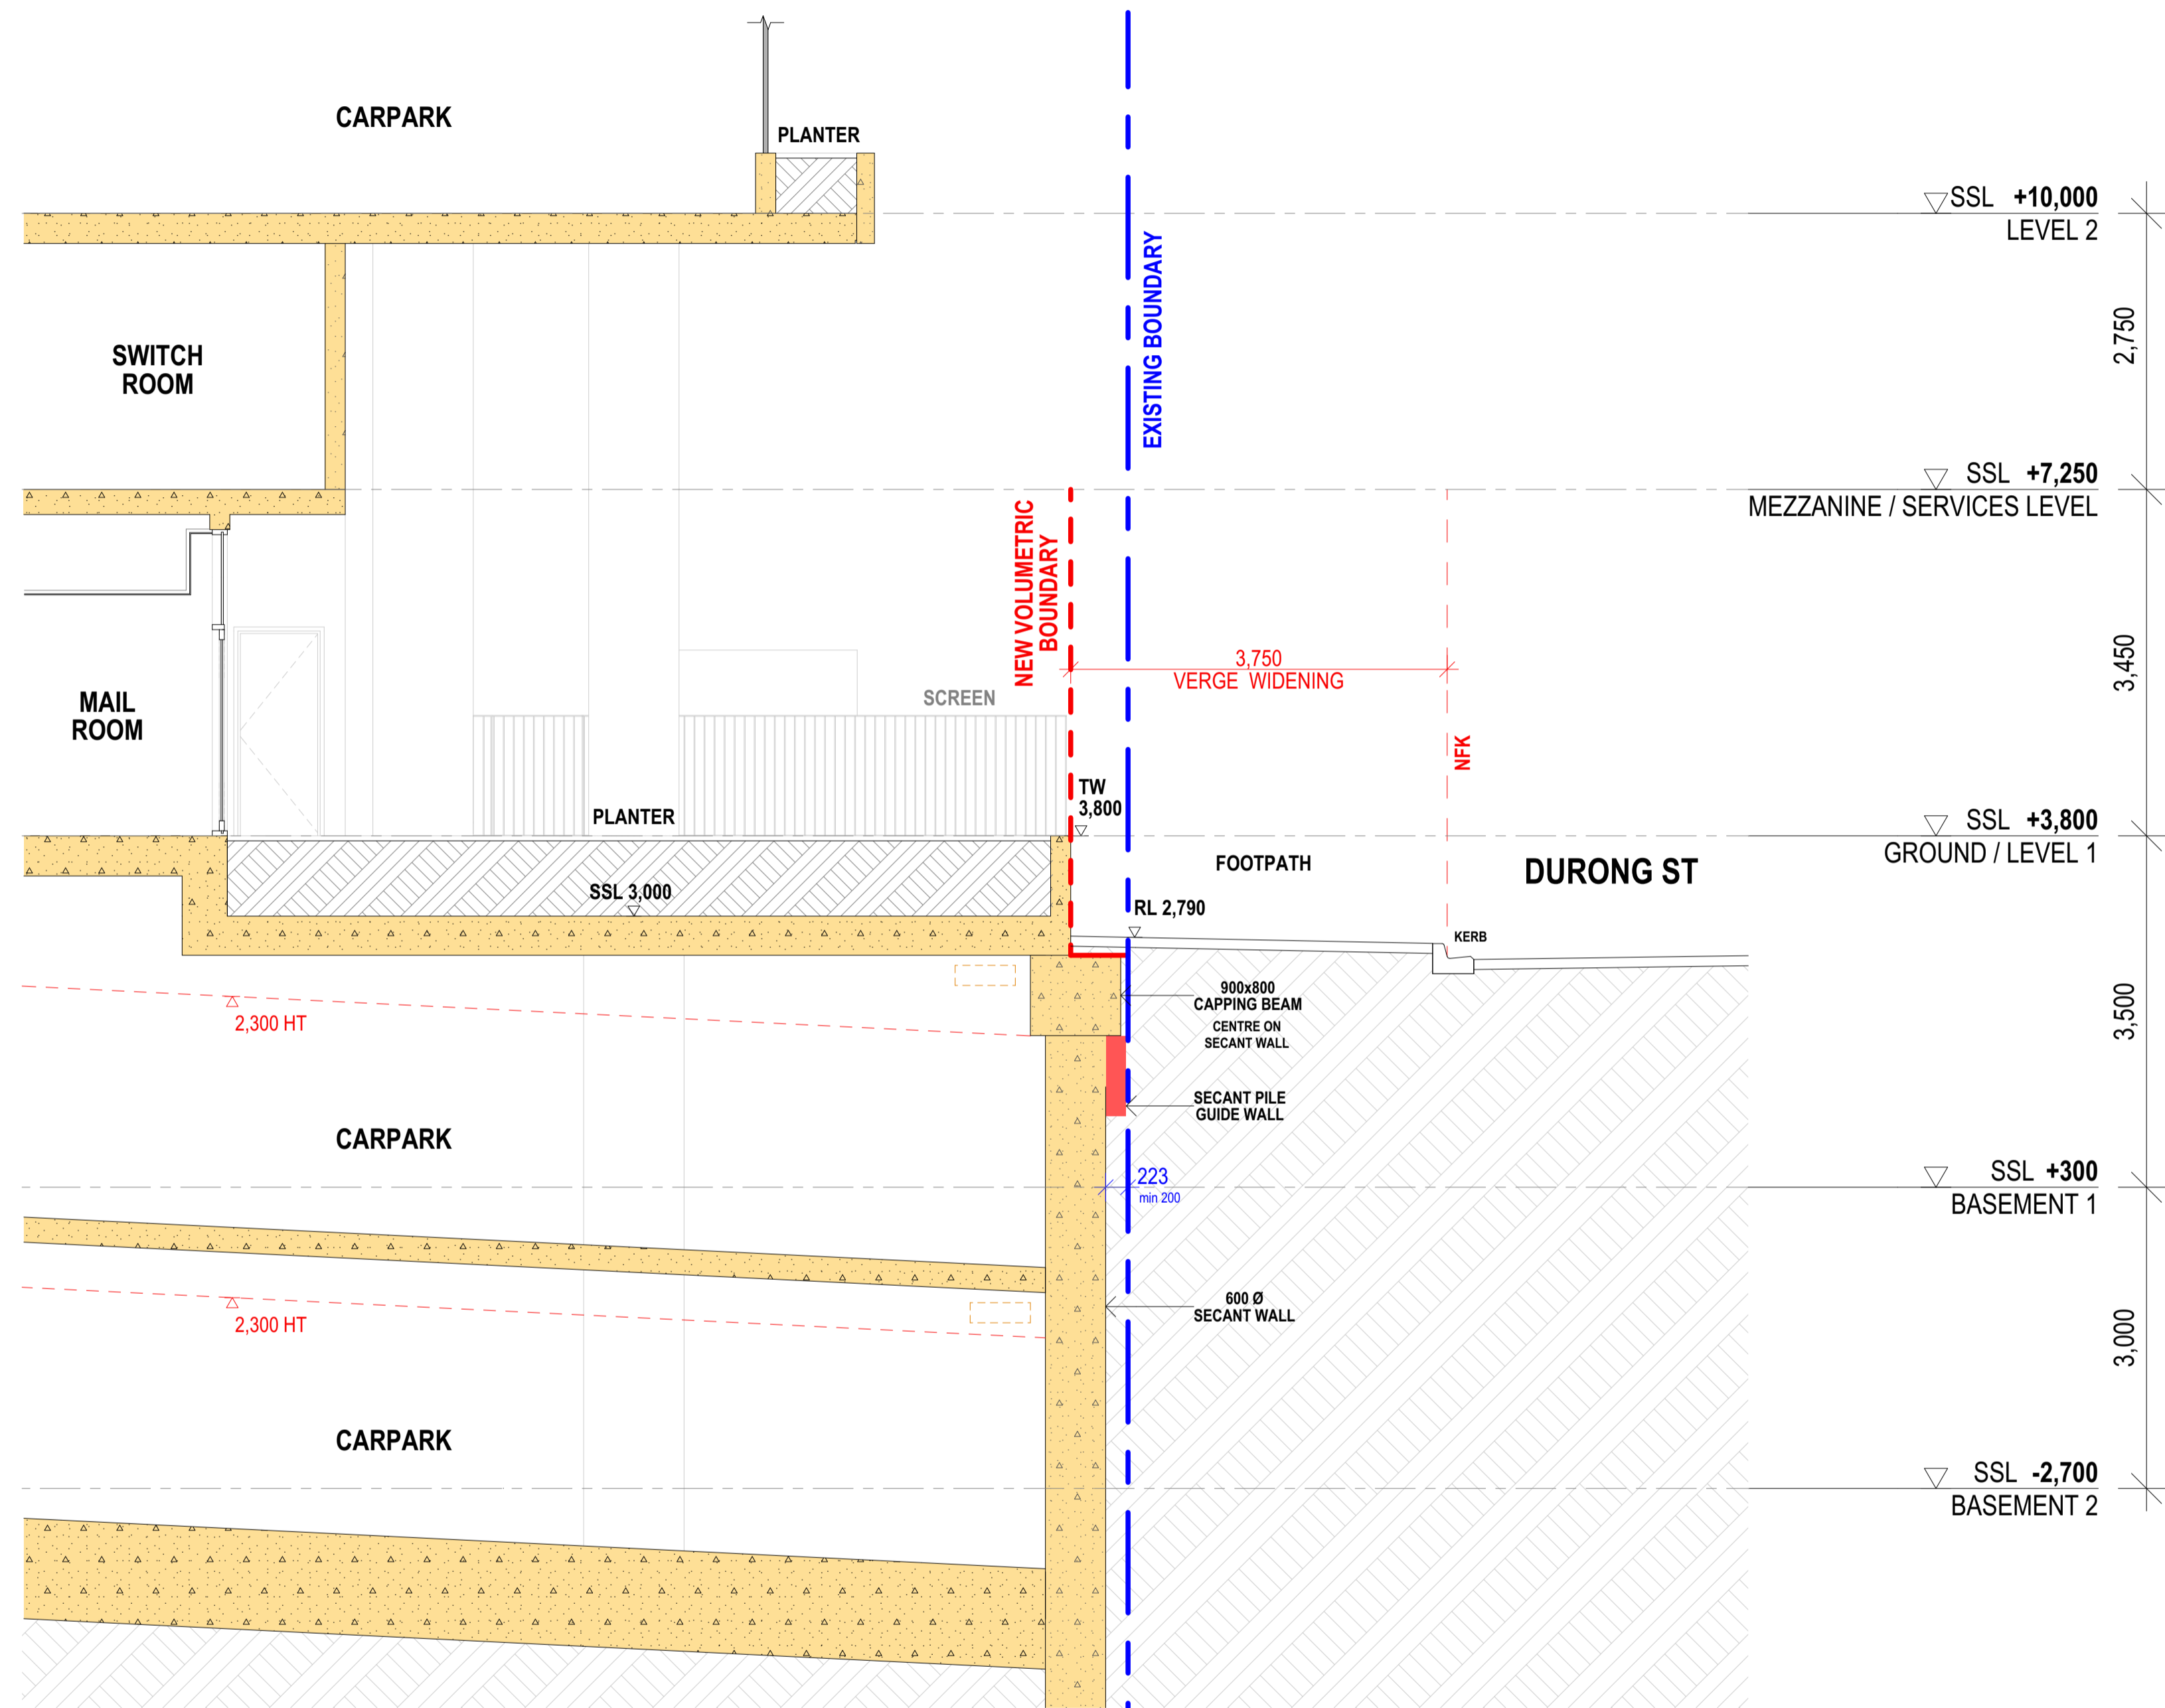

04 SECTION 04

BCC DS
RECEIVED
10/04/2026
APPLICATION REF
A006978019

PROJECT NAME:
BREAKFAST CREEK APARTMENTS
ADDRESS:
176 BREAKFAST CREEK RD, NEWSTEAD 4006
CLIENT:
TDD

DRAWING NAME:
DURONG ST SECTIONS_2


ISSUE	DATE	DESCRIPTION	BY	CHK	ISSUE	DATE	DESCRIPTION	BY	CHK

CAD FILE:	25005_176 Breakfast Creek Rd.pln
SCALE:	1:50 @ A1, 1:100 @ A3
PROJECT NO:	25005
DATE:	08/04/26


FOR INFORMATION	
PHASE:	DEVELOPMENT APPLICATION (DA)
DRAWING NO:	DA 311
ISSUE:	A

USE FIGURED DIMENSIONS IN PREFERENCE TO SCALE. ALL DIMENSIONS TO BE VERIFIED ON SITE PRIOR TO FABRICATION, SETOUT OR CONSTRUCTION. REFER ANY DISCREPANCIES TO THE PROJECT ARCHITECT. DOCUMENTS UNDER COPYRIGHT © SHANE PLAZIBAT ARCHITECT PTY LTD. ABR 73 101 782 301. NO LICENSE IS GRANTED OR IMPLIED. DO NOT REPRODUCE WITHOUT WRITTEN AUTHORISATION FROM PLAZIBAT ARCHITECTS. IF IN DOUBT ASK.

PLAZIBAT ARCHITECTS
A: 11 A FORT LANE, MILTON 4054 QLD
P: PO BOX 1175 NEW FARM 4005 QLD
T: 07 3839 8111
M: 0409 638 515
E: shane@plazibat.com.au
W: www.plazibat.com.au

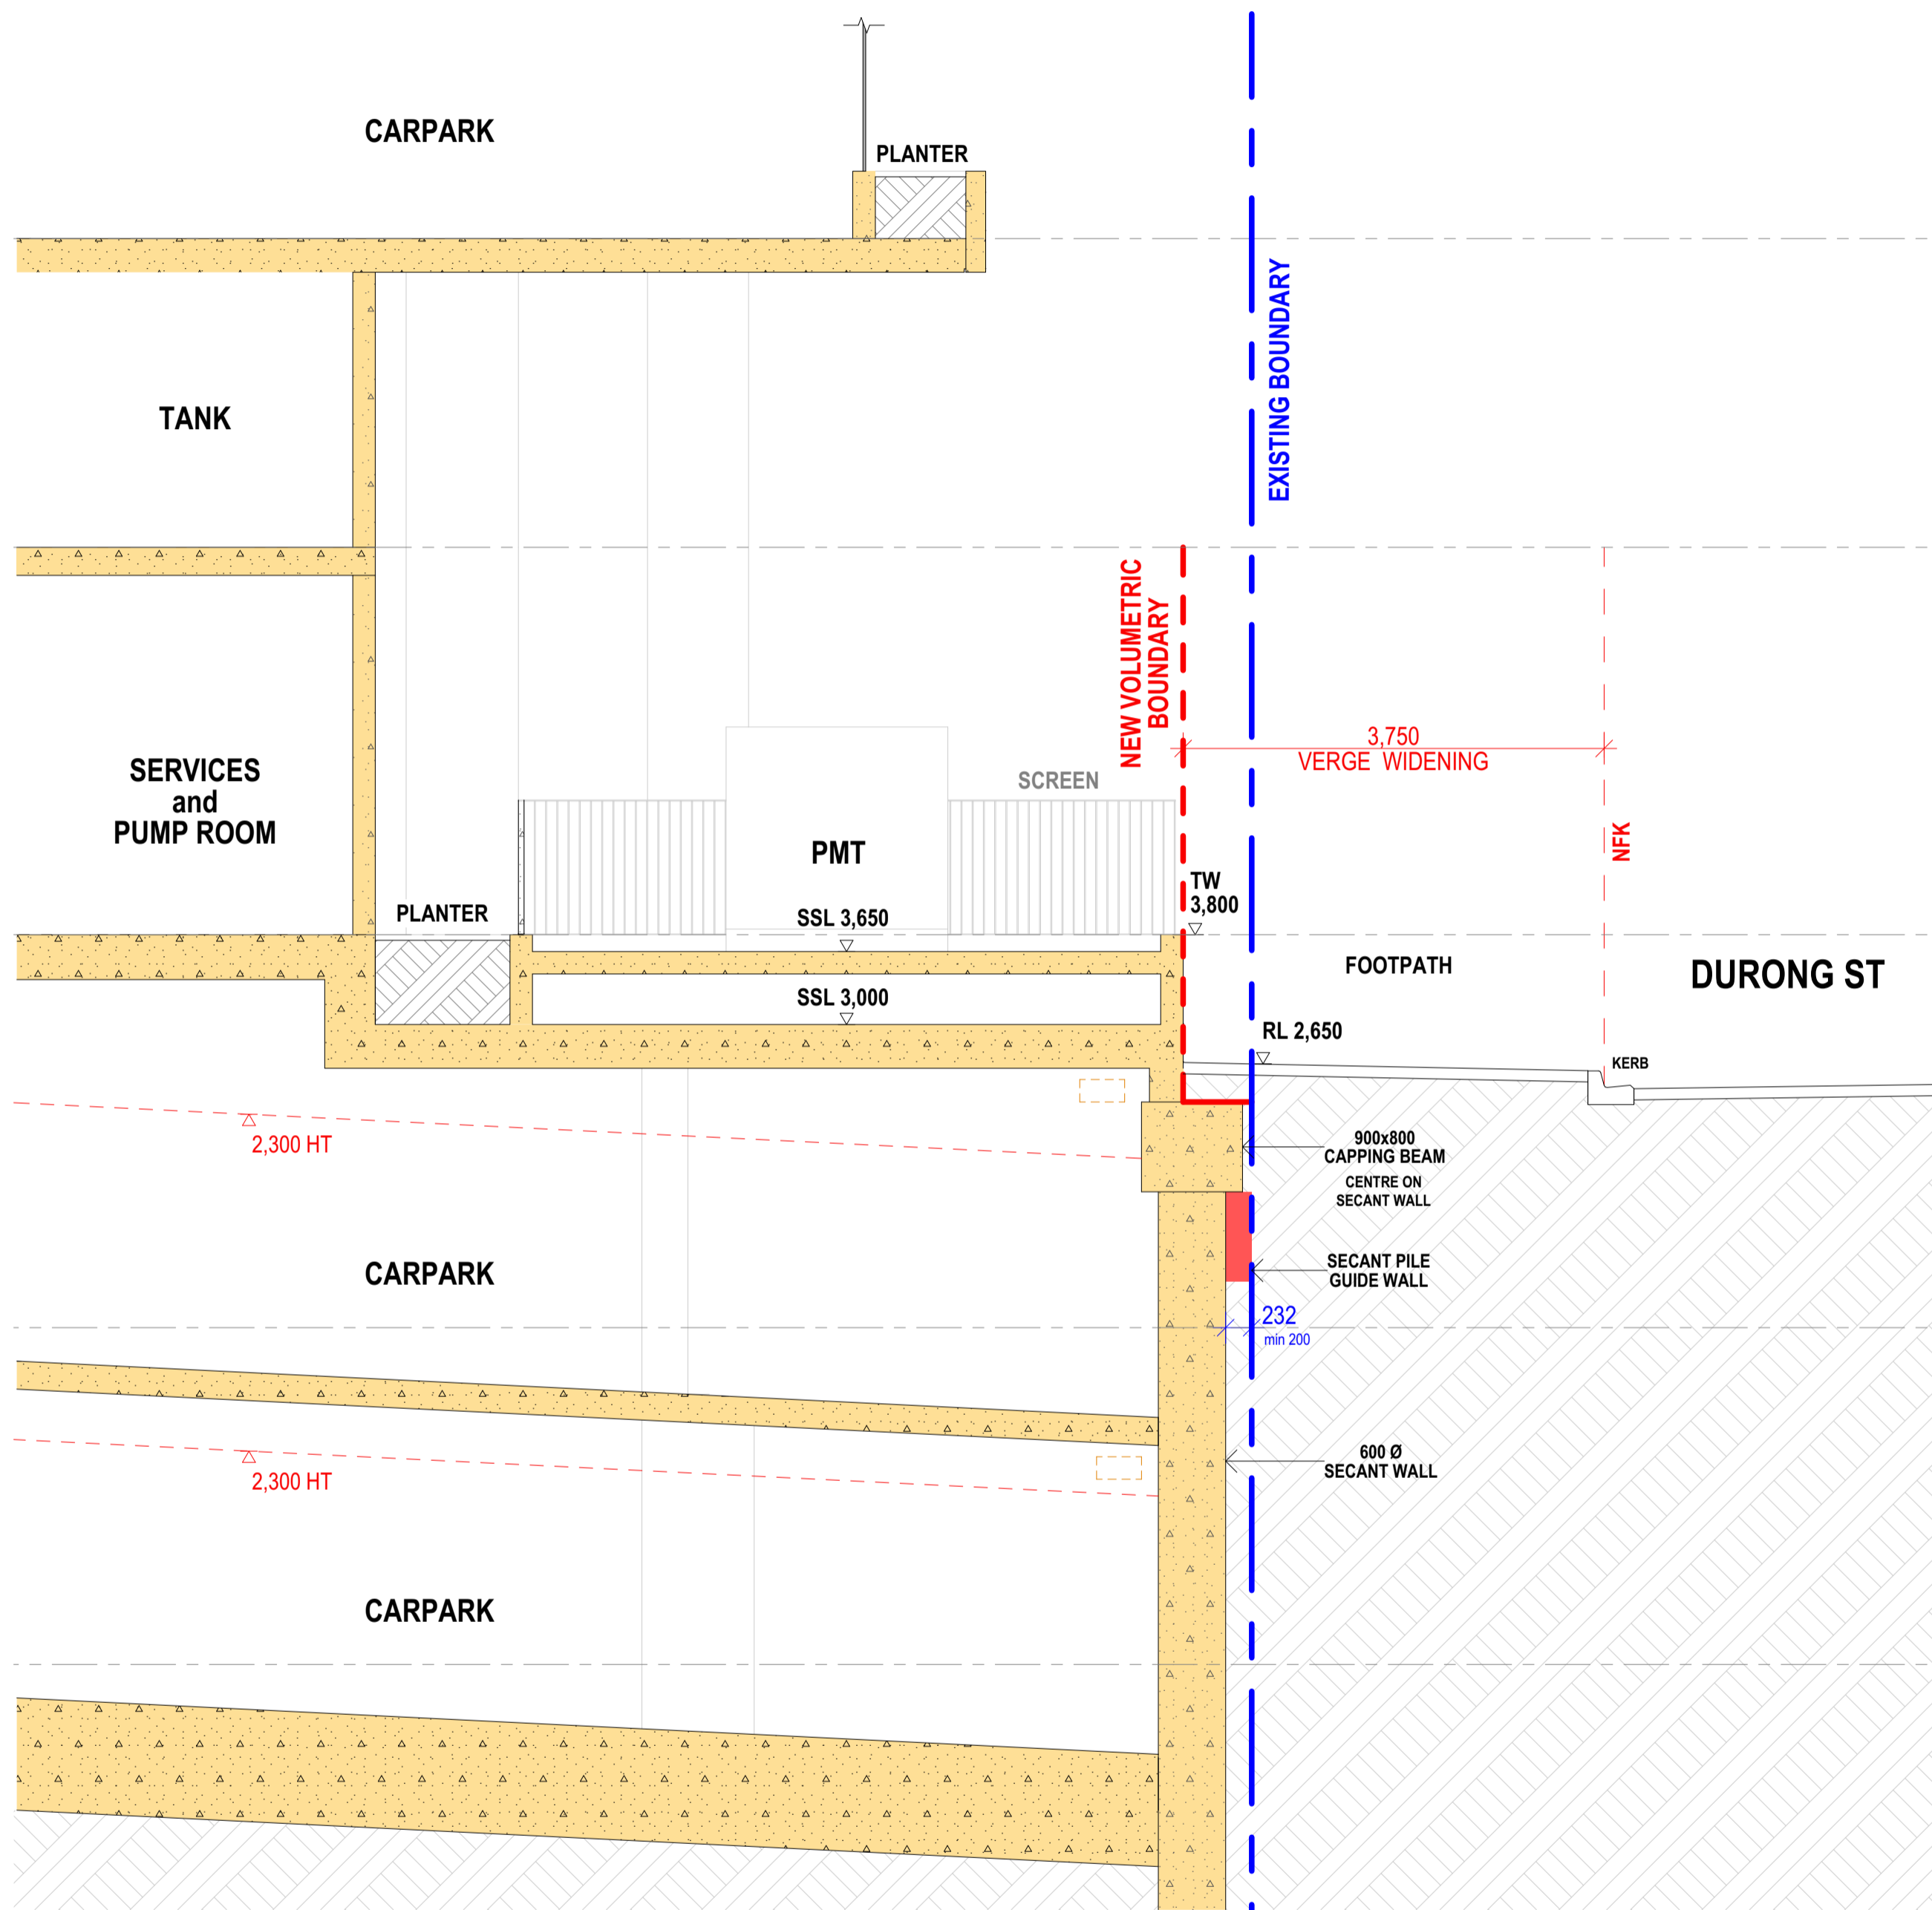

05 SECTION 05

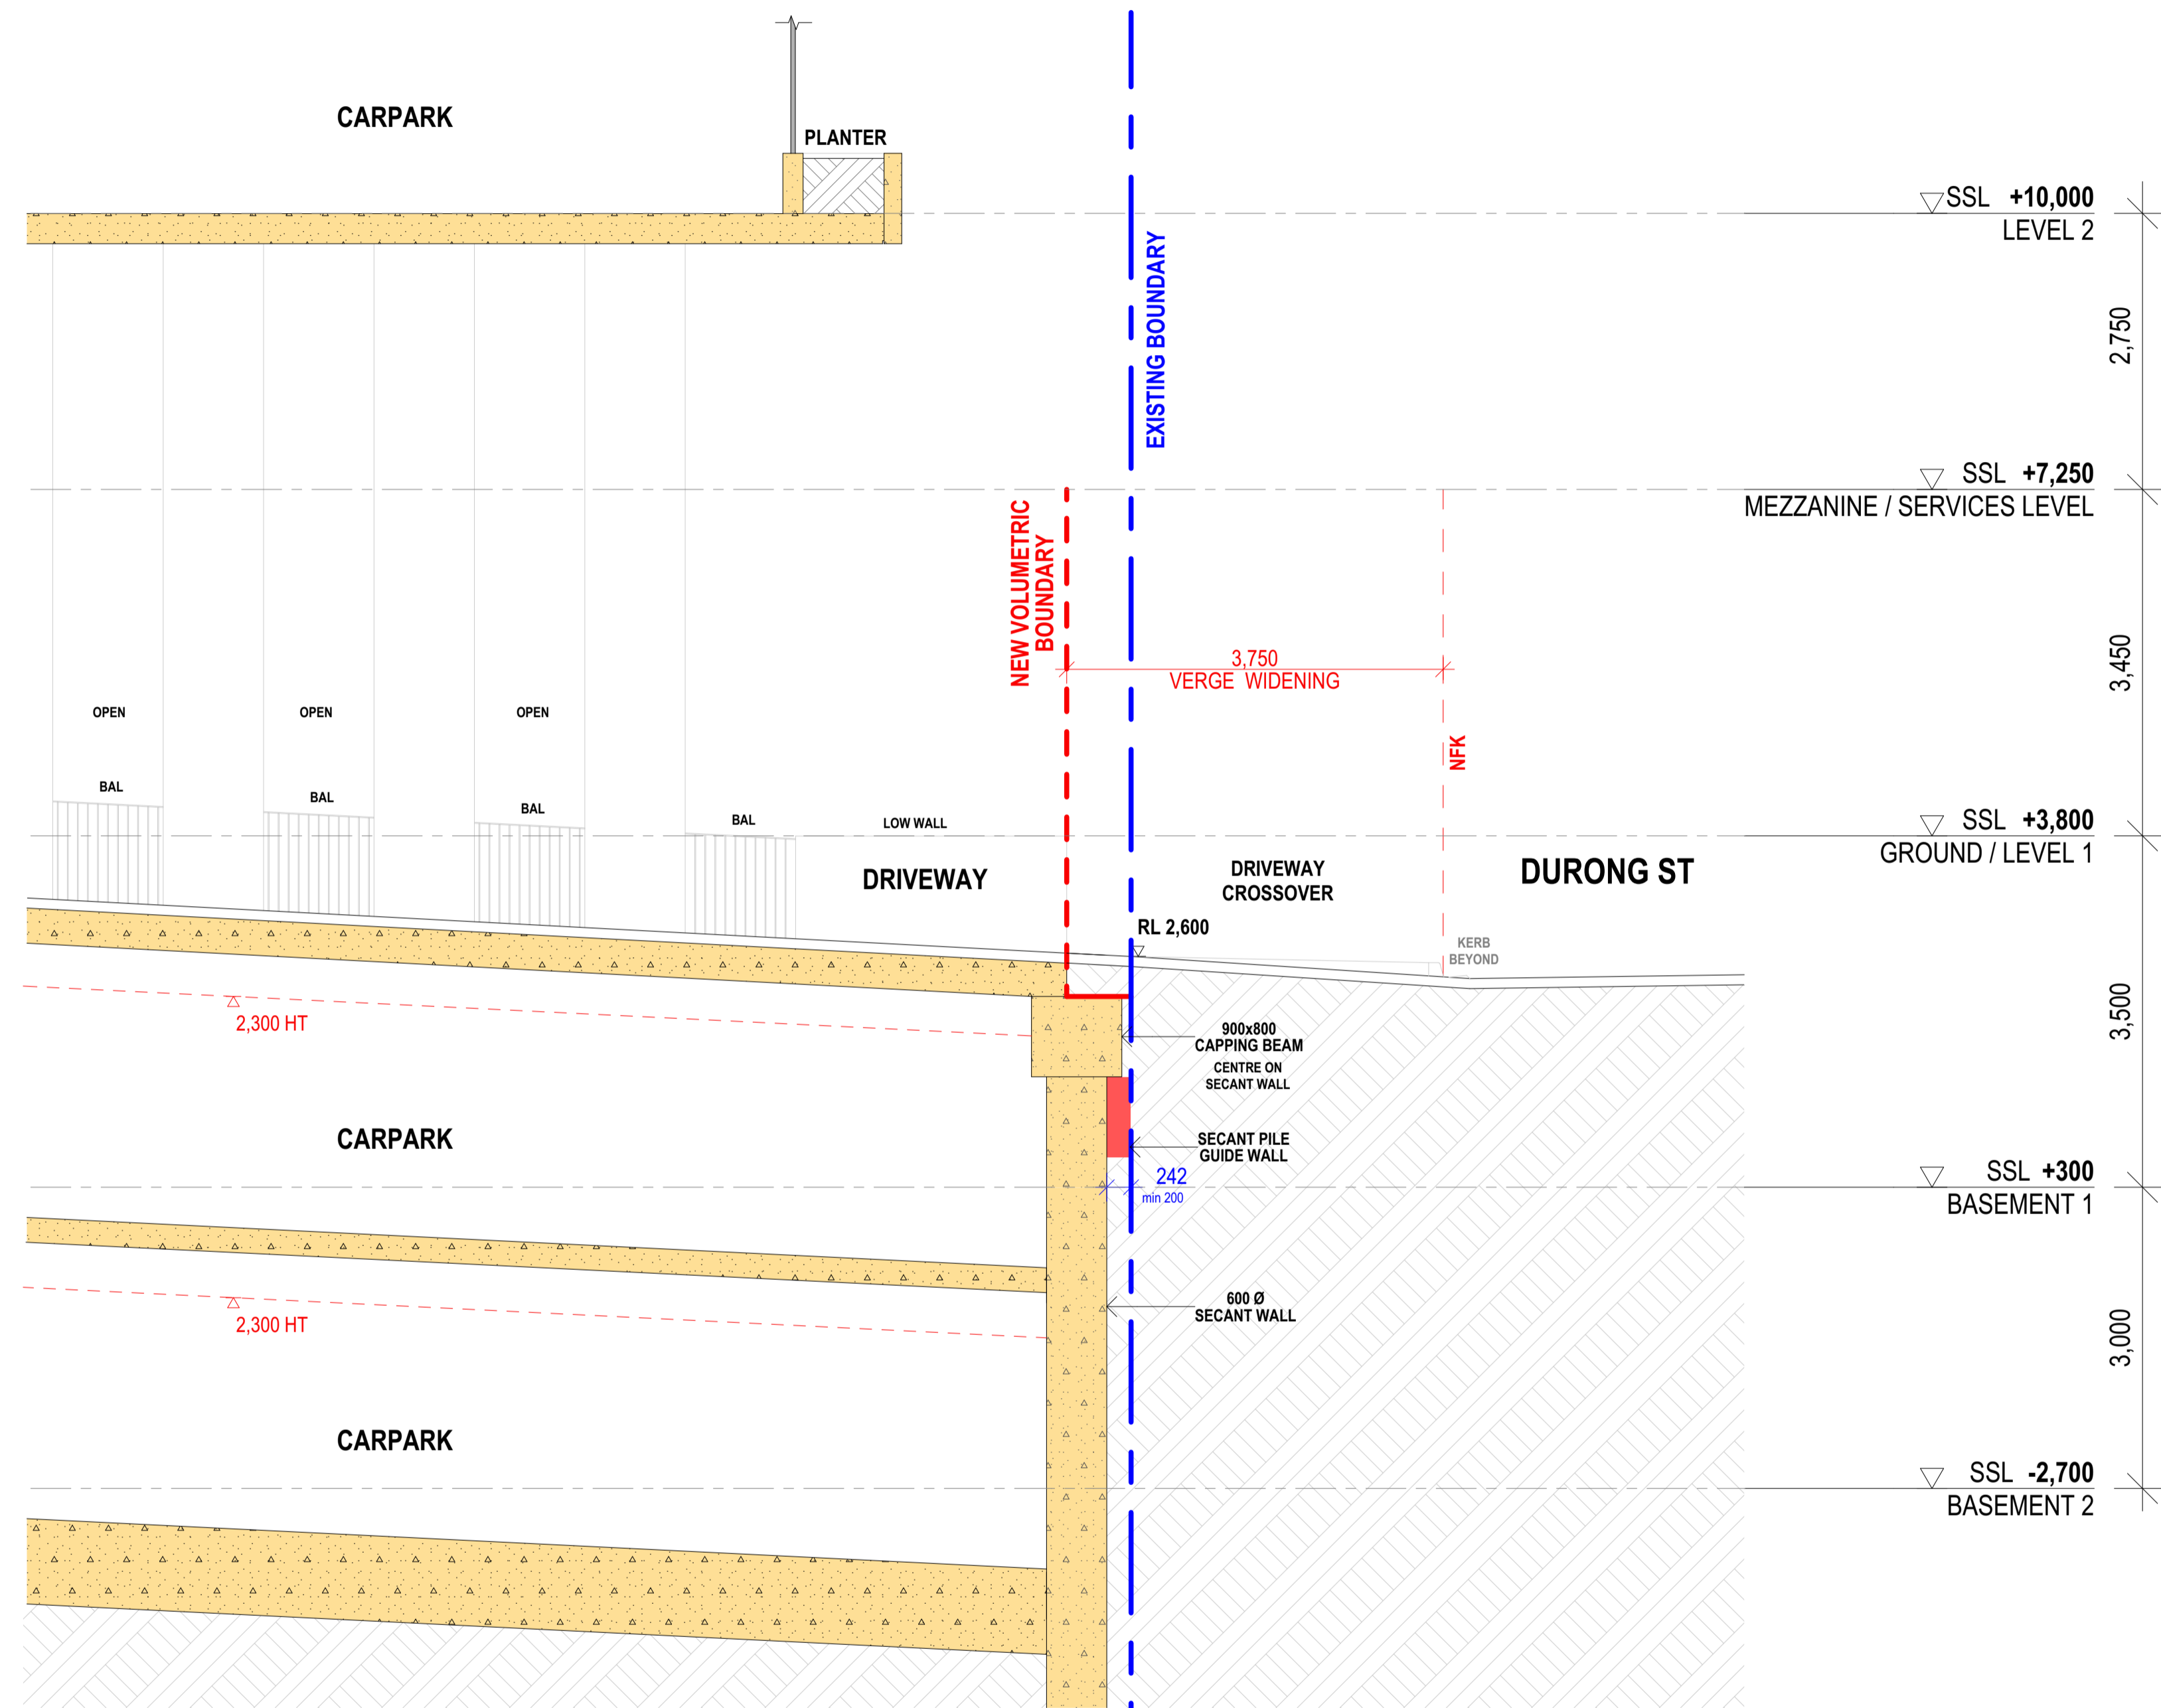

06 SECTION 06

BCC DS
RECEIVED
10/04/2026
APPLICATION REF
A006978019

PROJECT NAME:
BREAKFAST CREEK APARTMENTS
ADDRESS:
176 BREAKFAST CREEK RD, NEWSTEAD 4006
CLIENT:
TDD


DRAWING NAME:
DURONG ST SECTIONS_3

ISSUE	DATE	DESCRIPTION	BY	CHK	ISSUE	DATE	DESCRIPTION	BY	CHK
					A	10/04/26	BCC RFI #1	YB	SP


CAD FILE: 25005_176 Breakfast Creek Rd.pln
SCALE: 1:50 @ A1, 1:100 @ A3
PROJECT NO: **25005**
DATE: 08/04/26

FOR INFORMATION
PHASE: DEVELOPMENT APPLICATION (DA)
DRAWING NO: **DA 312** ISSUE: **A**
USE FIGURED DIMENSIONS IN PREFERENCE TO SCALE. ALL DIMENSIONS TO BE VERIFIED ON SITE PRIOR TO FABRICATION, SETOUT OR CONSTRUCTION. REFER ANY DISCREPANCIES TO THE PROJECT ARCHITECT.
DOCUMENTS UNDER COPYRIGHT © SHANE PLAZIBAT ARCHITECT PTY LTD. ABR 73 101 782 301
NO LICENSE IS GRANTED OR IMPLIED.
DO NOT REPRODUCE WITHOUT WRITTEN AUTHORISATION FROM PLAZIBAT ARCHITECTS. IF IN DOUBT ASK.

PLAZIBAT ARCHITECTS
A: 11 A FORT LANE, MILTON 4054 QLD
P: PO BOX 1175 NEW FARM 4005 QLD
T: 07 3839 8111
M: 0409 638 515
E: shane@plazibat.com.au
W: www.plazibat.com.au

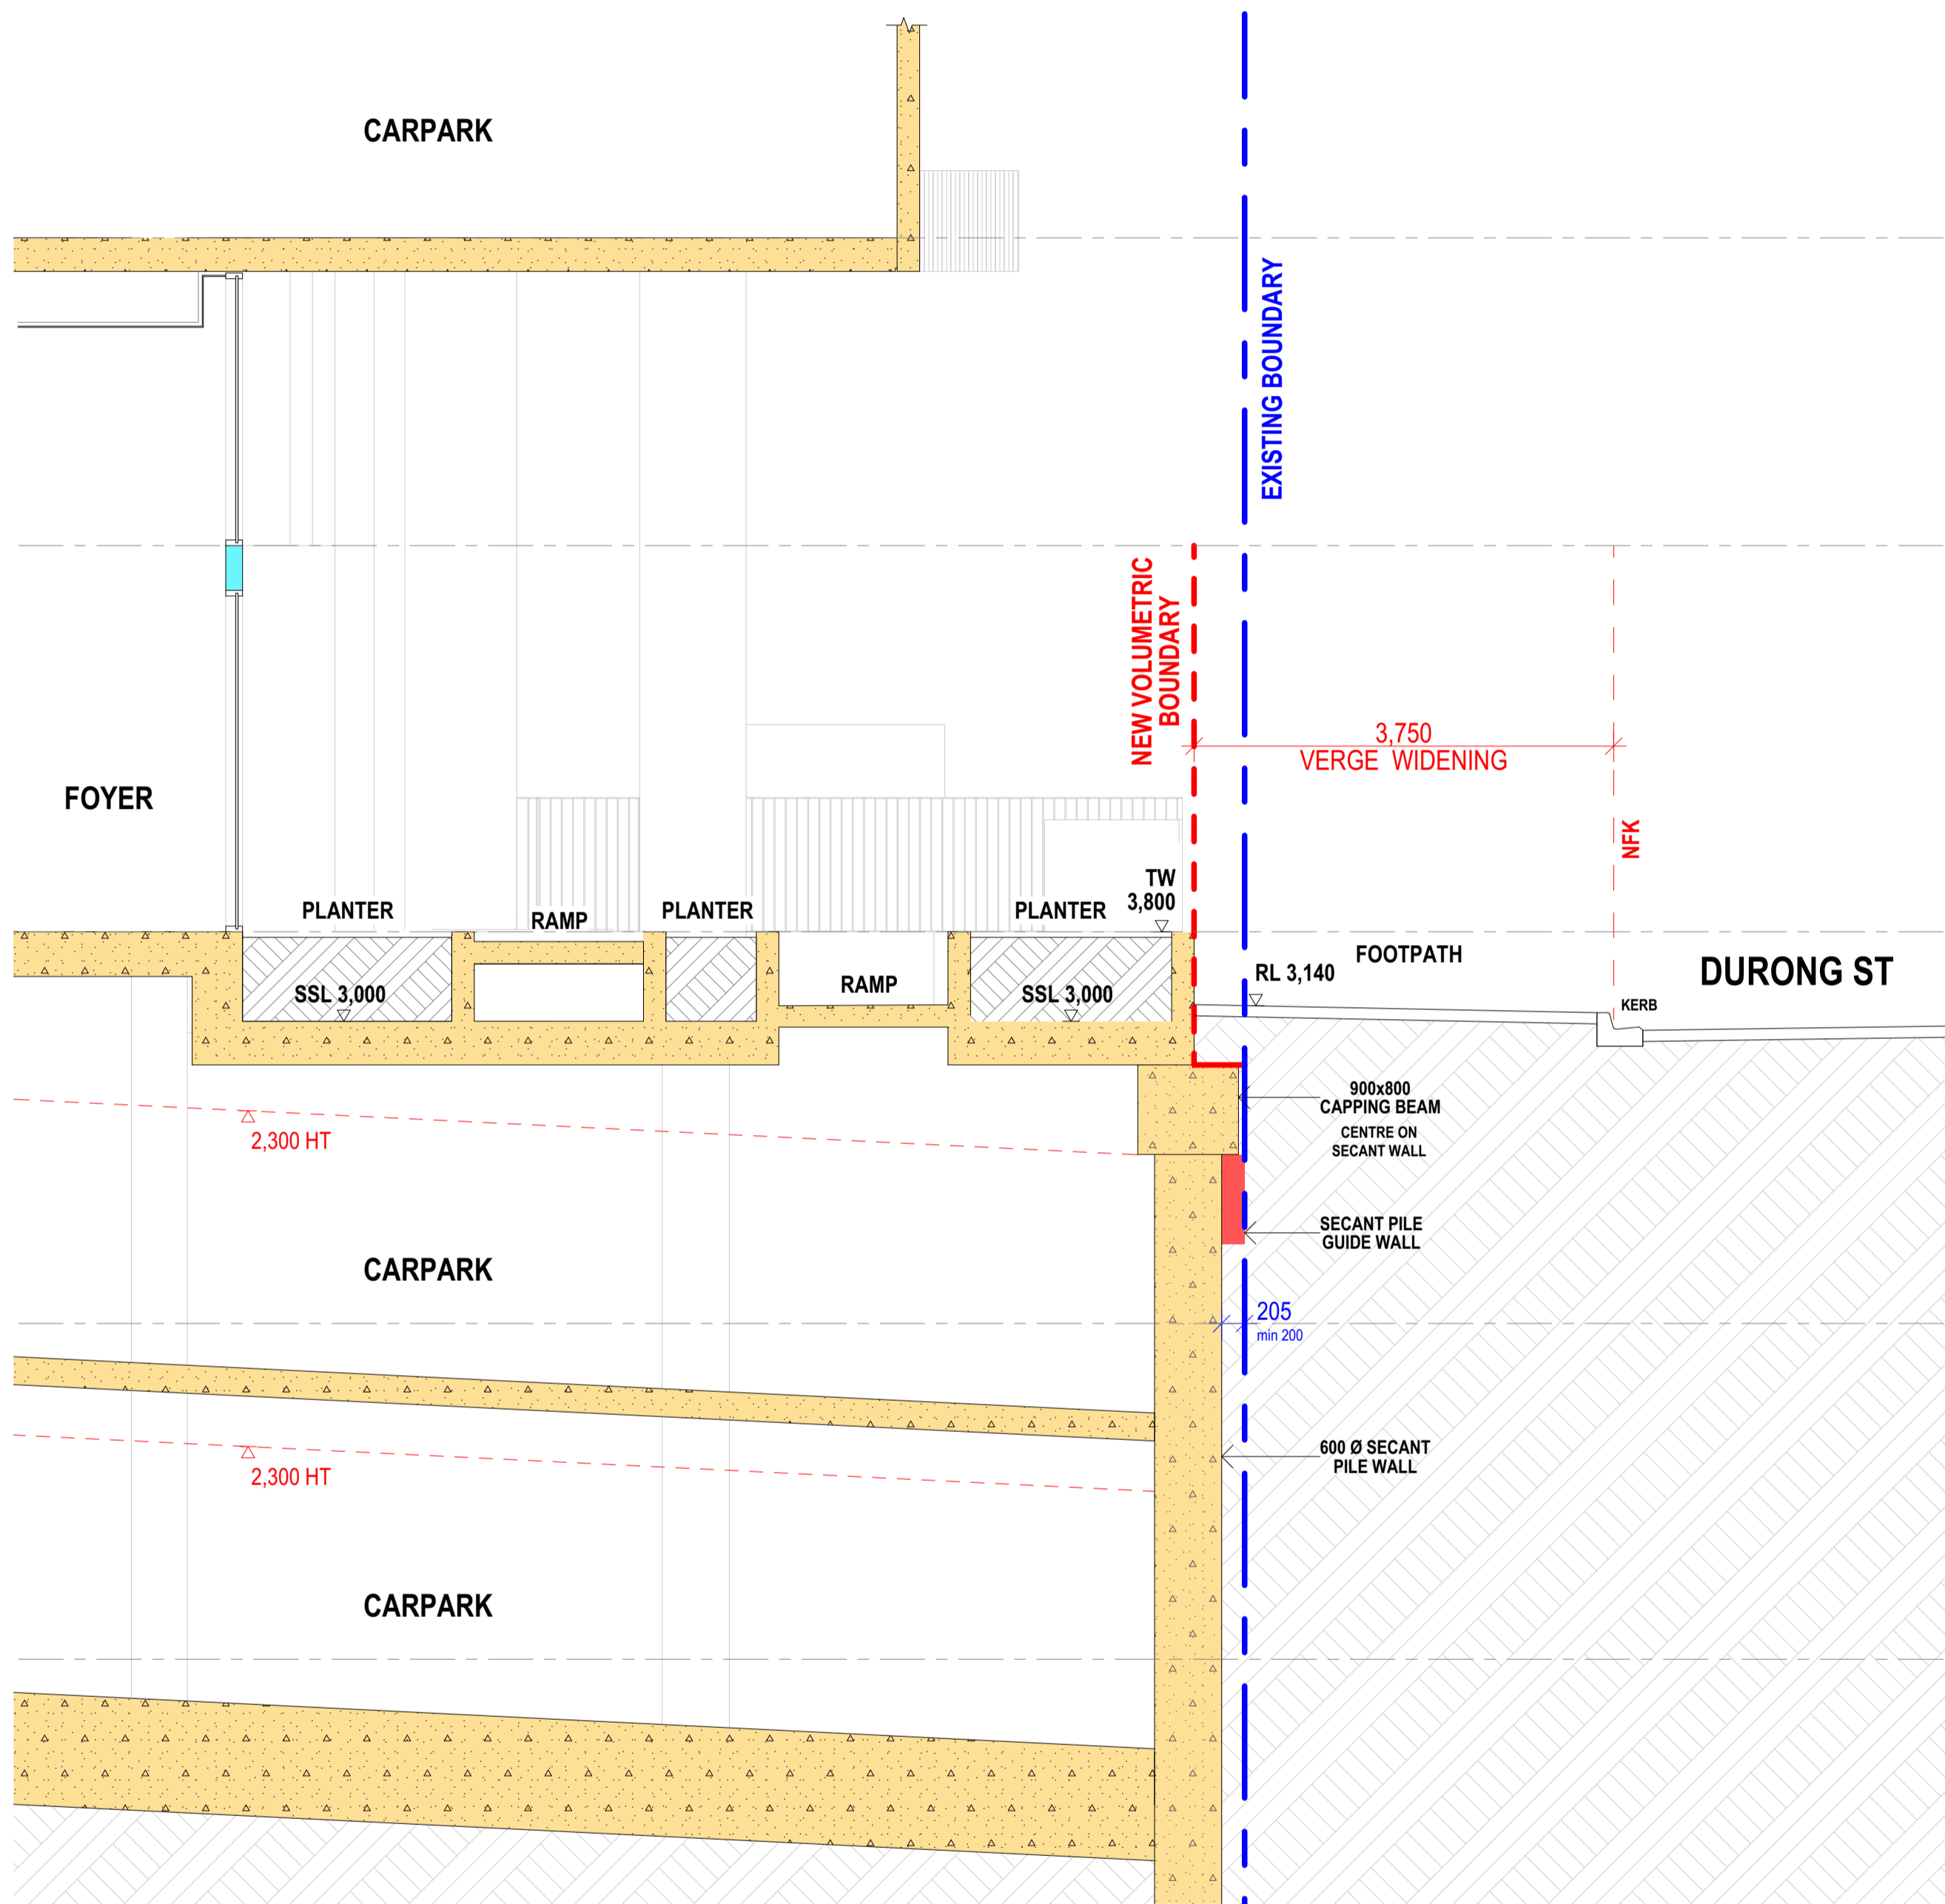

01 SECTION 01

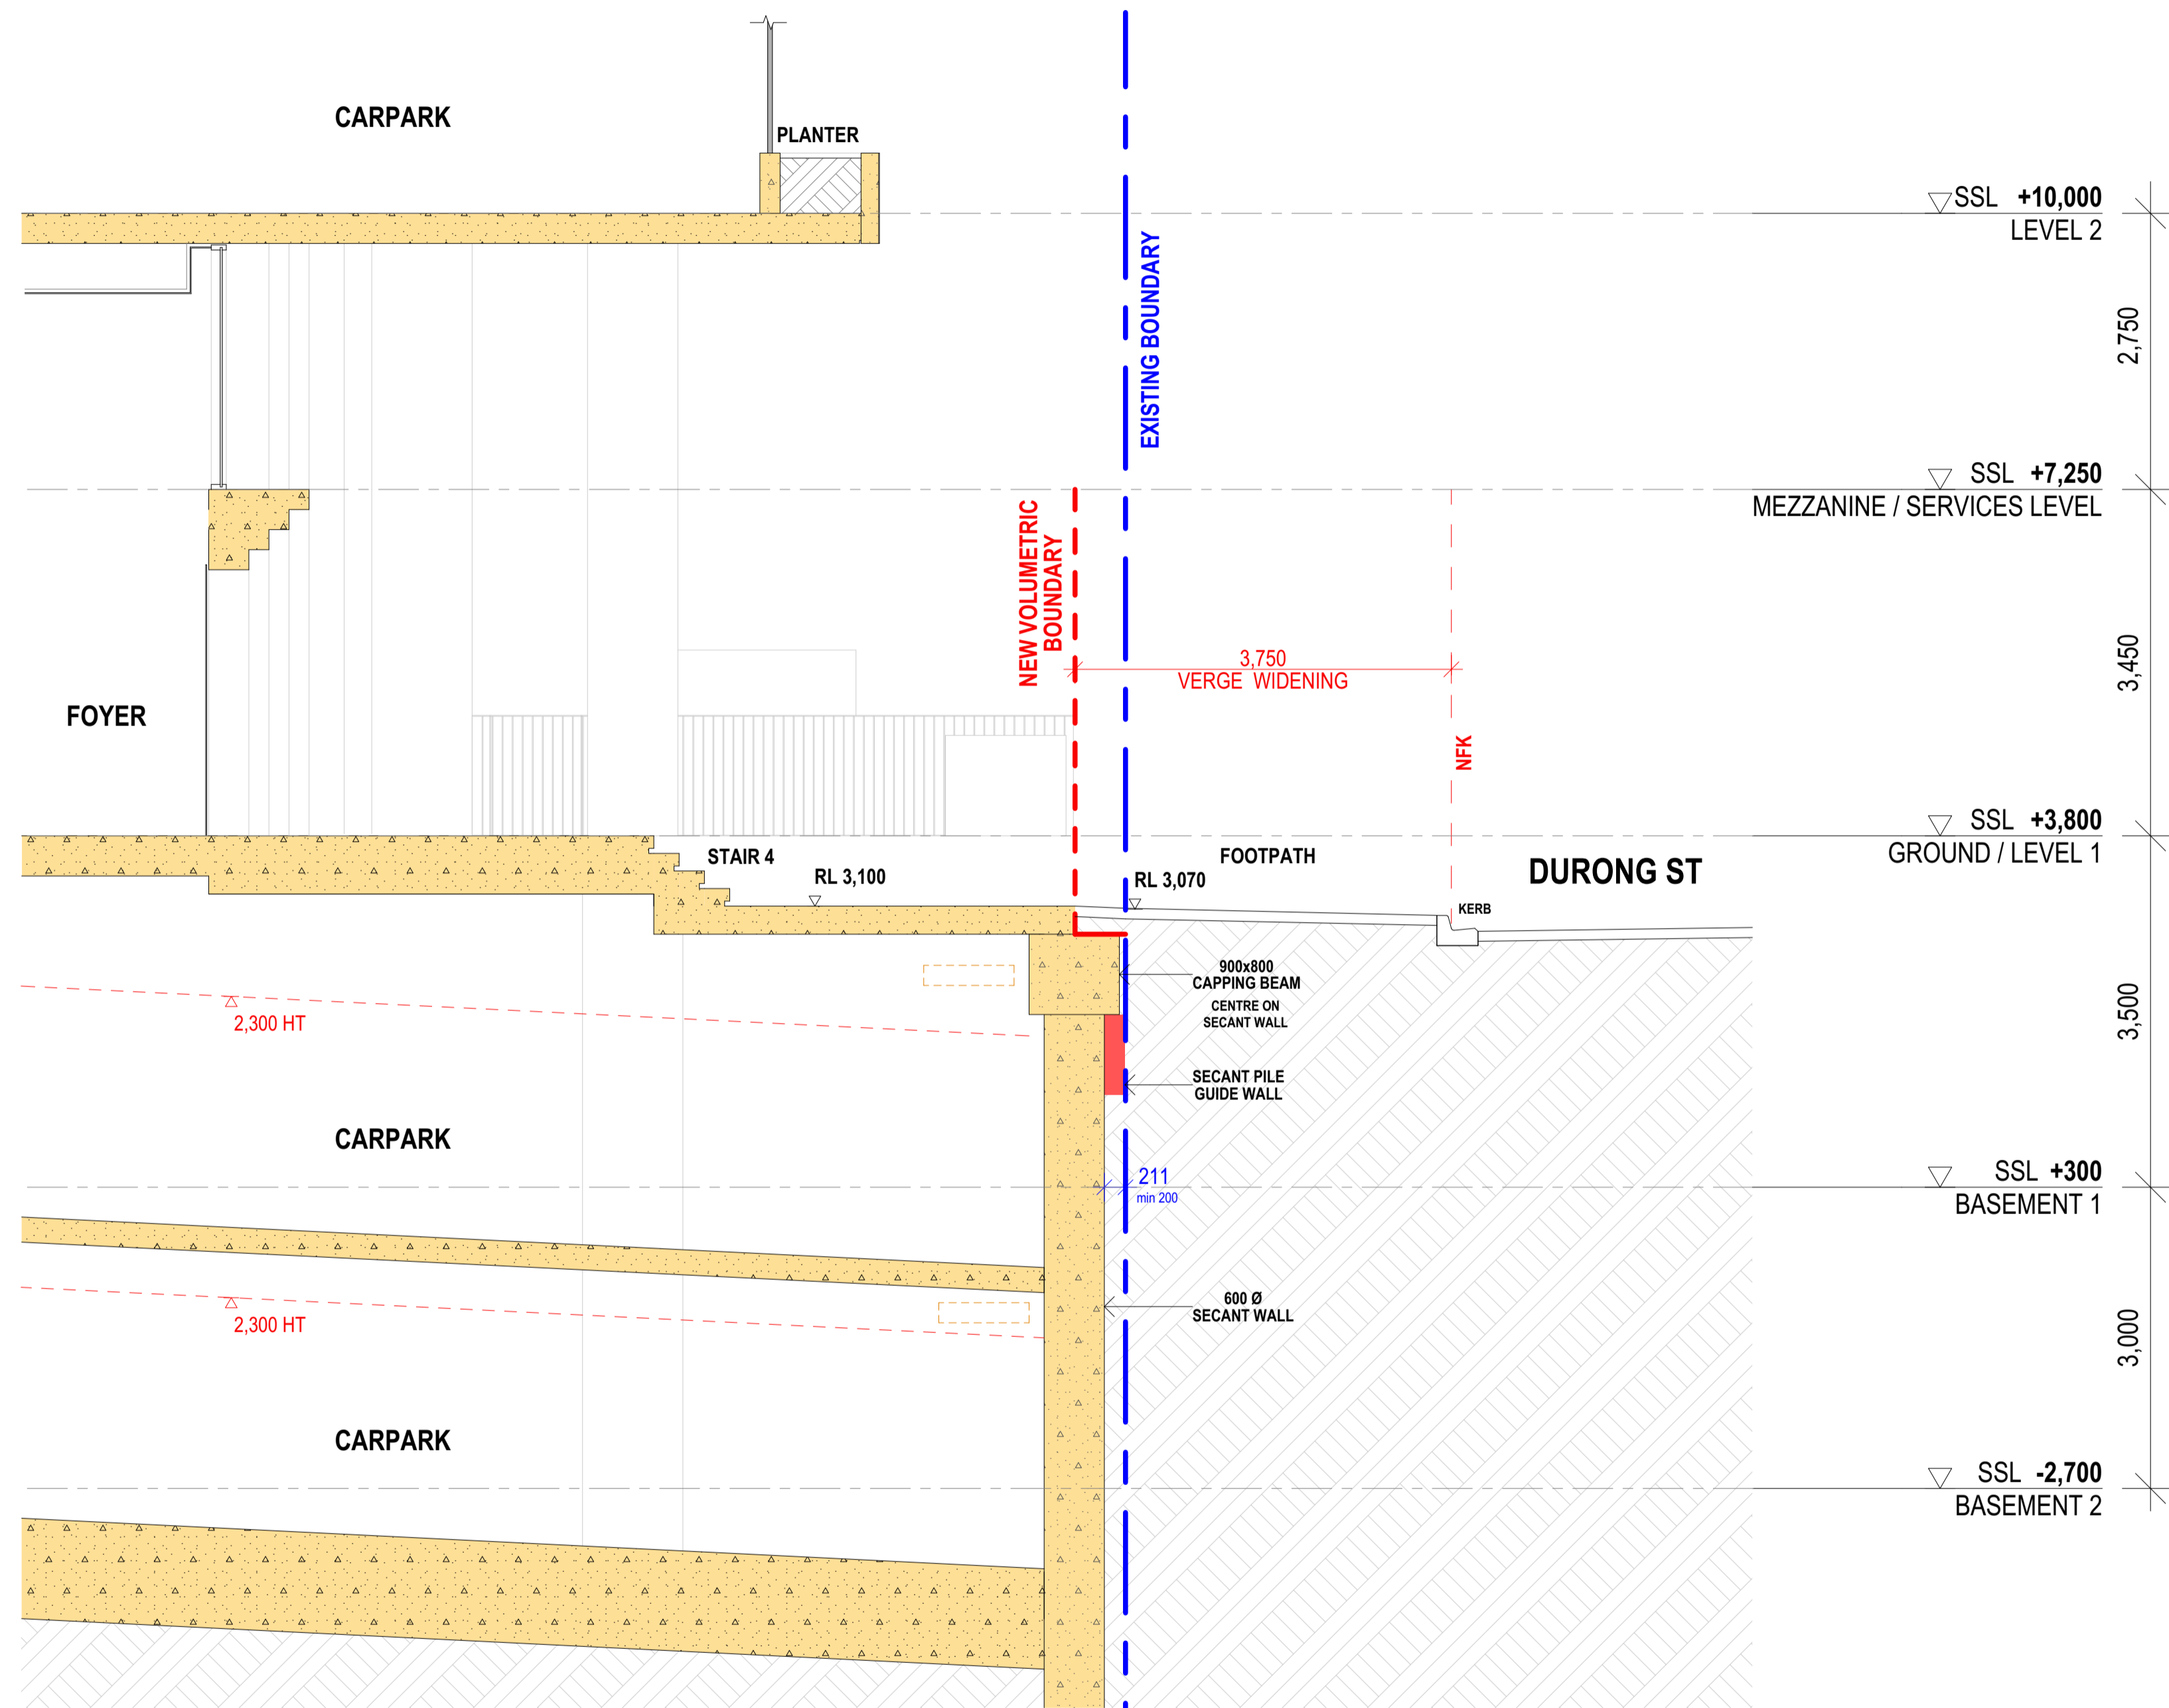

02 SECTION 02

BCC DS
RECEIVED
10/04/2026
APPLICATION REF
A006978019

PROJECT NAME:
BREAKFAST CREEK APARTMENTS
ADDRESS:
176 BREAKFAST CREEK RD, NEWSTEAD 4006
CLIENT:
TDD


DRAWING NAME:
DURONG ST SECTIONS_1

ISSUE	DATE	DESCRIPTION	BY	CHK	ISSUE	DATE	DESCRIPTION	BY	CHK


CAD FILE: 25005_176 Breakfast Creek Rd.pln
SCALE: 1:50 @ A1, 1:100 @ A3
PROJECT NO: **25005**
DATE: 08/04/26

FOR INFORMATION
PHASE: DEVELOPMENT APPLICATION (DA)
DRAWING NO: **DA 310** ISSUE: **A**
USE FIGURED DIMENSIONS IN PREFERENCE TO SCALE. ALL DIMENSIONS TO BE VERIFIED ON SITE PRIOR TO FABRICATION, SETOUT OR CONSTRUCTION. REFER ANY DISCREPANCIES TO THE PROJECT ARCHITECT. DOCUMENTS UNDER COPYRIGHT © SHANE PLAZIBAT ARCHITECT PTY LTD. ABR 73 101 782 301. NO LICENSE IS GRANTED OR IMPLIED. DO NOT REPRODUCE WITHOUT WRITTEN AUTHORISATION FROM PLAZIBAT ARCHITECTS. IF IN DOUBT ASK.

PLAZIBAT ARCHITECTS
A: 11 A FORT LANE, MILTON 4054 QLD
P: PO BOX 1175 NEW FARM 4005 QLD
T: 07 3839 8111
M: 0409 638 515
E: shane@plazibat.com.au
W: www.plazibat.com.au

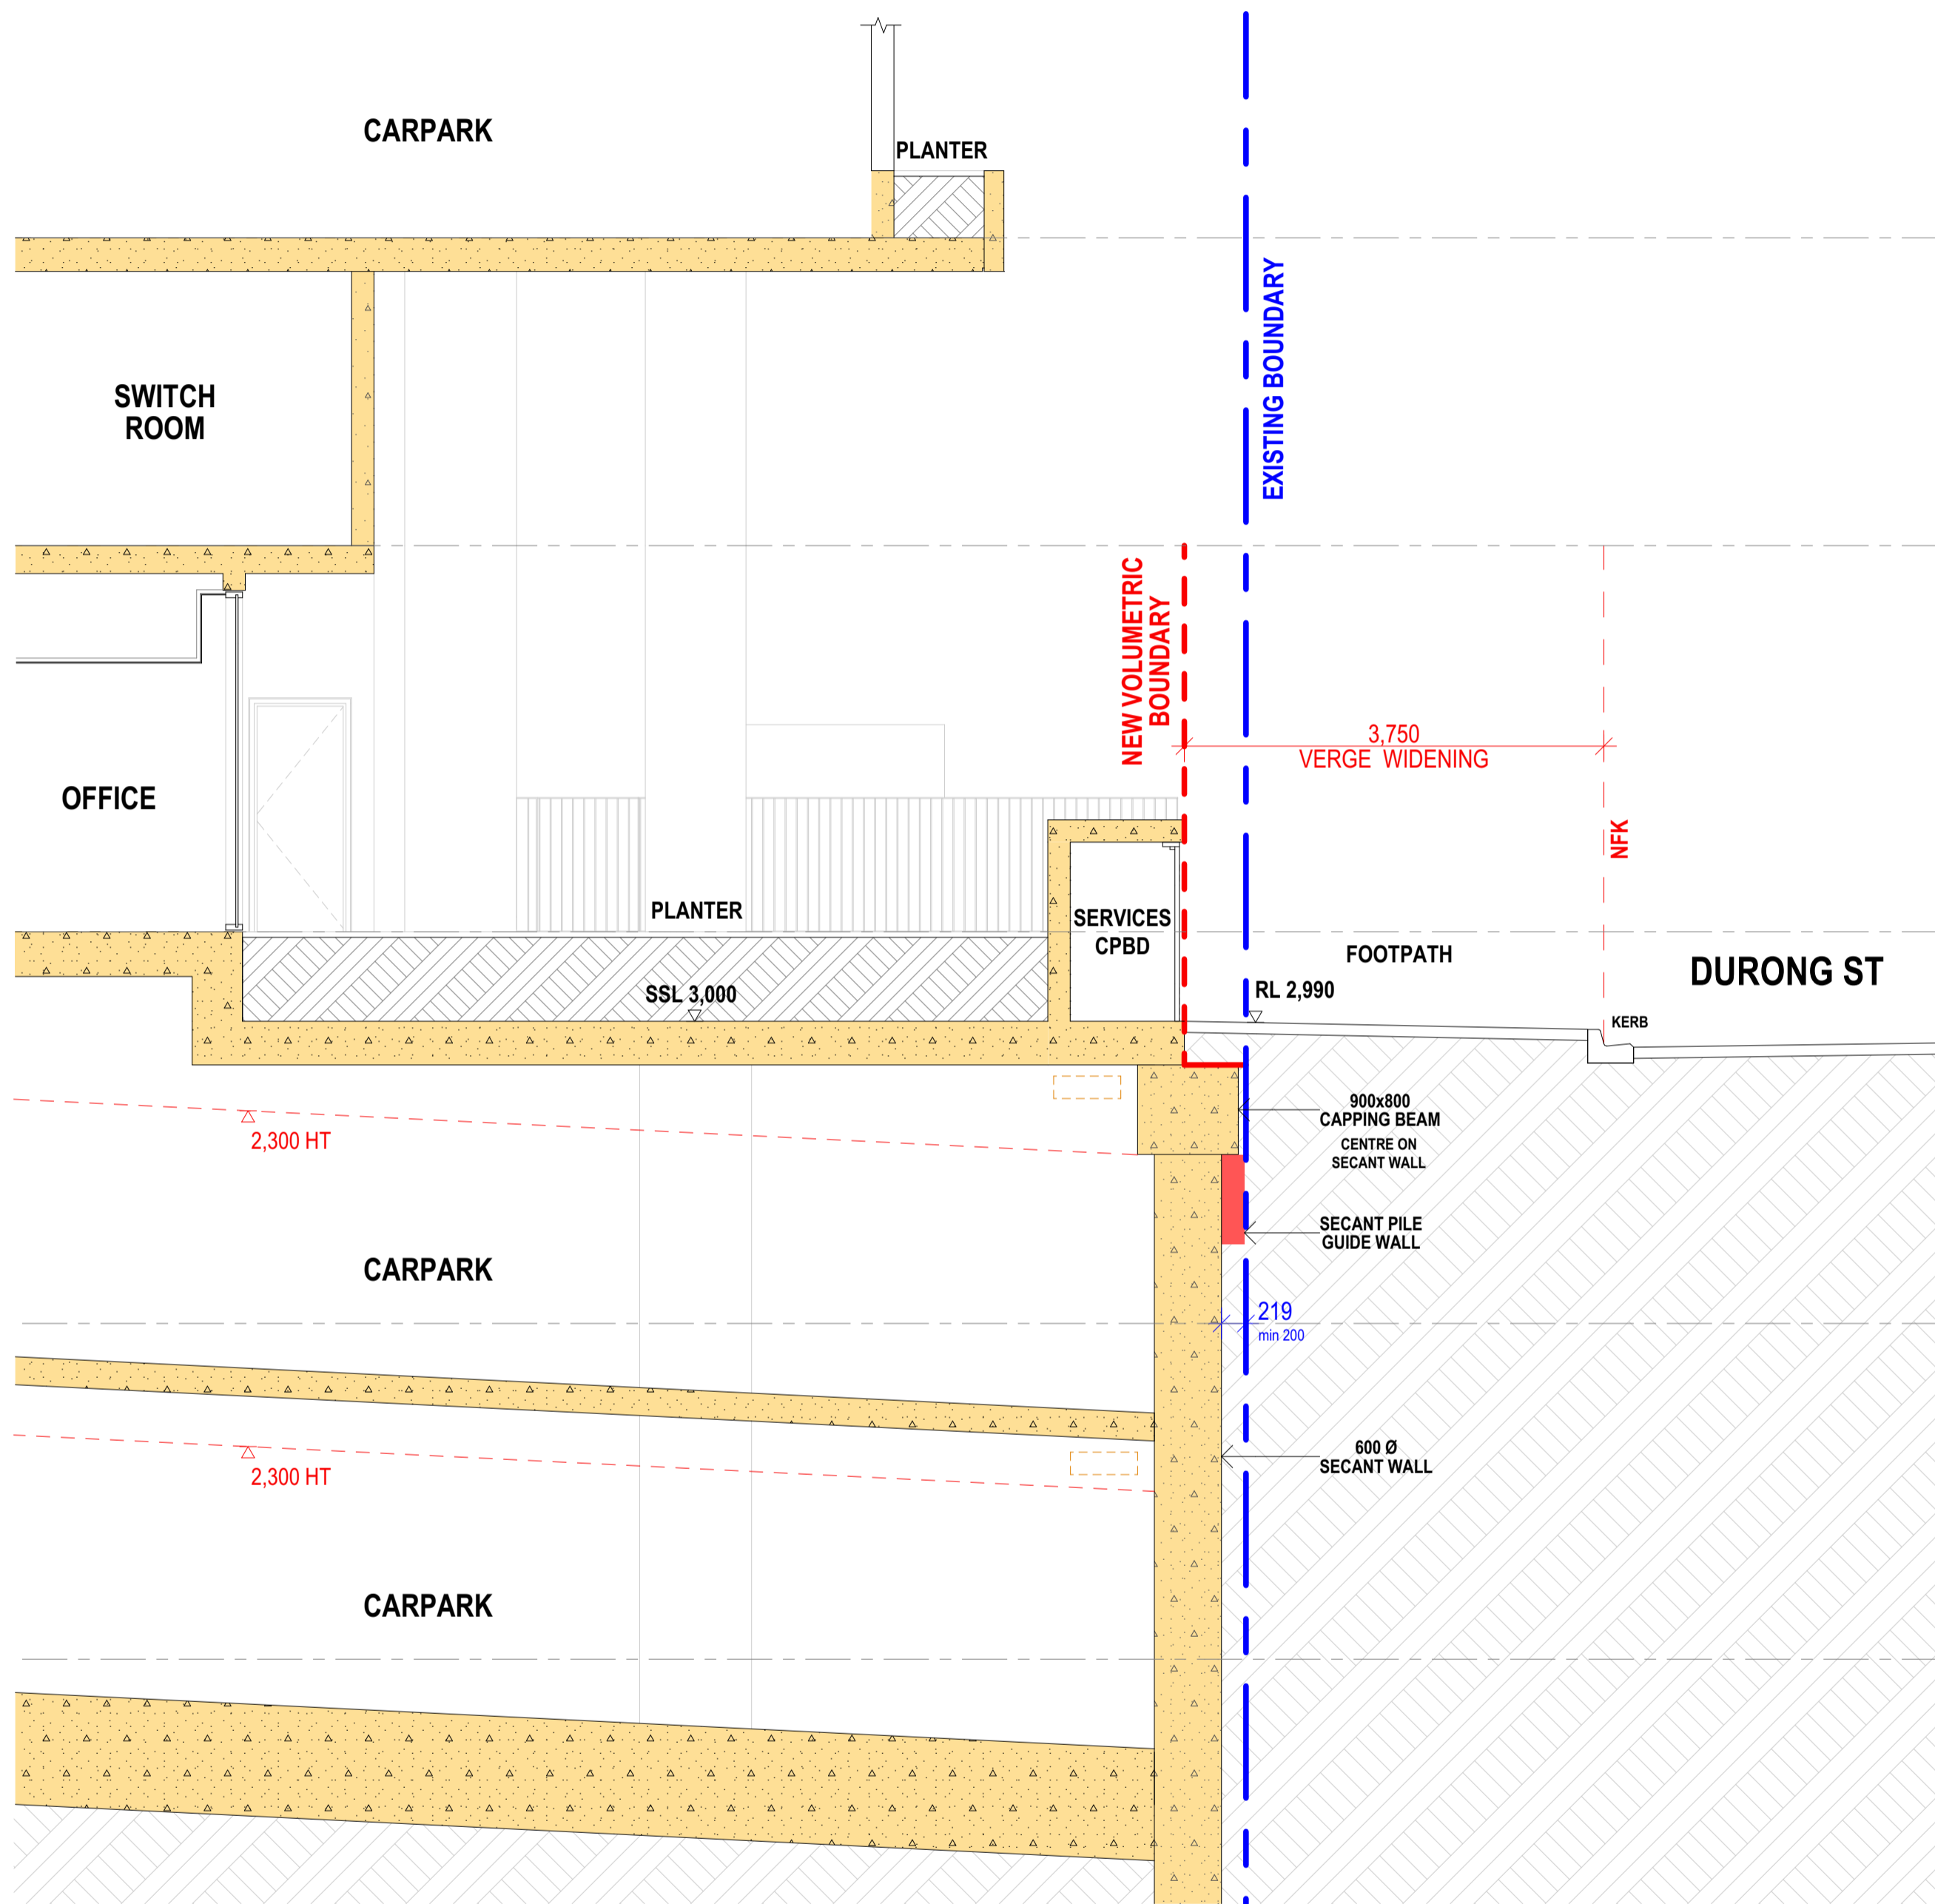

03 SECTION 03

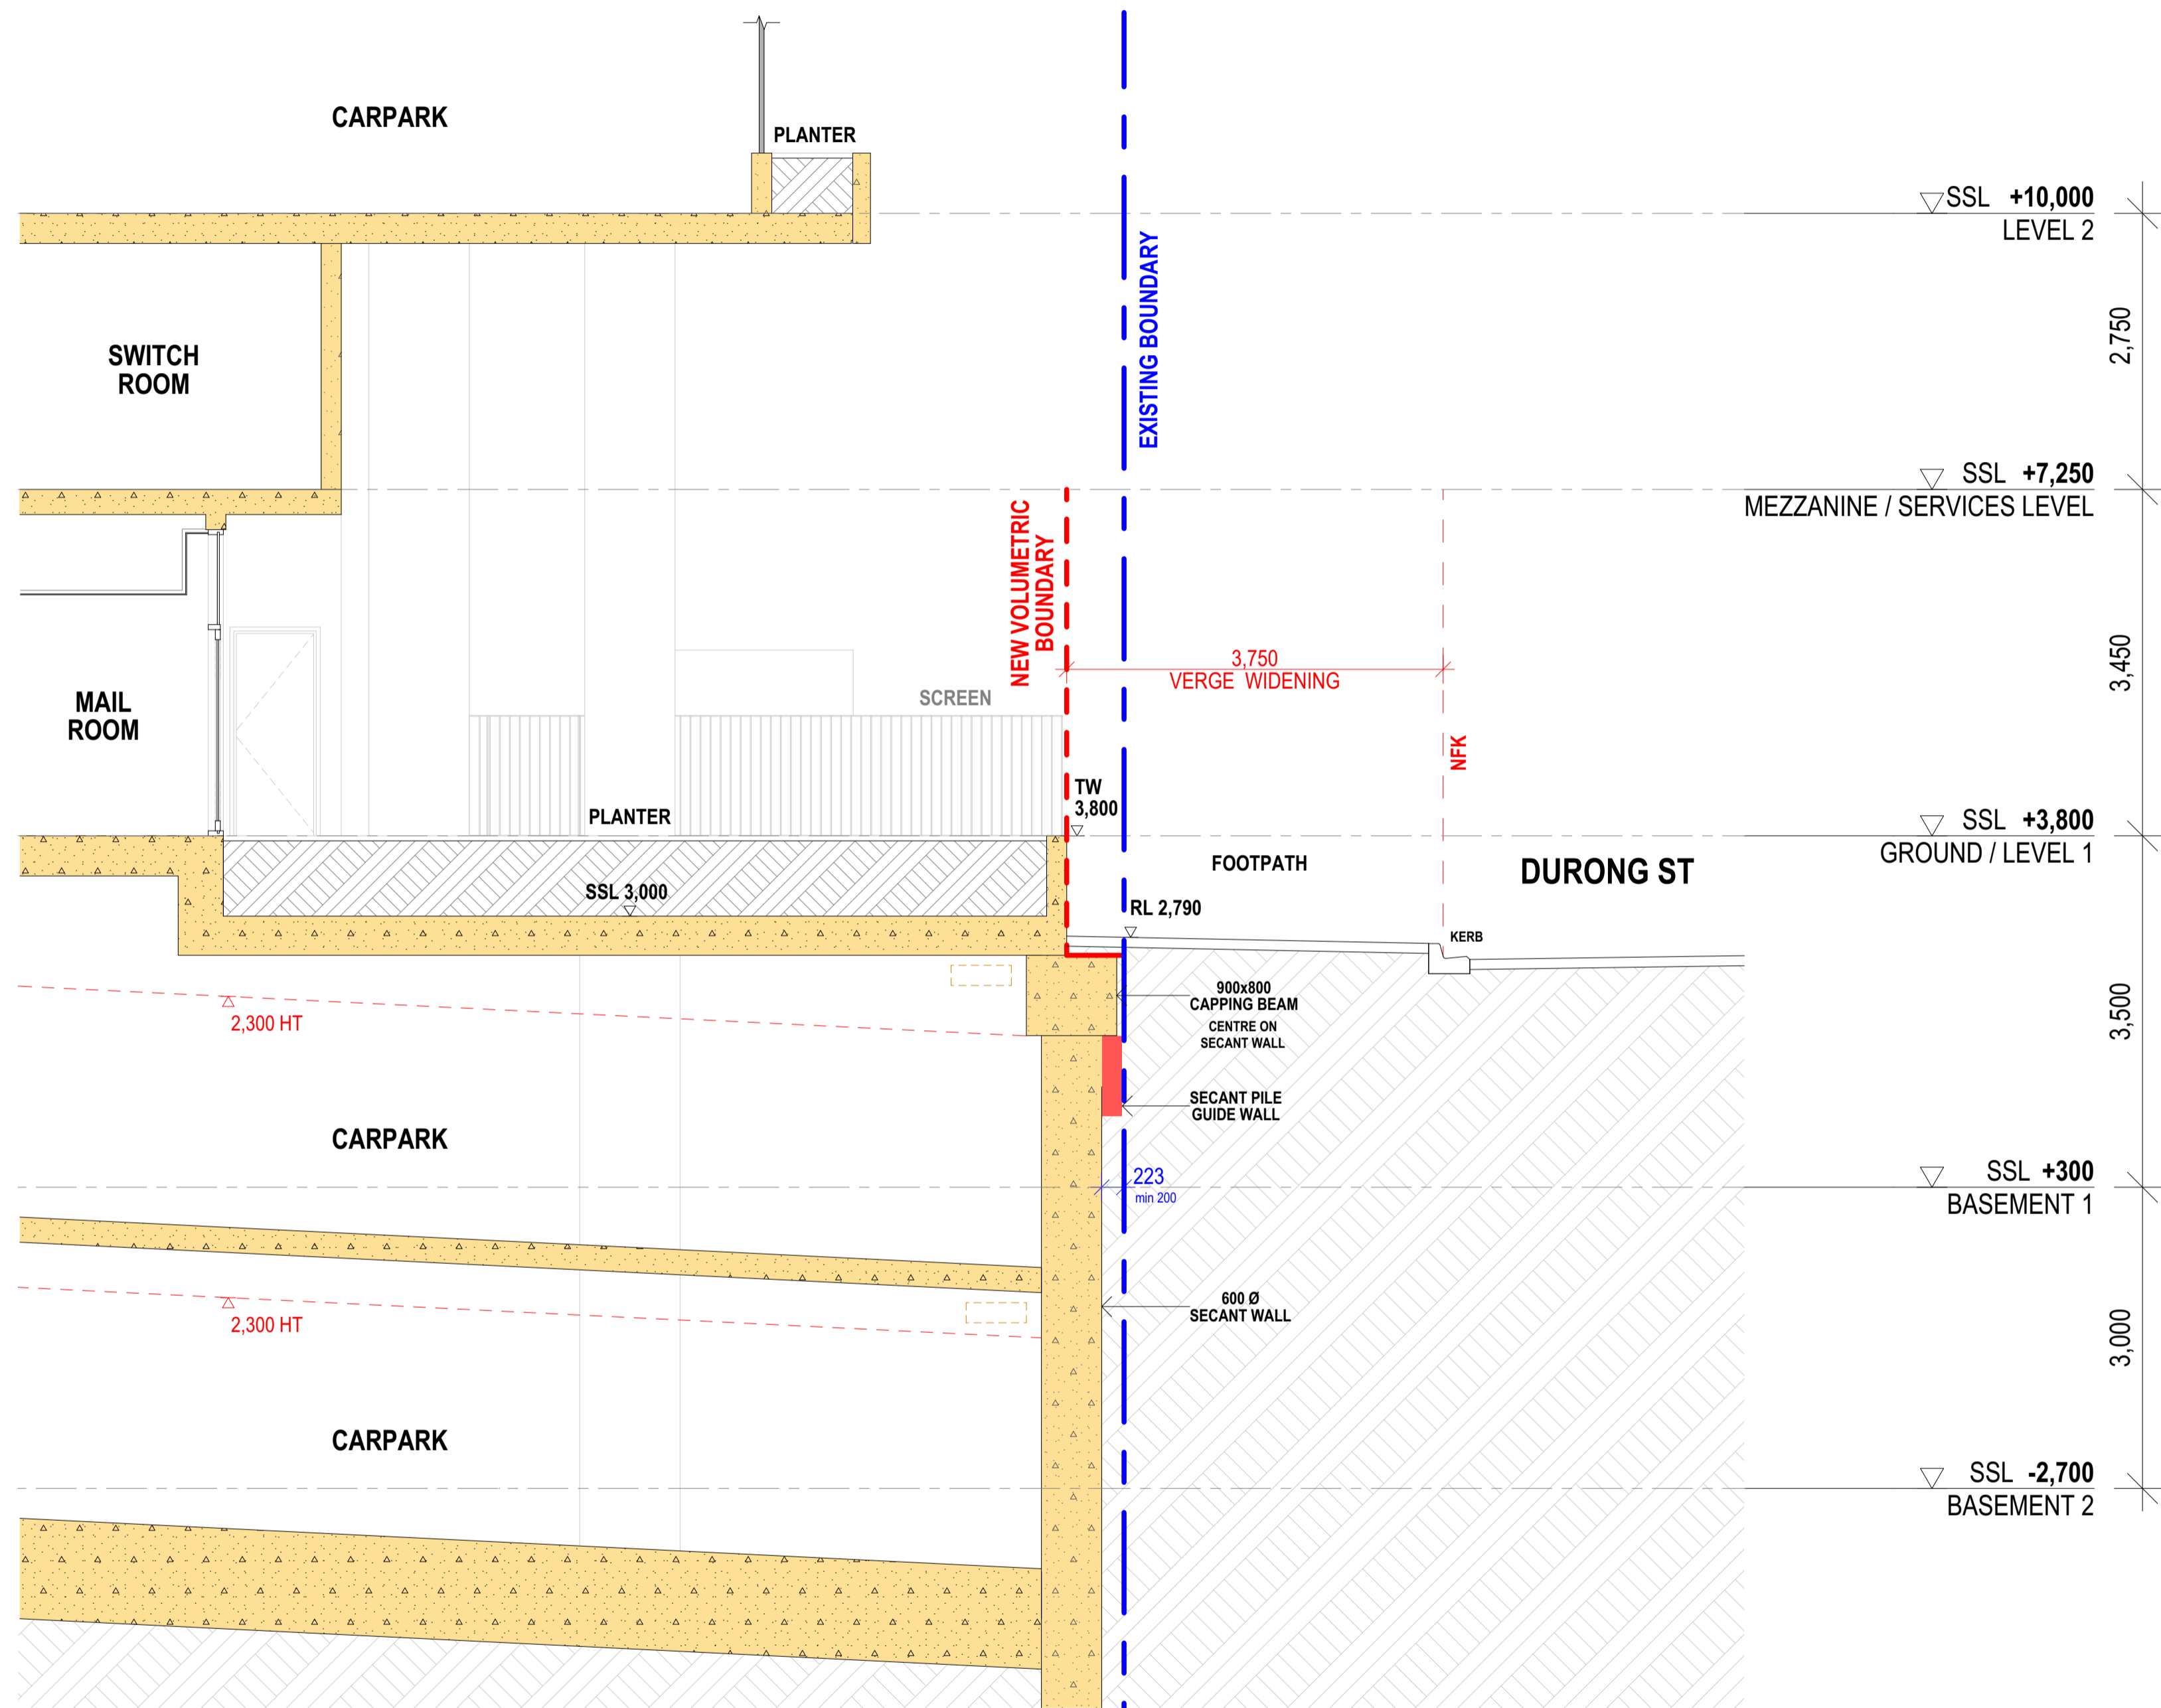

04 SECTION 04

BCC DS
RECEIVED
10/04/2026
APPLICATION REF
A006978019

PROJECT NAME:
BREAKFAST CREEK APARTMENTS
ADDRESS:
176 BREAKFAST CREEK RD, NEWSTEAD 4006
CLIENT:
TDD

DRAWING NAME:
DURONG ST SECTIONS_2


ISSUE	DATE	DESCRIPTION	BY	CHK	ISSUE	DATE	DESCRIPTION	BY	CHK

CAD FILE:	25005_176 Breakfast Creek Rd.pln
SCALE:	1:50 @ A1, 1:100 @ A3
PROJECT NO:	25005
DATE:	08/04/26


FOR INFORMATION	
PHASE:	DEVELOPMENT APPLICATION (DA)
DRAWING NO:	DA 311
ISSUE:	A

USE FIGURED DIMENSIONS IN PREFERENCE TO SCALE. ALL DIMENSIONS TO BE VERIFIED ON SITE PRIOR TO FABRICATION, SETOUT OR CONSTRUCTION. REFER ANY DISCREPANCIES TO THE PROJECT ARCHITECT. DOCUMENTS UNDER COPYRIGHT © SHANE PLAZIBAT ARCHITECT PTY LTD. ABR 73 101 782 301. NO LICENSE IS GRANTED OR IMPLIED. DO NOT REPRODUCE WITHOUT WRITTEN AUTHORISATION FROM PLAZIBAT ARCHITECTS. IF IN DOUBT ASK.

PLAZIBAT ARCHITECTS
A: 11 A FORT LANE, MILTON 4054 QLD
P: PO BOX 1175 NEW FARM 4005 QLD
T: 07 3839 8111
M: 0409 638 515
E: shane@plazibat.com.au
W: www.plazibat.com.au

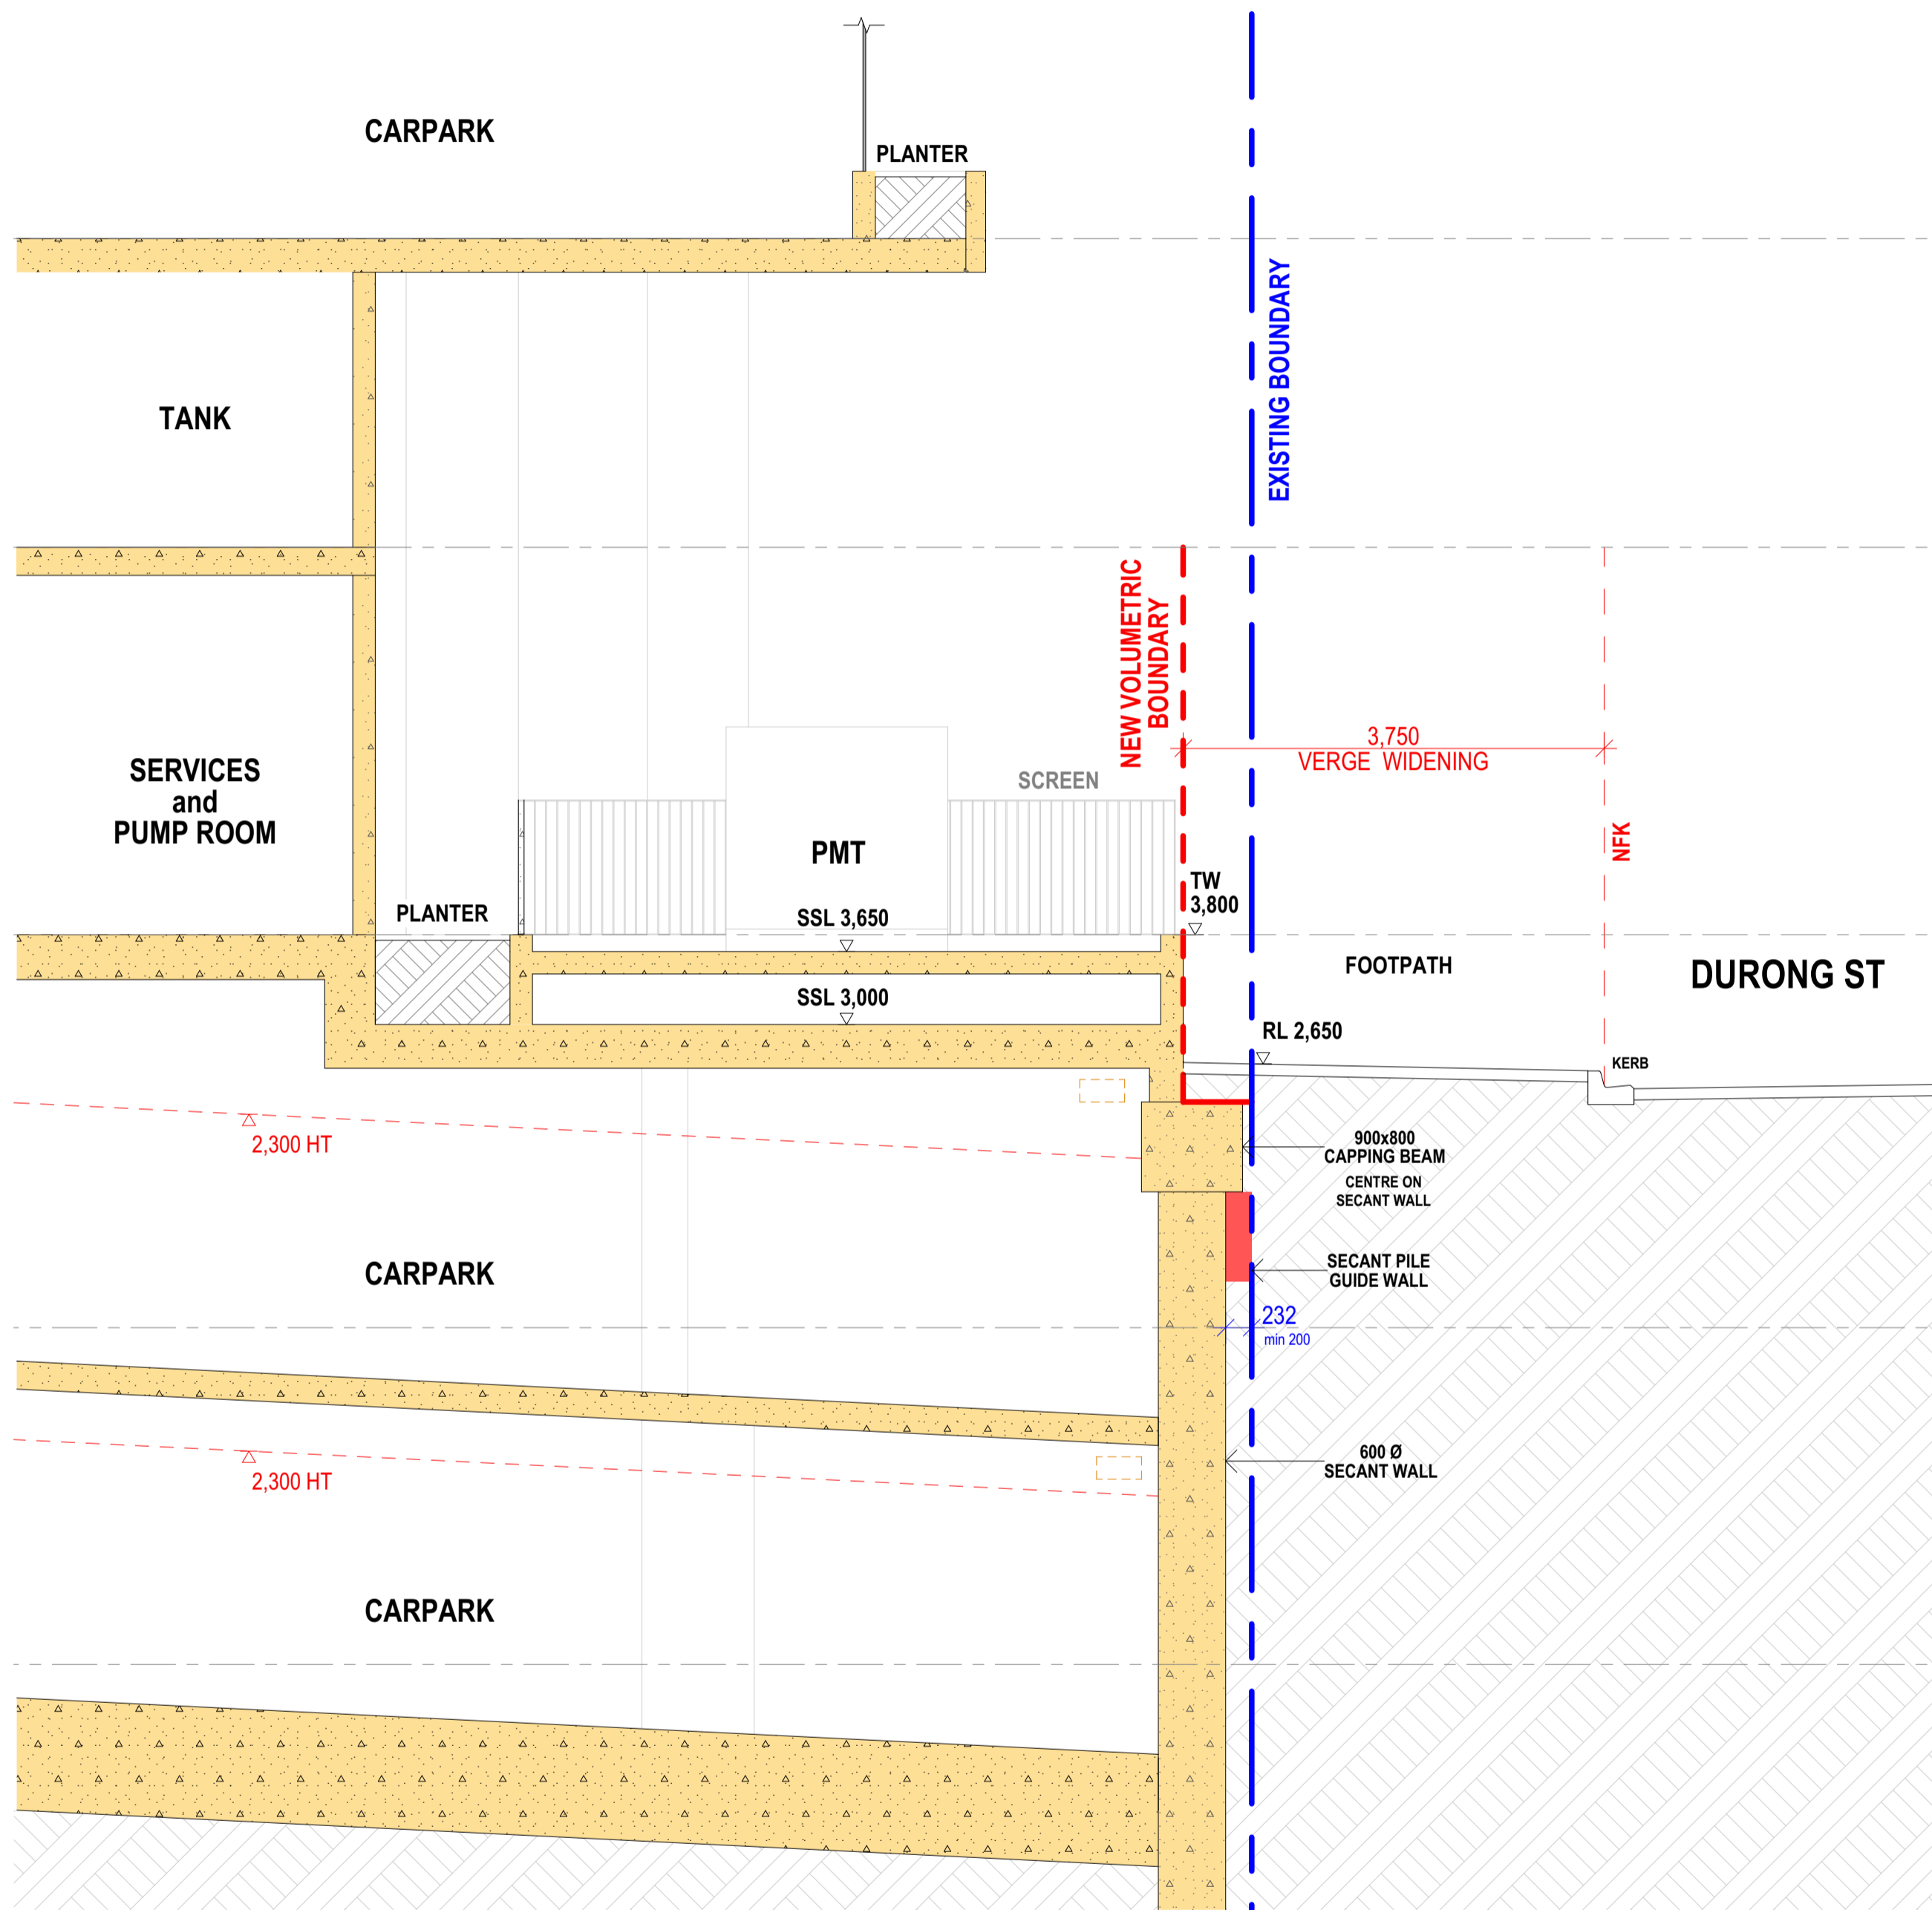

05 SECTION 05

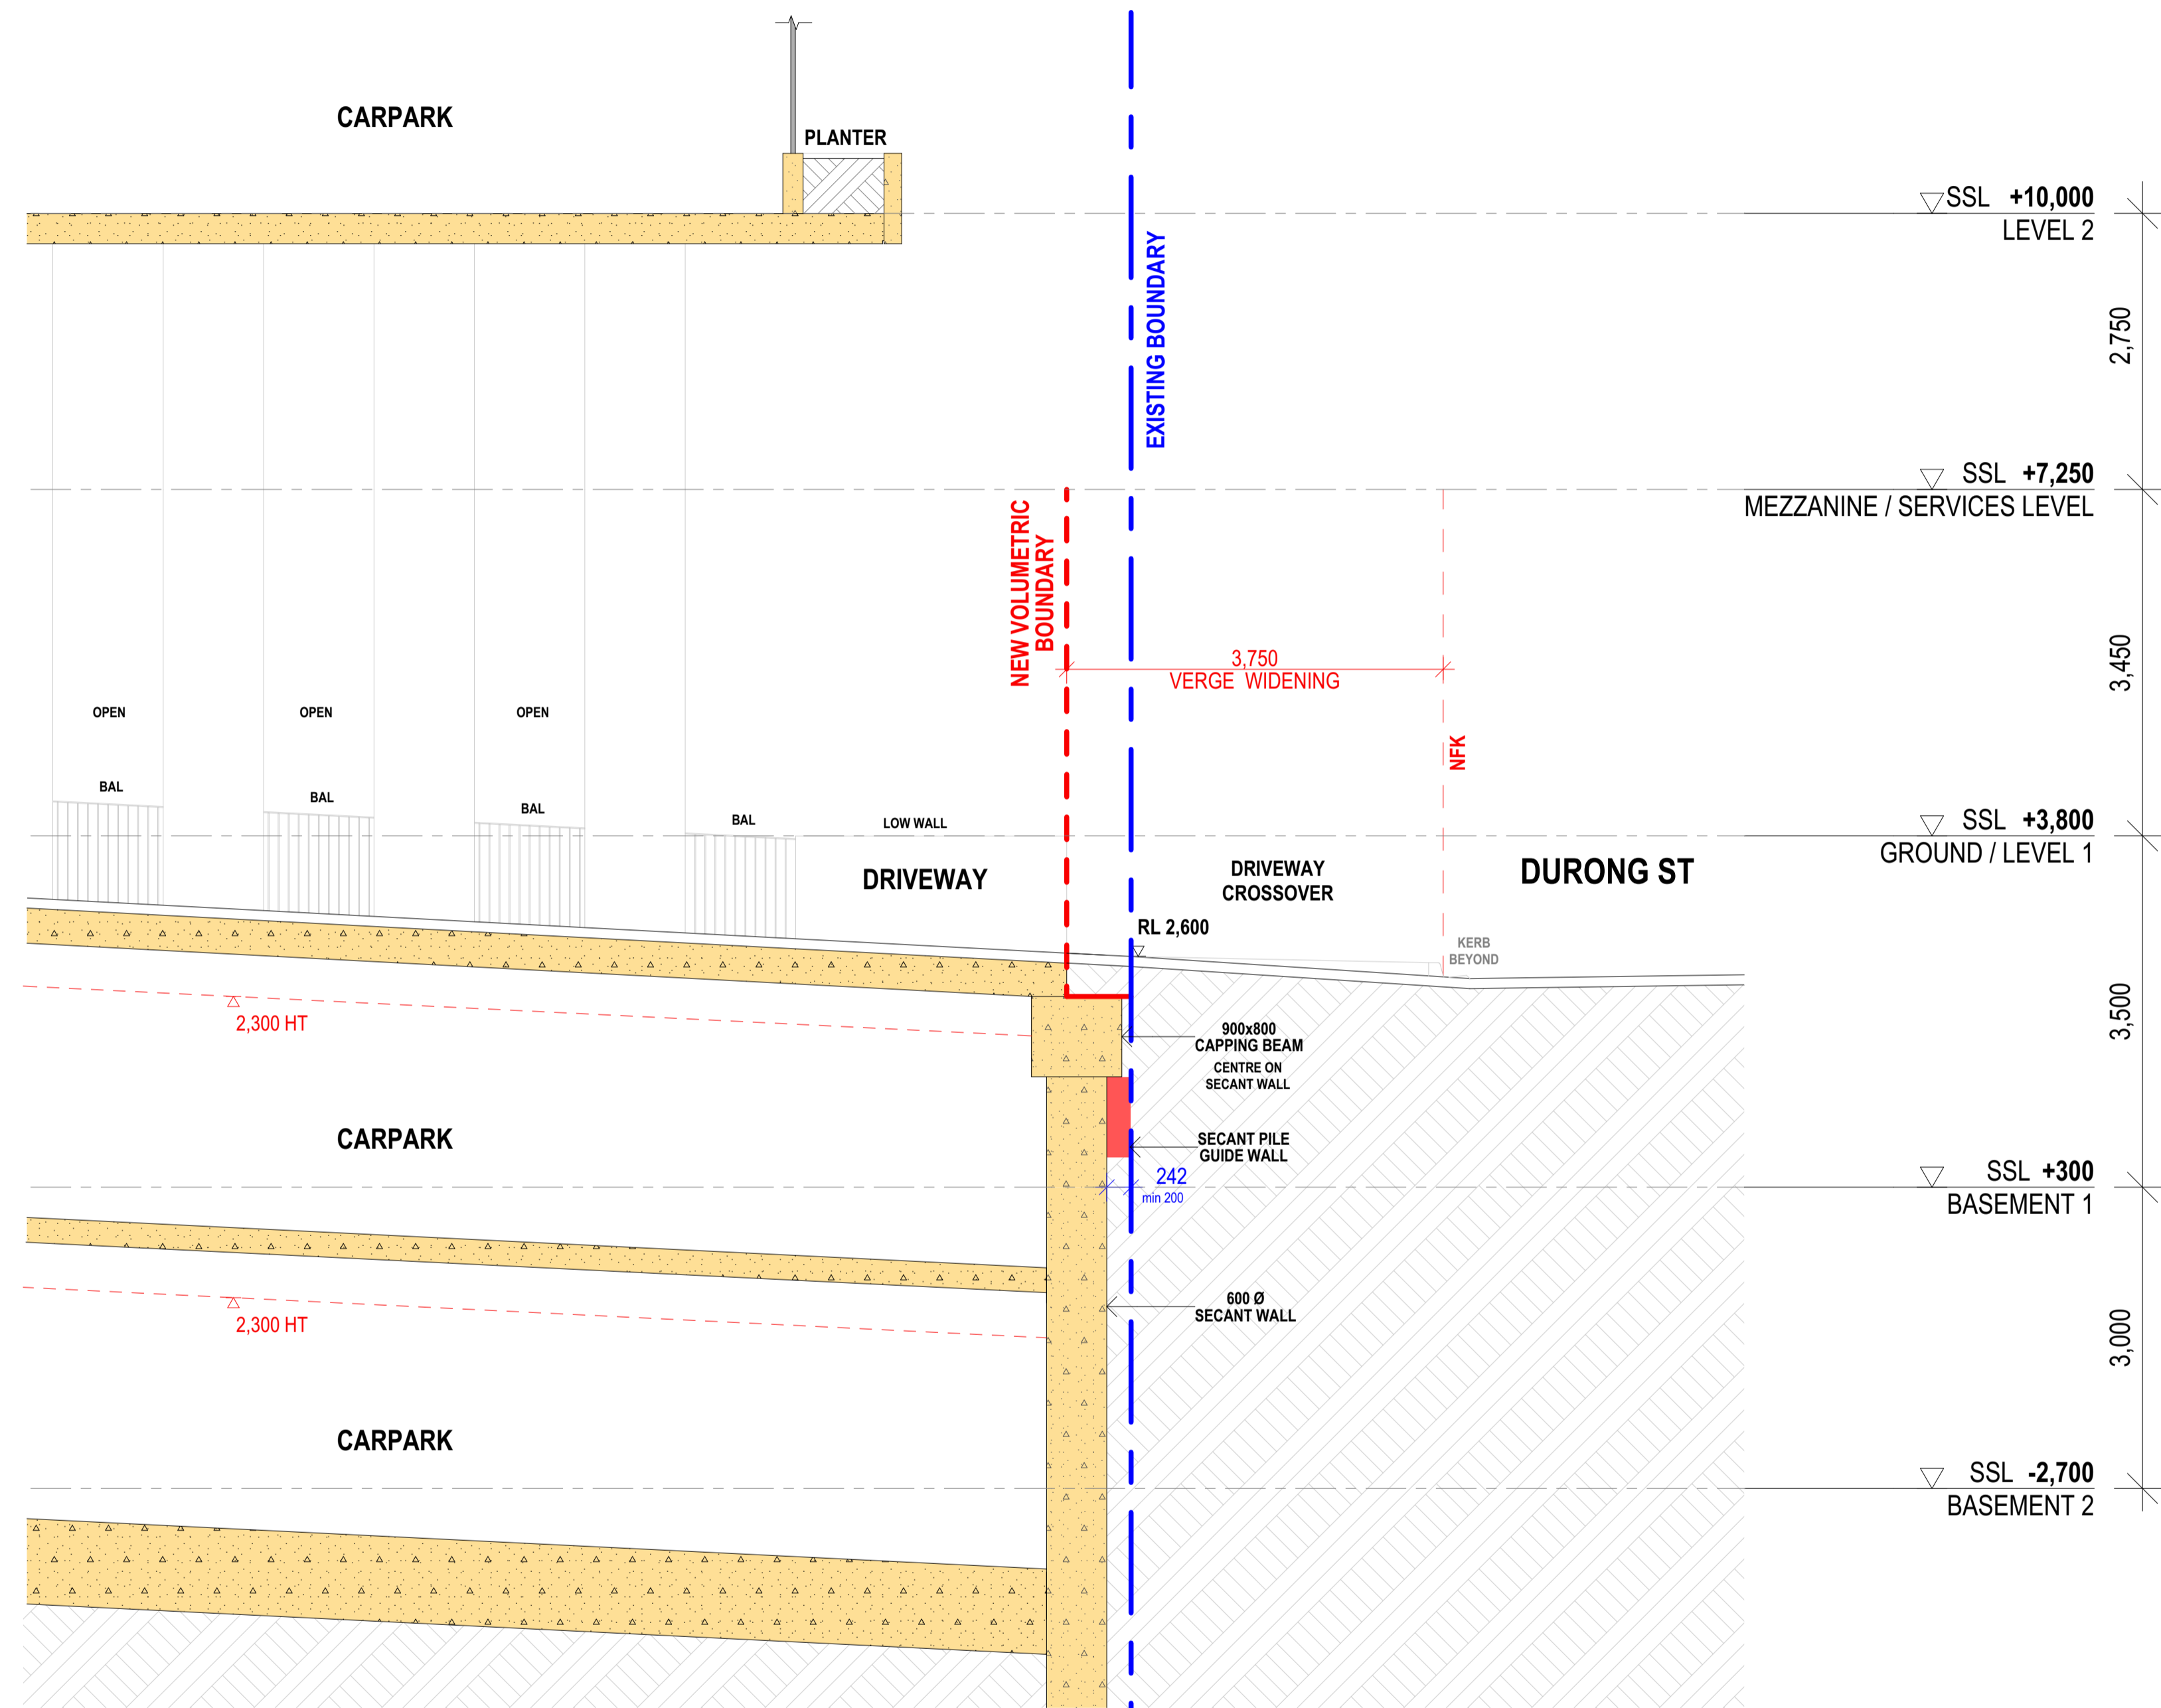

06 SECTION 06

BCC DS
RECEIVED
10/04/2026
APPLICATION REF
A006978019

PROJECT NAME:
BREAKFAST CREEK APARTMENTS
ADDRESS:
176 BREAKFAST CREEK RD, NEWSTEAD 4006
CLIENT:
TDD

DRAWING NAME:
DURONG ST SECTIONS_3


ISSUE	DATE	DESCRIPTION	BY	CHK	ISSUE	DATE	DESCRIPTION	BY	CHK
					A	10/04/26	BCC RFI #1	YB	SP

CAD FILE: 25005_176 Breakfast Creek Rd.pln
SCALE: 1:50 @ A1, 1:100 @ A3
PROJECT NO: **25005**
DATE: 08/04/26

FOR INFORMATION
PHASE: DEVELOPMENT APPLICATION (DA)
DRAWING NO: **DA 312** ISSUE: **A**
USE FIGURED DIMENSIONS IN PREFERENCE TO SCALE. ALL DIMENSIONS TO BE VERIFIED ON SITE PRIOR TO FABRICATION, SETOUT OR CONSTRUCTION. REFER ANY DISCREPANCIES TO THE PROJECT ARCHITECT.
DOCUMENTS UNDER COPYRIGHT © SHANE PLAZIBAT ARCHITECT PTY LTD. ABR 73 101 782 301
NO LICENSE IS GRANTED OR IMPLIED
DO NOT REPRODUCE WITHOUT WRITTEN AUTHORISATION FROM PLAZIBAT ARCHITECTS. IF IN DOUBT ASK.

PLAZIBAT ARCHITECTS
A: 11 A FORT LANE, MILTON 4054 QLD
P: PO BOX 1175 NEW FARM 4005 QLD
T: 07 3839 8111
M: 0409 638 515
E: shane@plazibat.com.au
W: www.plazibat.com.au

BCC DS
RECEIVED
 10/04/2026
APPLICATION REF
 A006978019

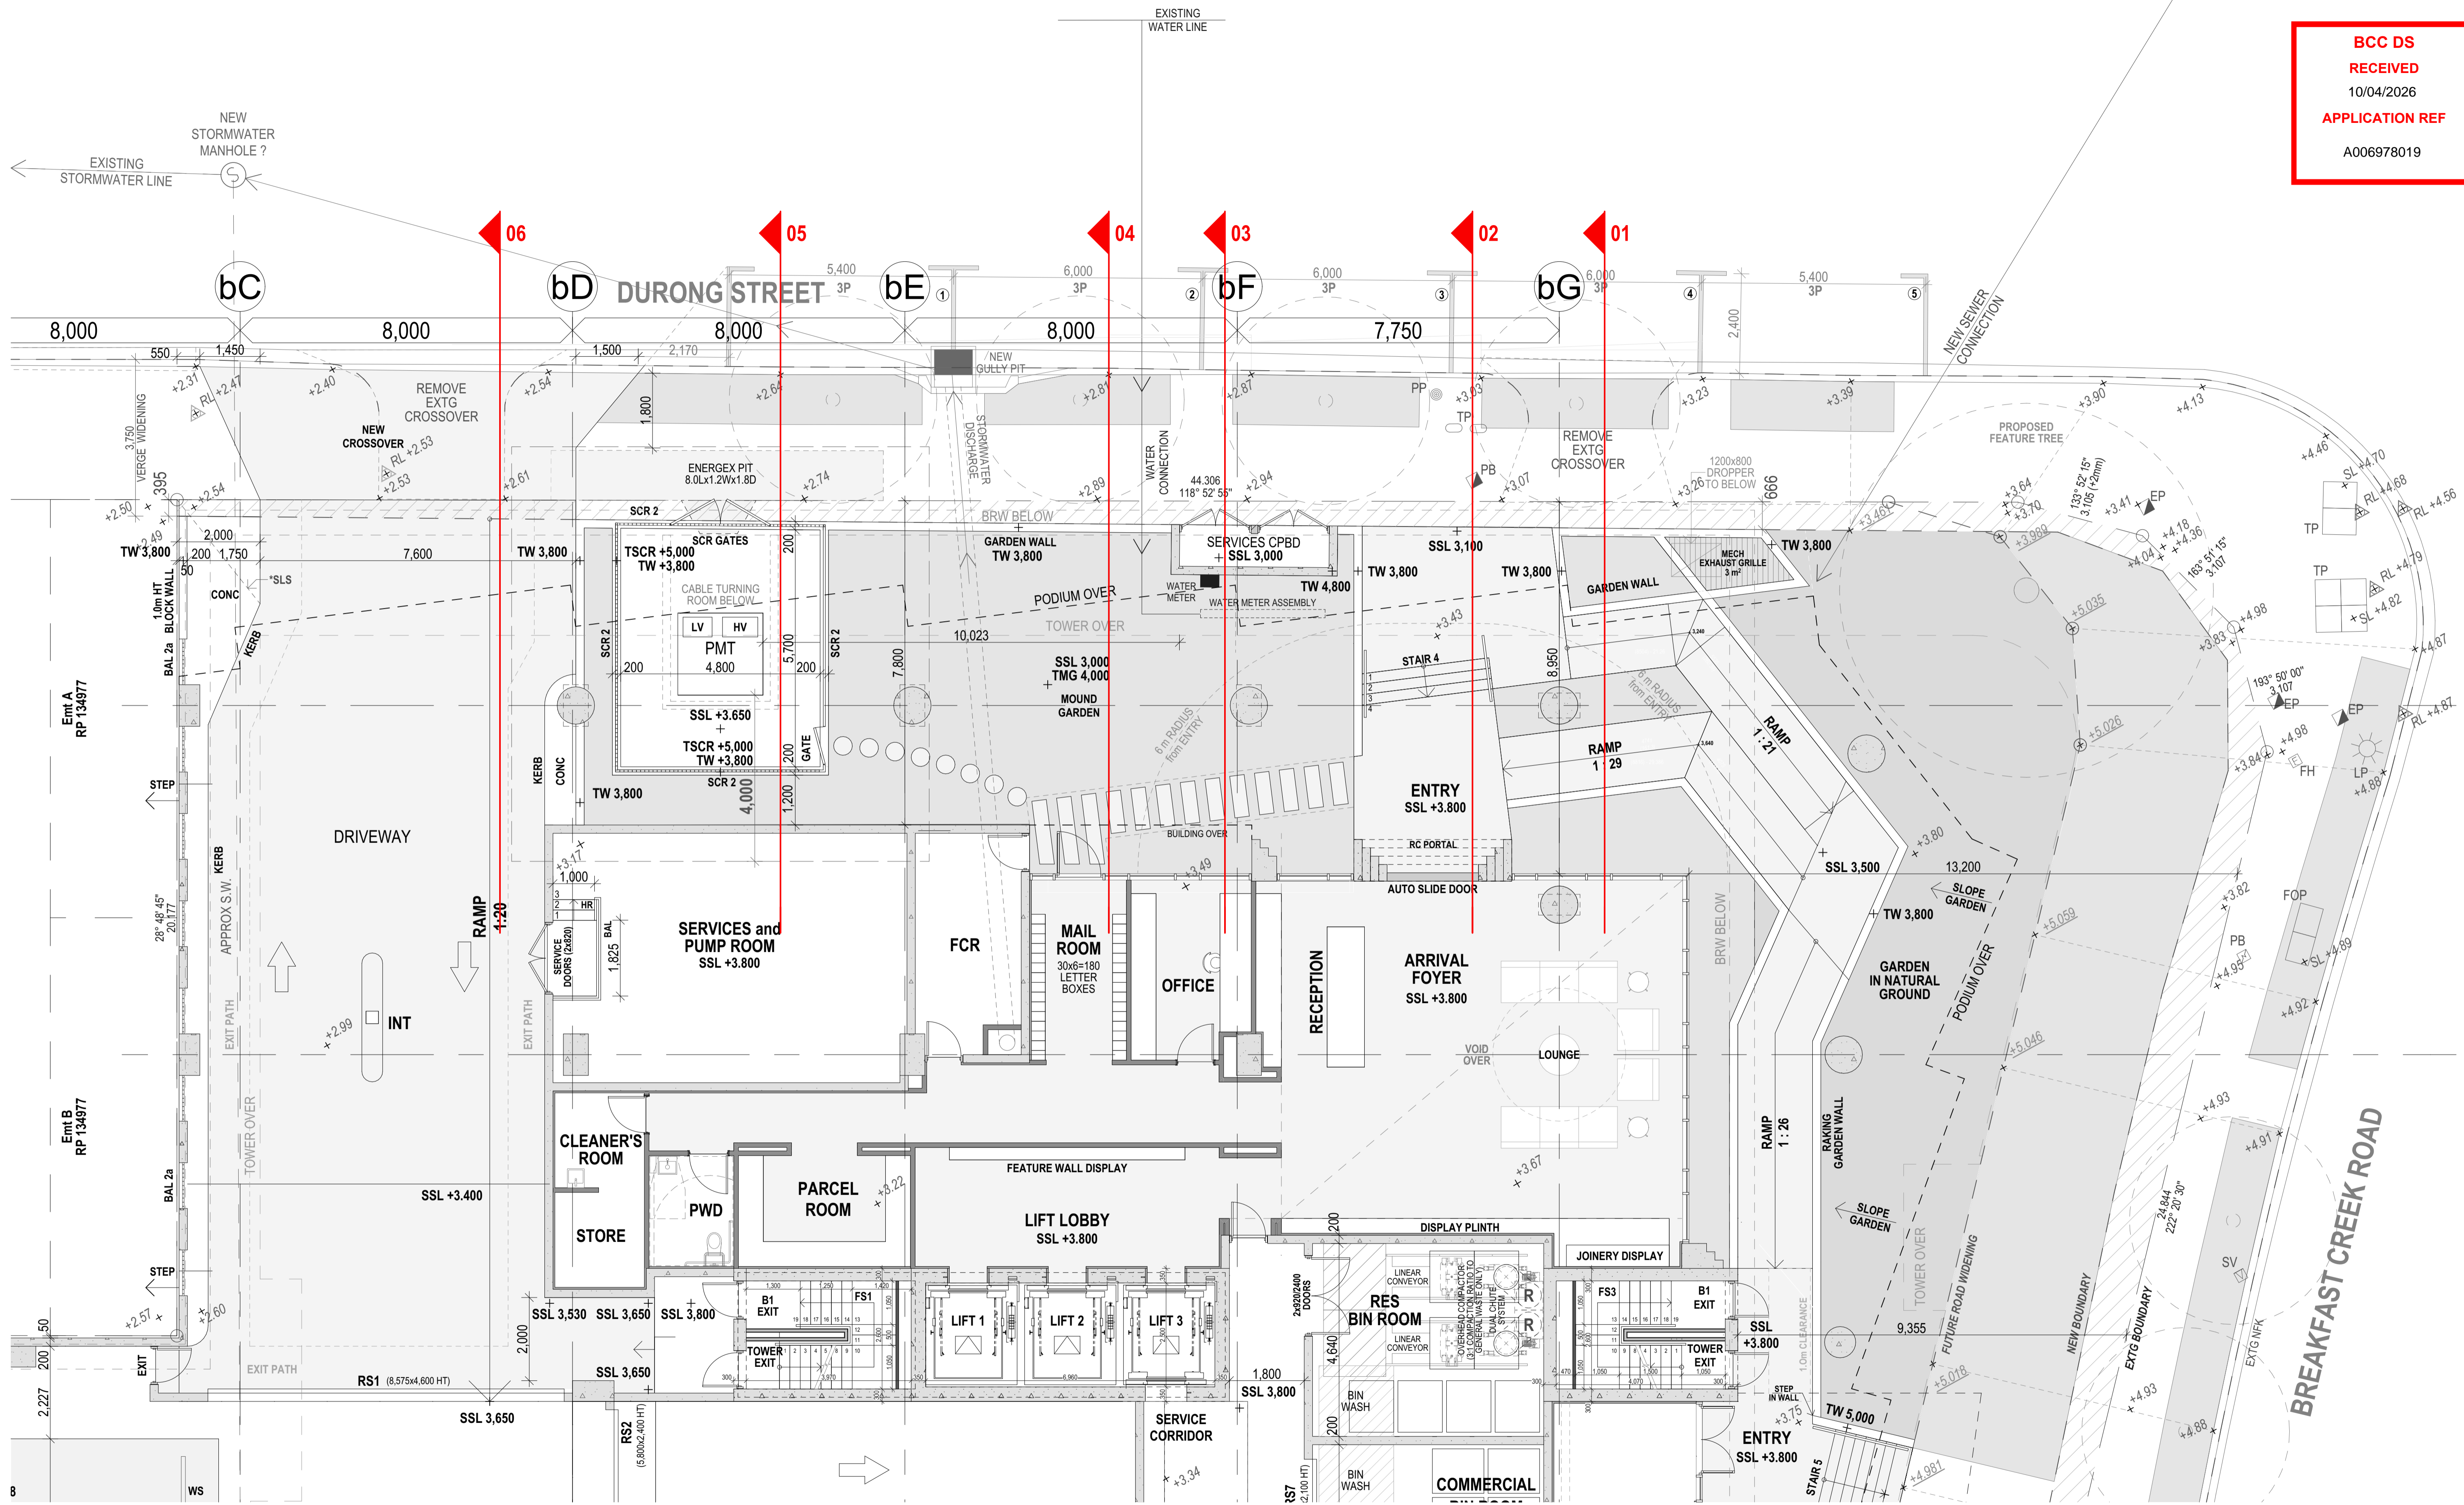

PROJECT NAME:
BREAKFAST CREEK APARTMENTS
 ADDRESS:
176 BREAKFAST CREEK RD, NEWSTEAD 4006
 CLIENT:
TDD

DRAWING NAME:
GROUND / LEVEL 1 PLAN
 DURON ST PART SECTIONS

ISSUE	DATE	DESCRIPTION	BY	CHK	ISSUE	DATE	DESCRIPTION	BY	CHK
					A	10/04/26	BCC RFI #1		

CAD FILE: 25005_176 Breakfast Creek Rd.pln
 SCALE: 1:75 @ A1, 1:150 @ A3
 PROJECT NO: **25005**
 DATE: 09/04/26

FOR INFORMATION
 PHASE: DEVELOPMENT APPLICATION (DA)
 DRAWING NO: **DA 102.1** ISSUE: **A**
 USE FIGURED DIMENSIONS IN PREFERENCE TO SCALE. ALL DIMENSIONS TO BE VERIFIED ON SITE PRIOR TO FABRICATION, SETOUT OR CONSTRUCTION. REFER ANY DISCREPANCIES TO THE PROJECT ARCHITECT.
 DOCUMENTS UNDER COPYRIGHT © SHANE PLAZBAT ARCHITECT PTY LTD. ABN 73 101 782 301
 NO LICENSE IS GRANTED OR IMPLIED
 DO NOT REPRODUCE WITHOUT WRITTEN AUTHORISATION FROM PLAZBAT ARCHITECTS. IF IN DOUBT, ASK.

PLAZBAT ARCHITECTS
 A: 11 A FORT LANE, MILTON 4054 QLD
 P: PO BOX 1175 NEW FARM 4005 QLD
 T: 07 3839 8111
 M: 0409 638 515
 E: shane@plazbat.com.au
 W: www.plazbat.com.au