

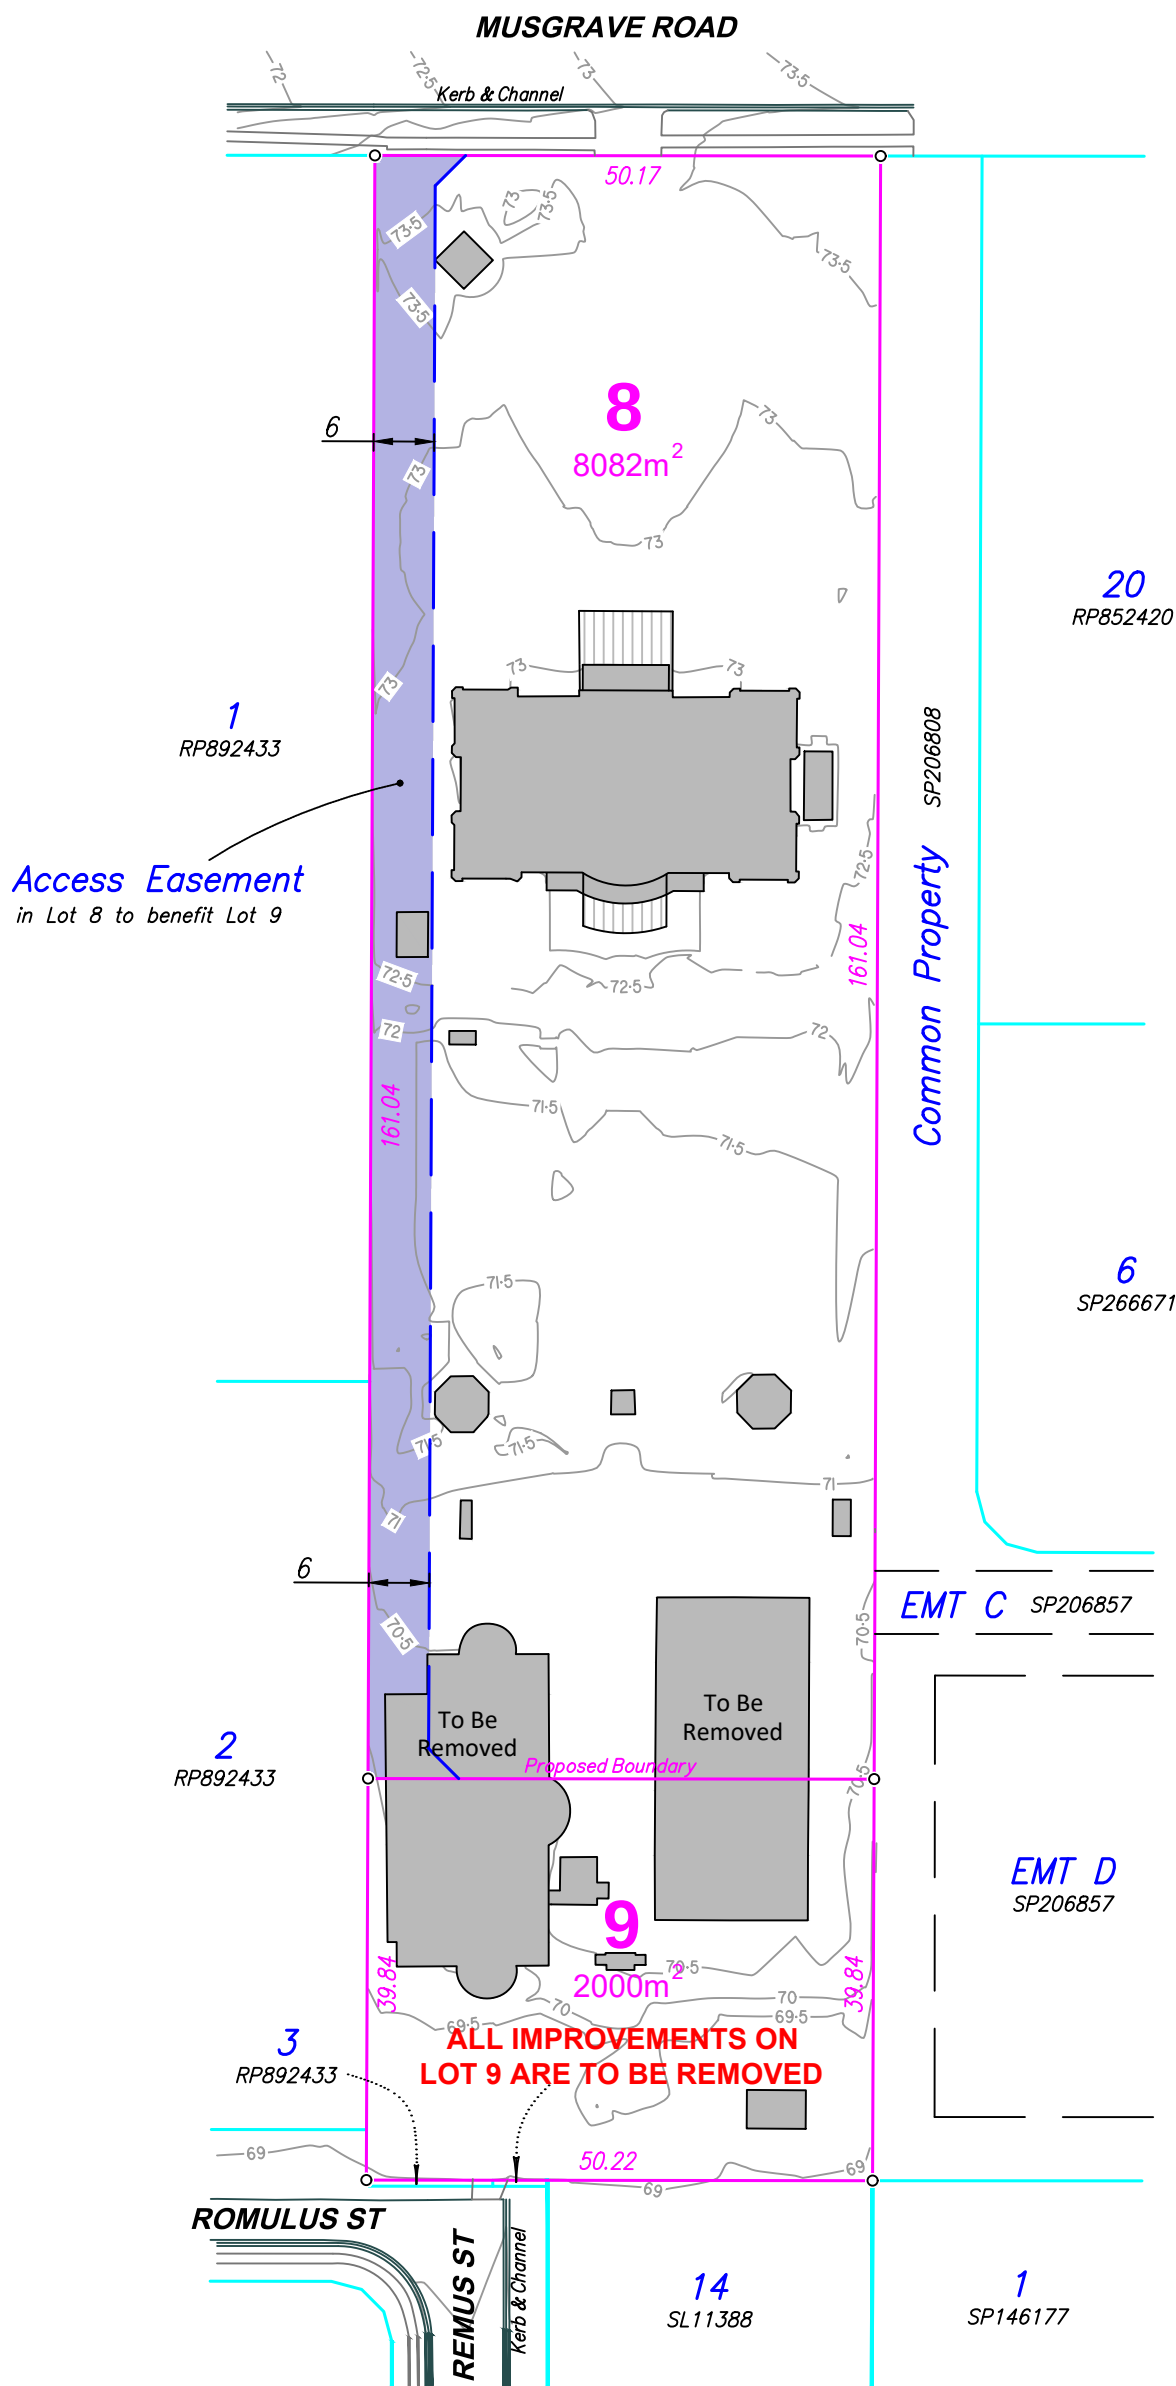


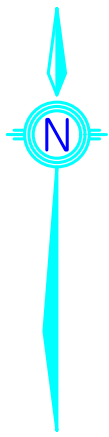

SCALE 1:750 at A3 - Lengths are in metres

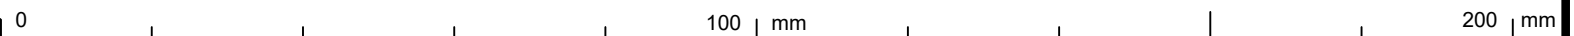

Denotes Existing Structure

NOTES

- DIMENSIONS AND AREAS ARE APPROXIMATE ONLY AND SUBJECT TO FINAL SURVEY.
- TOTAL AREA OF SUBDIVISION - 1.083Ha
- CONTOURS VIDE LAWSON SURVEYS SURFACE DETAIL & CONTOURS SURVEY (REF 21934, DATED 23/03/2026).

© COPYRIGHT PROTECTS THIS PLAN
Unauthorised reproduction or amendment
not permitted. Please contact the author.


SUBDIVISION PROPOSAL PLAN

Lots 8, 9 & Easement
Cancelling Lot 2 on RP88067

LOCATION
685 Musgrave Road
Robertson

LEVEL DATUM
AHD - VIDE PSM 116094
RL 66.785

DRAWN IG
DWG 21934-PropC

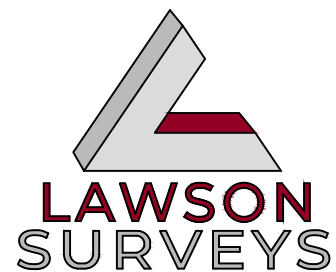

A.B.N 46 272 949 047
CONSULTING LAND SURVEYORS
9B / 62 BISHOP STREET
KELVIN GROVE QLD 4059
Ph 07 3352 3326 Fax 07 3352 6991
mail@lawsonsurveys.com.au
www.lawsonsurveys.com.au

LOCAL AUTHORITY
BRISBANE CITY
COUNCIL

REFERENCE
21934

ISSUE C
DATE 20/07/2026