


Azimuth Datum	IS300951
Coord Datum	Local
Coord Origin	10704-300 vB 06112023.dwg
Coordinates	
Level Datum	AHD D
Level Origin	10704-300 vB 06112023.dwg
Reduced Level	PM44566 4.071
Date Surveyed	05/11/2024
Contour Interval	

BCC DS
RECEIVED
24/09/2025
APPLICATION REF
A006764760

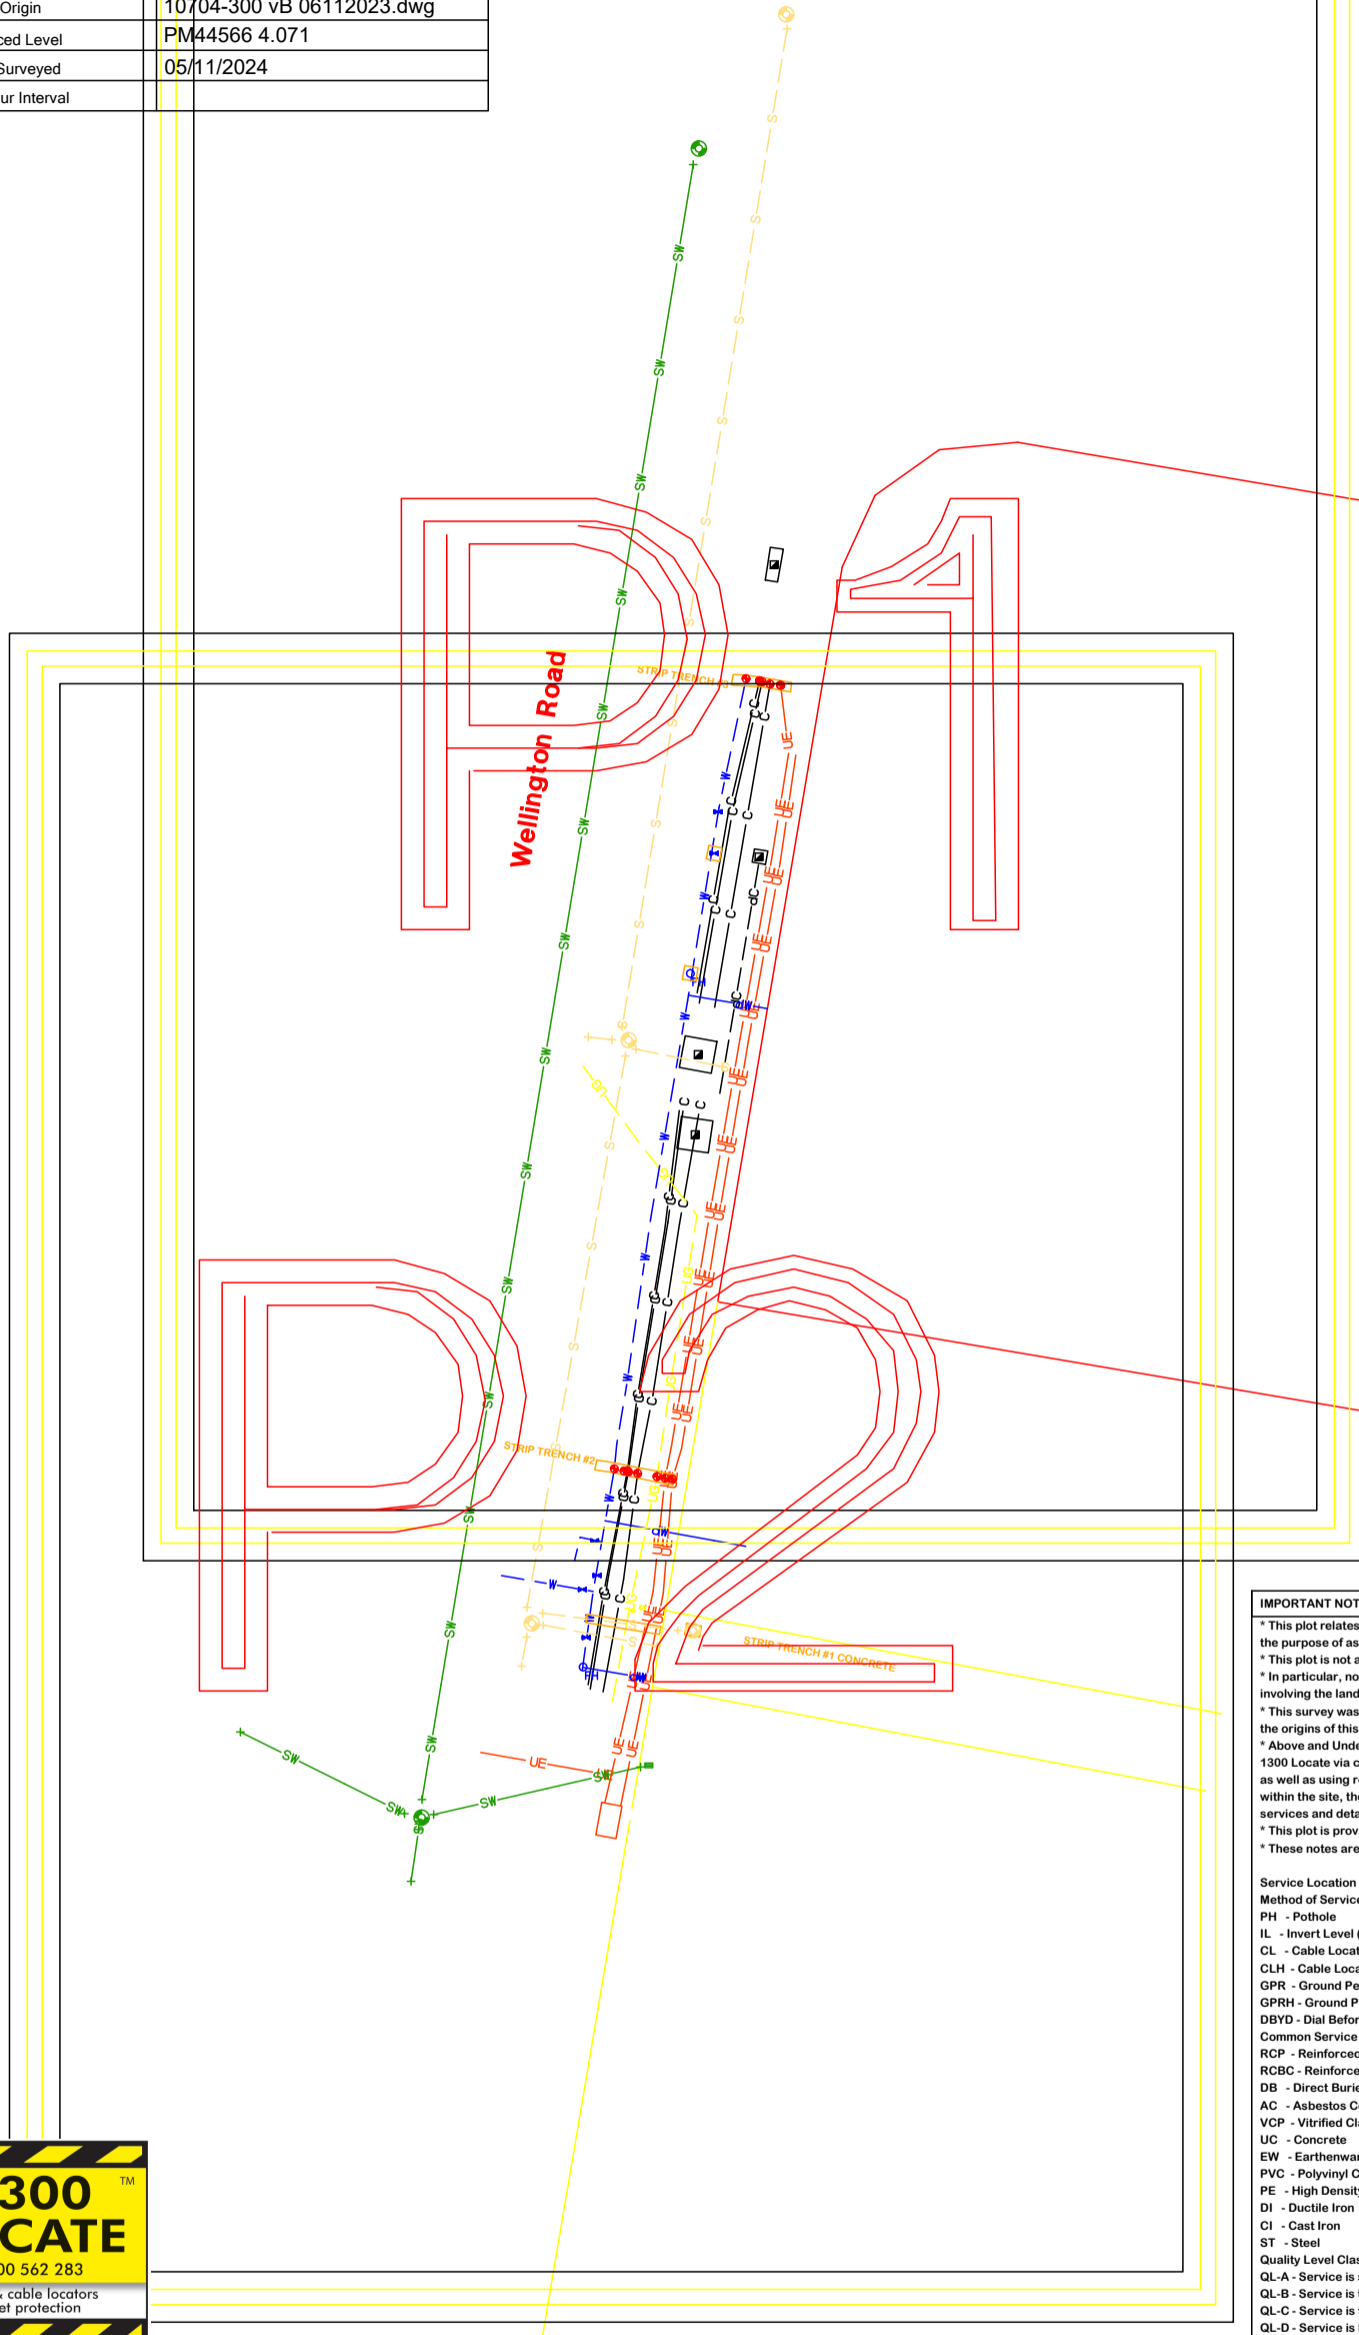

IMPORTANT NOTES

- * This plot relates to data prepared for 1300 Locate from a combination of field survey and existing records for the purpose of assisting design of new development, and should not be used for any other purpose
- * This plot is not an identification plan and boundaries have not been marked. They are subject to cadastral survey
- * In particular, no reliance should be placed on the information provided on this plot for any financial dealings involving the land
- * This survey was based on datum supplied by 1300 Locate at the time of survey, Surveyors Co. take no responsibility for the origins of this information or its accuracy (10704-300 vB 06112023.dwg).
- * Above and Underground services have been plotted from visible surface markers and information provided by 1300 Locate via cable location methodologies and have been observed by the surveyor at the time of survey as well as using records obtained from the relevant authorities. Prior to any demolition, excavation, or construction within the site, the relevant authorities should be contacted for possible location of additional underground services and detailed locations of all services
- * This plot is provided for verification of survey data only and should not be used for any other purpose
- * These notes are an integral part of the subject plan

Service Location Terminology

Method of Service Location

PH - Pothole
IL - Invert Level (depth from manhole/grate)
CL - Cable Located
CLH - Cable Located Horizontal Line Only (no depth given)
GPR - Ground Penetration Radar
GPRH - Ground Penetration Radar Horizontal Line Only (no depth given)
DBYD - Dial Before You Dig Plan

Common Service Material Types

RCP - Reinforced Concrete Pipe
RCBC - Reinforced Concrete Box Culvert
DB - Direct Buried Cable
AC - Asbestos Cement
VCP - Vitrified Clay Pipe
UC - Concrete
EW - Earthenware
PVC - Polyvinyl Chloride
PE - High Density Polyethylene
DI - Ductile Iron
CI - Cast Iron
ST - Steel

Quality Level Classifications

QL-A - Service is sighted with direct measurement observed (e.g PH)
QL-B - Service is sighted laterally by service location methodologies (e.g CL or GPR)
QL-C - Service is traced laterally with no depth provided or aligned from surface features alone.
QL-D - Service is located by other method (e.g DBYD Plans)



SURVEYORS CO.

A.C.N. 010 841 639 www.surveyorsco.com

Sunshine Coast
6 Mitchell Street
Nambour Qld 4560
PO Box 39
Ph (07) 5441 6455

Toowoomba
6 Nessbank St
Toowoomba QLD 4350
Ph (07) 4638 4236

Western Downs
77 Glasson St
Chinchilla QLD 4413
Ph (07) 4669 1222

surveyors, planning & development consultants

CLIENT 1300 Locate

VERIFICATION PLOT ONLY
Key Layout
Service Locations
33 Wellington Rd, East Brisbane

Real Property Description
Lot 1 on RP108176

Town/Locality
East Brisbane

Local Authority
Brisbane City


AMENDMENT	DESCRIPTION	DATE



Surveyor	FW	Drafted	FW
Approved		Checked	
Scale	1:300 @ A3	Date	05/11/2024
Horizontal Datum	Local		
Vertical Datum	AHD D		
12d Job	240252		
ACad Drawing			
Plan Number	240252		

Azimuth Datum	IS300951
Coord Datum	Local
Coord Origin	10704-300 vB 06112023.dwg
Coordinates	
Level Datum	AHD D
Level Origin	10704-300 vB 06112023.dwg
Reduced Level	PM44566 4.071
Date Surveyed	05/11/2024
Contour Interval	

BCC DS
RECEIVED
24/09/2025
APPLICATION REF
A006764760

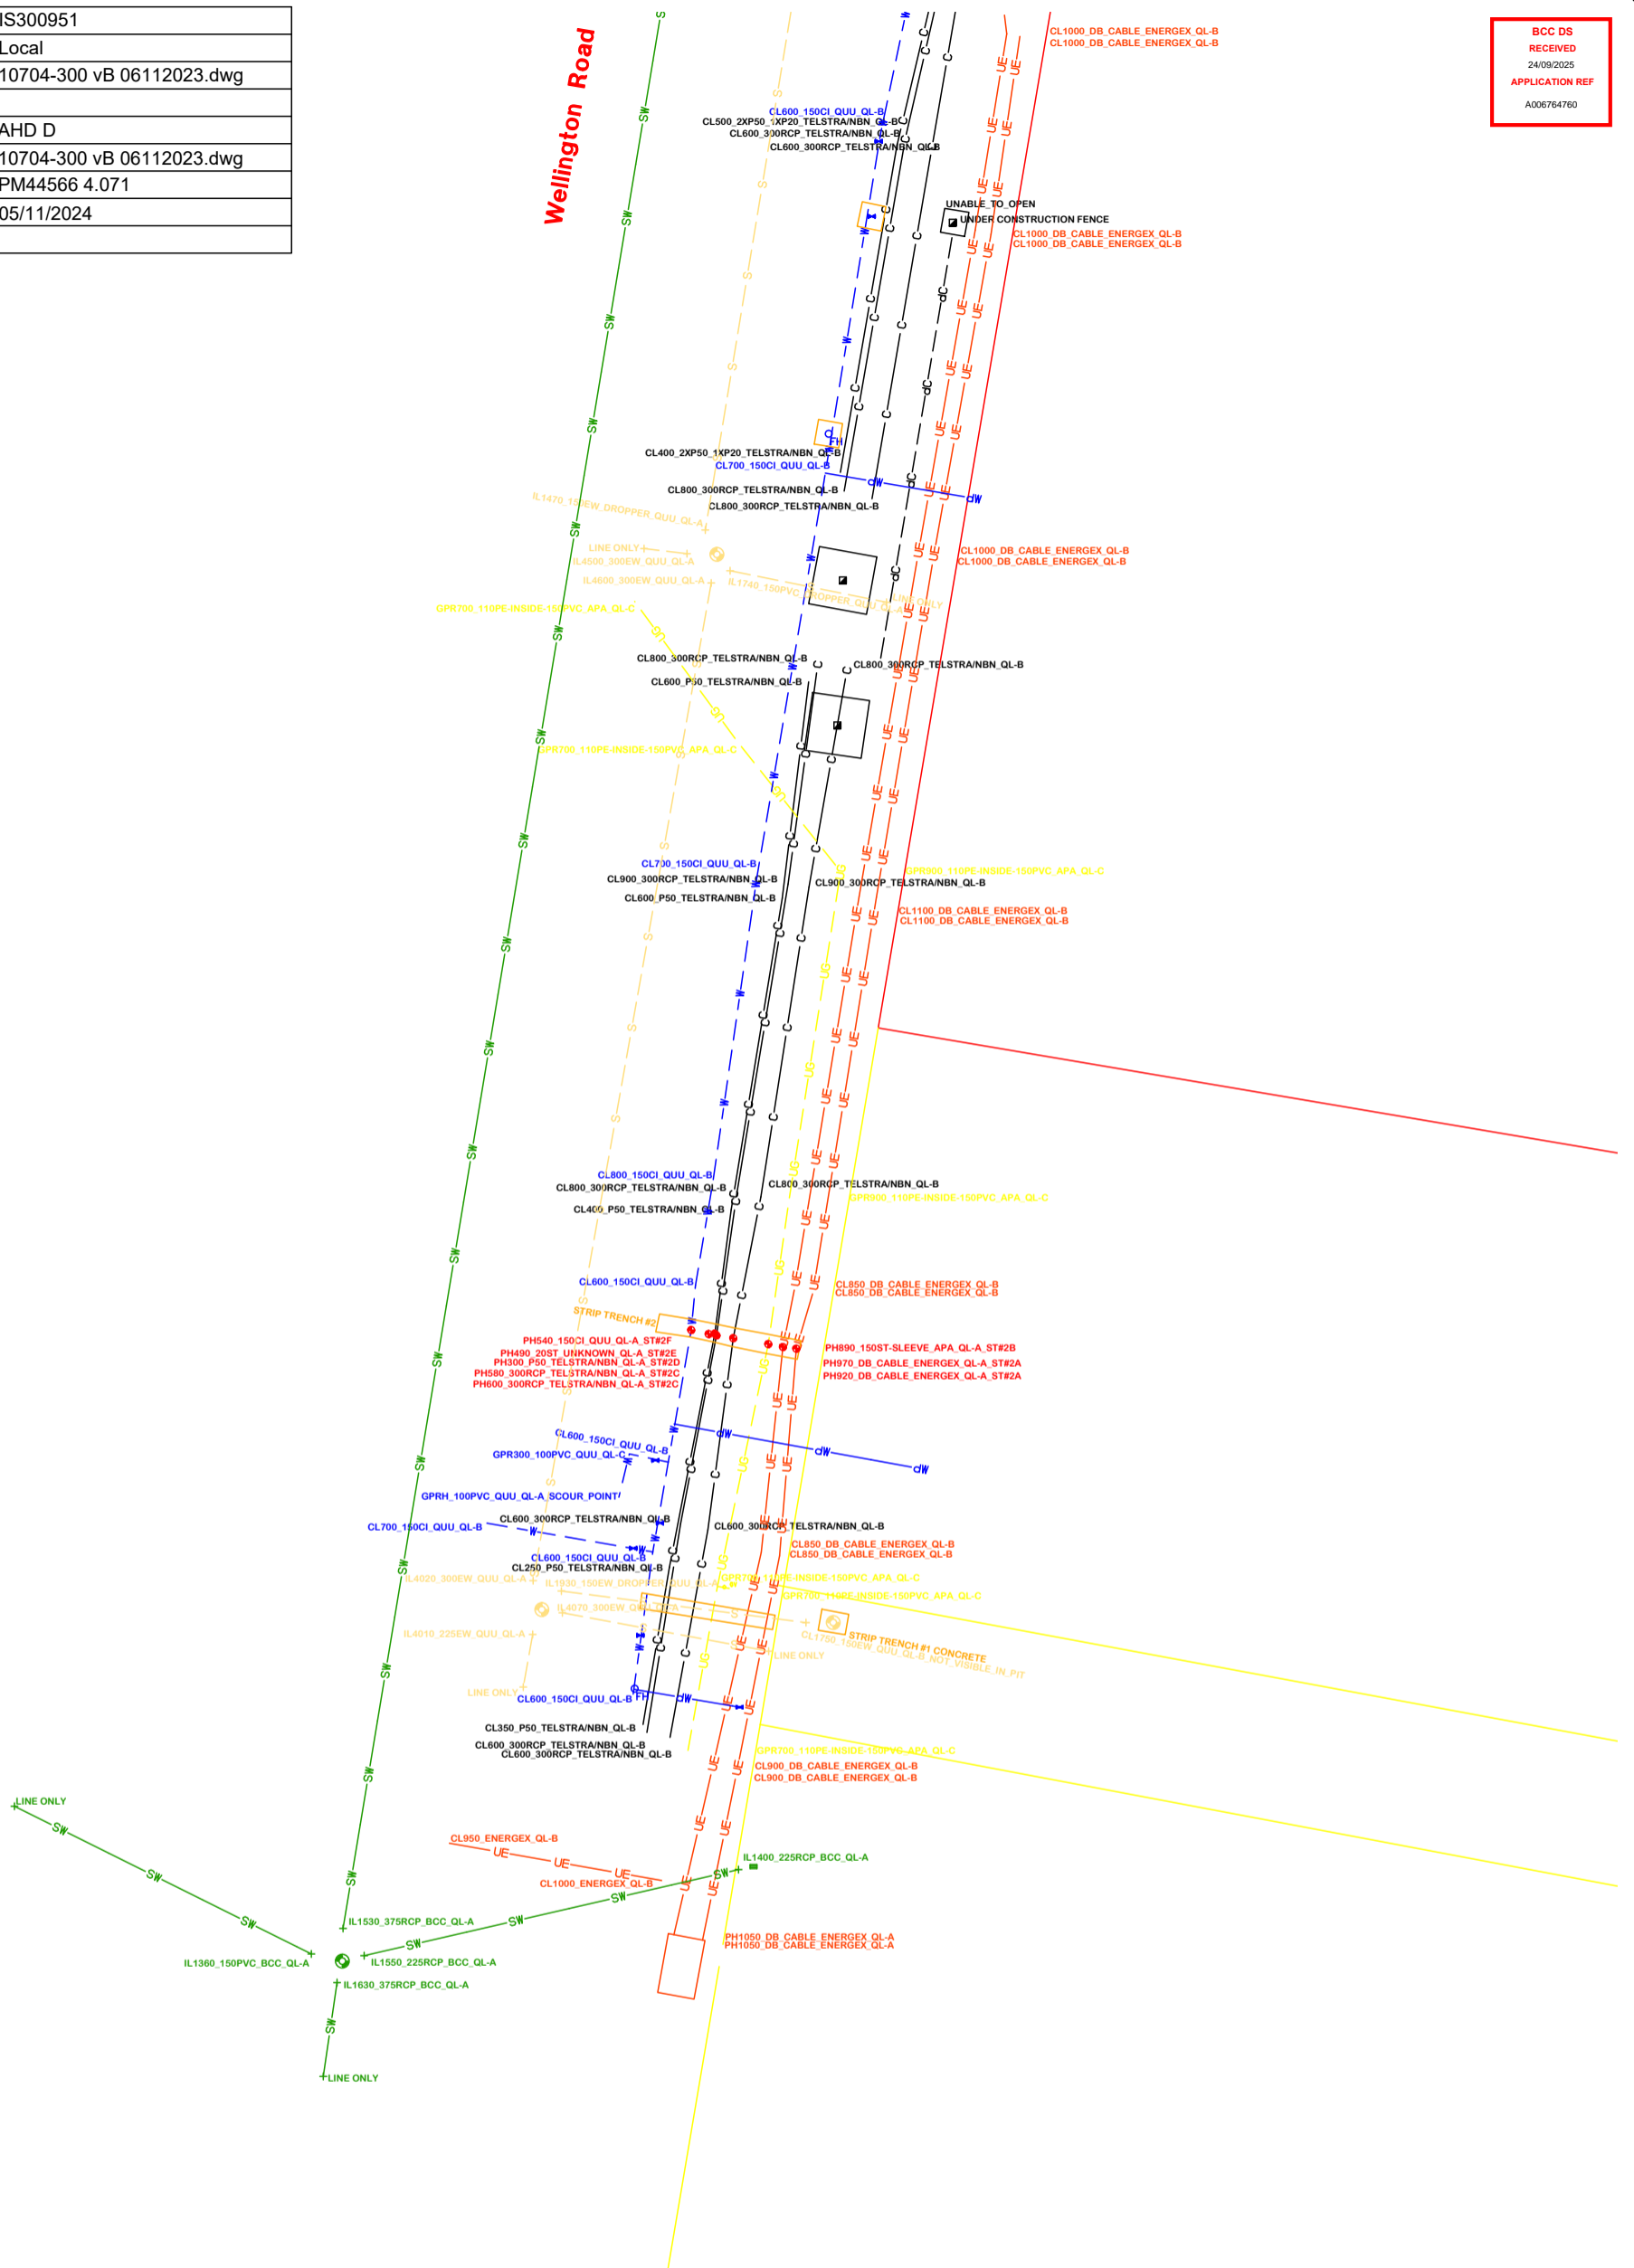


SURVEYORS CO.

A.C.N. 010 841 639 www.surveyorsco.com

Sunshine Coast Toowoomba Western Downs
6 Mitchell Street 6 Nessbank St 77 Glasson St
Nambour Qld 4560 Toowoomba QLD 4350 Chinchilla QLD 4413
PO Box 39 Ph (07) 4638 4236 Ph (07) 4669 1222
Ph (07) 5441 6455

surveyors, planning & development consultants

CLIENT	1300 Locate	
VERIFICATION PLOT ONLY	Service Locations 33 Wellington Rd, East Brisbane	
Real Property Description	Lot 1 on RP108176	
Town/Locality	East Brisbane	Local Authority Brisbane City
AMENDMENT	DESCRIPTION	DATE
01	Potholing	03/12/24

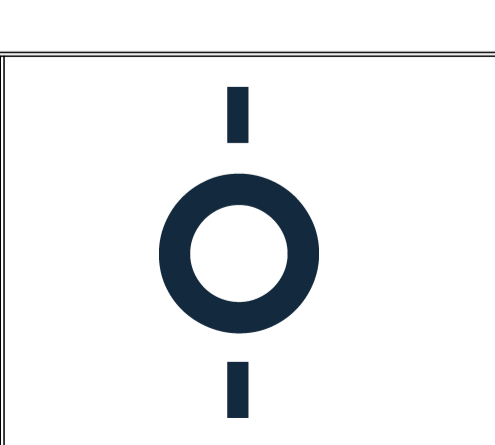

Surveyor	FW	Drafted	FW
Approved		Checked	
Scale	1:150 @ A3	Date	05/11/2024
Horizontal Datum	Local		
Vertical Datum	AHD D		
12d Job	240252		
ACad Drawing			
Plan Number	240252 01		