

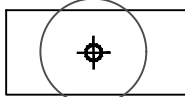
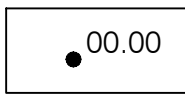
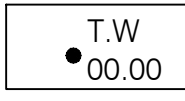
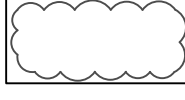
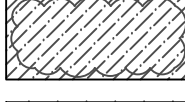
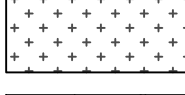
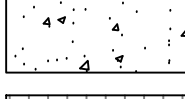
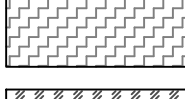


LEGEND



	EXISTING TREE TO BE RETAINED
	PROPOSED FINISHED SURFACE LEVELS
	PROPOSED TOP OF WALL SURFACE LEVELS
	PLANTING BEDS AS SPEC. (INTO NATURAL GROUND)
	PODIUM PLANTERS AS SPEC.
	COLOURED CONCRETE TYPE 1 Refer Architects Drawings.
	COLOURED CONCRETE TYPE 2 Refer Architects Drawings.
	COLOURED CONCRETE TYPE 3 Refer Architects Drawings.
	COLOURED CONCRETE TYPE 4 Refer Architects Drawings.
	APPLIED FINISH TYPE 1 Refer Architects Drawings.
	APPLIED FINISH TYPE 2 Refer Architects Drawings.
	APPLIED FINISH TYPE 3 Refer Architects Drawings.


PROJECT NO:	DWG NO:	ISSUE:
2017.018	LP1.03	H

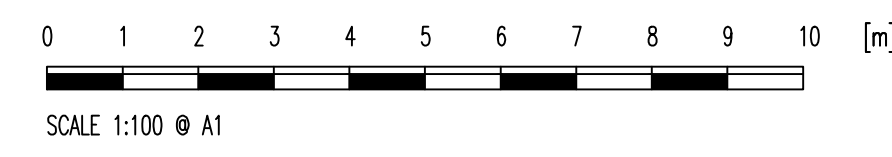

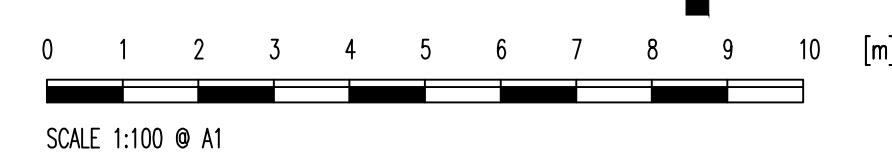

LEGEND		
	EXISTING TREE TO BE RETAINED	
	PLANTING AS SPEC.	
	TREE PLANTING AS SPEC.	
BCC DS RECEIVED 18/08/2026 APPLICATION REF A007092076		
F	13.08.2026	UPDATED TENDER FOR REVIEW
E	11.08.2026	UPDATED TENDER FOR REVIEW
D	06.02.2025	UPDATED TENDER
C	29.01.2025	PRELIMINARY
B	26.06.2024	OPERATIONAL WORKS
A	25.06.2024	FOR APPROVAL
ISSUE:	DATE:	AMENDMENT:
FIGURED DIMENSIONS TAKE PREFERENCE TO SCALE.		
VERIFY AND CHECK ALL DIMENSIONS ON SITE.		
Copyright by Jeremy Ferrier Landscape Architects. This drawing may not be reproduced for any purpose without the consent of Jeremy Ferrier Landscape Architects.		
JEREMY FERRIER LANDSCAPE ARCHITECT 72 Vulture Street, West End QLD 4101 Telephone: (07) 3844 0700 Facsimile: (07) 3844 0722 Email: jeremmy@jeremyferrier.com.au		
CLIENT: STOCKWELL		
PROJECT: BOGGO ROAD VILLAGE		
DRAWING: LANDSCAPE WORKS - PLANTING PLAN		
SITE: 29 BOGGO ROAD, DUTTON PARK QLD 4102		
DATE: AUGUST 2026		
SCALE: 1:100 @ A1; 1:200 @ A3		
DRAWN: SH		APPROVED: JF
PROJECT NO: 2017.018	DWG NO: LP3.01	ISSUE: F

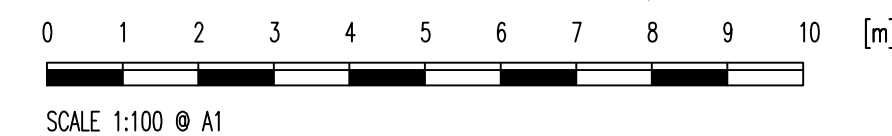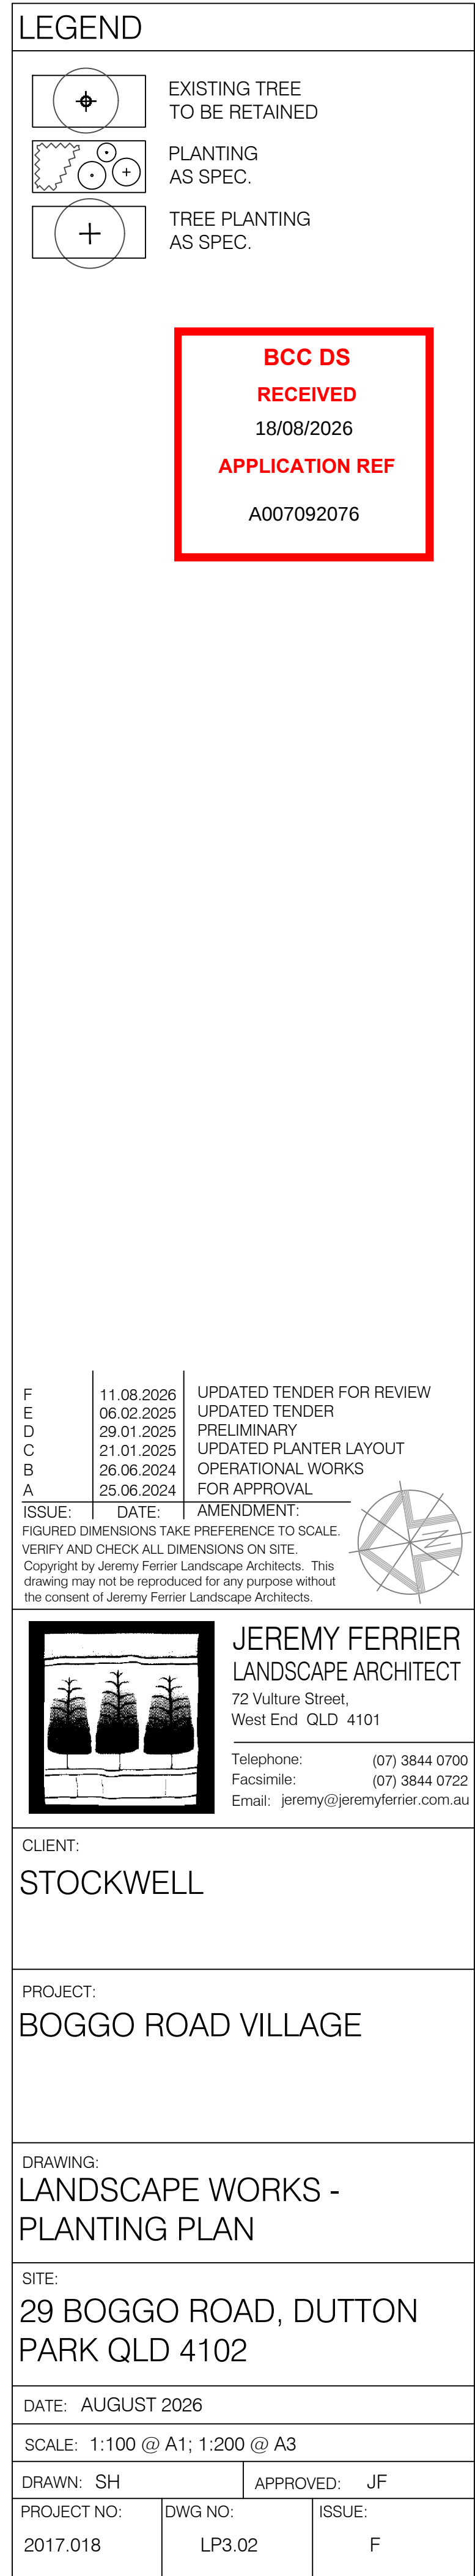

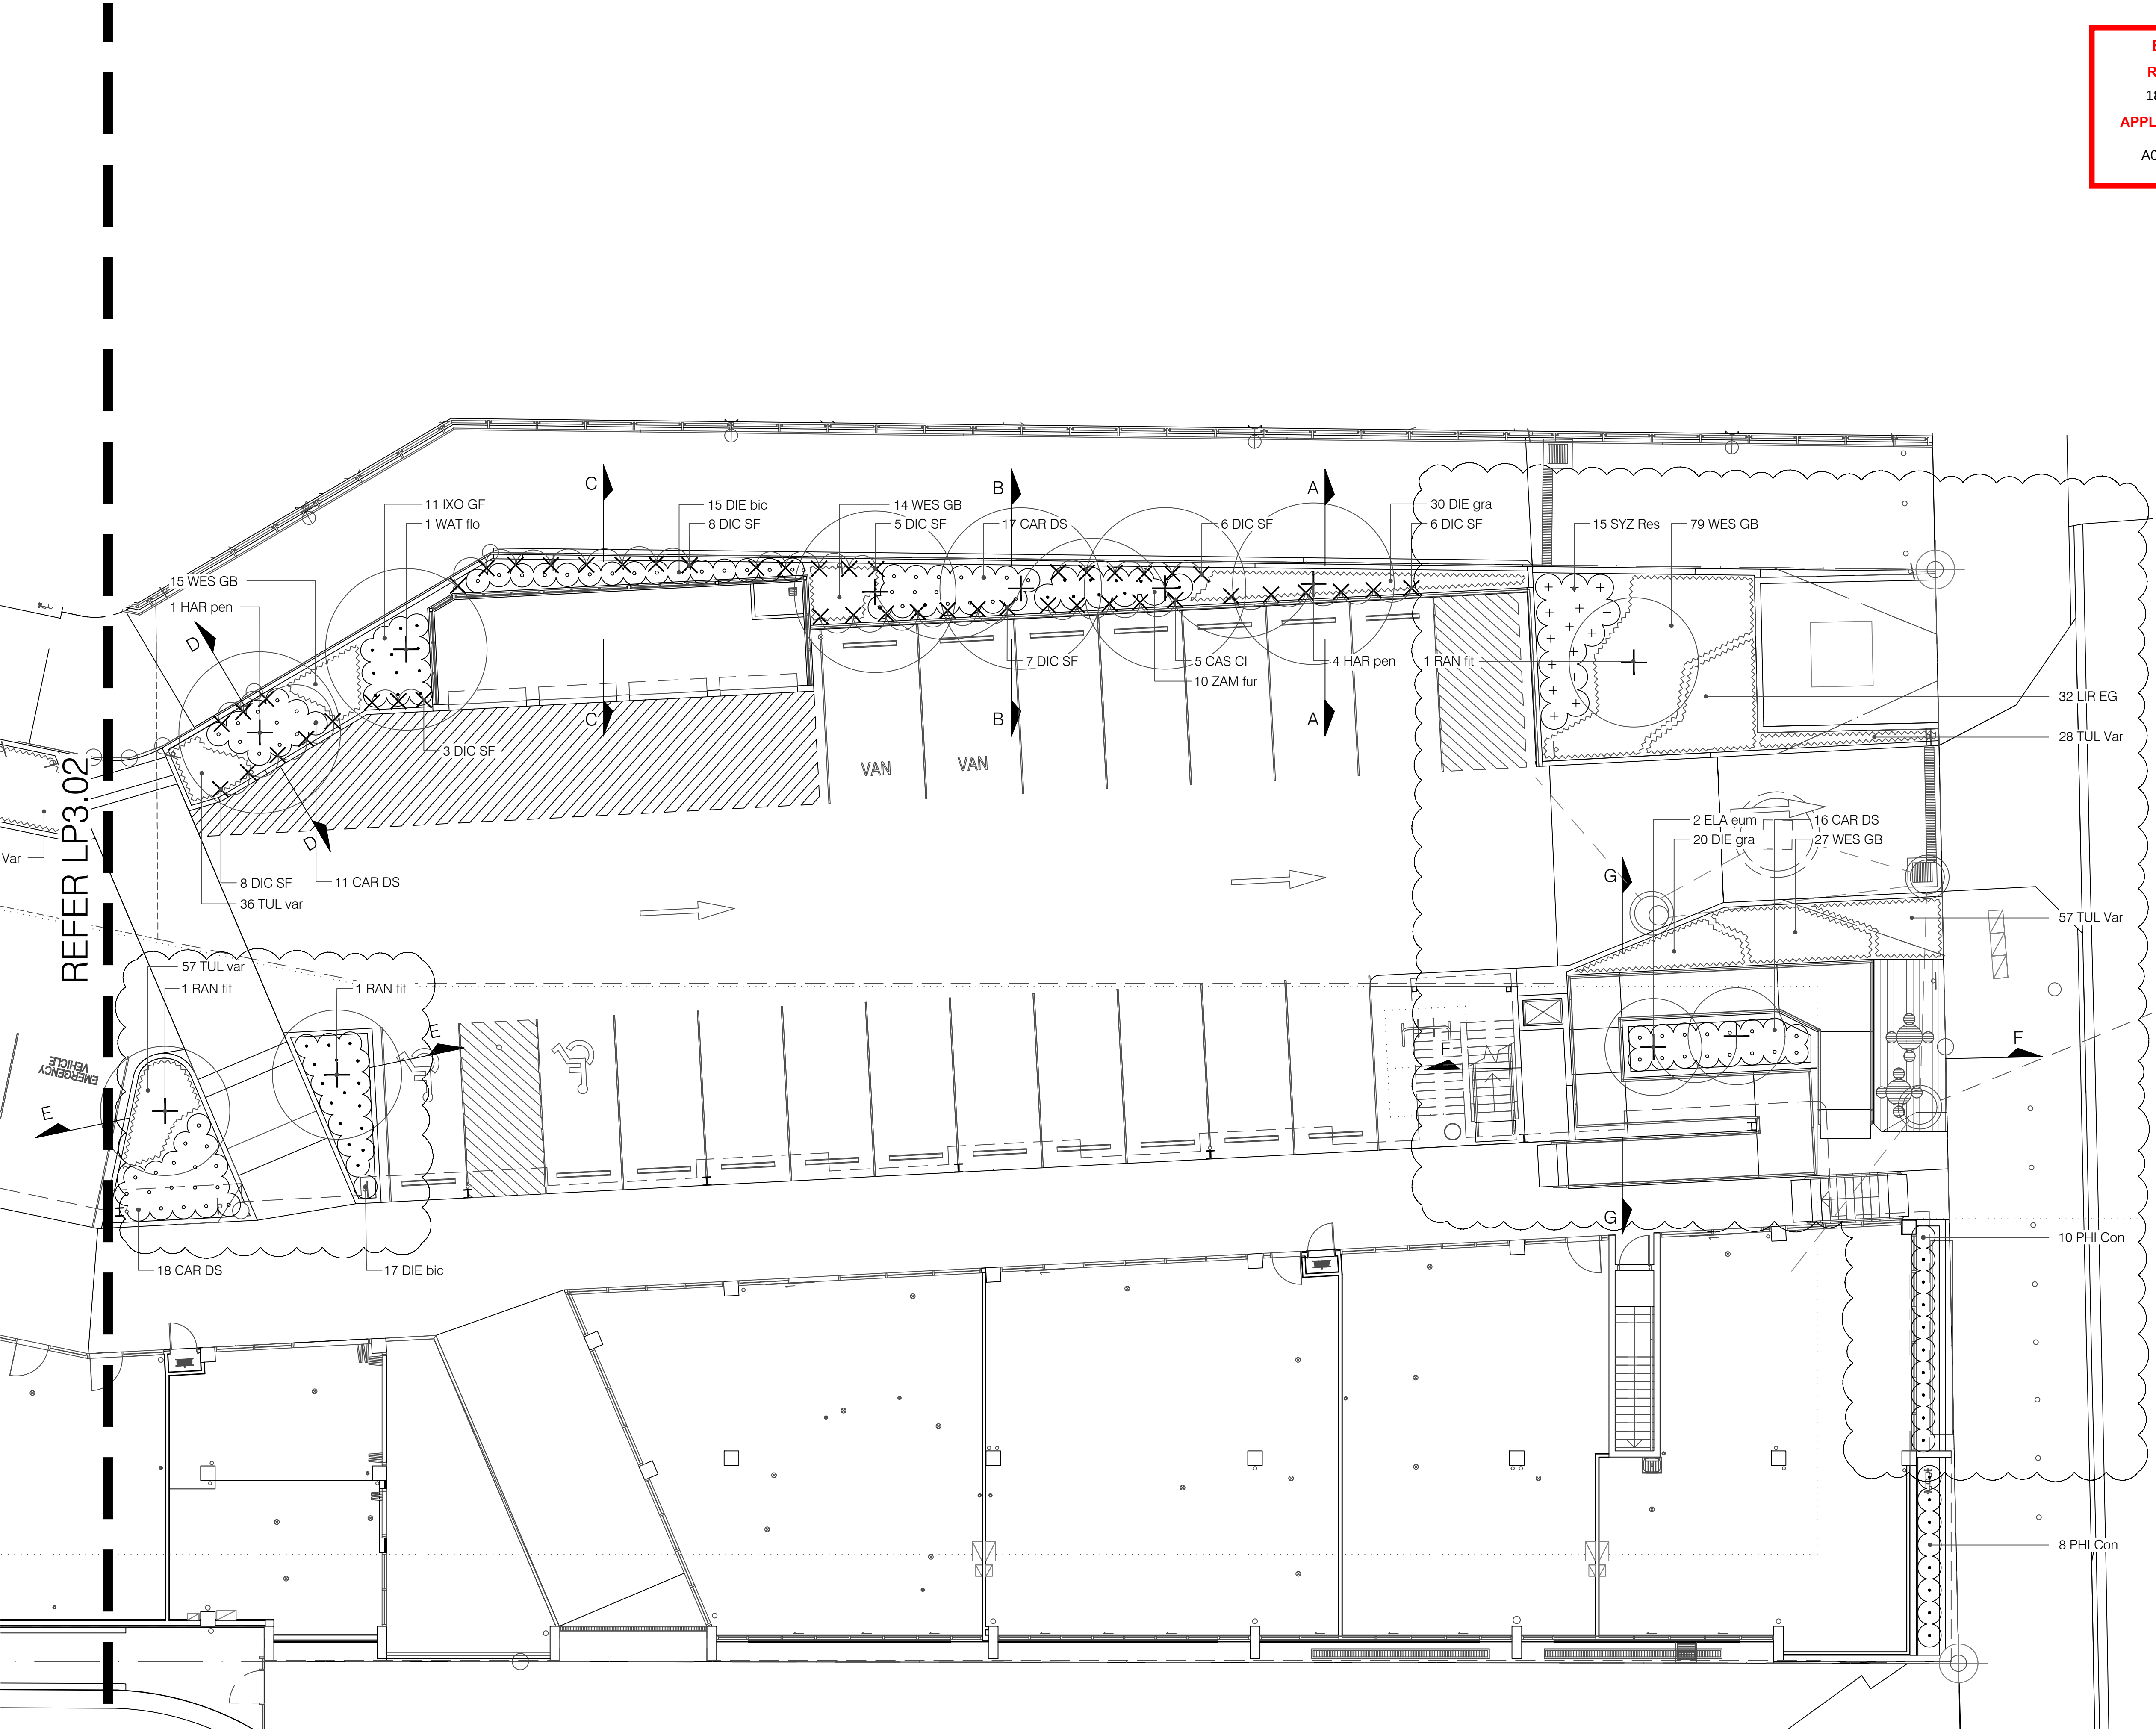

BCC DS
RECEIVED
18/08/2026
APPLICATION REF
A007092076

LEGEND

	EXISTING TREE TO BE RETAINED
	PLANTING AS SPEC.
	TREE PLANTING AS SPEC.

H	13.08.2026	UPDATED TENDER FOR REVIEW
G	11.08.2026	UPDATED TENDER FOR REVIEW
F	11.02.2025	UPDATED TENDER
E	06.02.2025	UPDATED TENDER
D	29.01.2025	PRELIMINARY
C	21.08.2024	REVISED OPERATIONAL WORKS
B	26.06.2024	OPERATIONAL WORKS
A	25.06.2024	FOR APPROVAL

ISSUE: DATE: AMENDMENT:

FIGURED DIMENSIONS TAKE PREFERENCE TO SCALE.
VERIFY AND CHECK ALL DIMENSIONS ON SITE.
Copyright by Jeremy Ferrier Landscape Architects. This drawing
may not be reproduced for any purpose without the consent of
Jeremy Ferrier Landscape Architects.

**JEREMY FERRIER
LANDSCAPE ARCHITECT**
72 Vulture Street,
West End QLD 4101

Telephone: (07) 3844 0700
Facsimile: (07) 3844 0722
Email: jeremy@jeremyferrier.com.au

CLIENT:
STOCKWELL

PROJECT:
BOGGO ROAD VILLAGE


DRAWING:
**LANDSCAPE WORKS -
PLANTING PLAN**

SITE:
**29 BOGGO ROAD, DUTTON
PARK QLD 4102**

DATE: AUGUST 2026

SCALE: 1:100 @ A1; 1:200 @ A3

DRAWN: SH	APPROVED: JF	
PROJECT NO: 2017.018	DWG NO: LP3.03	ISSUE: H



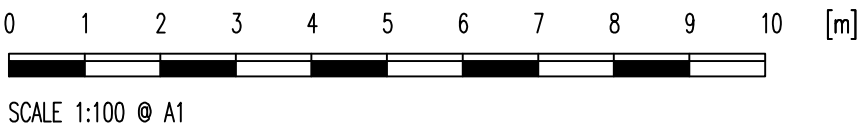


REFER LP1.05

PLANT SCHEDULE

CODE	BOTANICAL NAME	NO.	SIZE	HEIGHT	SPREAD	STAKING / GUYING	SPACING/ CENTERS
AGA att	AGAVE attenuata	41	200mm	350mm	350mm	-	800mm
CAR DS	CARISSA Desert Star	92	200mm	400mm	-	-	700mm
CAS Cl	CASUARINA Cousin It	5	200mm	400mm	-	-	As Shown
CIS ant	CISSUS antarctica	10	140mm	-	-	-	As Shown
CRA ova	CRASSULA ovata	48	200mm	400mm	-	-	800mm
DIC SF	DICHONDRA Silver Falls	103	140mm	-	-	-	As Shown
DIE bic	DIETES bicolour	32	140mm	300mm	-	-	700mm
DIE gra	DIETES grandiflora	72	140mm	300mm	-	-	500mm
DOR exc	DORYANTHES excelsa	33	300mm	600mm	500mm	-	As Shown
ELA eum	ELAEOCARPUS eumundi	2	100Lt	1800mm	800mm	S	As Shown
HAR pen	HARPULLIA pendula	5	100Lt	2500mm	1000mm	S	As Shown
IXO GF	IXORA Gold Fire	18	200mm	400mm	-	-	700mm
JUN pro	JUNIPERUS prostrata	47	140mm	-	-	-	As Shown
LIR EG	LIRIOPE Evergreen Giant	564	140mm	250mm	-	-	500mm
LIR SW	LIRIOPE Stripecy White	715	140mm	200mm	-	-	400mm
PHI Con	PHILODENDRON Congo	18	200mm	400mm	-	-	700mm
RAN fit	RANDIA fitzalanii	4	200Lt	3500mm	1500mm	S	As Shown
SYZ Res	SYZYGIUM Resilience	22	200mm	500mm	-	-	800mm
TUL Var	TULBAGHIA Variegata	254	140mm	200mm	-	-	300mm
WAT flo	WATERHOUSIA floribunda	4	100Lt	2500mm	1000mm	S	As Shown
WES GB	WESTRINGIA Grey Box	421	200mm	400mm	-	-	500mm
ZAM fur	ZAMIA furfuracea	11	300mm	400mm	400mm	-	800mm


LEGEND

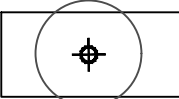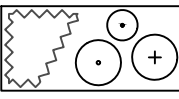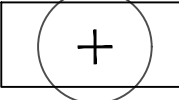-  EXISTING TREE
TO BE RETAINED
-  PLANTING
AS SPEC.
-  TREE PLANTING
AS SPEC.

BCC DS
RECEIVED
18/08/2026
APPLICATION REF
A007092076

H	13.08.2026	UPDATED TENDER FOR REVIEW
G	11.08.2026	UPDATED TENDER FOR REVIEW
F	11.02.2025	UPDATED TENDER
E	06.02.2025	UPDATED TENDER
D	29.01.2025	PRELIMINARY
C	21.01.2025	UPDATED PLANTER LAYOUT
B	26.06.2024	OPERATIONAL WORKS
A	25.06.2024	FOR APPROVAL
ISSUE:	DATE:	AMENDMENT:

FIGURED DIMENSIONS TAKE PREFERENCE TO SCALE.
VERIFY AND CHECK ALL DIMENSIONS ON SITE.
Copyright by Jeremy Ferrier Landscape Architects. This drawing may not be reproduced for any purpose without the consent of Jeremy Ferrier Landscape Architects.

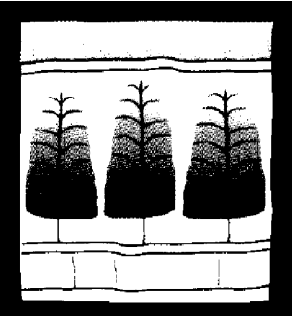

JEREMY FERRIER
LANDSCAPE ARCHITECT
72 Vulture Street,
West End QLD 4101
Telephone: (07) 3844 0700
Facsimile: (07) 3844 0722
Email: jeremy@jeremyferrier.com.au

CLIENT:
STOCKWELL

PROJECT:
BOGGO ROAD VILLAGE

DRAWING:
**LANDSCAPE WORKS -
PLANTING PLAN**


SITE:
**29 BOGGO ROAD, DUTTON
PARK QLD 4102**

DATE: AUGUST 2026

SCALE: 1:100 @ A1; 1:200 @ A3

DRAWN: SH APPROVED: JF

PROJECT NO: 2017.018	DWG NO: LP3.06	ISSUE: H
-------------------------	-------------------	-------------

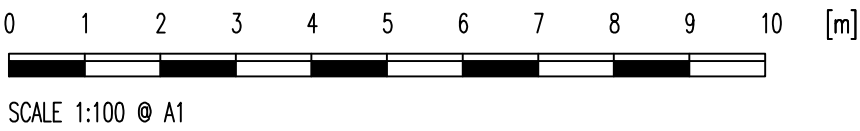

SCALE 1:100 @ A1