


**LEGEND**

	DESIGN SURFACE CONTOUR
	EXISTING SURFACE CONTOUR
	PROPOSED EARTHWORKS EXTENTS
	ROAD PAVEMENT
	DRIVEWAY PAVEMENT
	CONCRETE MEDIAN
	PROPOSED STREET TREE PIT
	EXISTING SURVEYED TREE
	PROPOSED EASEMENT
	EXISTING EASEMENT
	FUTURE RETAINING WALLS
	PROPOSED STAGE BOUNDARY
	PREFERRED DRIVEWAY ACCESS
	SIGHT LINE

Issue	Description	DR	CH	VE	Date
B	RFI RESPONSE	SB	LW	ME	20.05.26
A	RFI RESPONSE	SB	LW	ME	19.05.26

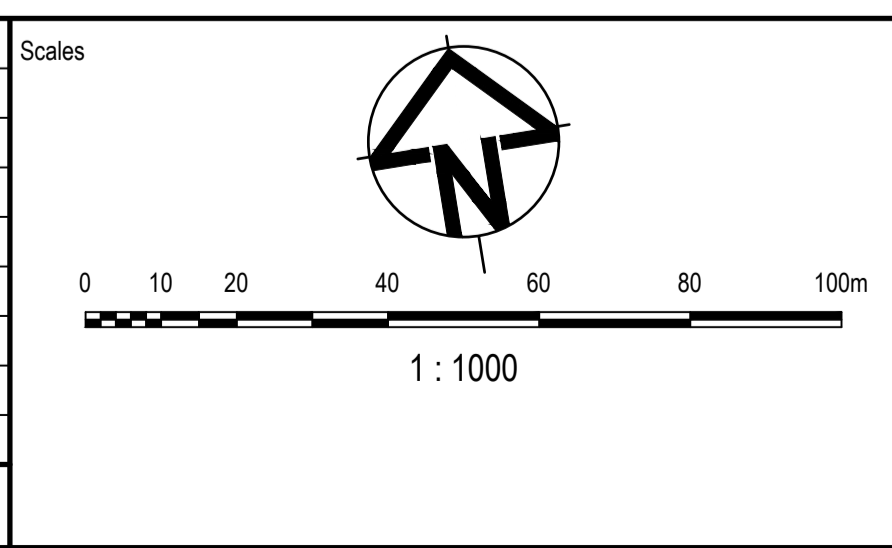

Surveyor

Client

Status

**FOR APPROVAL**  
NOT TO BE USED FOR CONSTRUCTION

© Copyright reserved

Original Issue Signatures	
Drawn	S. BERRY
Designed	A. JOLLIFFE
Project Manager	M. ELNAHAS
Verified	M. ELNAHAS

Original Size	A1
Height Datum	AHD
Grid	MGA
R.P.E.Q. No:	35926
Date	19.05.2026

Project

**ROCHEDALE NORTH INDUSTRIAL**

Title


**DRIVEWAYS SIGHT DISTANCE SHEET 1**

Arcadis Australia Pacific Pty Limited  
Level 35, 111 Eagle Street  
BRISBANE QLD 4000  
ABN 76 104 485 289  
Tel No: +61 7 3337 0000  
www.arcadis.com/au

Project Number	30276274
Issue	B

Drawing No:


**RNI-AAP-DA-01-SKE-CI-0008**

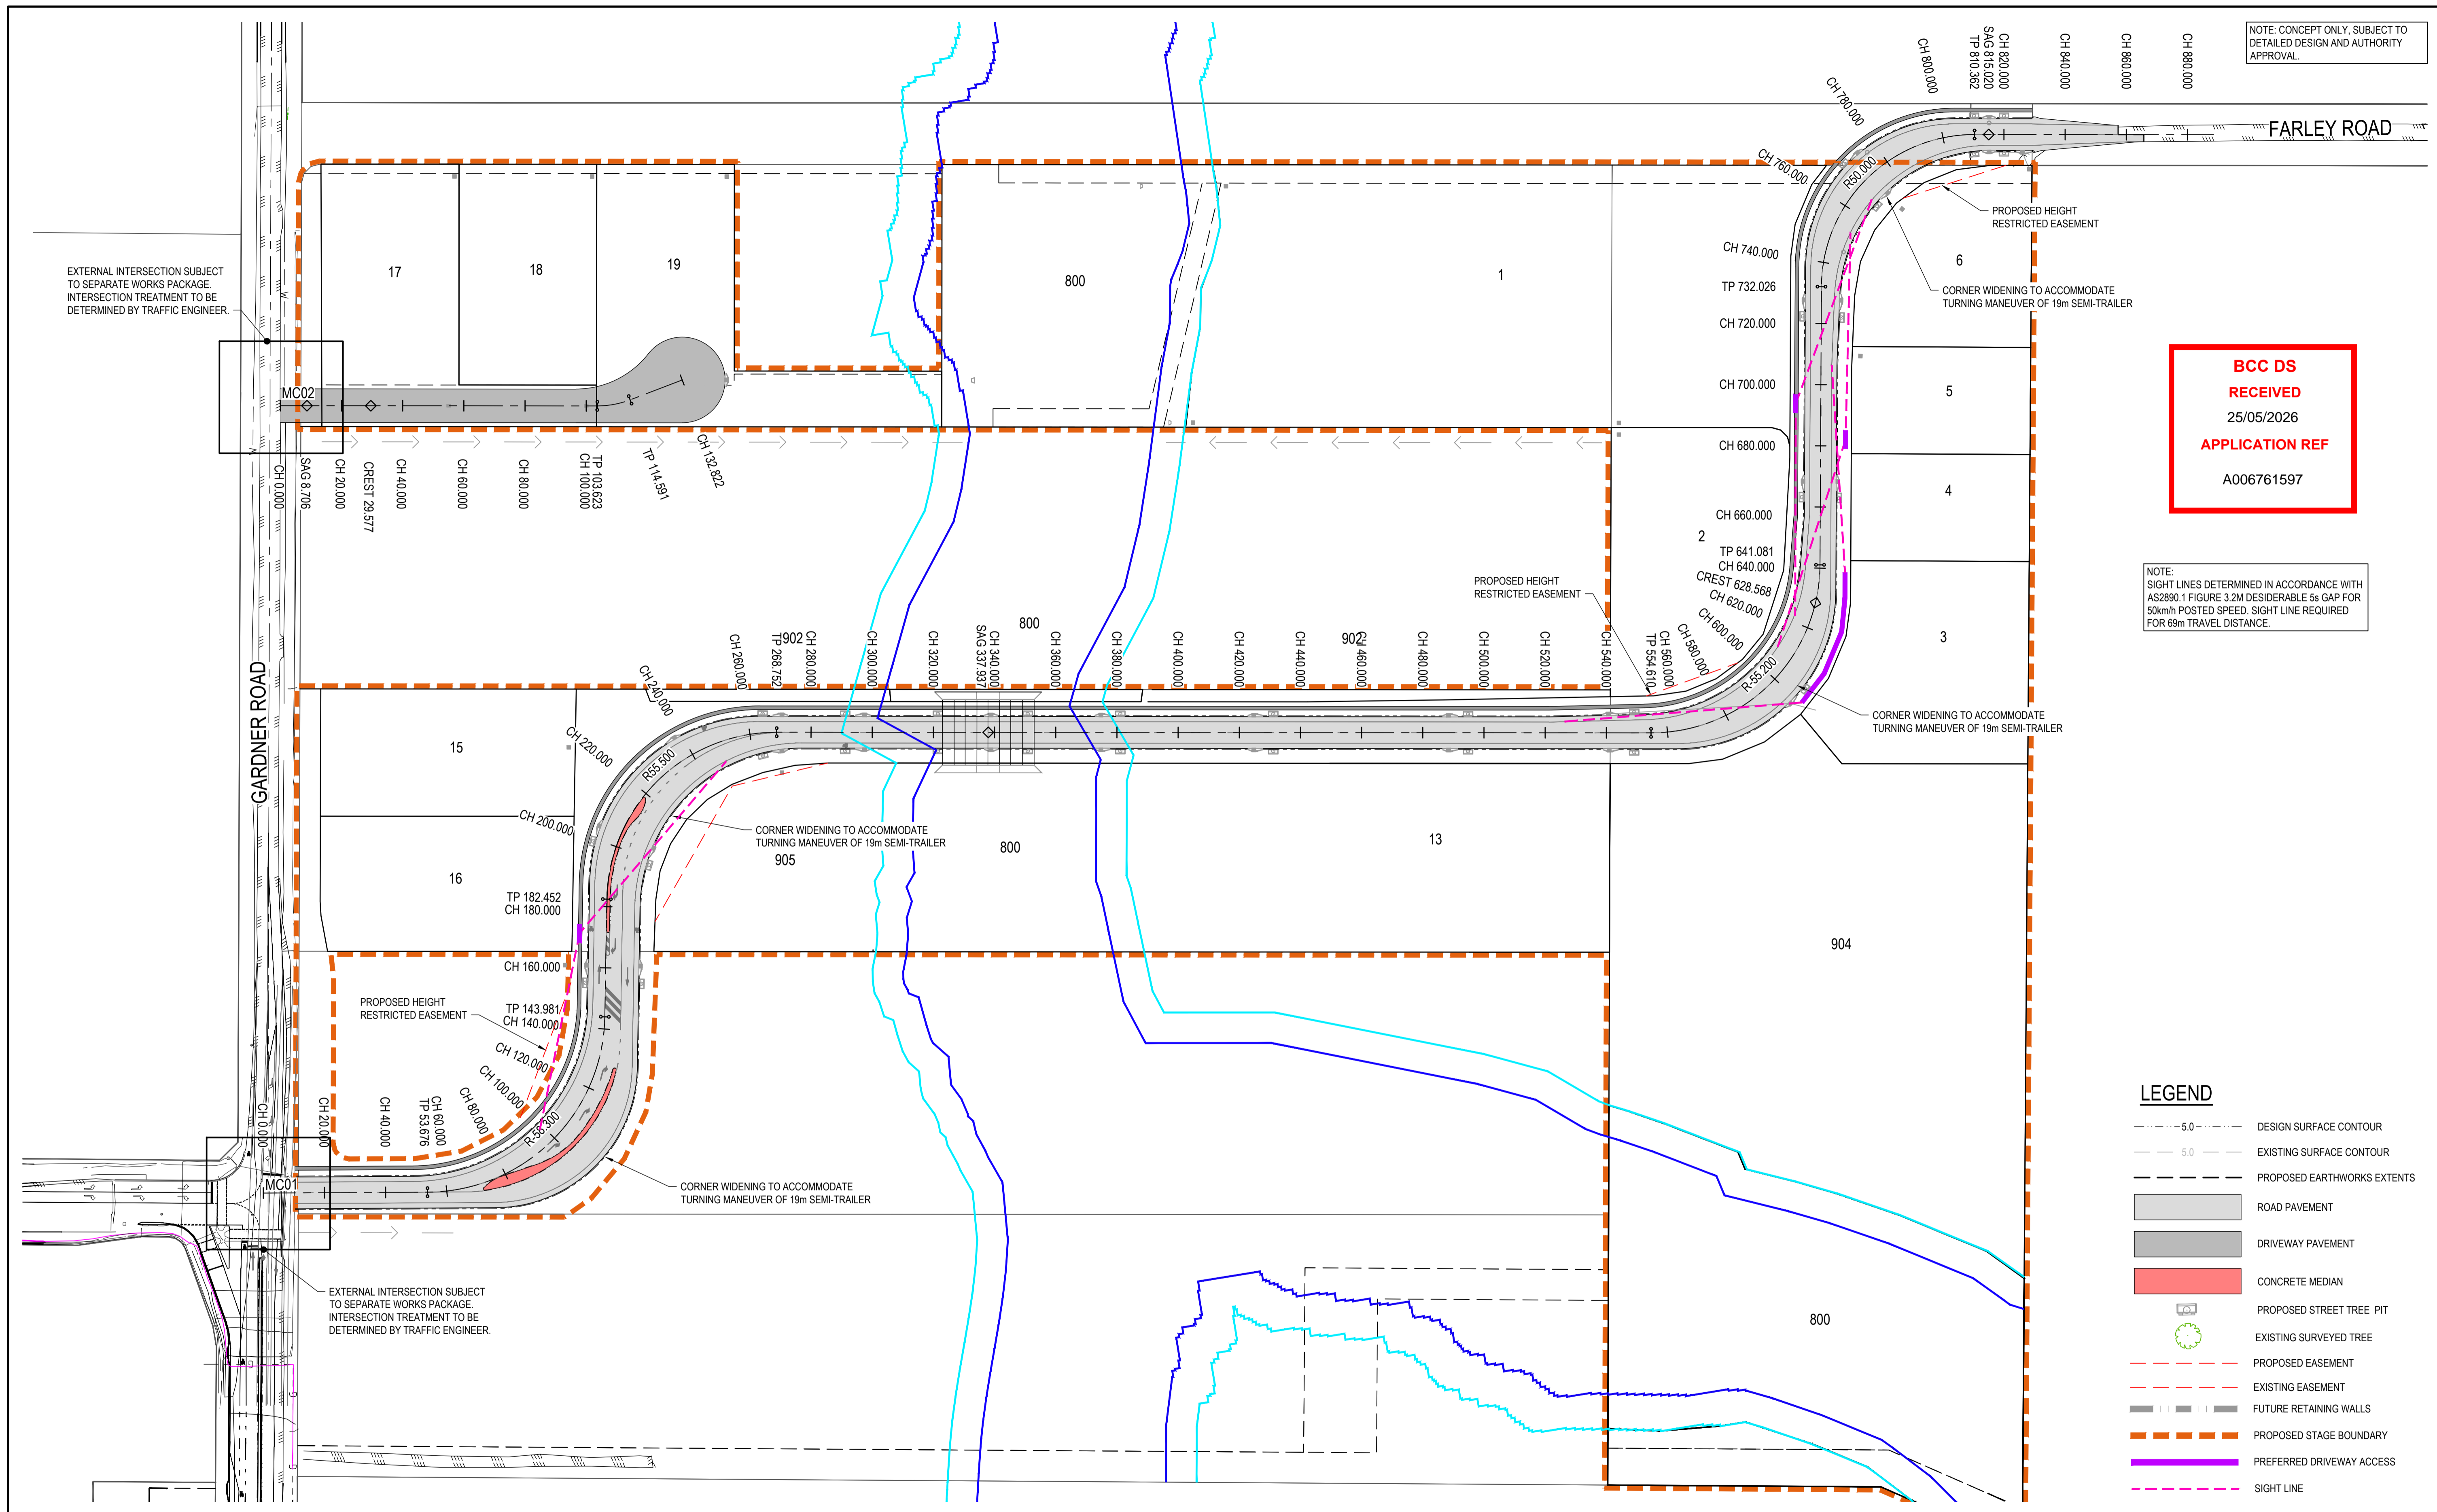

**LEGEND**

- 5.0 DESIGN SURFACE CONTOUR
- 5.0 EXISTING SURFACE CONTOUR
- PROPOSED EARTHWORKS EXTENTS
- ROAD PAVEMENT
- DRIVEWAY PAVEMENT
- CONCRETE MEDIAN
- PROPOSED STREET TREE PIT
- EXISTING SURVEYED TREE
- PROPOSED EASEMENT
- EXISTING EASEMENT
- FUTURE RETAINING WALLS
- PROPOSED STAGE BOUNDARY
- PREFERRED DRIVEWAY ACCESS
- SIGHT LINE

Issue	Description	DR	CH	VE	Date
B	RFI RESPONSE	SB	LW	ME	20.05.26
A	RFI RESPONSE	SB	LW	ME	19.05.26

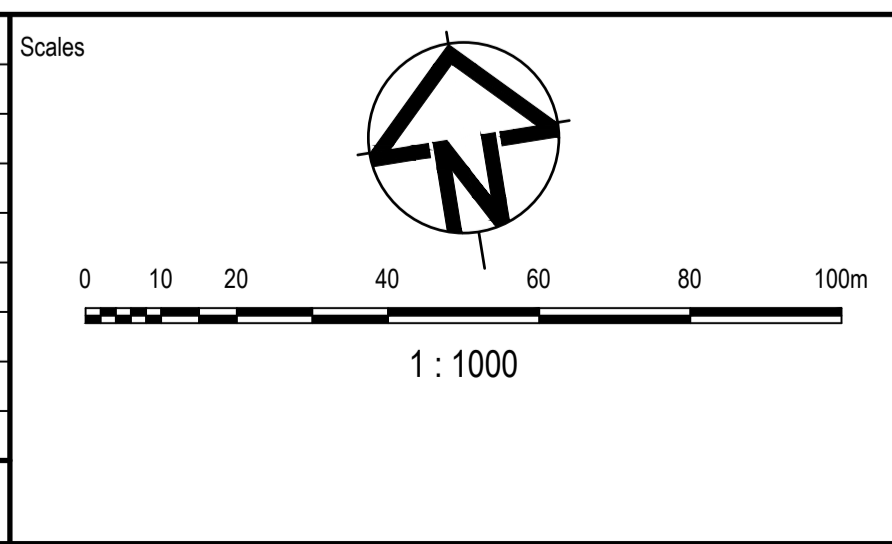

Surveyor

Client

Status

**FOR APPROVAL  
NOT TO BE USED FOR CONSTRUCTION**

© Copyright reserved

Original Issue Signatures	
Drawn S.BERRY	Original Size <b>A1</b>
Designed A. JOLLIFFE	Height Datum AHD
Project Manager M.ELNAHAS	Grid MGA
Verified M.ELNAHAS	R.P.E.Q. No: 35926 Date: 19.05.2026

Project

**ROCHEDALE NORTH INDUSTRIAL**

Title

**DRIVEWAYS SIGHT DISTANCE SHEET 2**

Arcadis Australia Pacific Pty Limited  
Level 35, 111 Eagle Street  
BRISBANE QLD 4000  
ABN 76 104 485 289  
Tel No: +61 7 3337 0000  
www.arcadis.com/au

Project Number	30276274
Issue	B

RNI-AAP-DA-01-SKE-CI-0009