

Obtain a NALL permit from Public Space Operations Arboriculture (PSO Arb) prior to undertaking any work within the nominal root zone of existing Council vegetation. Contact PSO Arb via ISG-CS-PPI-PLANNING-ARB@Brisbane.qld.gov.au to obtain.

TREE LEGEND

TREES PROPOSED TO BE RETAINED AND PROTECTED.

TREES PROPOSED TO BE RETAINED AND REQUIRE ARBORIST (AQF5) DIRECTION & SUPERVISION FOR TPZ WORKS.

TREE PROTECTION ZONE (TPZ)
TPZ to be protected in accordance with Protection of Trees on Development Sites (AS4970-2009) guidelines & any approval conditions.


PRELIMINARY SERVICES LEGEND:

- FINISHED CONTOURS ——— 32 ———
- EXISTING WATER ——— W ———
- EXISTING SEWERAGE ——— S ———
- EXISTING DRAINAGE ——— SW ——— SW ———
- EXISTING ROOFWATER ——— RW ——— RW ———
- EXISTING COMMUNICATIONS ——— T ———
- EXISTING ELECTRICAL (U/GROUND) ——— E ———
- PRELIMINARY DRAINAGE ——— SW ——— SW ———
- PRELIMINARY ROOFWATER ——— RW ——— RW ———
- PRELIMINARY SEWERAGE ——— S ——— S ———
- PRELIMINARY WATER ——— W ——— W ———
- PRELIMINARY SLEEPER WALL ——— [Pattern] ———
- PRELIMINARY BOULDER WALL ——— [Pattern] ———
- PROPOSED EASEMENT ——— [Pattern] ———
- Q.100 FLOOD LINE ——— [Pattern] ———
- GRASSED SWALE ——— [Pattern] ———

PLANS AND DOCUMENTS
referred to in the
APPROVAL

Dated: **23/6/2026**

AMENDED IN RED
26/05/2026

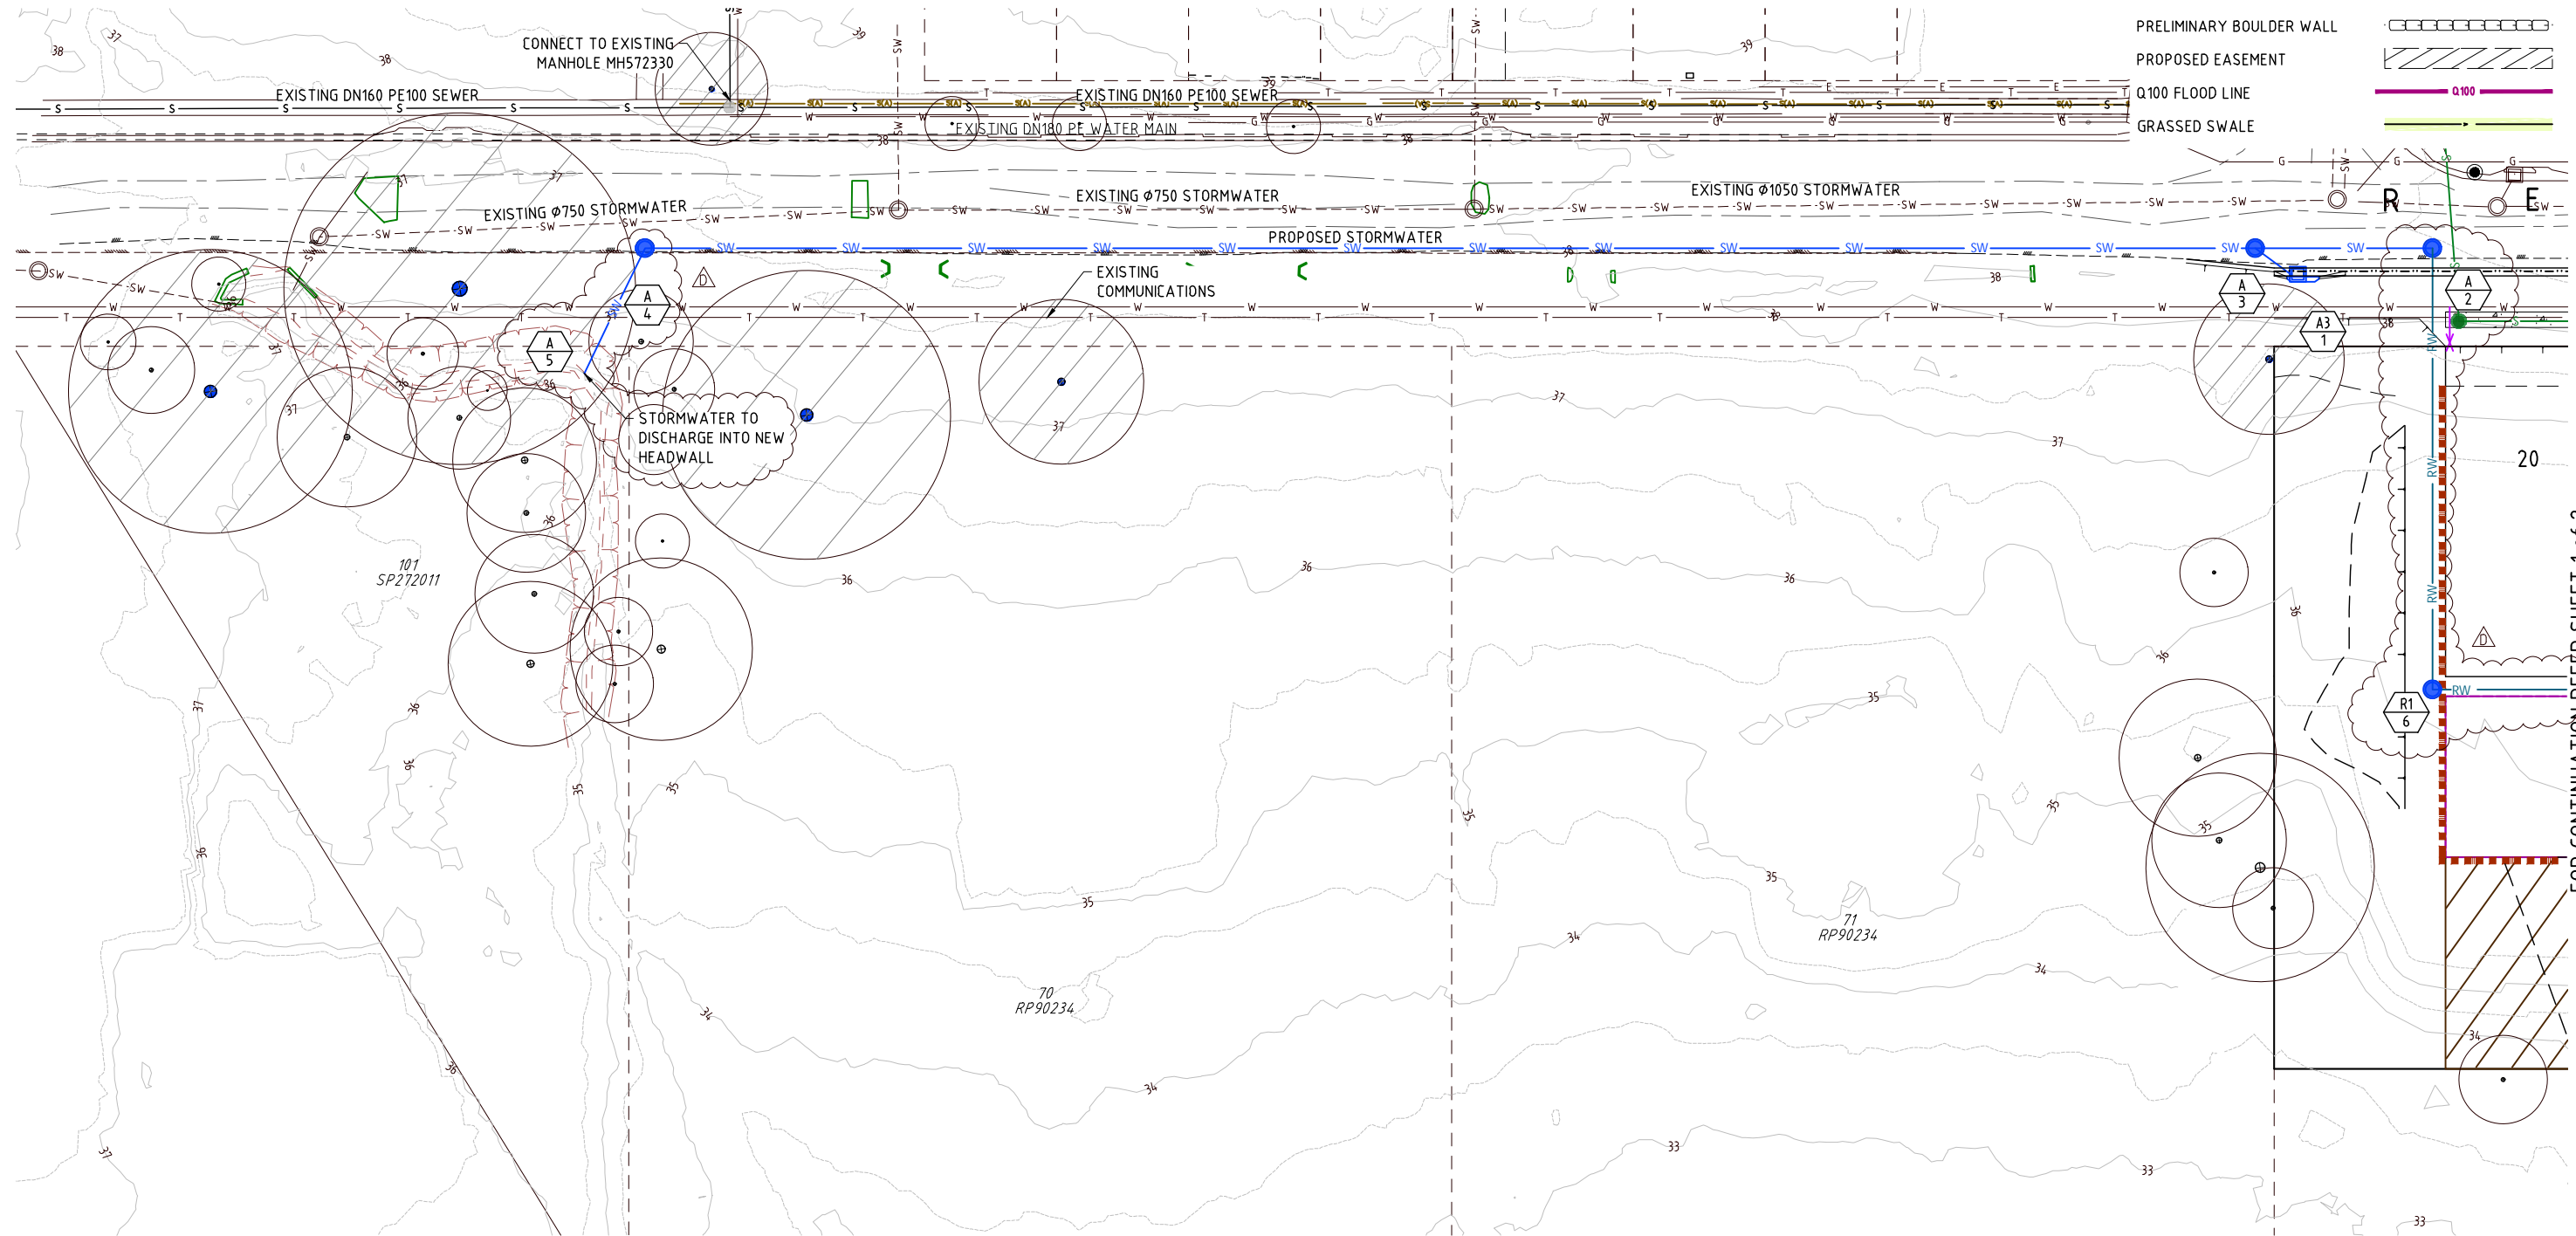

ENGINEERING CONCEPT - SERVICES LAYOUT PLAN SHEET 2 OF 2

8 REDHEAD STREET, DOOLANDELLA **Landscape plan**
AUSBUILD GROUP PTY LTD

JFOP URBAN CONSULTANTS
BRISBANE - SUNSHINE COAST - CENTRAL QLD
BRISBANE
JFP House - 76 Ernest Street,
South Brisbane Qld 4101
P 07 3012 0100 W www.jfp.com.au
JFP URBAN CONSULTANTS PTY. LTD. A.C.N. 050 414 045

PLANNERS
URBAN DESIGNERS
SURVEYORS
ENGINEERS
LANDSCAPE ARCHITECTS

BCC DS RECEIVED
27/02/2026
APPLICATION REF
A006835638



JOB NO: B4687EA2_DA3 CS02 D
SCALE: 1:250 @ A1
DATE: 26/2/26
DRAFTED BY: JP
FILE NAME: B4687EA2_DA3 [CONCEPT].DWG

FOR CONTINUATION REFER SHEET 1 of 2

COPYRIGHT © 2011 JFP URBAN CONSULTANTS PTY LTD. THIS DOCUMENT MAY NOT BE COPIED OR TRANSMITTED IN ANY FORM OR BY ANY MEANS IN PART OR IN WHOLE WITHOUT THE WRITTEN CONSENT OF JFP URBAN CONSULTANTS PTY LTD.