


222051

222051

PLAN MUST BE DRAWN WITHIN BLUE LINES

PLAN MUST BE DRAWN WITHIN BLUE LINES

BCC DS  
 RECEIVED  
 23/03/2026  
 APPLICATION REF  
 A006973179

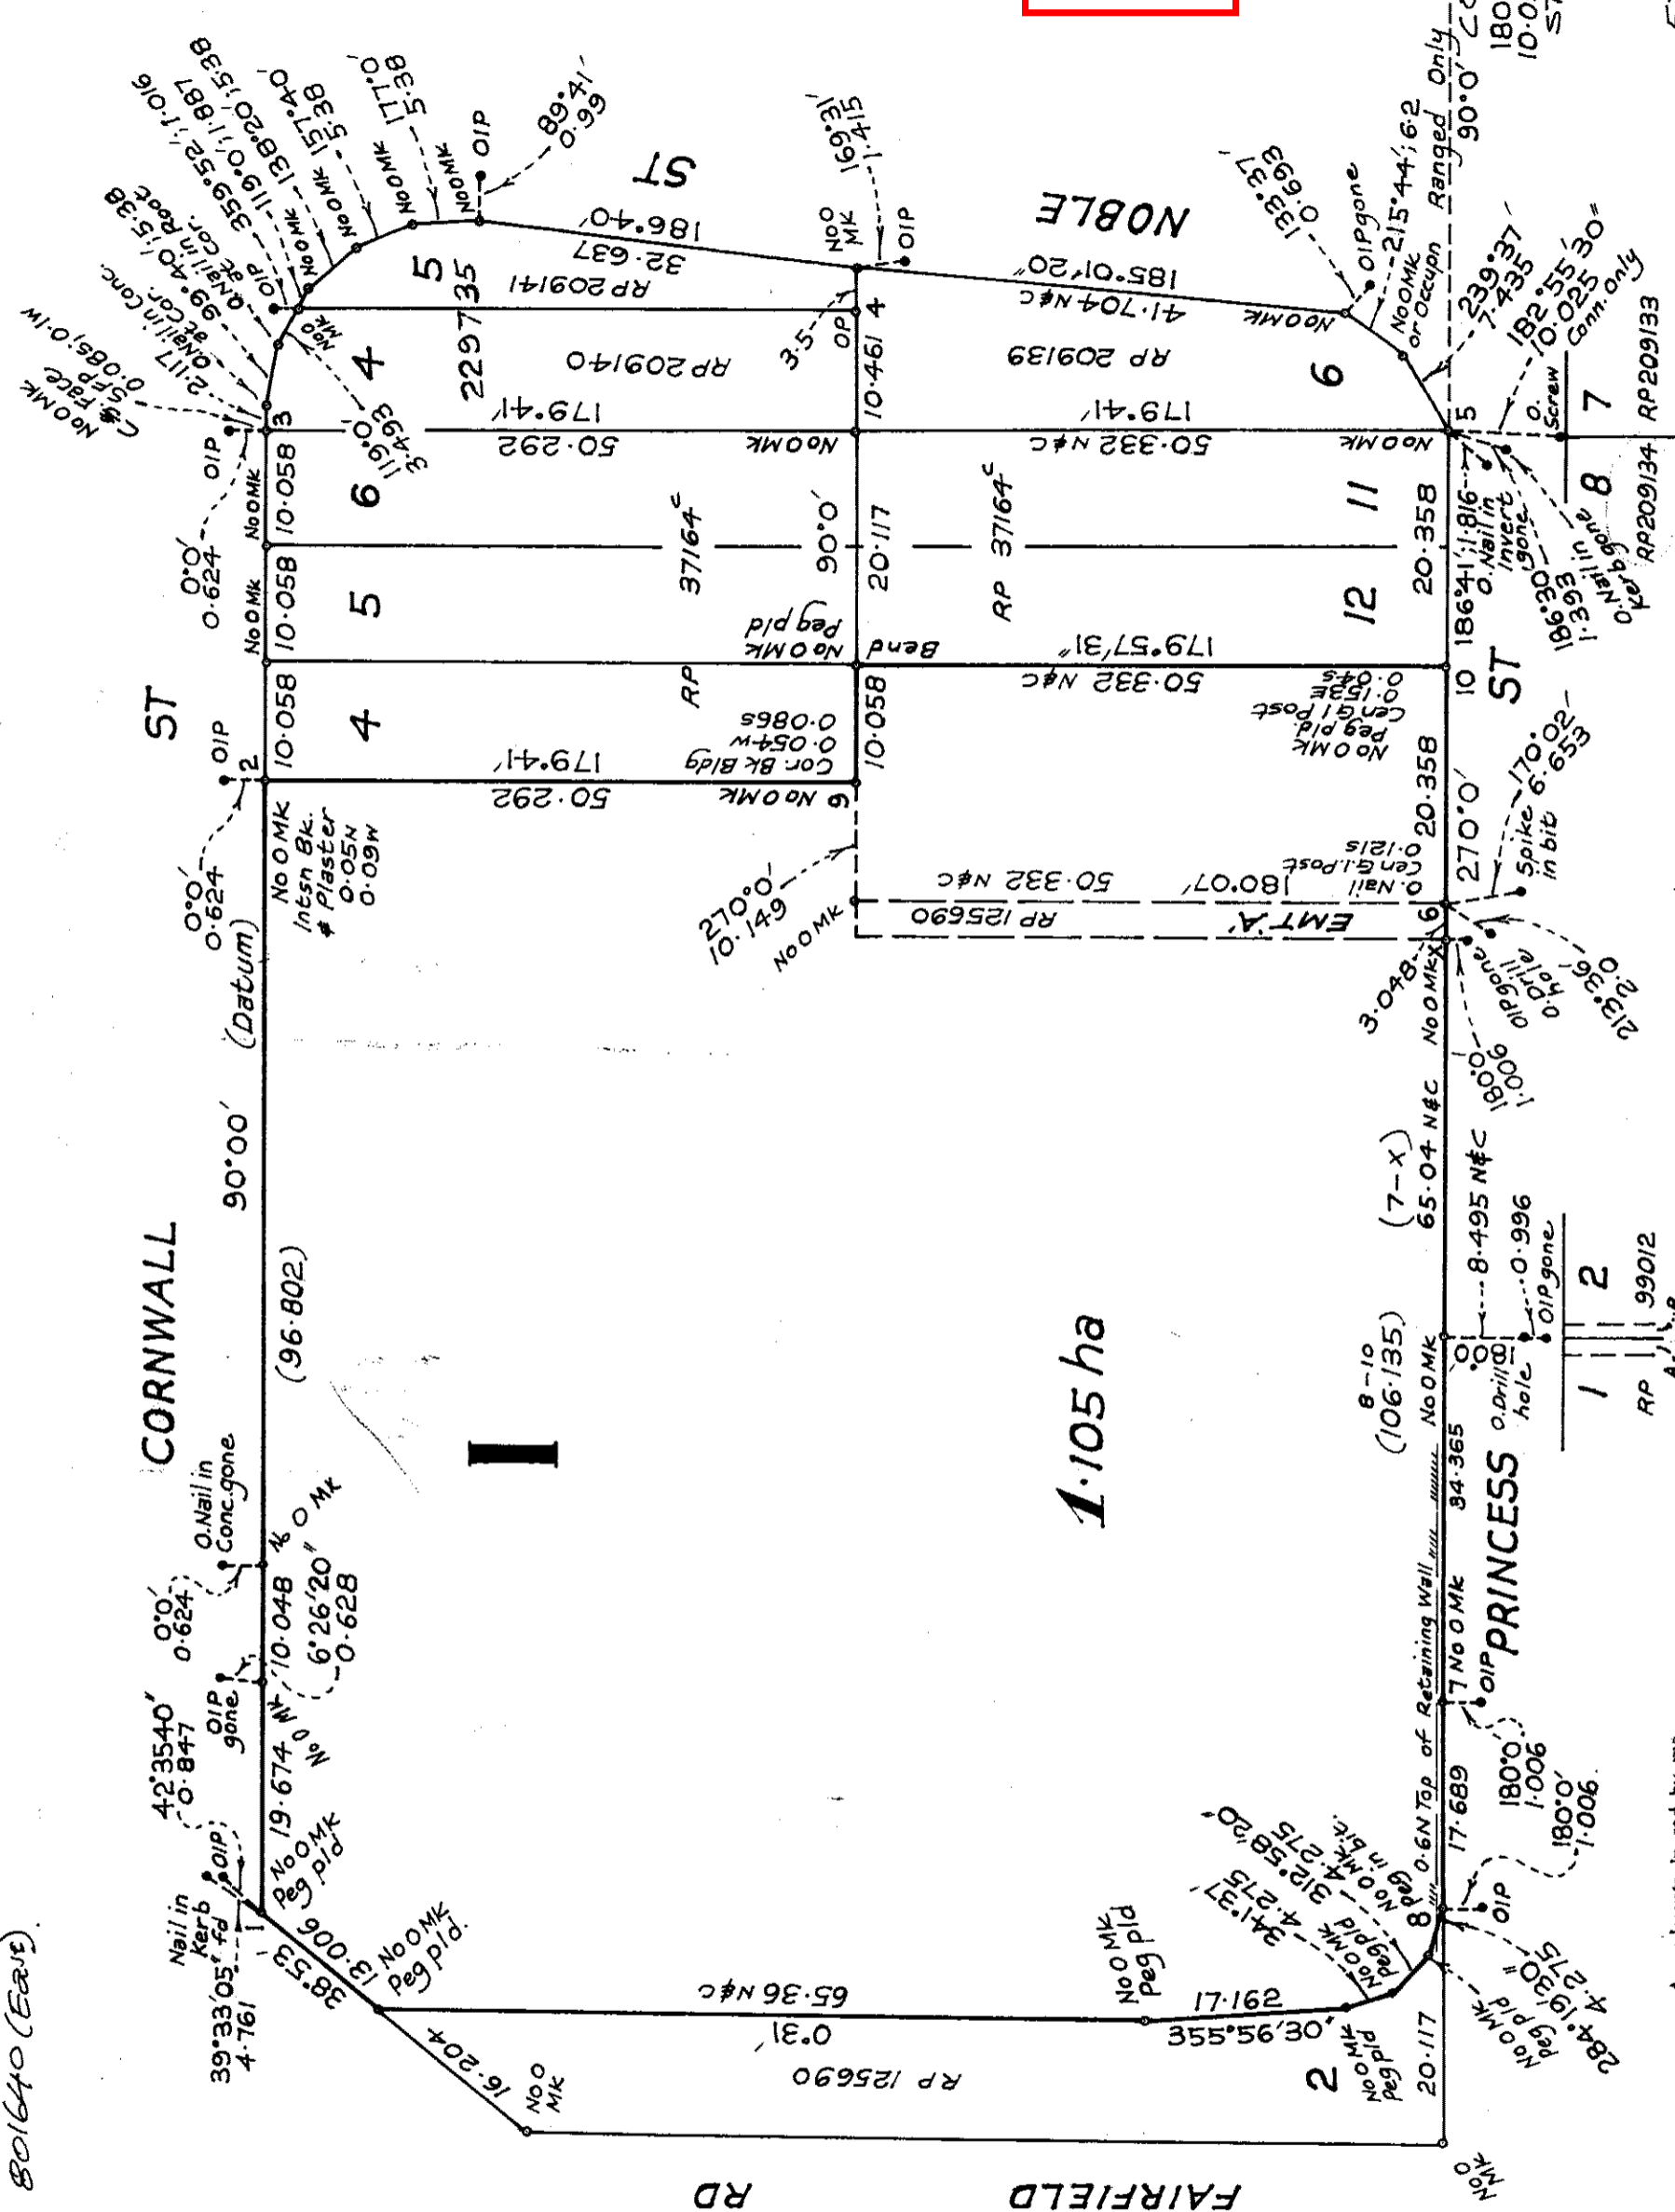

Amendments in red by me  
 Licensed Surveyor  
 Date 7-4-1989

No FIELD NOTES LODGED ORIGINAL GRANT Dated 11 <sup>th</sup> May 1854	<b>PLAN OF Lot 1</b>  Cancelling Lot 1 on RP125690 & Lots 13 & 14 on RP37164	ORIG. PORTION ..... 1 TOWN ..... CITY OF BRISBANE PARISH ..... YEERONGPILLY COUNTY ..... Stanley <b>REGISTERED PLAN - 222051</b>			
MAP REF. CC129	PROCLAIMED SURVEY AREA	SURVEYED BY L.J. Hewitt ..... 8..7..88..	MERIDIAN		

CROWN COPYRIGHT RESERVED, REGISTRAR OF TITLES, QUEENSLAND



