

SKETCH PLAN

PLAN OF
EQUUS TERRA
OPERATIONAL AREA
WITHIN EXISTING
LEASE/LICENCE AREA

LEGEND

- Biodiversity Area
- Proposed Equus Terra operational area (2.1 ha Approx.)

CLIENT:
Equus Terra

SITE ADDRESS:
1397 Ipswich Road, Rocklea

REAL PROPERTY DESCRIPTION

Lot: 835 on: SP143376

Local Authority: Brisbane C. C.

Meridian: SP143376

Any licence, express or implied, to use this document for any purpose whatsoever is restricted to the terms of the agreement or implied agreement between Kevin Holt Consulting Pty Ltd and the instructing party.




BRISBANE
Phone: 07 3219 0400
Email: brisbane@kevinholtconsulting.com

Website: www.kevinholtconsulting.com

REV	DATE	DESCRIPTION	DRW
A	08/06/2026	Original Issue	JB

A3 Surveyor: PP

Scale: 1:1500	J234736	02	A
	JOB NUMBER	DWG NO.	REV.

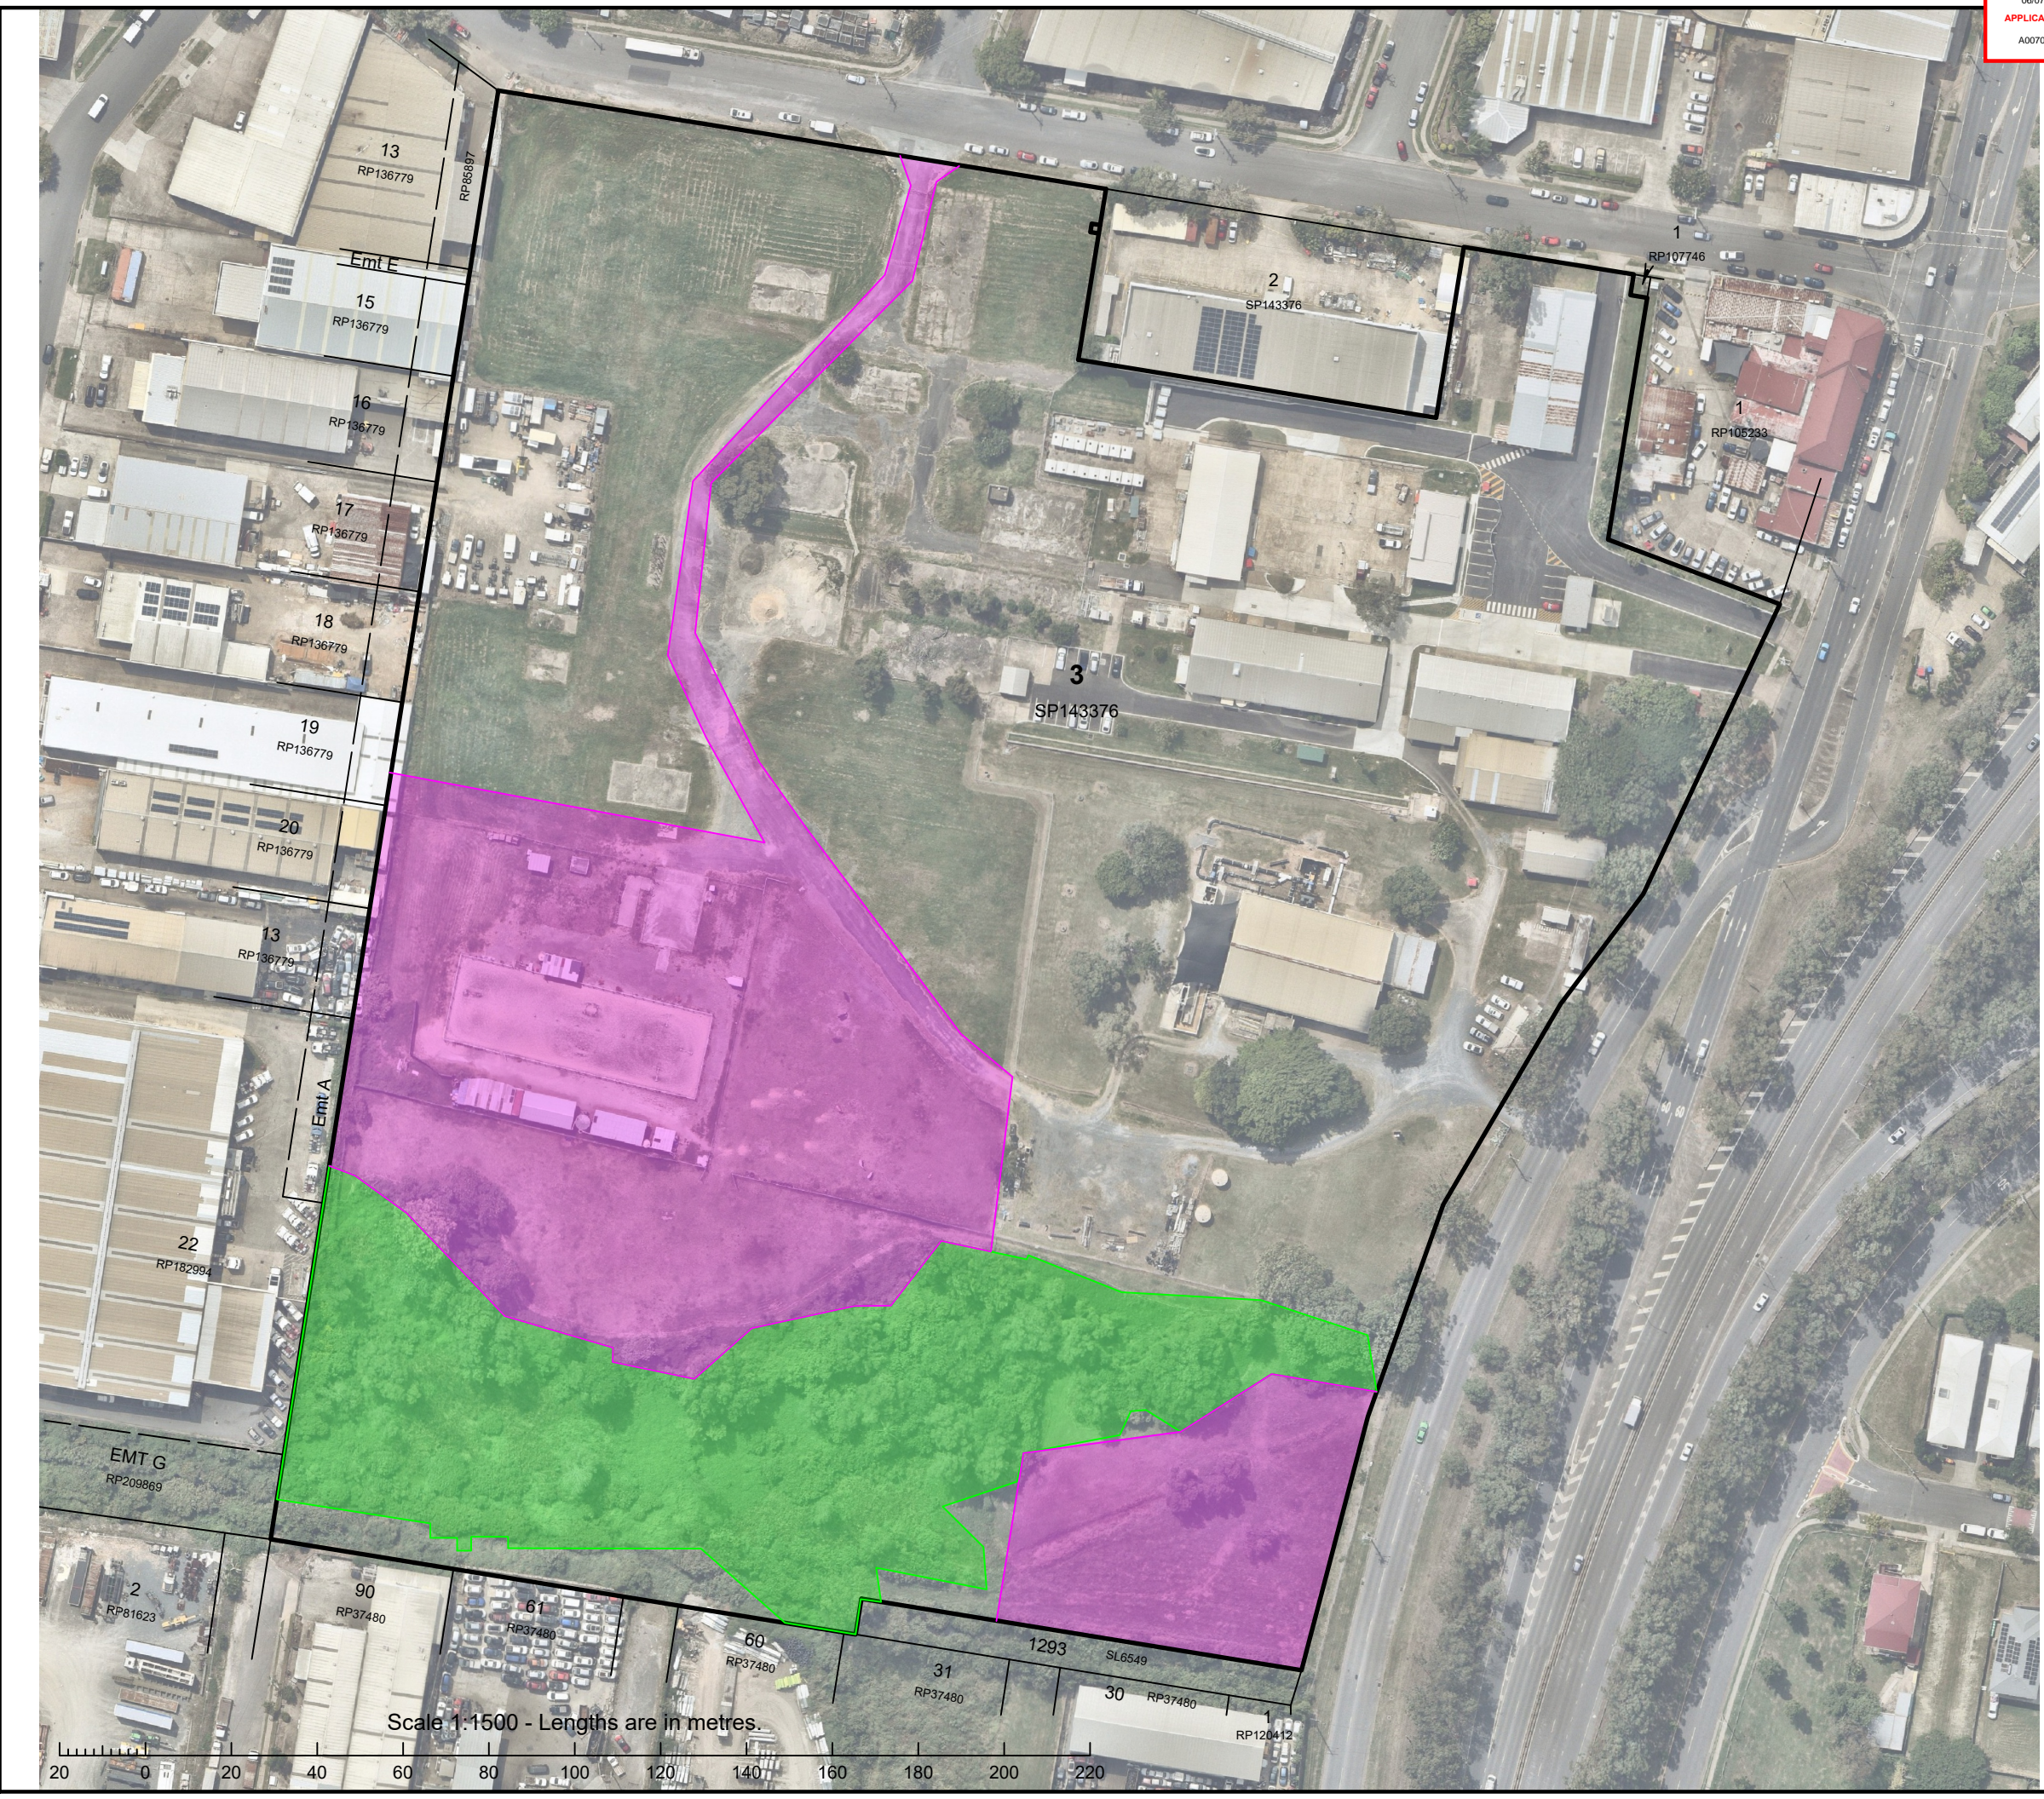

Scale 1:1500 - Lengths are in metres.

